

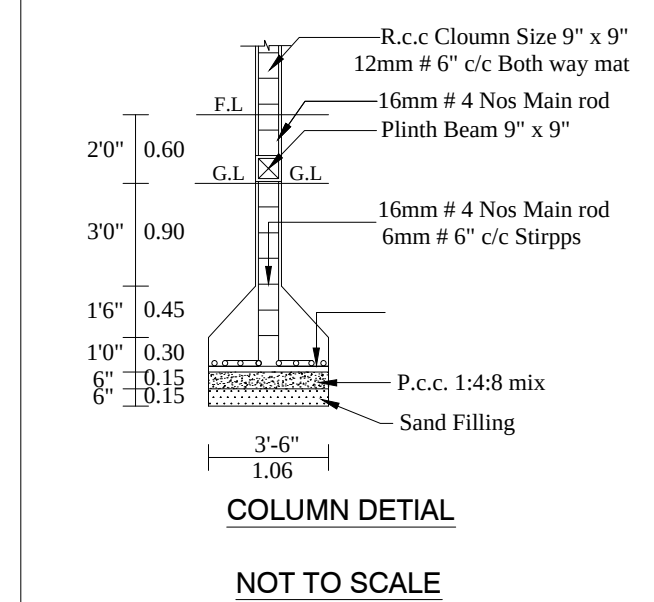
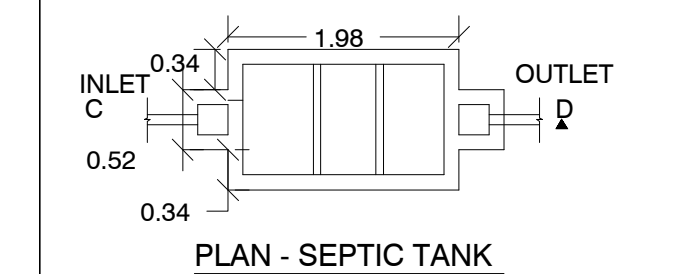
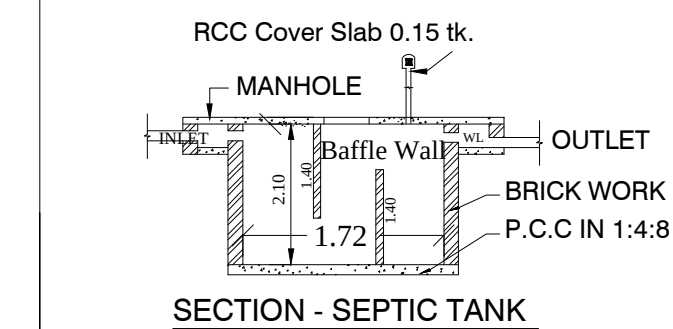
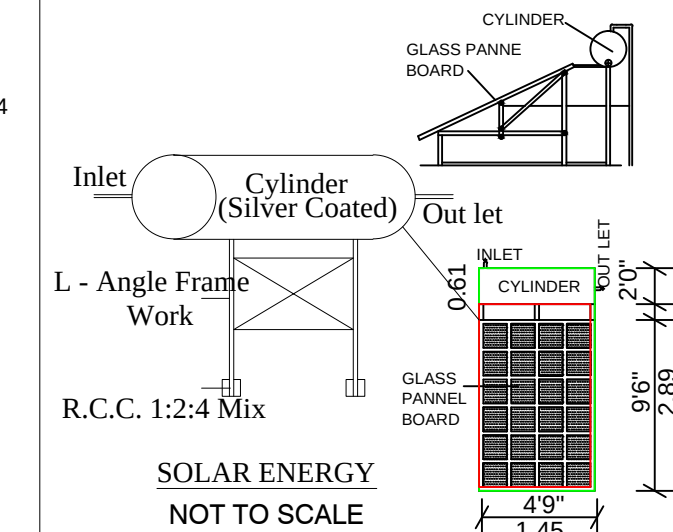
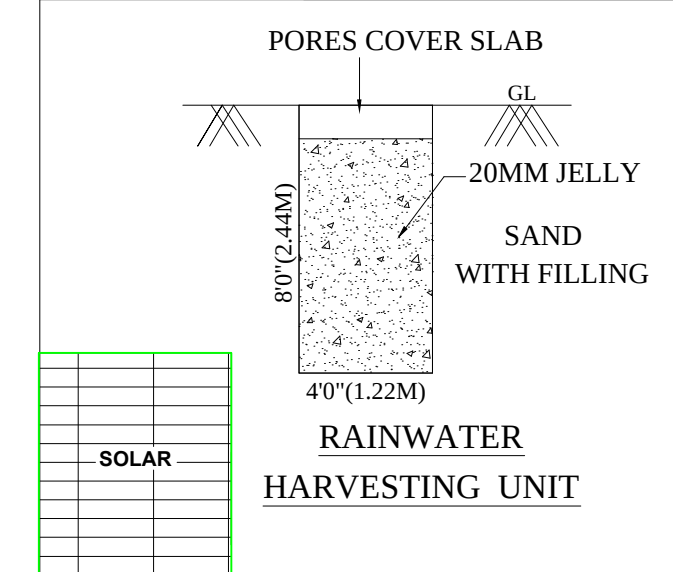
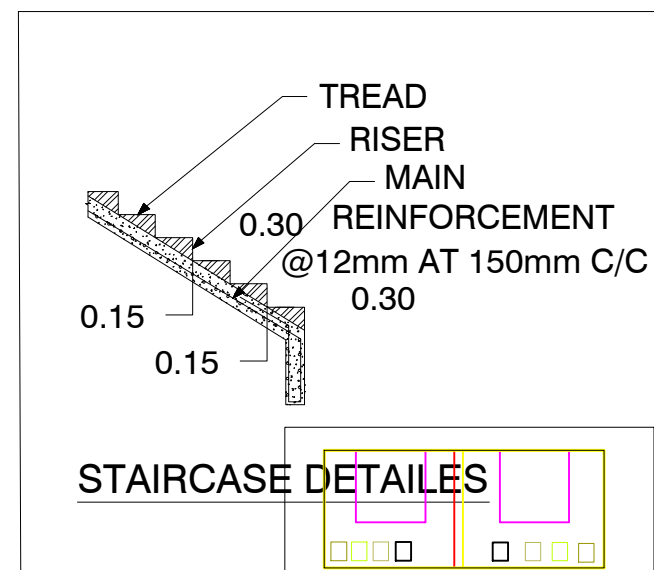
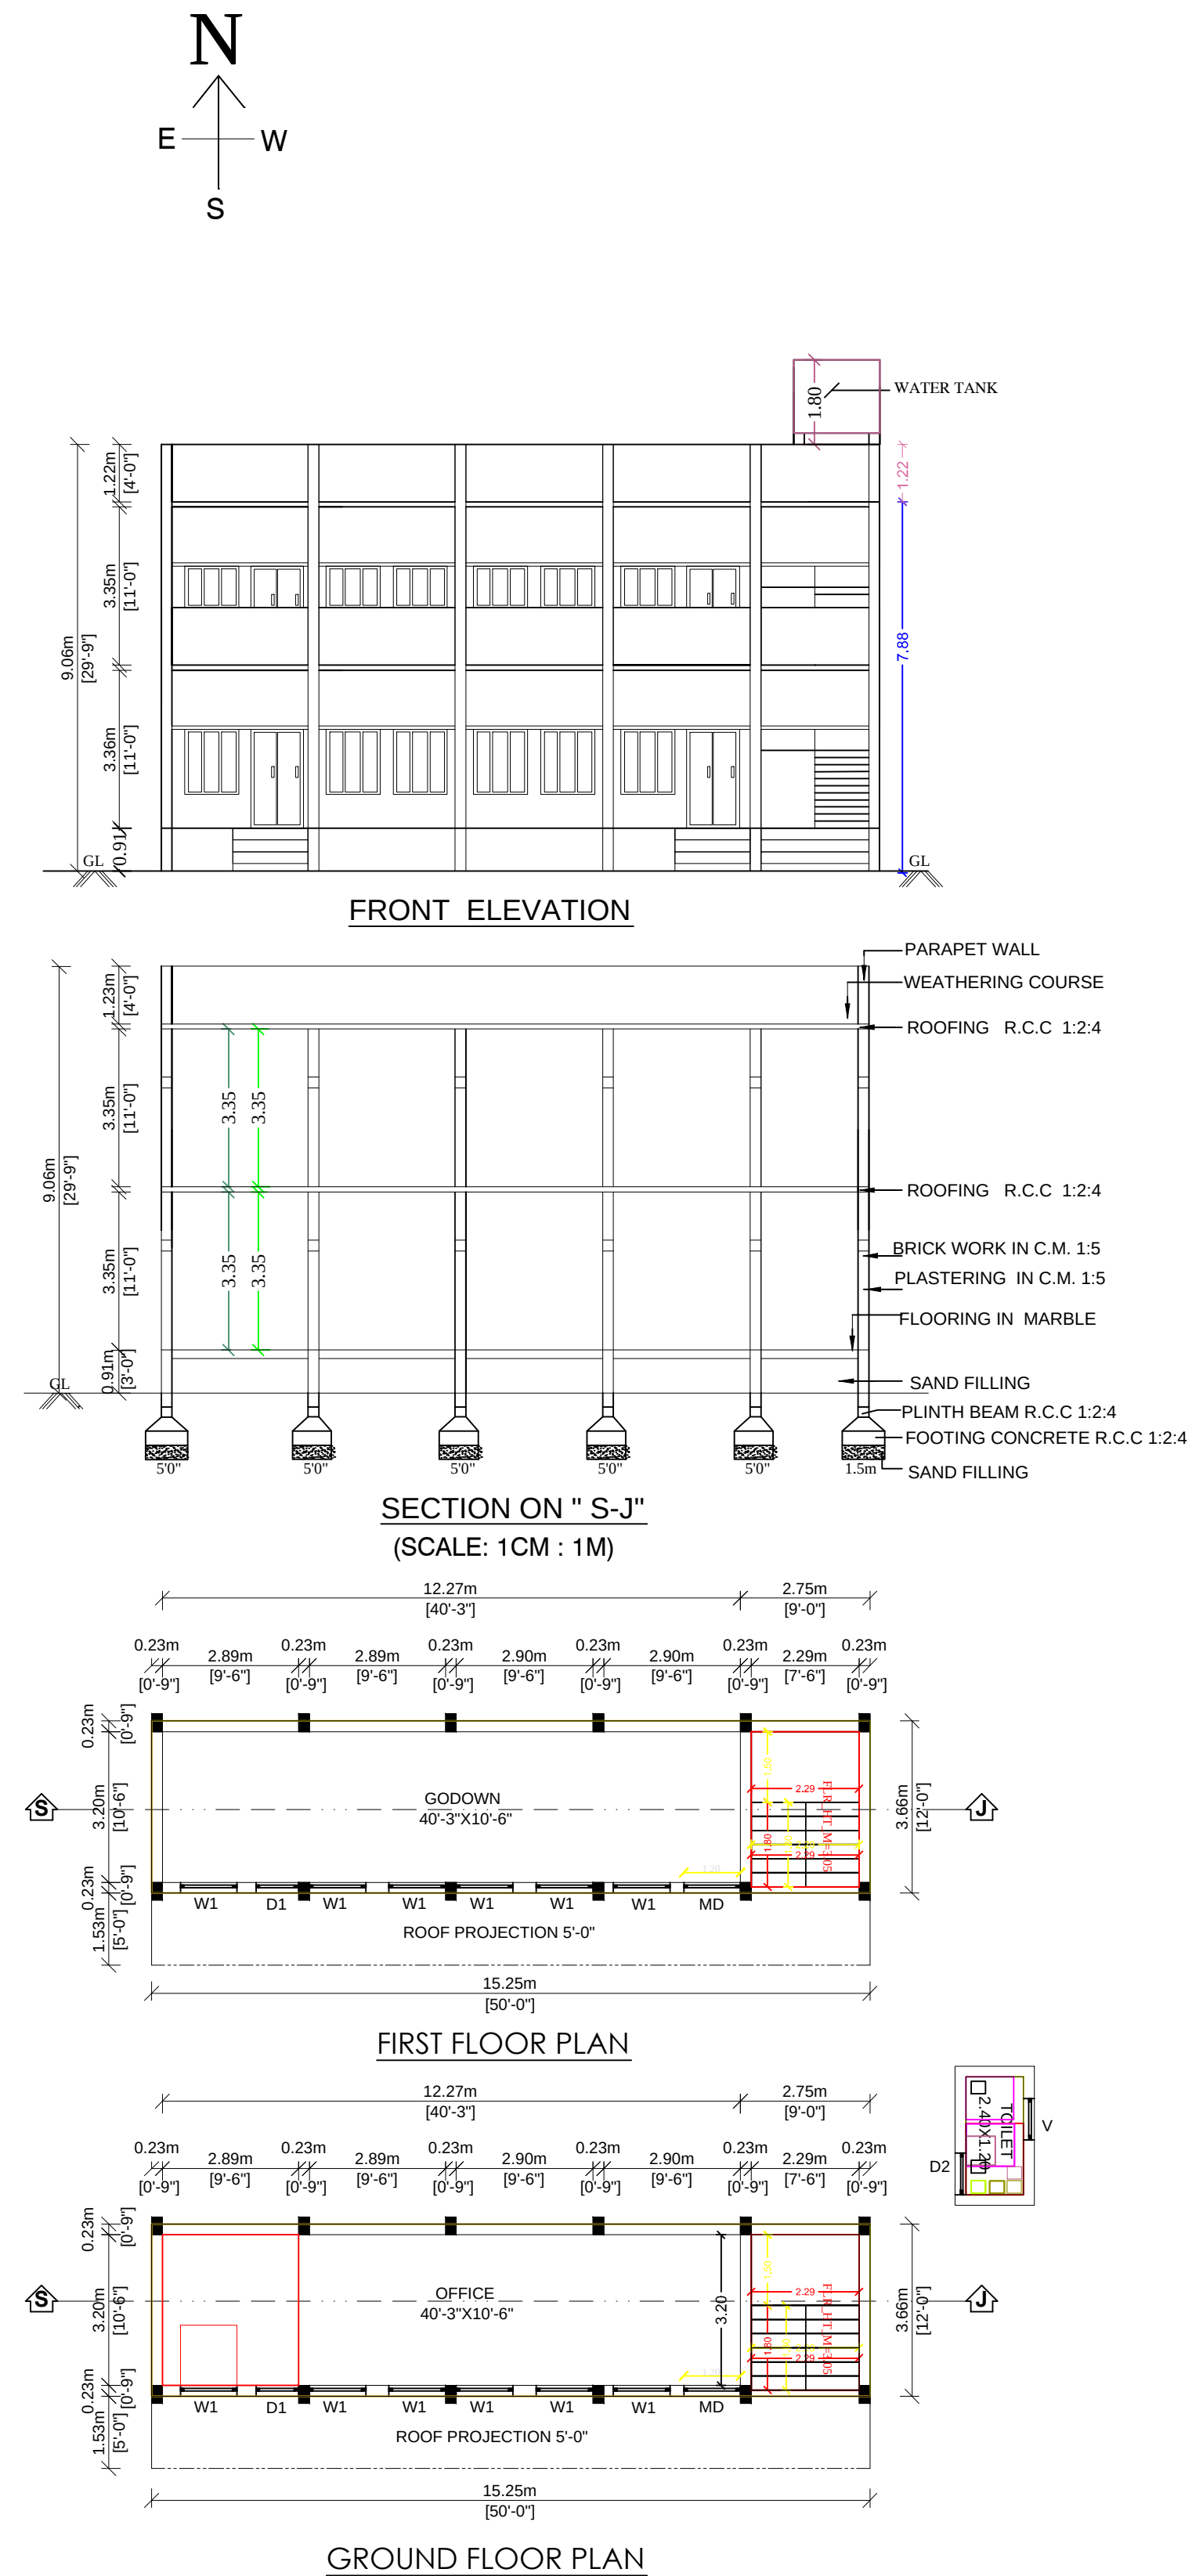


PLAN SHOWING THE PROPOSED CONSTRUCTION OF A COMMERCIAL BUILDING IN GROUND FLOOR & FIRST FLOOR,
M/S KARPAGA VINAYAGAA MINES, AT SURVEY NO'S: 179/1B, 179/2A2, 179/3B, 179/5, 179/6 & 179/7, PATTI NO'S: 3766 & 763,
SENGADU (MADURA) SENGADU MOTTUR VILLAGE, SENGADU VILLAGE PANCHAYAT, WALAJA TALUK,, RANIPET DISTRICT.

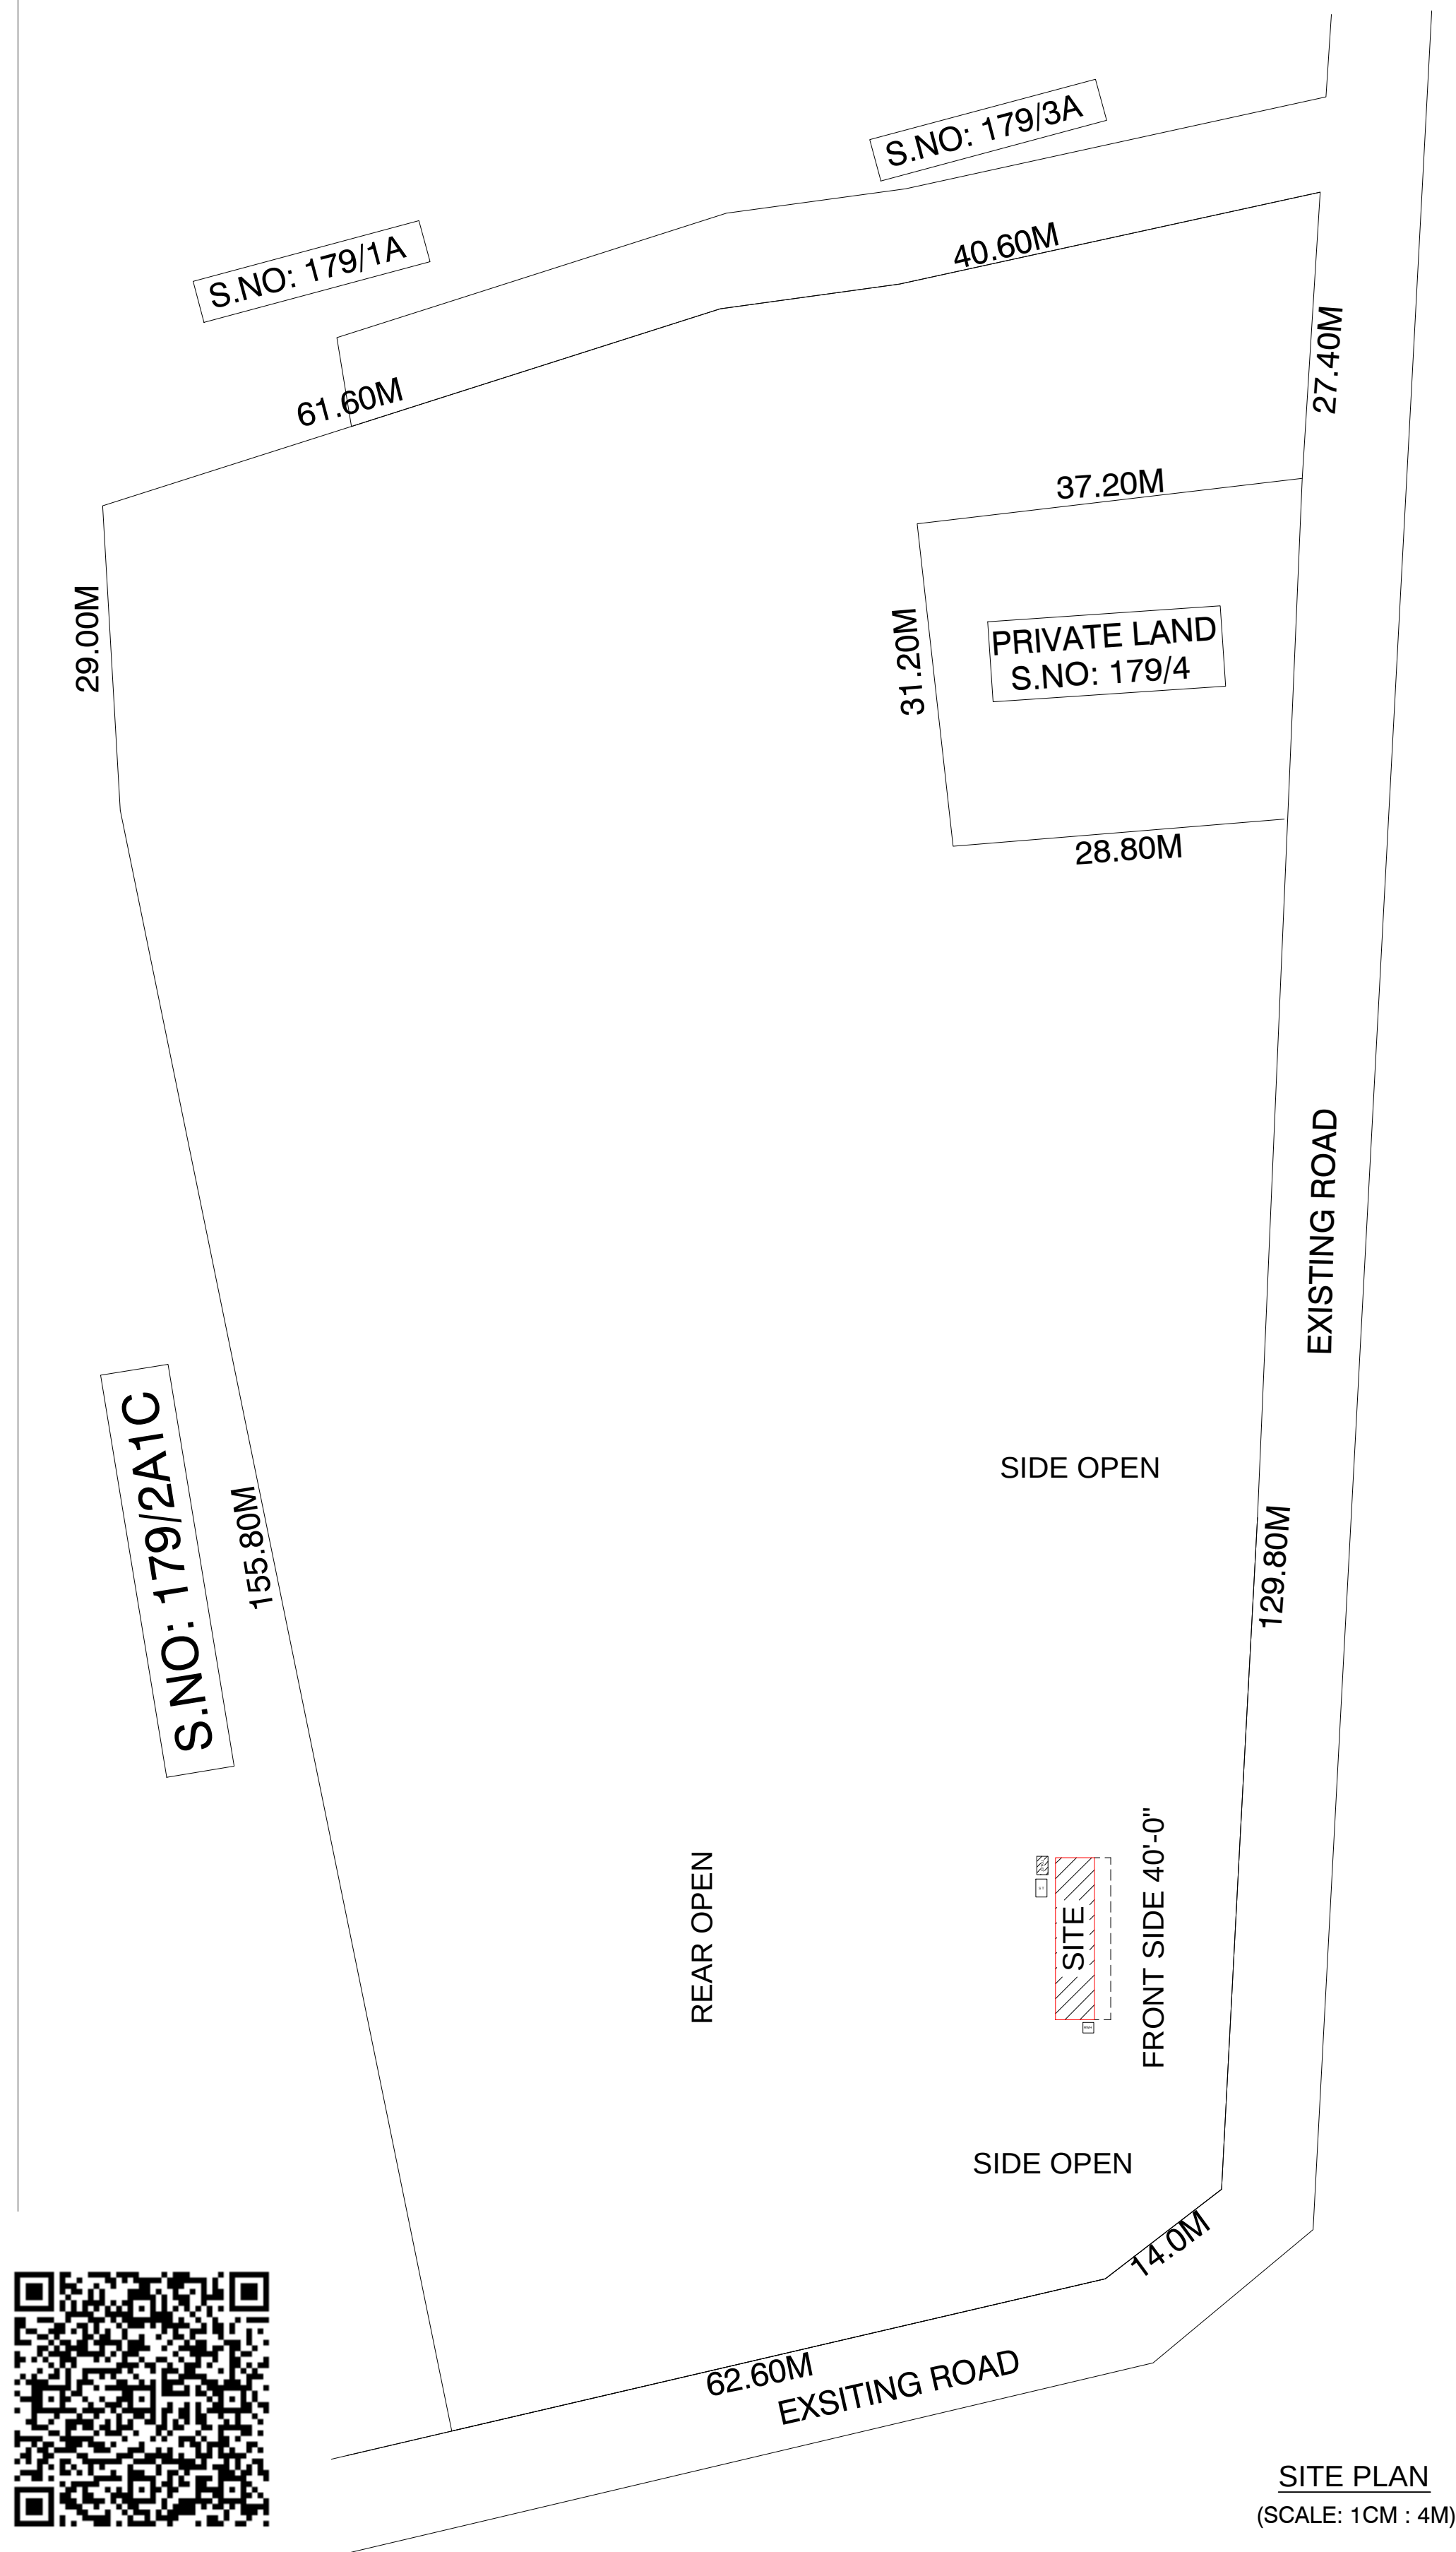

LOCATION PLAN

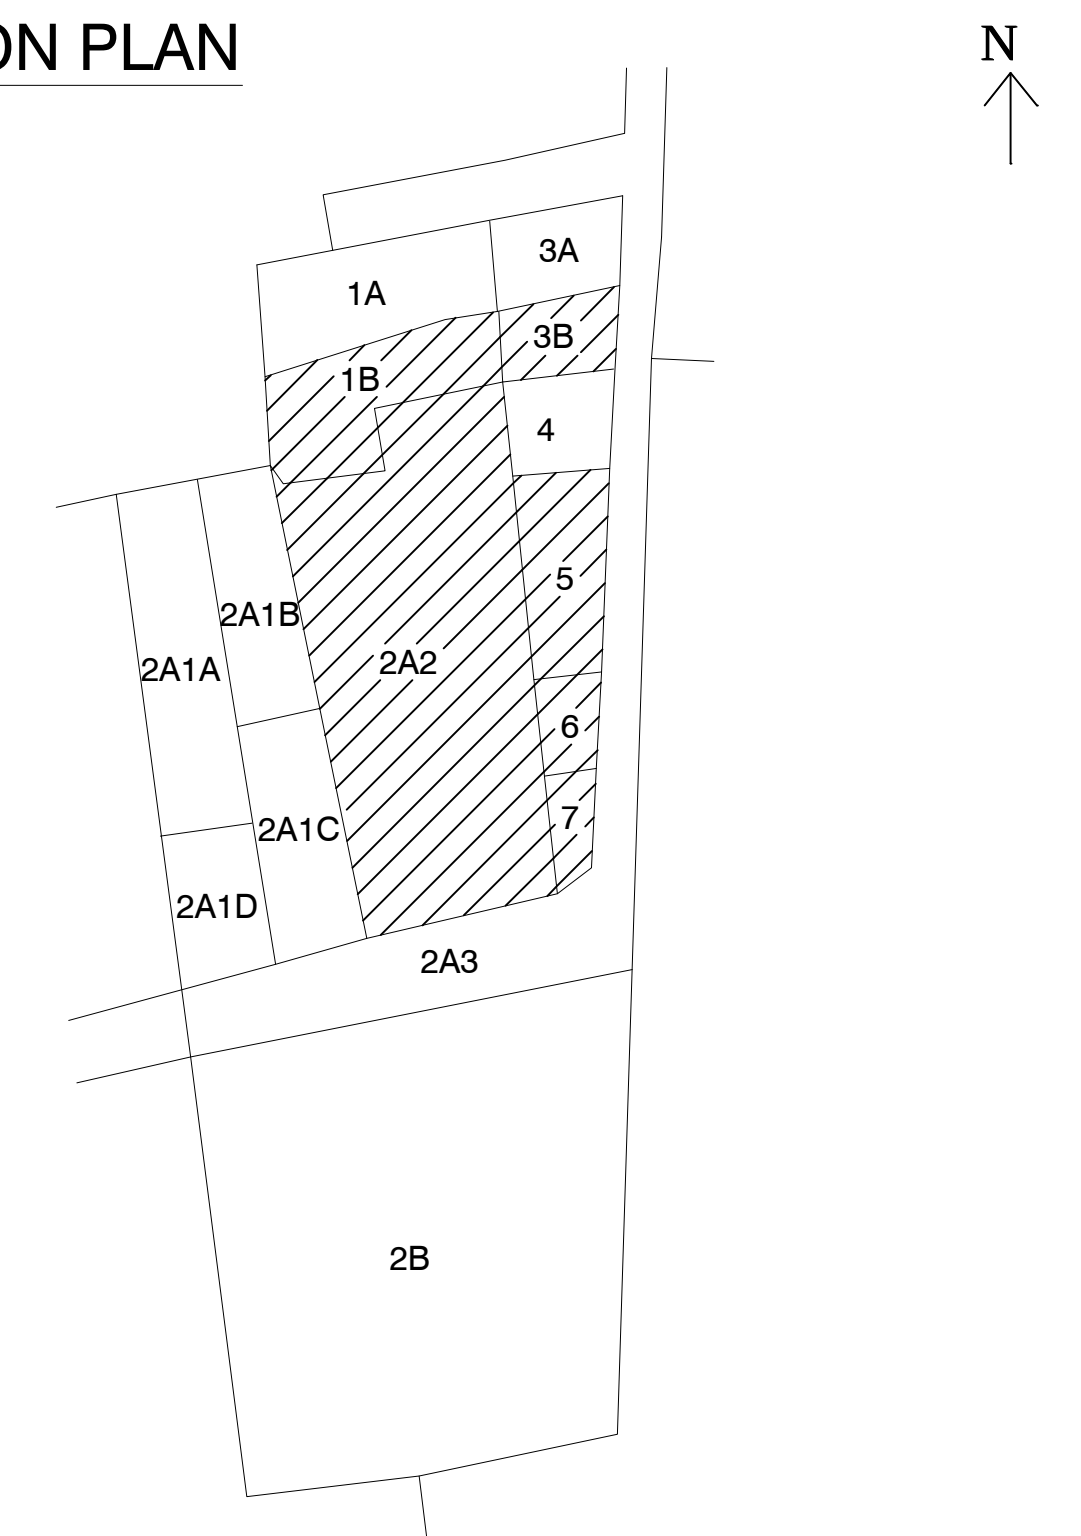

JOINERY DETAILS:

DESCRIPTION		FEET	METER
RS	ROLLING SHUTTER	12'-0" X 10'-0"	3.66 X 3.05
MD	MAIN DOOR	3'-3" X 7'-0"	1.00 X 2.10
D1	INNER DOOR	3'-3" X 7'-0"	1.00 X 2.10
D2	TOILET DOOR	2'-6" X 7'-0"	0.76 X 2.10
W1	WINDOW	5'-6" X 4'-6"	1.67 X 1.37
W2	WINDOW	4'-6" X 4'-6"	1.37 X 1.37
V	VENTILATER	3'-6" X 2'-6"	0.91 X 0.76

AREA DETAILS :-

DESCRIPTION OF THE WORK	SQ FT	SQ M
TOTAL AREA AS PER DOCUMENT	189880.00	17600.00
TOTAL AREA AS PER PATTA	189880.00	17600.00
GROUND FLOOR AREA	600.00	55.81
FIRST FLOOR AREA	600.00	55.81
OPEN SPACE AREA	189280.00	17544.18
TOTAL PROPOSED FSI AREA - 1200.00 Sq ft (or) 111.62 Sq m		
PLOT COVERAGE -- -- -- -- 0.03%		

COLOUR INDEX:

OWNERS BOUNDARY SHOWN IN GREEN
PROPOSED CONSTRUCTION SHOWN IN RED
EXISTING ROAD SHOWN IN YELLOW

OWNER : Mr. K SAKTHIVEL.

Mr. K SATHIVEL
APPLICANT

Er. S.SRINIVASAN, B.Tech., Pro.in Cadd.,
Govt. Approved Licensed Building Surveyor,
Engineer Grade - III
(Ammooor Town Panchayat)
No: 32/1, Bajanai Kovil Street,
Ammoor, Walaja Tk, Ranipet Dist. - 632 501
Cell: +91 98944 37144

ENGINEER