

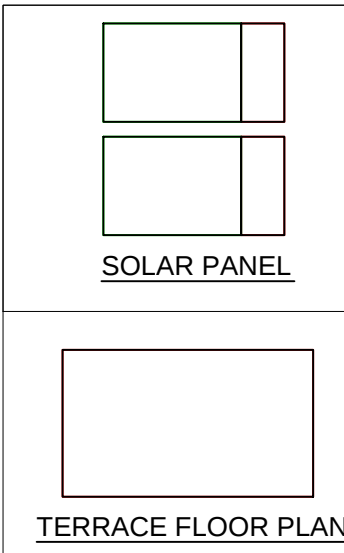
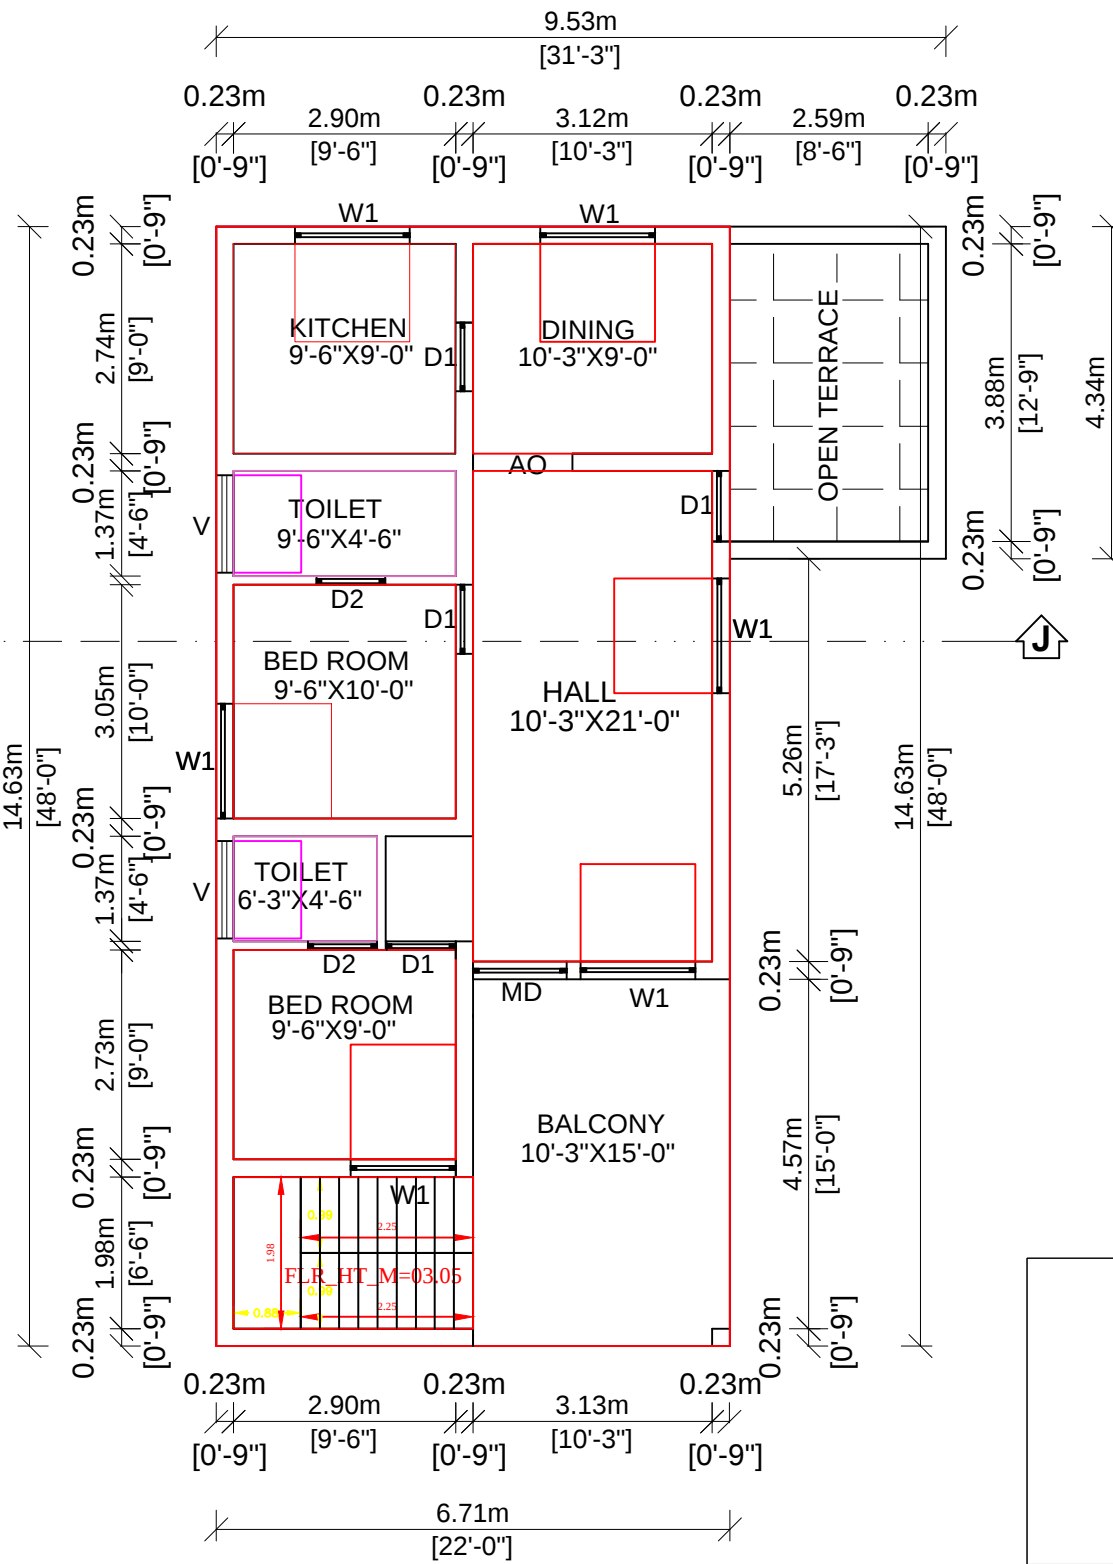
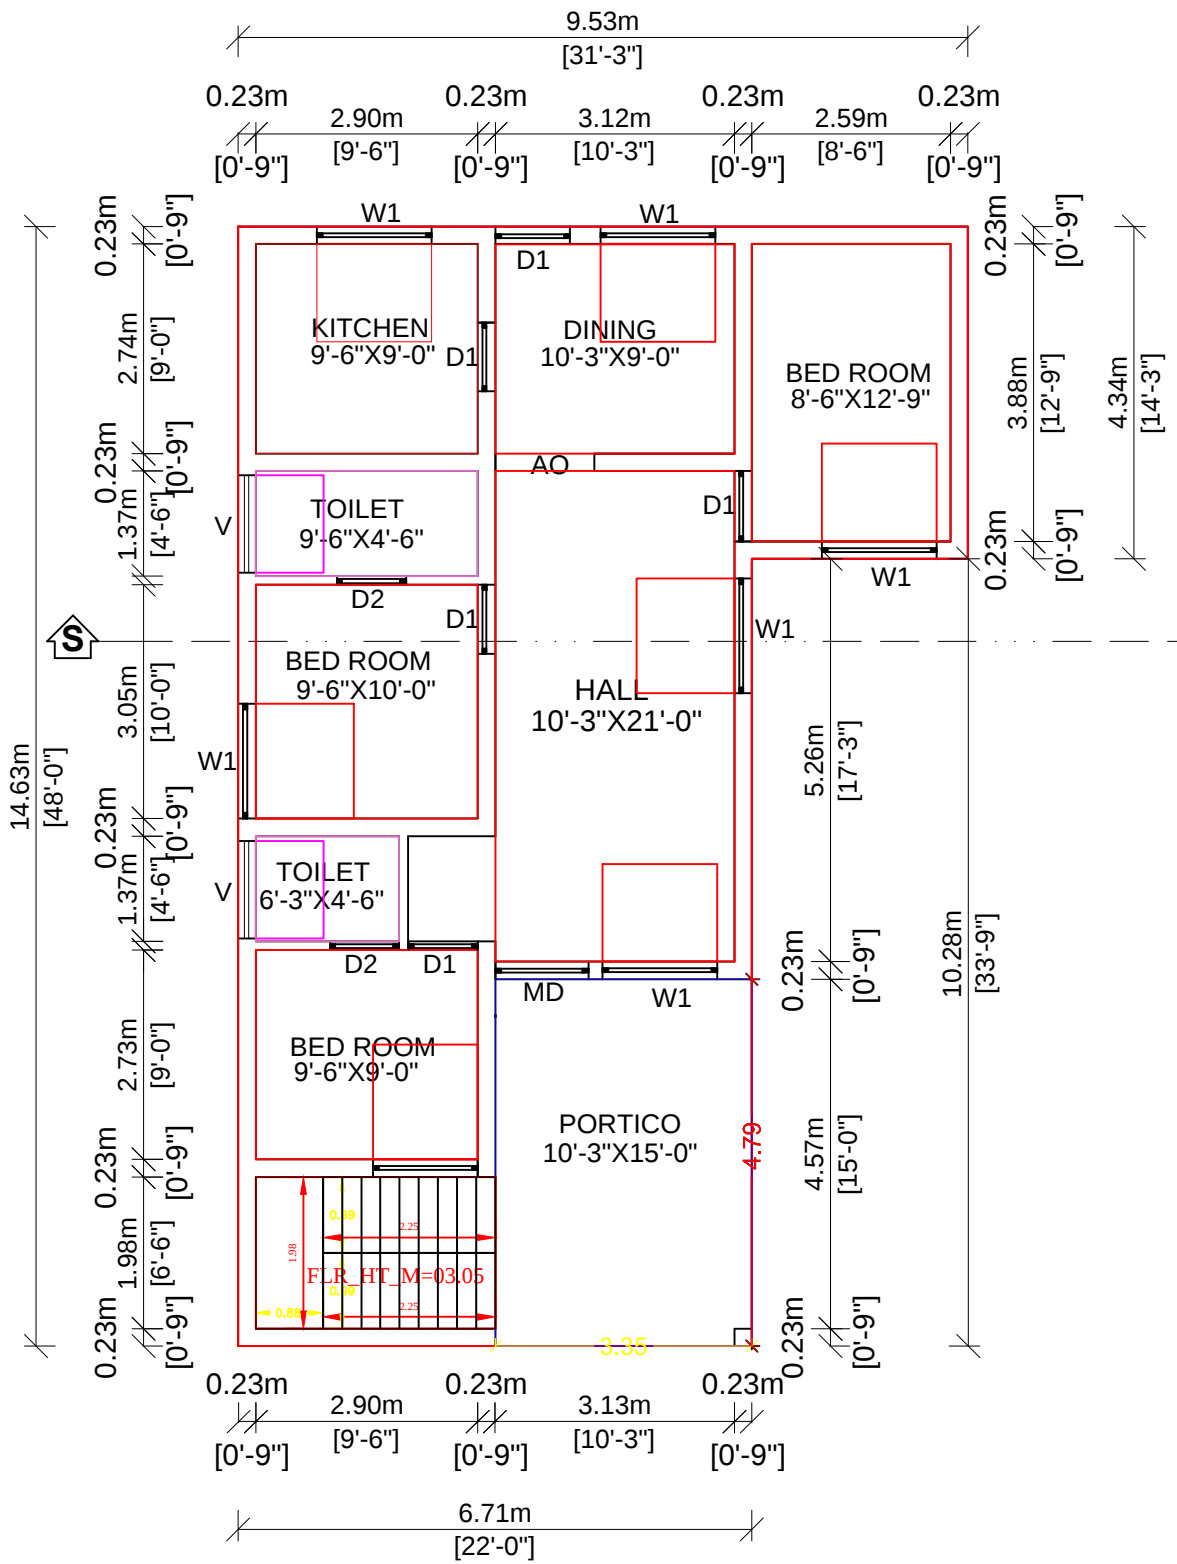
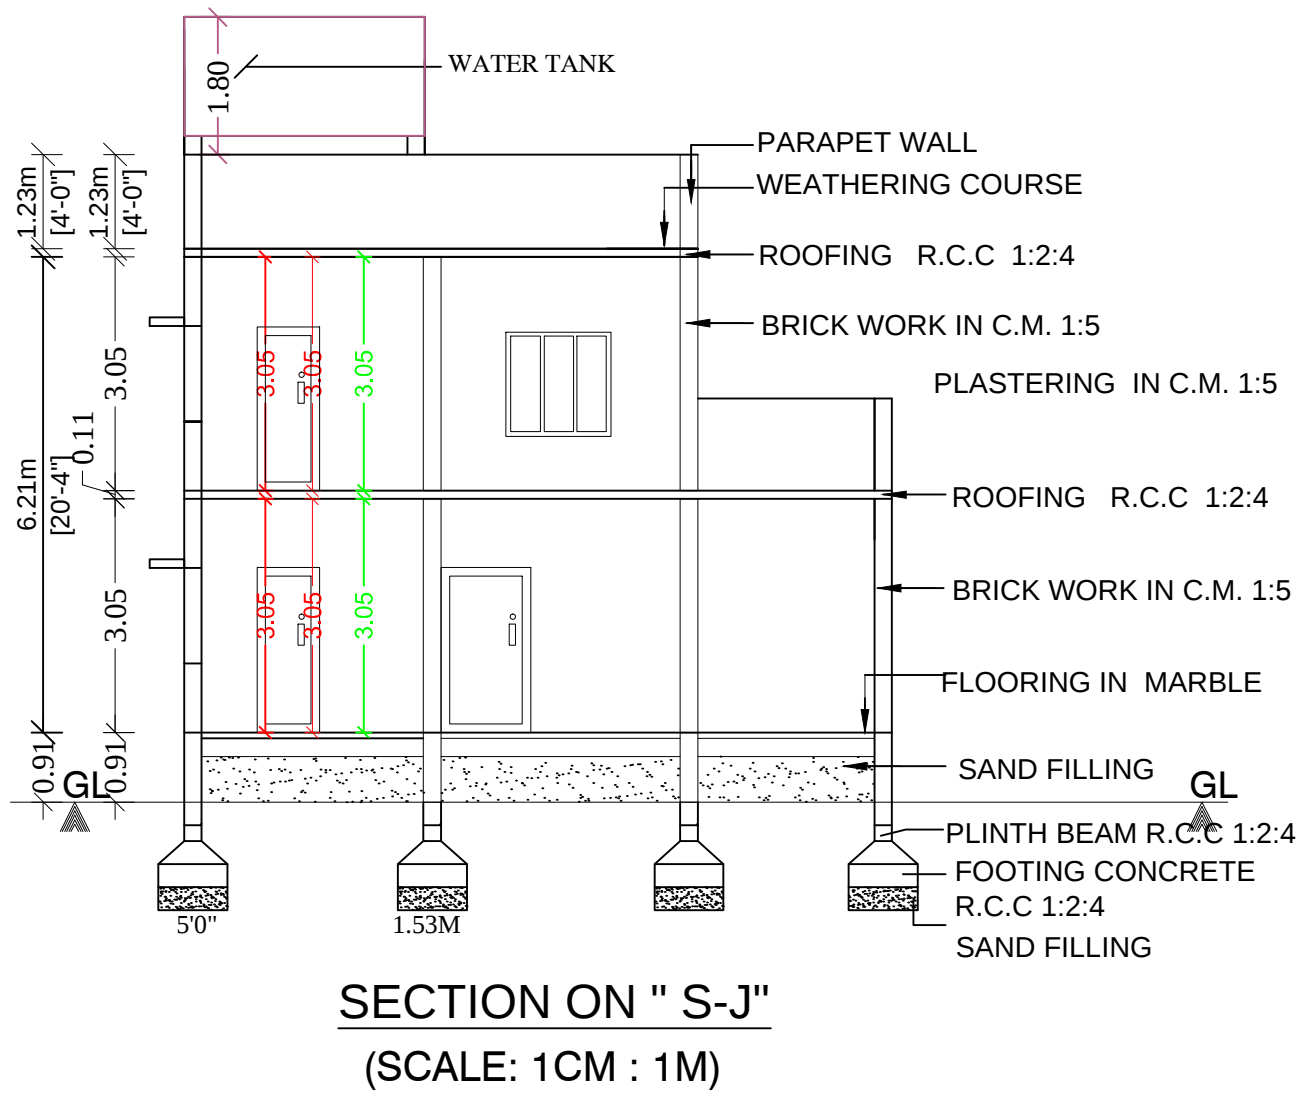
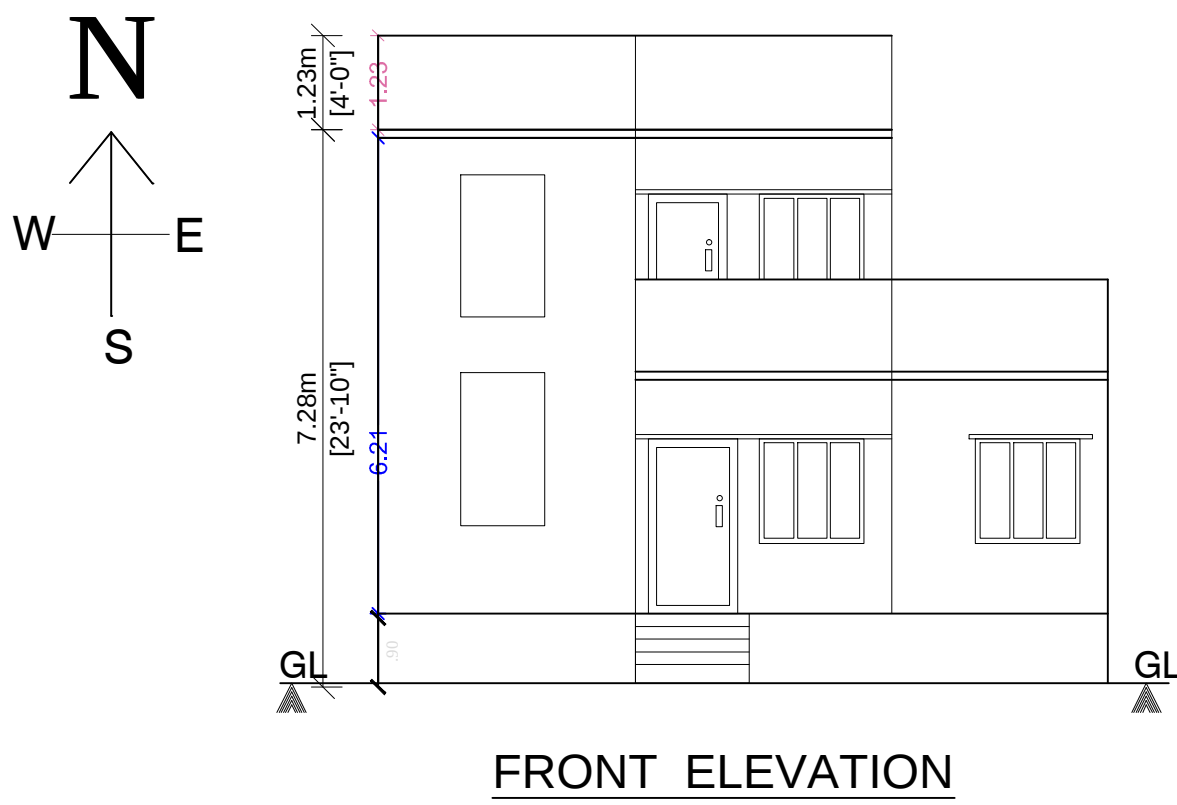


PLAN SHOWING THE PROPOSED CONSTRUCTION OF A RESIDENTIAL BUILDING IN GROUND FLOOR, FIRST FLOOR AT
OLD SURVEY NO'S: 135A/2 & 135/3, PLOT NO: 54, "II- BEST S.M.K. NAGAR", PATTa NO: 1660, NEW SURVEY NO: 135A/59,
THANDALAM VILLAGE, CHETTITHANGAL VILLAGE PANCHAYAT, WALAJA TALUK, RANIPET DISTRICT.

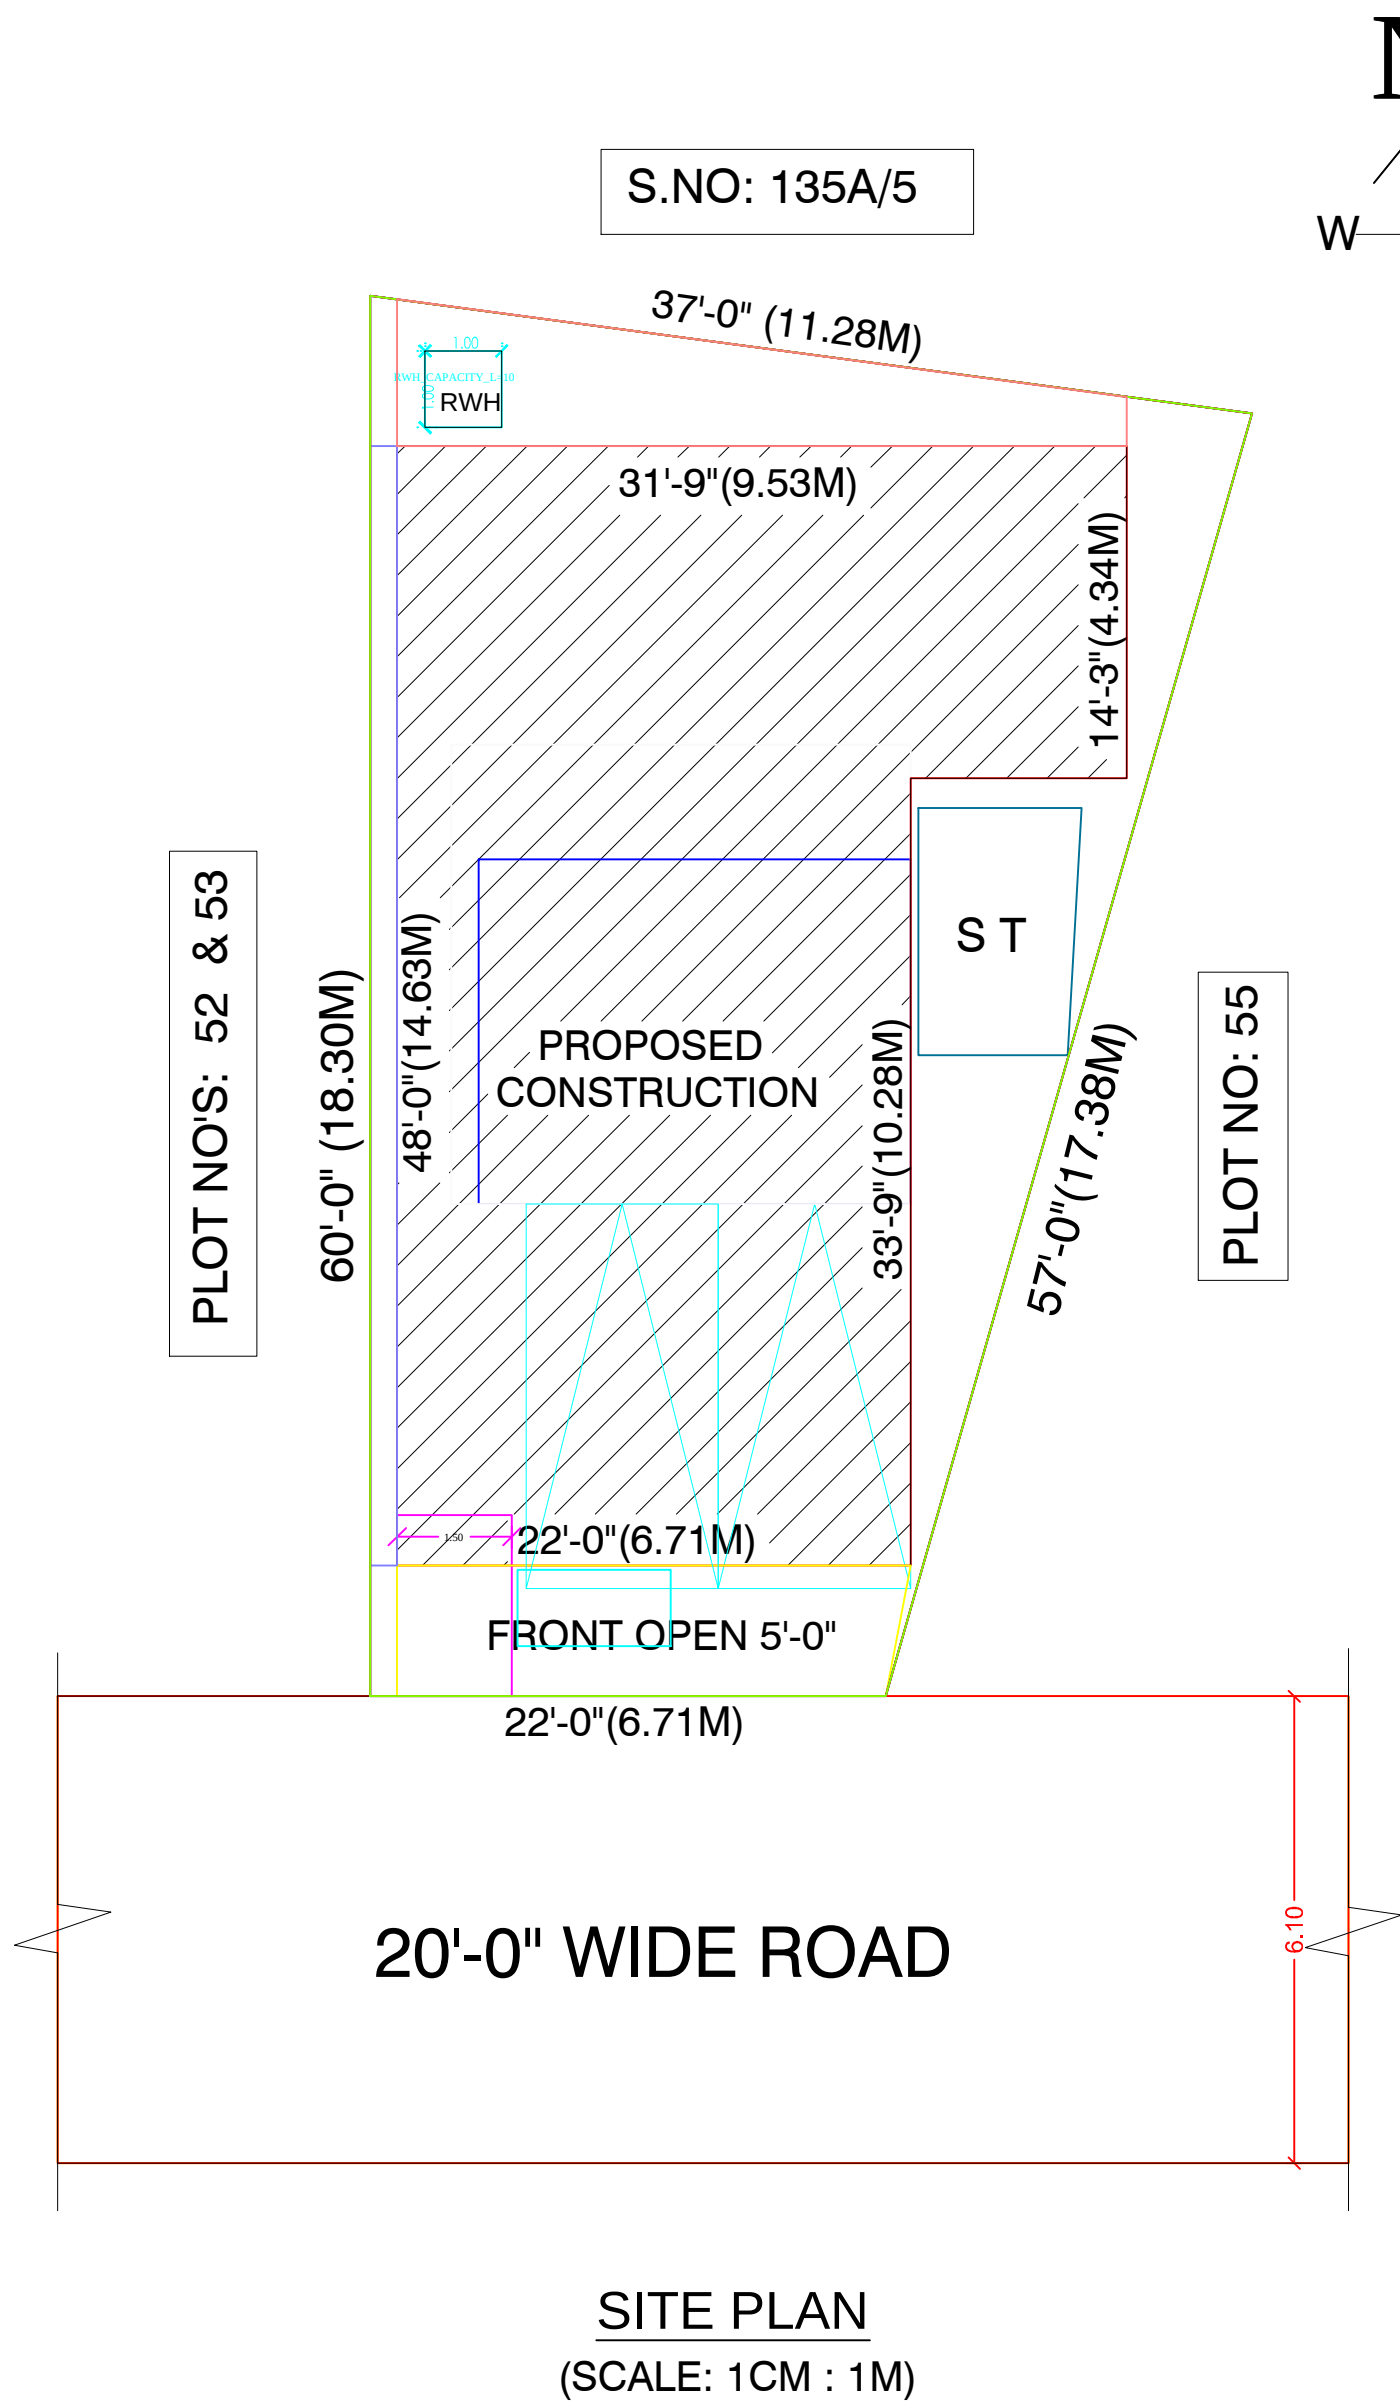





GROUND FLOOR PLAN

FIRST FLOOR PLAN

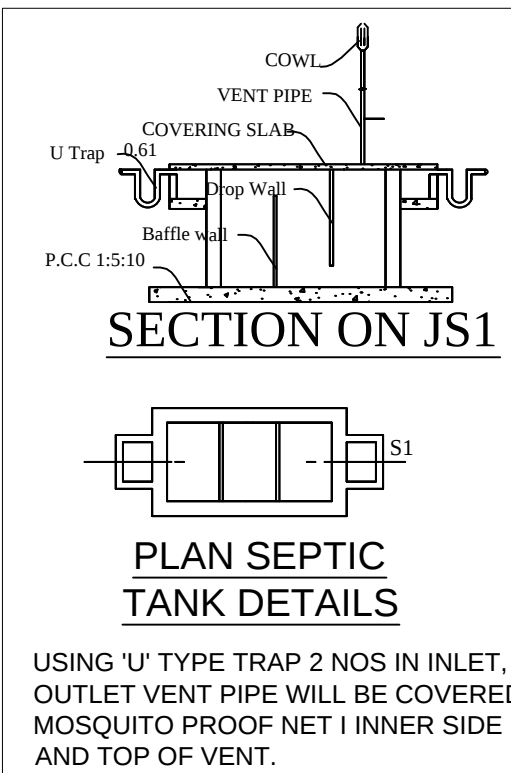

PLAN SEPTIC TANK DETAILS

USING 'U' TYPE TRAP 2 NOS IN INLET, OUTLET VENT PIPE WILL BE COVERED MOSQUITO PROOF NET I INNER SIDE AND TOP OF VENT.

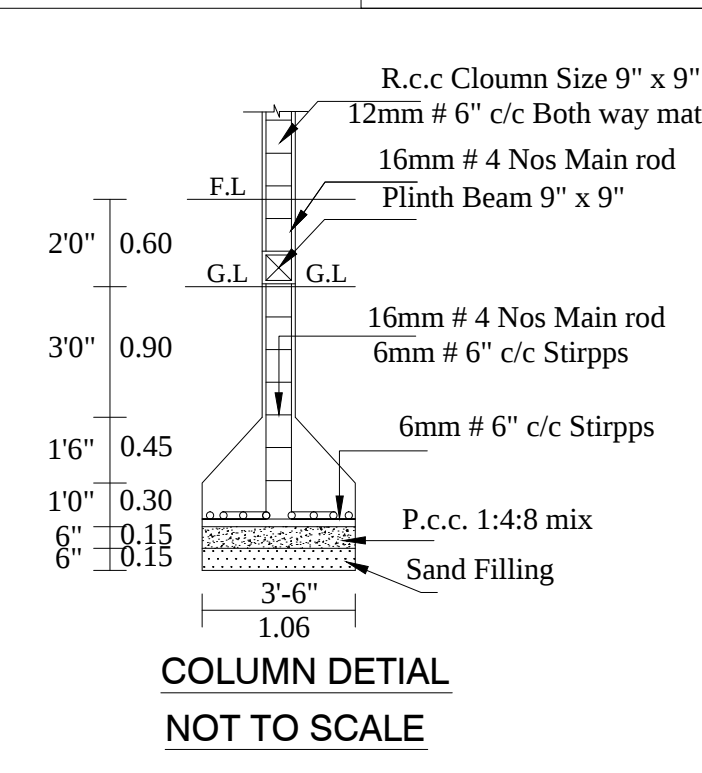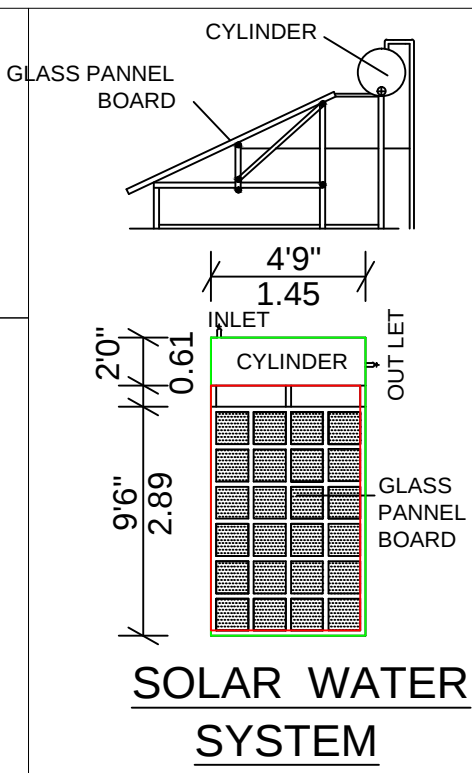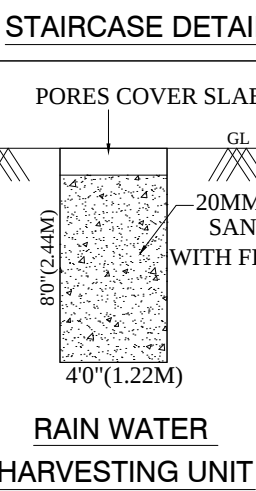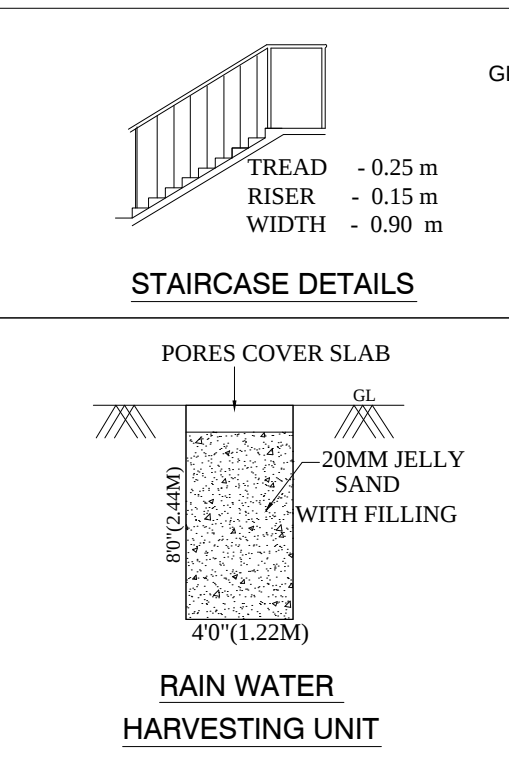

LOCATION PLAN

JOINERY DETAILS:

DESCRIPTION		FEET	METER
MD	MAIN DOOR	3'-3" X 7'-0"	1.00 X 2.10
D1	INNER DOOR	3'-3" X 7'-0"	1.00 X 2.10
D2	TOILET DOOR	2'-6" X 7'-0"	0.76 X 2.10
W1	WINDOW	4'-6" X 4'-6"	1.37 X 1.37
W2	WINDOW	3'-6" X 4'-6"	1.06 X 1.37
V	VENTILATER	3'-6" X 2'-6"	0.91 X 0.76

AREA DETAILS :-

DESCRIPTION OF THE WORK	SQ FT	SQ M
TOTAL AREA AS PER DOCUMET	1740.00	161.71
TOTAL AREA AS PER PATTa	1740.00	162.00
PROPOSED GROUND FLOOR AREA	1187.60	110.37
PROPOSED FIRST FLOOR AREA	1055.70	98.11
TOTAL PROPOSED FSI AREA -- 2243.30 Sq ft (or) 208.48 Sq m		

COLOUR INDEX :-

OWNER BOUNDARY SHOWN GREEN
PROPOSED CONSTRUCTION SHOWN RED
EXISTING ROAD SHOWN YELLOW

OWNER: Mrs. H. SUSELA. S/O Mr. HENRY

Mrs. H SUSELA
APPLICANT

Er. S.SRINIVASAN, B.Tech., Pro.in Cadd.,
Govt. Approved Licensed Building Surveyor,
Engineer Grade - III
(Ammoor Town Panchayat)
No: 32/1, BajanaI Kovil Street,
Ammoor, Walaja Tk, Ranipet Dist. - 632 501
Cell: +91 98944 37144

ENGINEER