

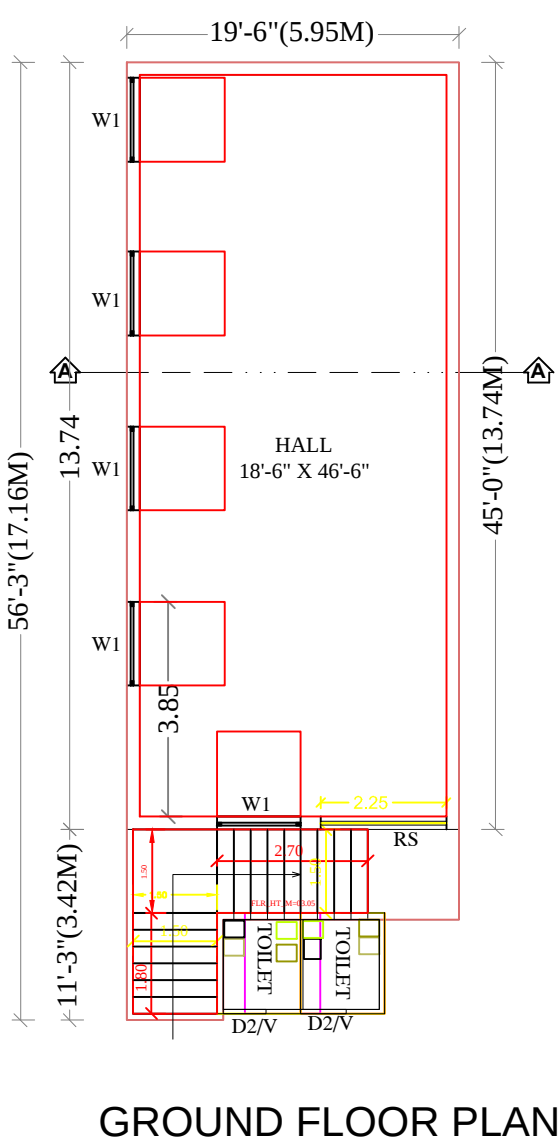
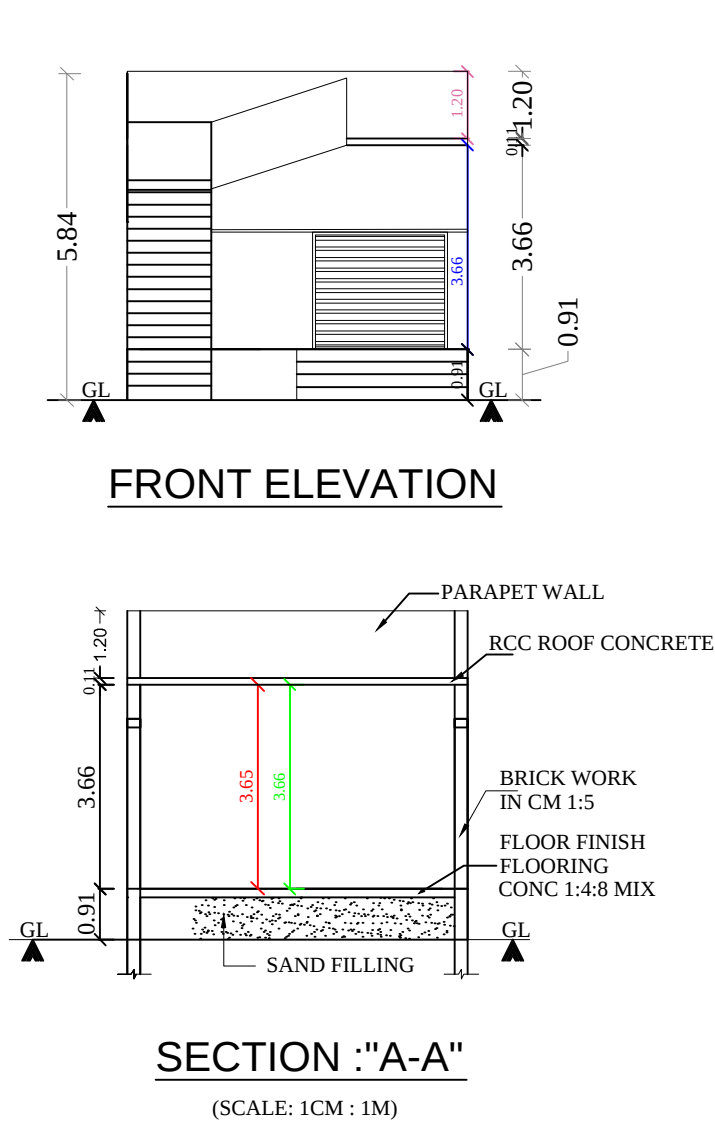



PLAN SHOWING THE PROPOSED CONSTRUCTION OF A RCC ROOF COMMERCIAL BUILDING
IN GROUND FLOOR AT SURVEY NO: 538/1, PATTA NO: 6864, NEW SURVEY NO: 538/30, THIRD STREET,
PLOT NO: 5, "TVS NAGAR", PULIVALAM VILLAGE PANCHAYAT, SHOLINGUR TALUK, RANIPET DISTRICT.

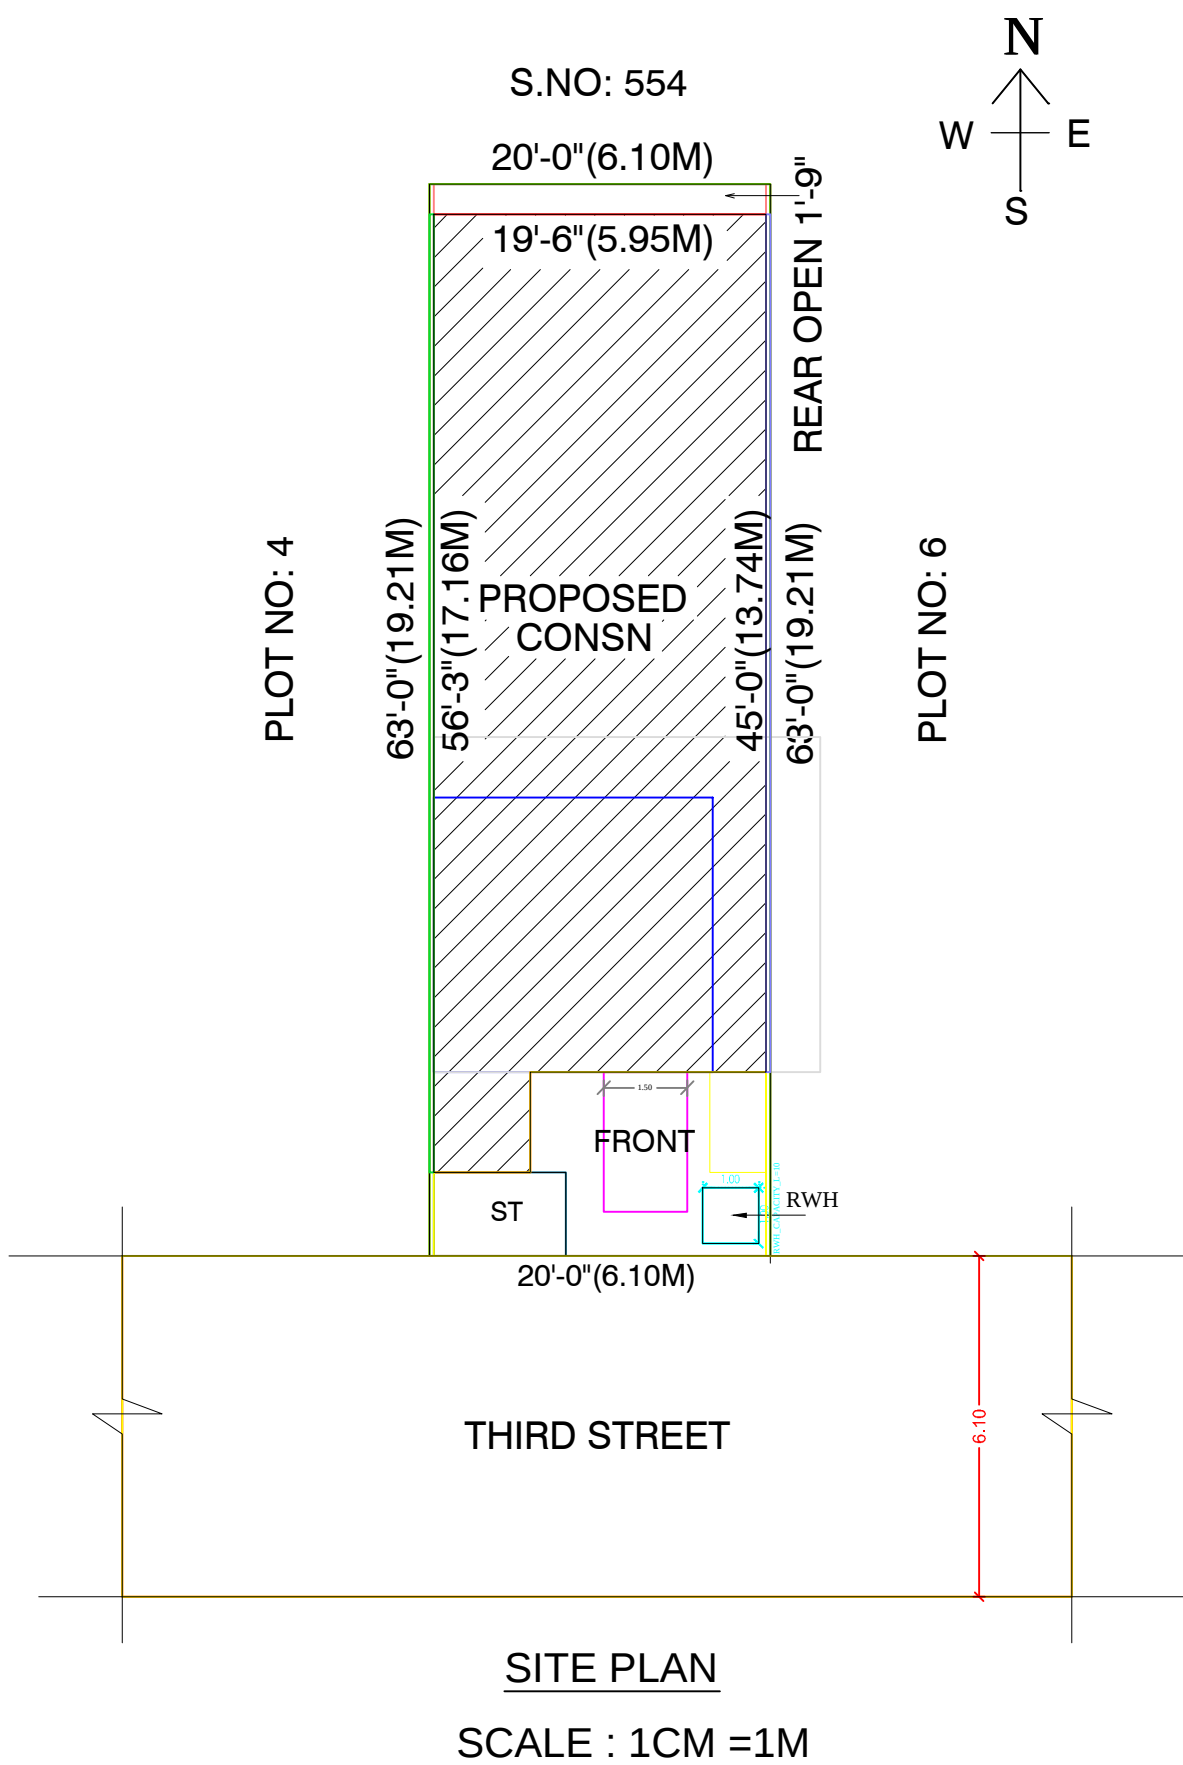


SPECIFICATION AS SHOWN IN THE SECTION

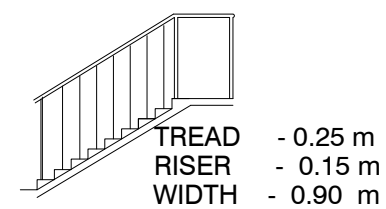


STAIRCASE DETAILS

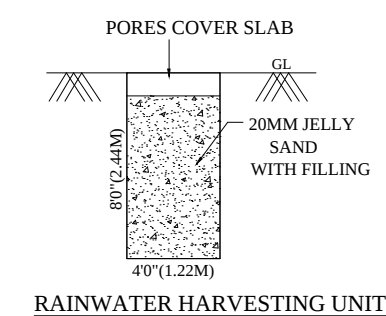


RAINWATER HARVESTING UNIT

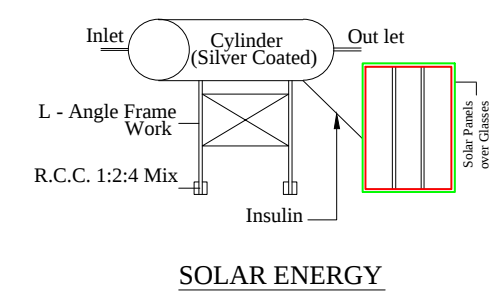


SOLAR ENERGY

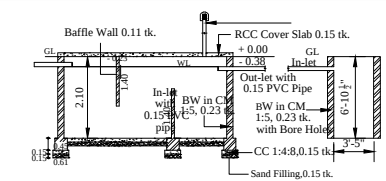

SECTION

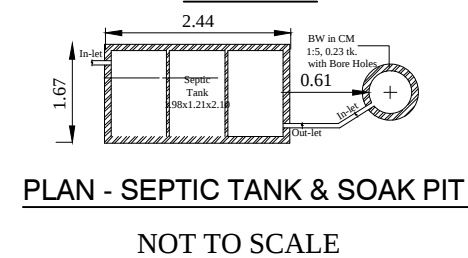


PLAN - SEPTIC TANK & SOAK PIT NOT TO SCALE

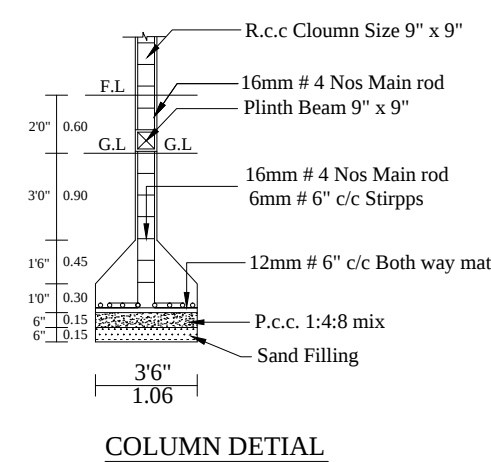

COLUMN DETIAL

LOCATION PLAN

PULIVALAM TO SHOLINGUR ROAD

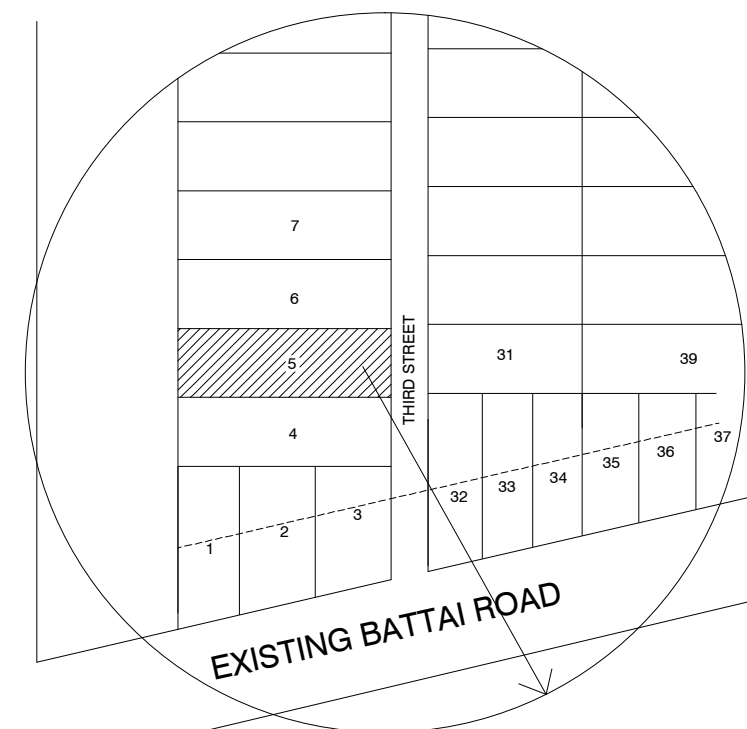

JOINERY DETAILS:

DESCRIPTION	FEET	METER
RS ROLLING SHUTTER	8'-6" X 7'-0"	2.51 X 2.10
D2 TOILET DOOR	2'-6" X 7'-0"	0.76 X 2.10
W1 WINDOW	4'-6" X 4'-6"	1.37 X 1.37
V VENTILATER	3'-6" X 2'-6"	0.91 X 0.76

AREA DETAILS:

DESCRIPTION OF THE WORK	Sq. ft.	Sq. M.
TOTAL AREA OF THE SITE	1260.00	117.10
PROPOSED GROUND FLOOR AREA	1016.60	94.48
OPEN SPACE AREA	218.65	20.32
TOTAL FSI AREA: 1016.60 SQ FT (OR) 94.48 SQ M		

NOTE

OWNERS BOUNDARY SHOWN IN GREEN
PROPOSED CONSTN., SHOWN IN RED
EXISTING ROAD SHOWN IN YELLOW

OWNER: Mr. P. DEIVASIGAMANI

Mr. P. DEIVASIGAMANI
APPLICANT

Er. S.SRINIVASAN, B.Tech., Pro.in Cadd.,
Govt. Approved Licensed Building Surveyor,
Engineer Grade - III
(Ammoor Town Panchayat)
No: 32/1, Bajana Kovil Street,
Ammoor, Walaja Tk, Ranipet Dist. - 632 501
Cell: +91, 98944 37144

ENGINEER