
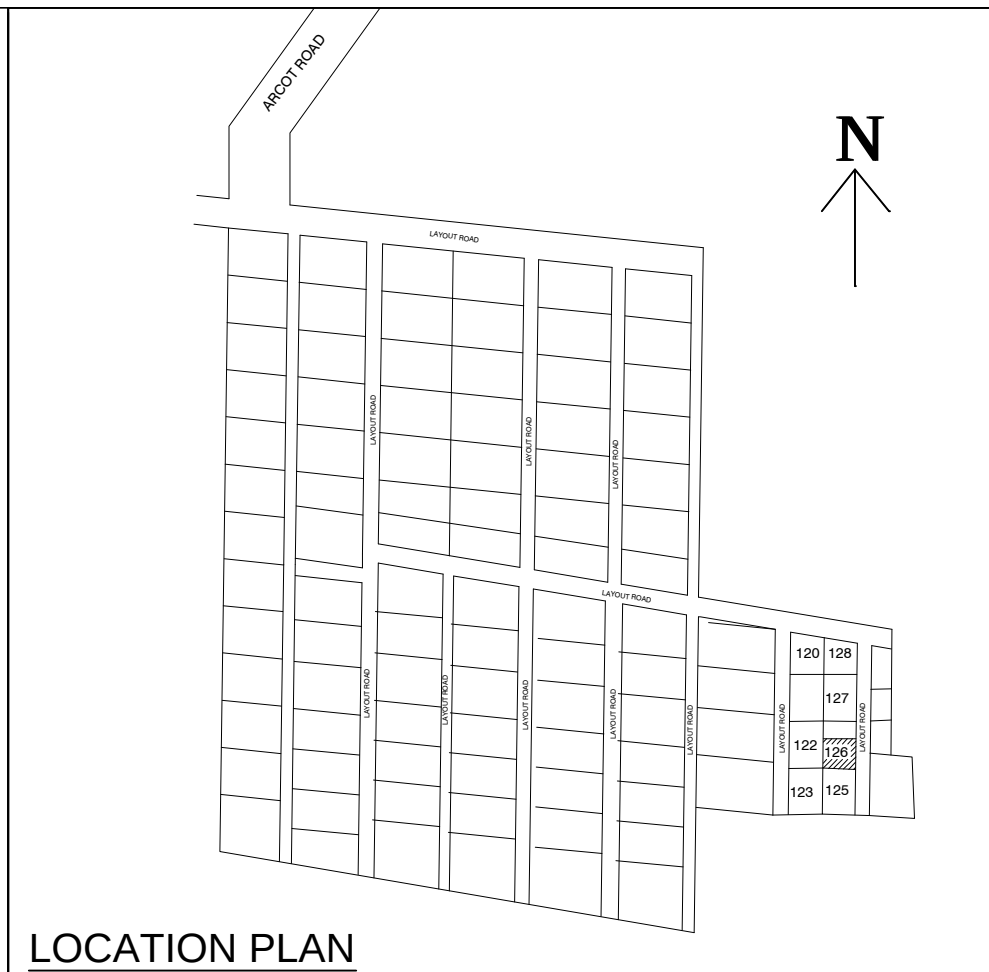
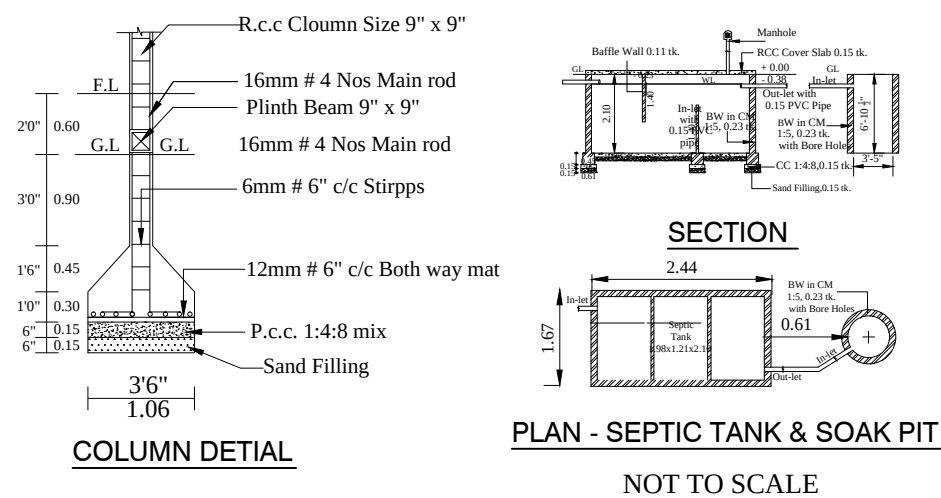
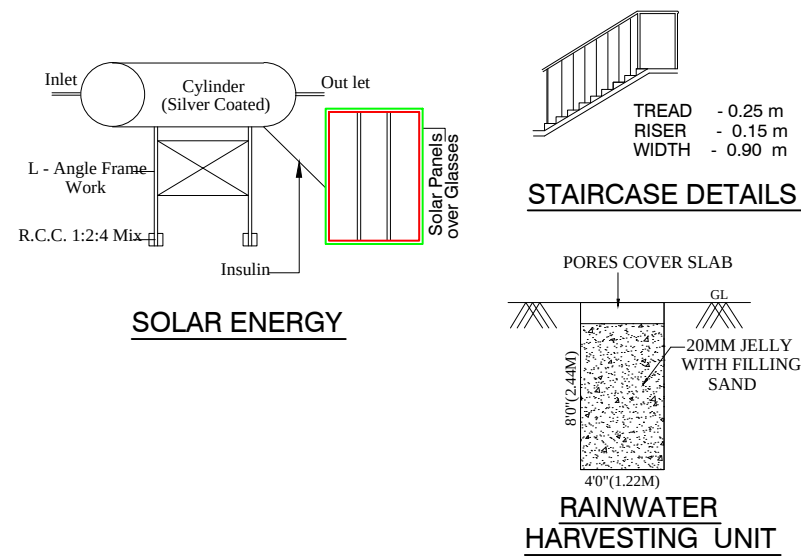
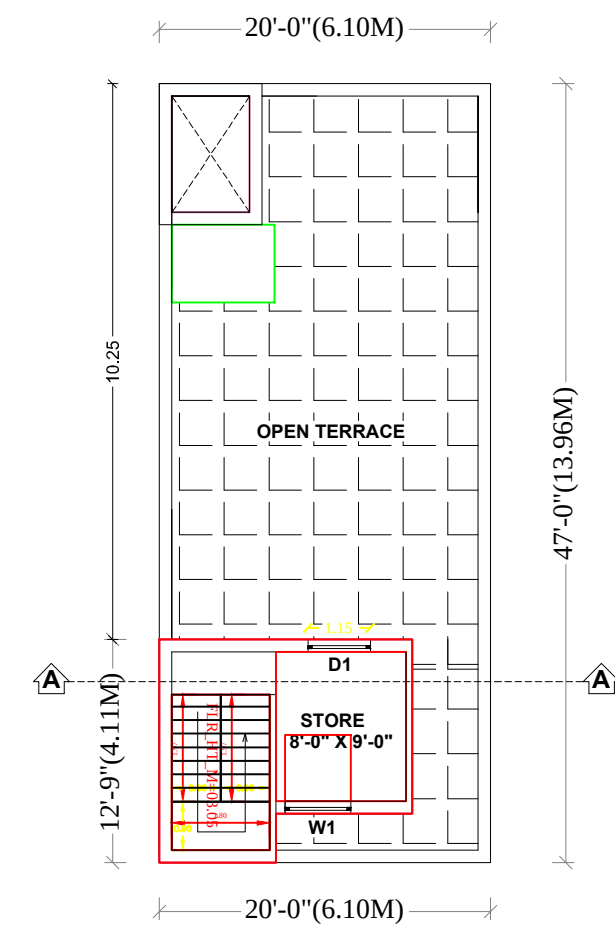
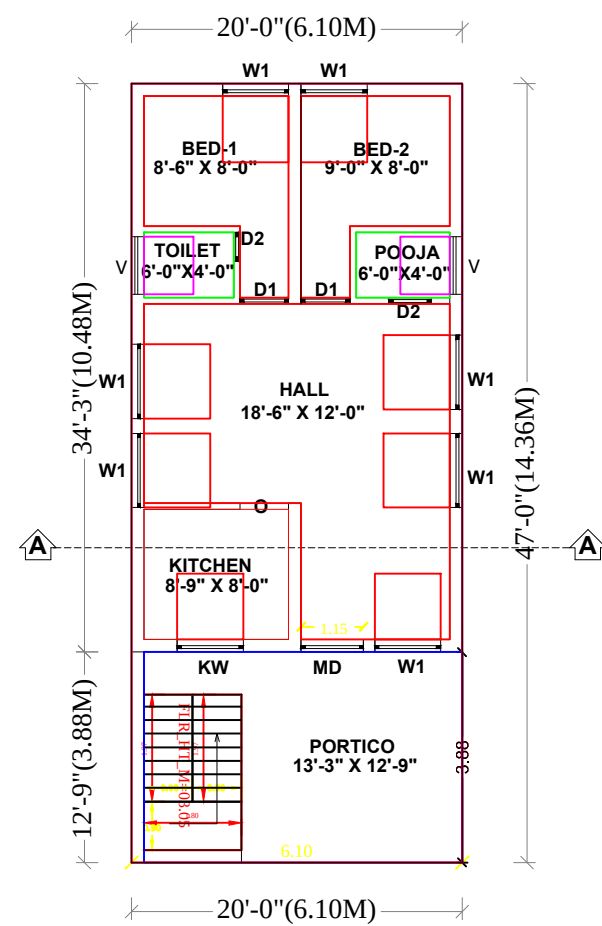
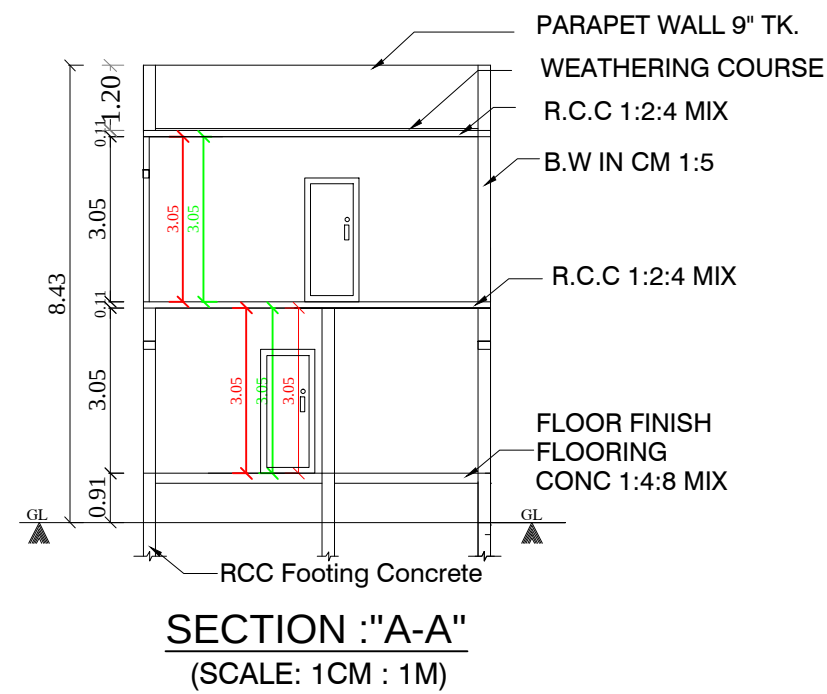
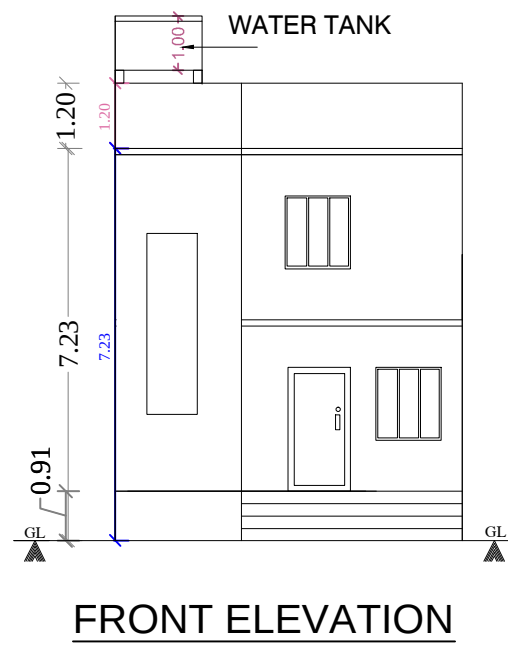


PLAN SHOWING THE PROPOSED CONSTRUCTION OF A RESIDENTIAL BUILDING IN GROUND FLOOR AND FIRST FLOOR AT SURVEY NO: 1/1, NEW SURVEY NO: 1/1A, PATTa NO: 2352, NEW SURVEY NO: 1/71, PLOT NO: 126(SOUTH PART), "ANNAI INDRA NAGAR", THAZHANUR VILLAGE & PANCHAYAT, WALAJA TALUK, RANIPET DISTRICT.

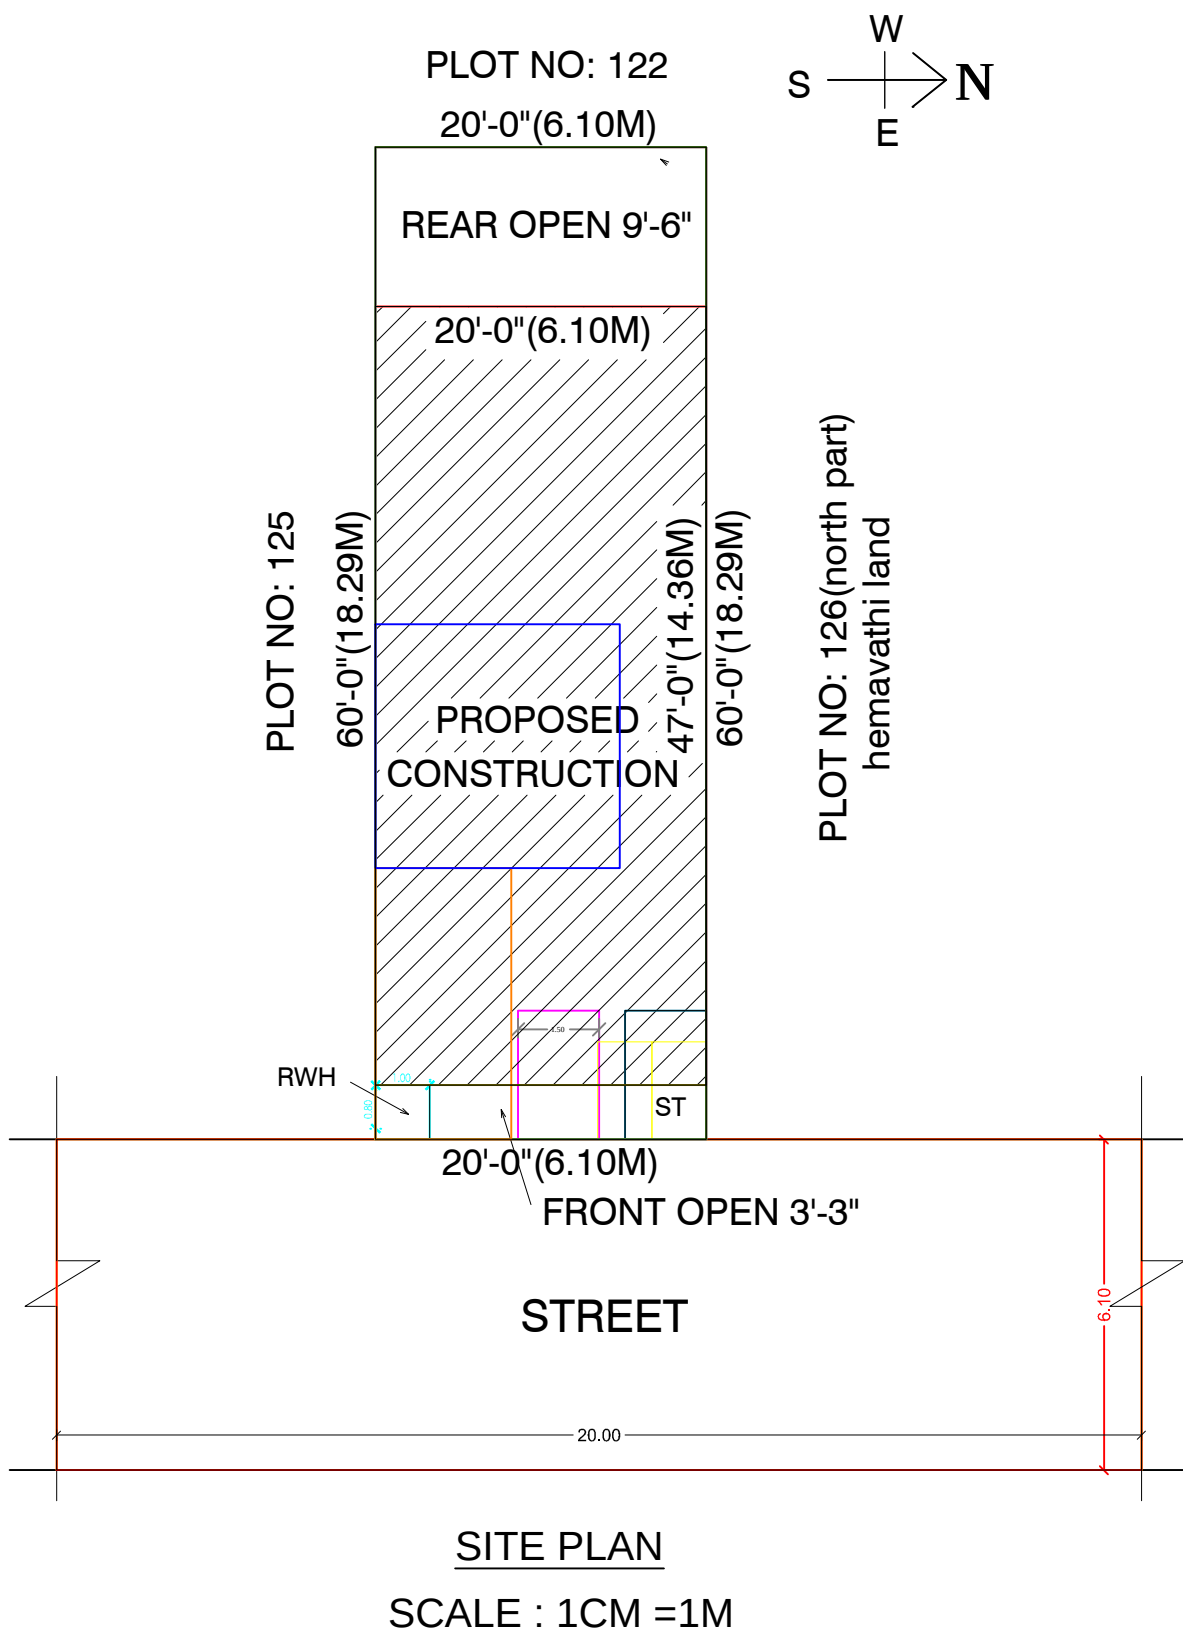

JOINERY DETAILS:

	DESCRIPTION	FEET	METER
MD	MAIN DOOR	4'-0" X 7'-0"	1.22 X 2.10
D1	INNER DOOR	3'-3" X 7'-0"	1.00 X 2.10
D2	TOILET DOOR	2'-6" X 7'-0"	0.76 X 2.10
W1	WINDOW	4'-0" X 4'-6"	1.22 X 1.37
W2	WINDOW	3'-6" X 4'-6"	1.06 X 1.37
V	VENTILATER	2'-6" X 2'-6"	0.76 X 0.76

AREA DETAILS:

DESCRIPTION OF THE WORK	Sq. ft.	Sq. M.
TOTAL AREA OF THE SITE	1200.00	111.52
PROPOSED GROUND FLOOR AREA	942.57	87.60
PROPOSED FIRST FLOOR AREA	181.75	16.89
OPEN SPACE AREA	257.43	23.92
TOTAL FSI AREA: 1124.32 SQ FT (OR) 104.49 SQ M		

NOTE

OWNERS BOUNDARY SHOWN IN GREEN

PROPOSED CONSTN., SHOWN IN RED

EXISTING ROAD SHOWN IN YELLOW

Ms. MOHANAPRIYA N. S/O Mr. NAGARAJAN

MOHANPRIYA. N
APPLICANT

ENGINEER