

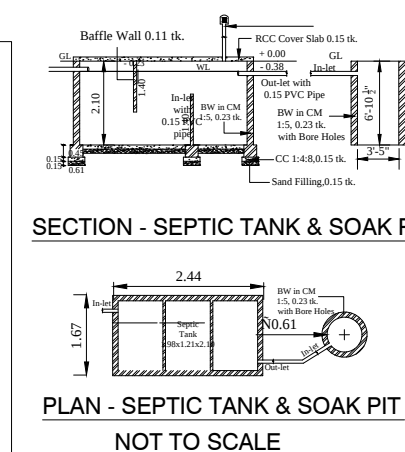
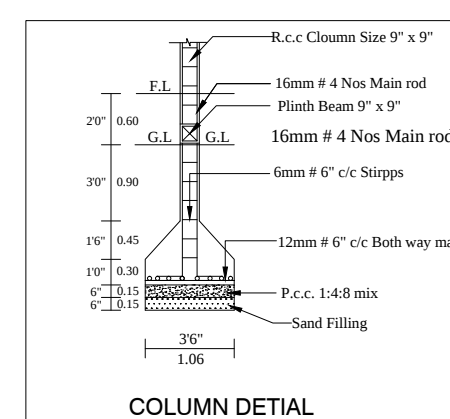
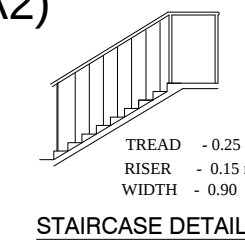
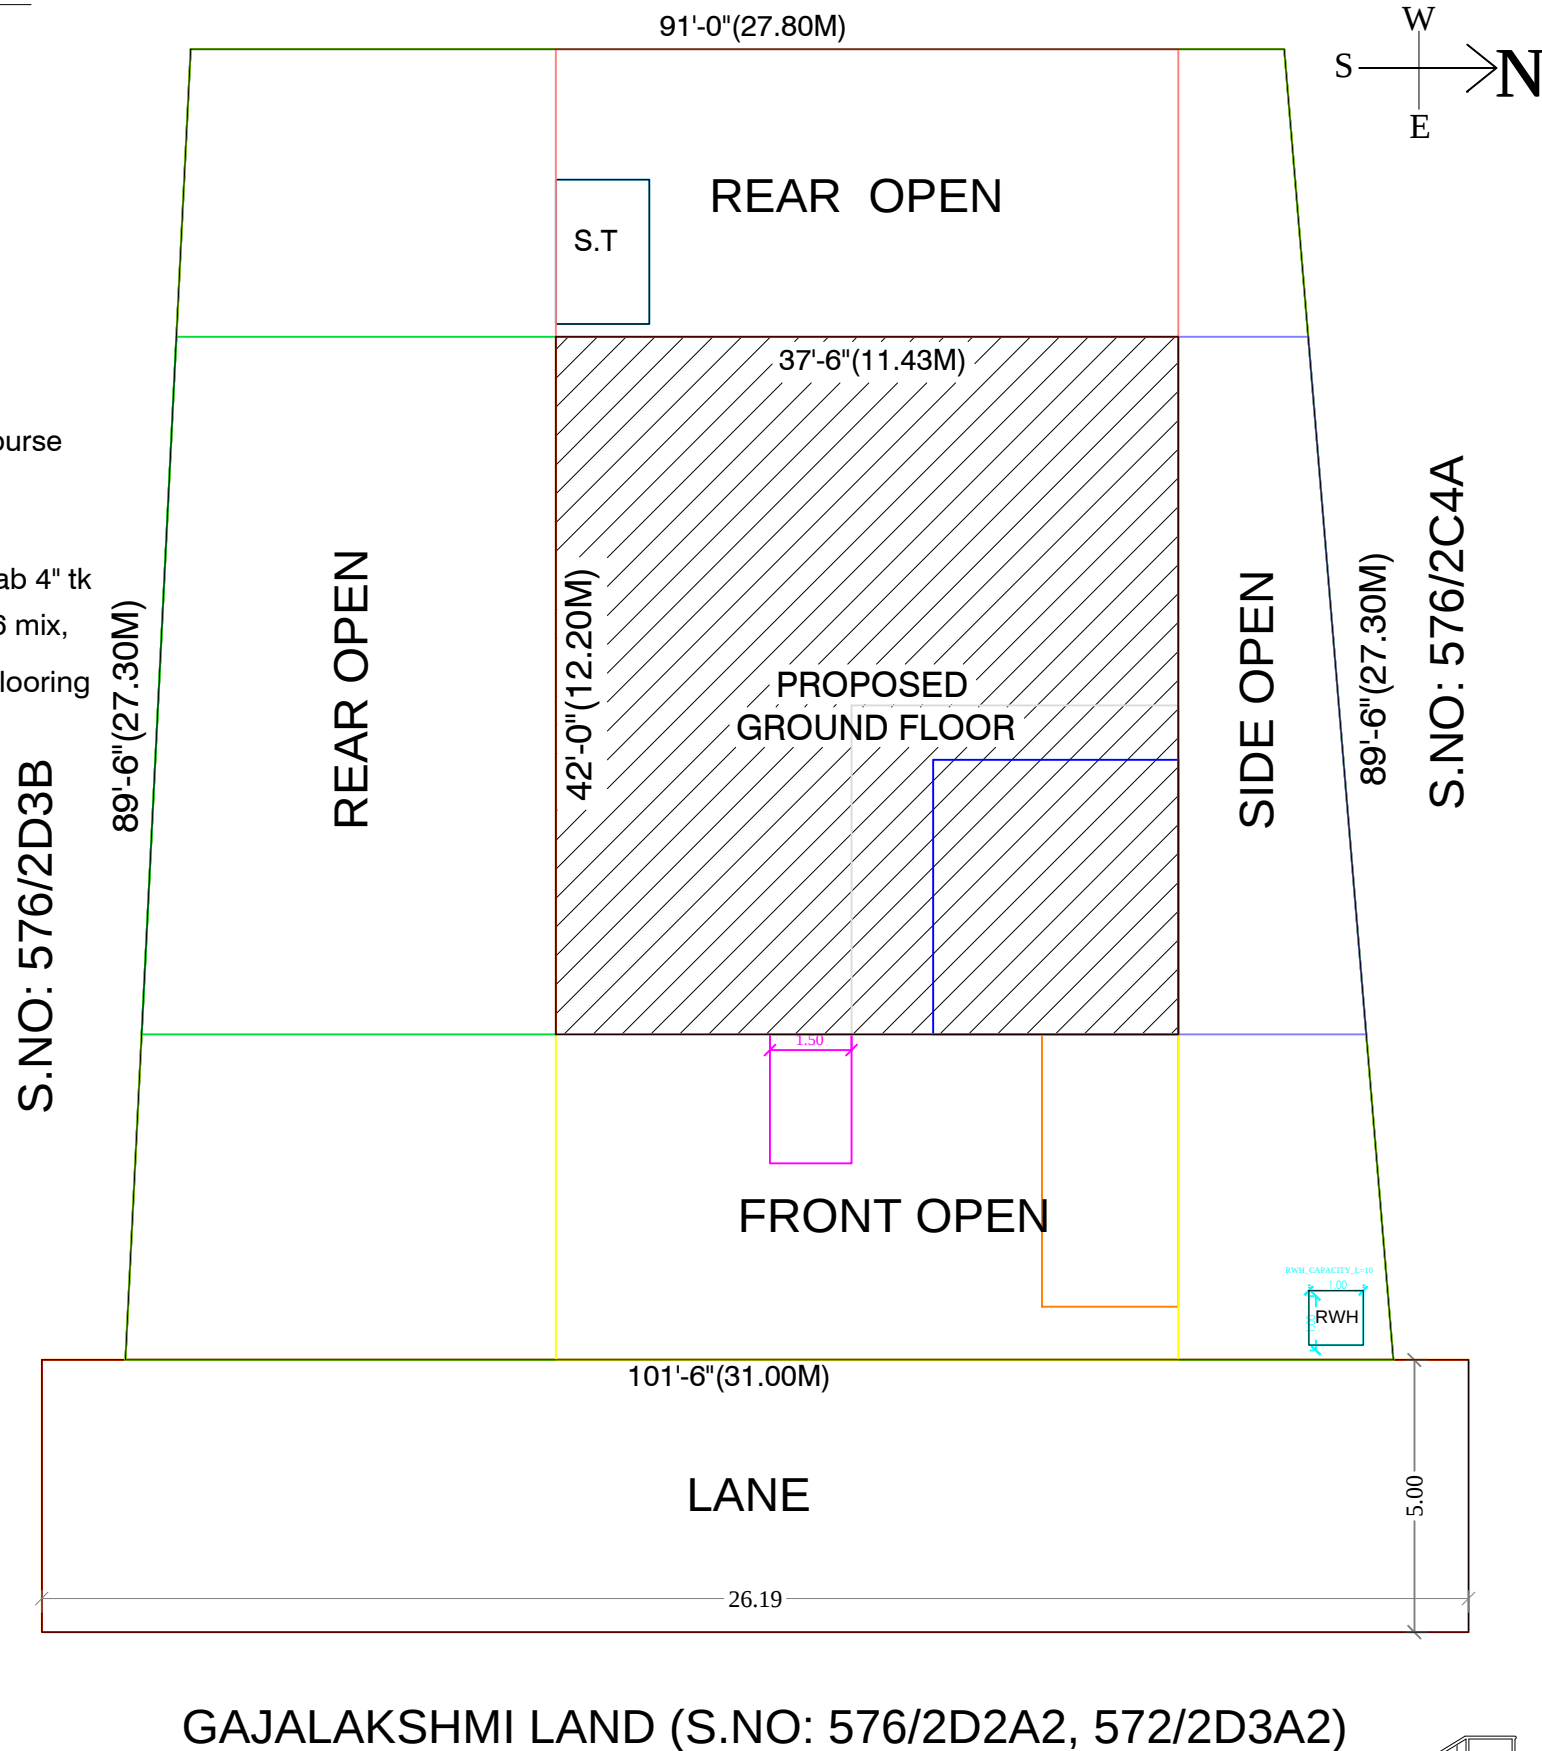


PLAN SHOWING THE PROPOSED CONSTRUCTION OF A RESIDENTIAL BUILDING IN GROUND
FLOOR AT OLD SURVEY NO'S: 576/2D2A & 576/2D3A, NEW SURVEY NO'S: 576/2D2A2 & 576/2D3A2,
PATTA NO: 10172, NEW SURVEY NO'S: 576/104 & 576/107, ANDNDHALAI VILLAGE PANCYAYAT,
WALAJA TALUK, RANIPET DISTRICT. S.NOS: 576/96 & 576/98

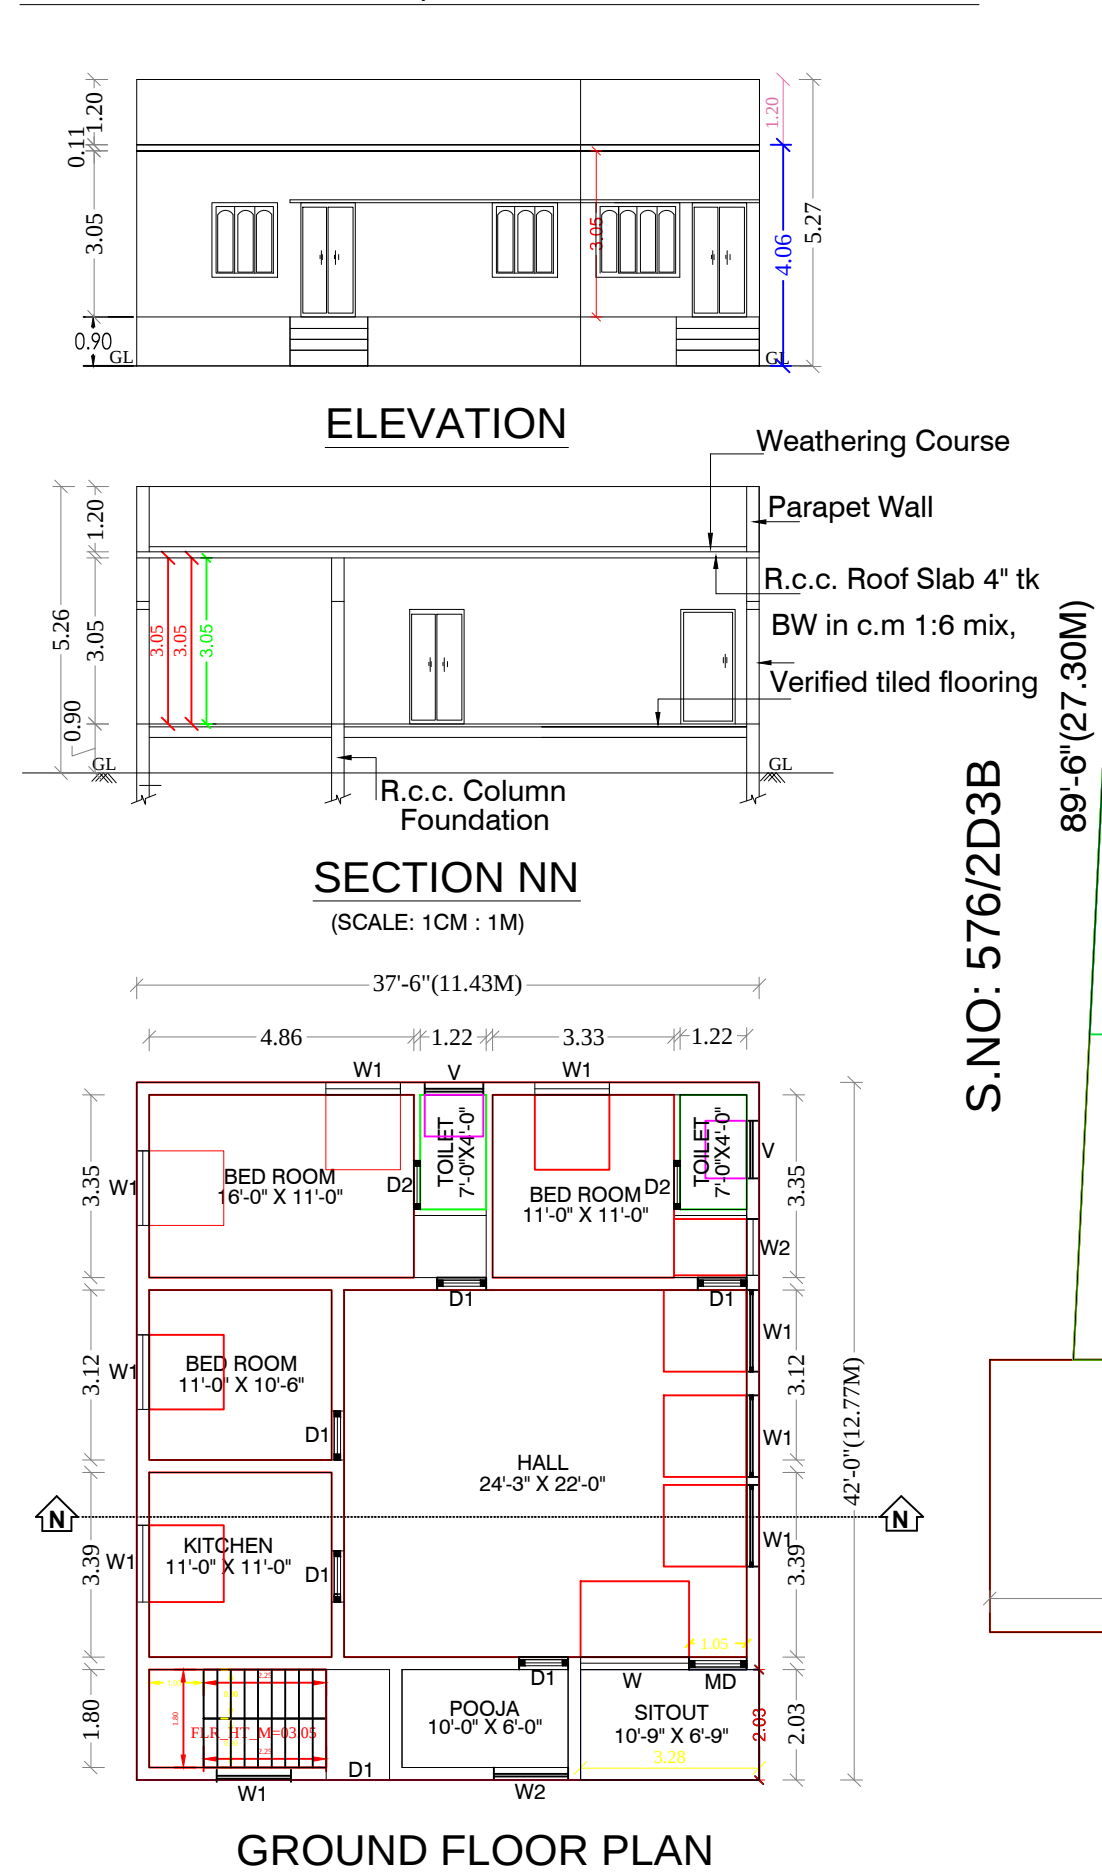

LOCATION PLAN
NOT TO SCALE

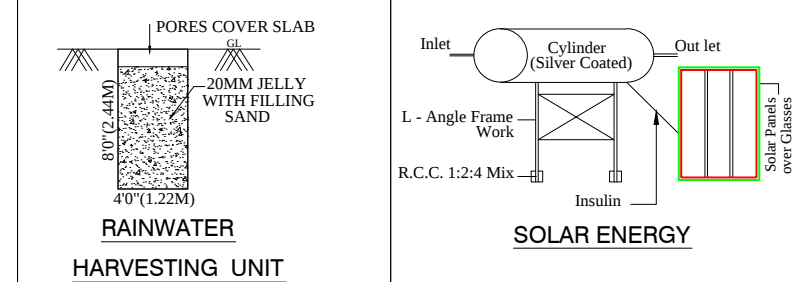

JOINERY DETAILS:

	DESCRIPTION	FEET	METER
MD	MAIN DOOR	4'-0" X 7'-0"	1.22 X 2.10
D1	INNER DOOR	3'-3" X 7'-0"	1.00 X 2.10
D2	TOILET DOOR	2'-6" X 7'-0"	0.76 X 2.10
W1	WINDOW	4'-6" X 4'-6"	1.37 X 1.37
W2	WINDOW	3'-6" X 4'-6"	1.06 X 1.37
V	VENTILATER	3'-6" X 2'-6"	0.91 X 0.76

AREA DETAILS:

DESCRIPTION OF THE WORK	Sq. ft.	Sq. M.
TOTAL AREA OF THE SITE	5606.00	521.00
PROPOSED GROUND FLOOR AREA	1575.00	146.42
OPEN SPACE AREA	4031.00	374.58
TOTAL FSI AREA: 1575.00 SQ FT (OR) 146.42 SQ M		

COLOUR INDEX:

OWNER'S BOUNDARY SHOWN IN GREEN
PROPOSED CONSTRUCTION SHOWN IN RED
EXISTING ROAD SHOWN IN YELLOW

Owner: Mrs. T. VIJAYA. W/O THULASIRAMAN

T. VIJAYA
Mrs. T. VIAJAYA
APPLICANT


Er. S.SRINIVASAN, B.Tech., Pro.in Cadd.,
Govt. Approved Licensed Building Surveyor,
Engineer Grade - III
(Ammoor Town Panchayat)
No: 32/1, Bajanai Kovil Street,
Ammoor, Walaja Tk, Ranipet Dist. - 632 501
Cell: +91, 98944 37144

ENGINEER

