




PLAN SHOWING THE PROPOSED ADDITIONAL CONSTRUCTION OF RESIDENTIAL BUILDING IN GROUND
FLOOR AT OLD SURVEY NO: 148/5, PATTA NO: 40, NEW SURVEY NO: 148/5C2, KODALI VILLAGE,
CHITTATHANGAL VILLAGE PANCHAYAT, TIMIRI PANCHAYAT UNION, KALAVAI TALUK, RANIPET DISTRICT.

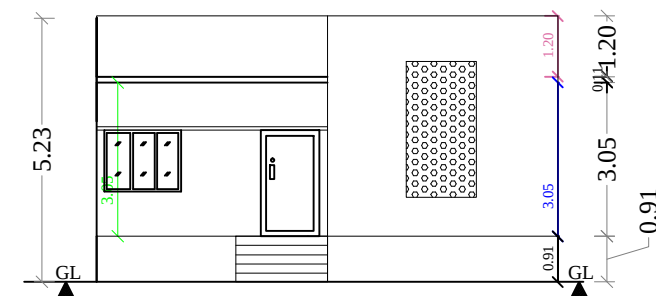


FRONT ELEVATION

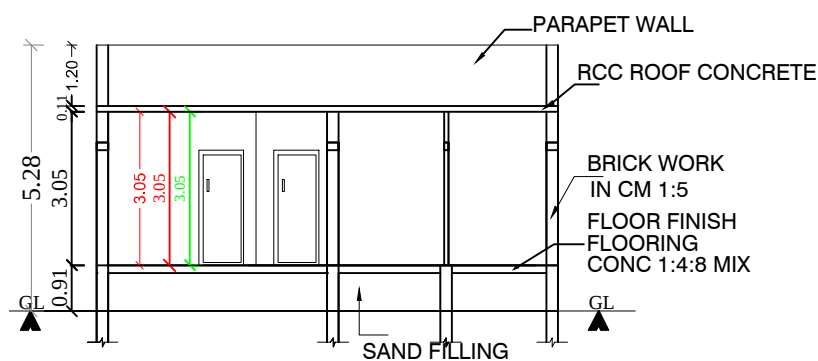


SECTION : "A-A"
(SCALE: 1CM : 1M)

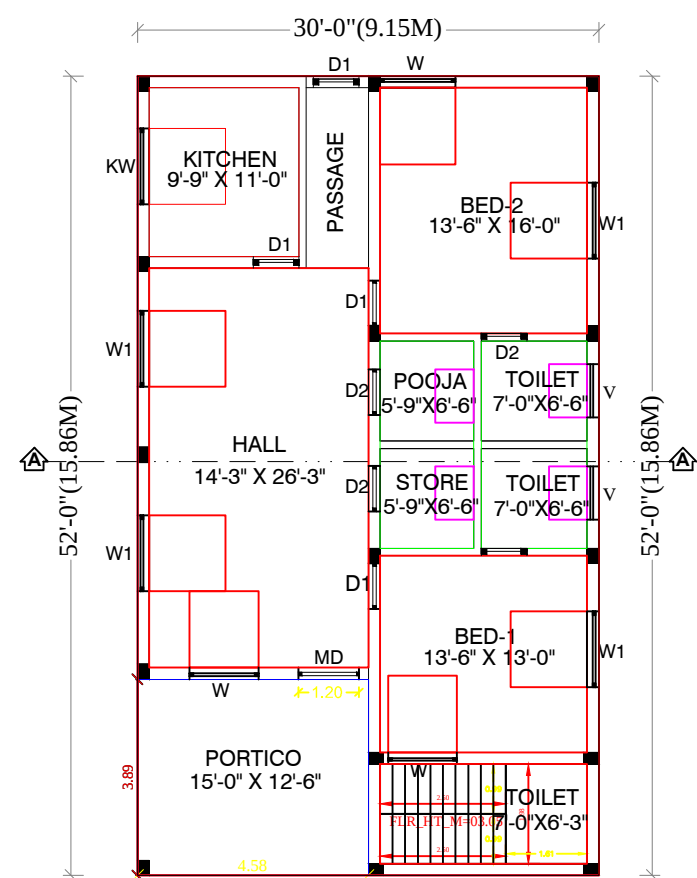


PROPOSED ADDITIONAL
GROUND FLOOR PLAN

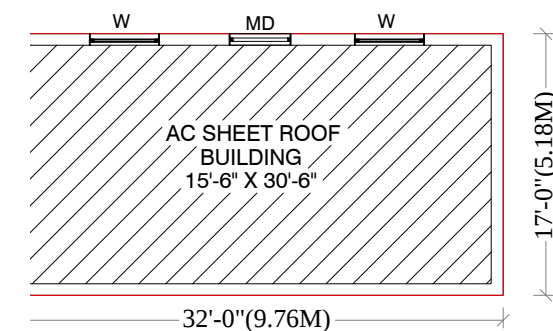


EXISTING
GROUND FLOOR PLAN

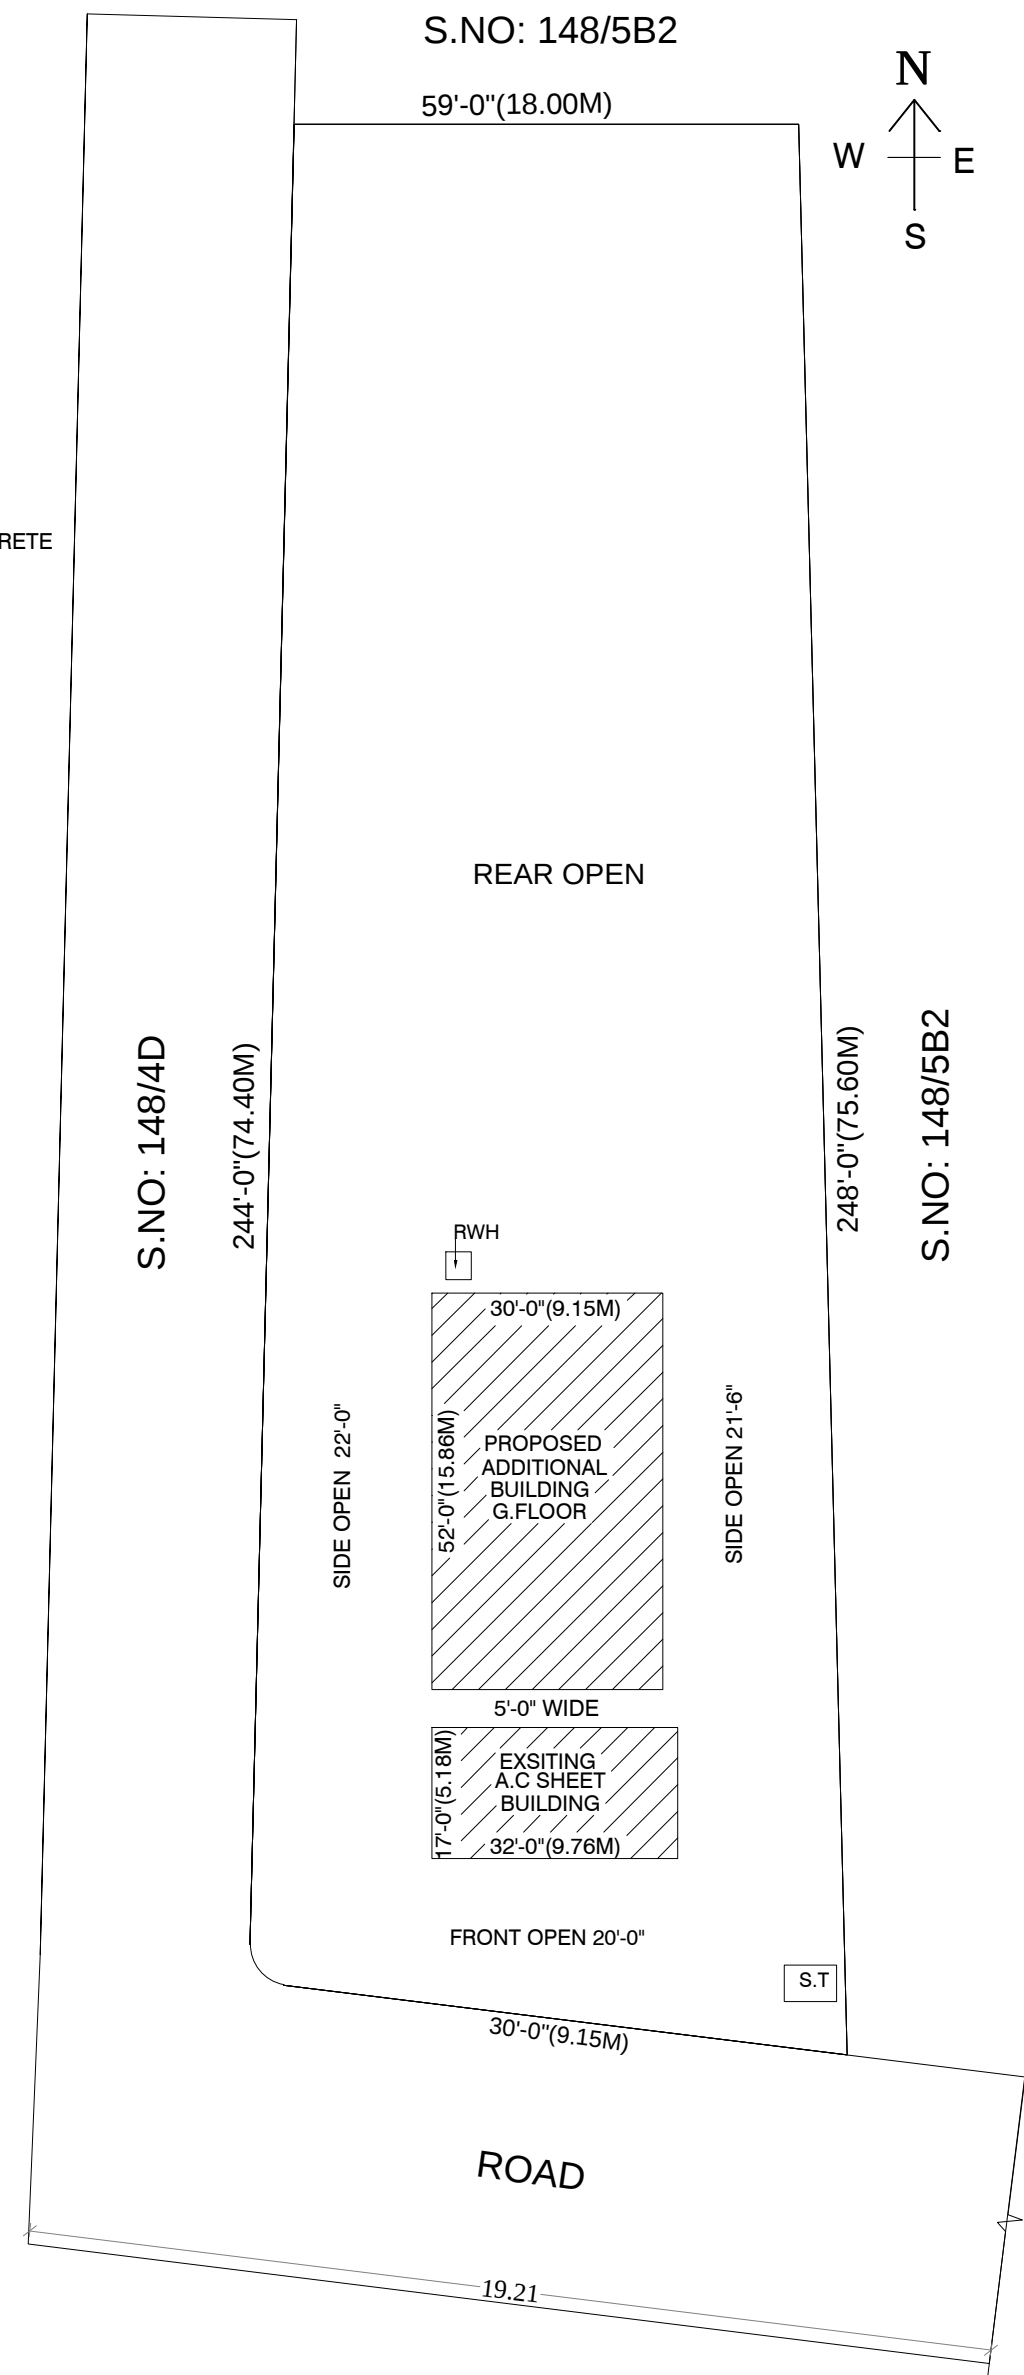


SITE PLAN
SCALE : 1CM =2M

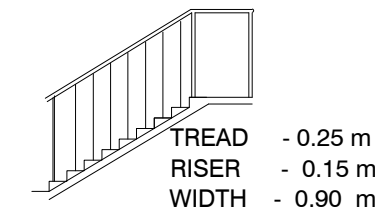

STAIRCASE DETAILS

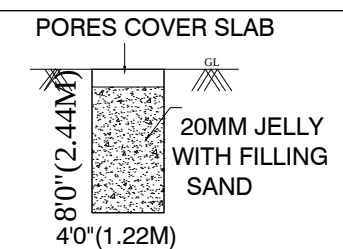


RAIN WATER HARVESTING UNIT

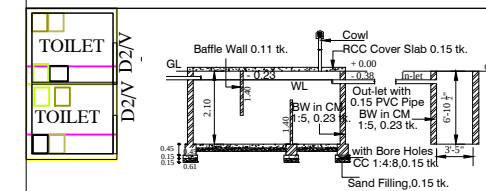


SECTION

PLAN - SEPTIC TANK & SOAK PIT

NOT TO SCALE

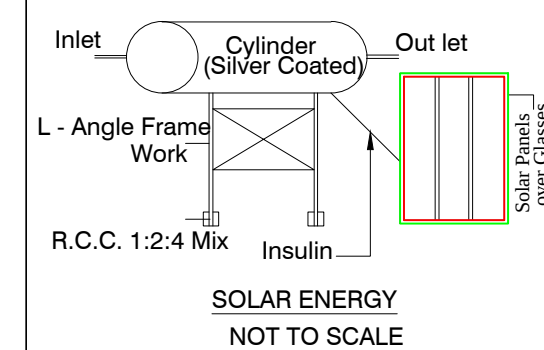

SOLAR ENERGY
NOT TO SCALE

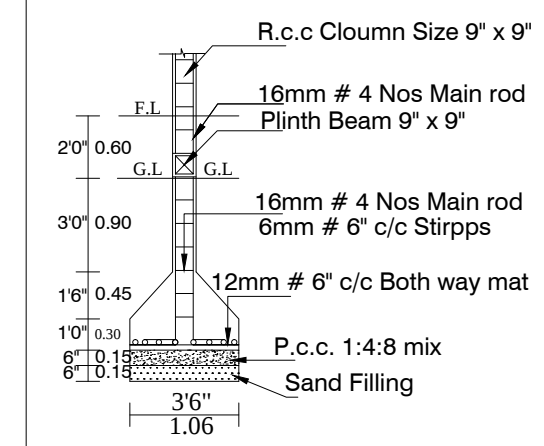


COLUMN DETIAL

INDEX

OWNER BOUNDARY SHOWN GREEN
PROPOSED CONSTRUCTION SHOWN RED
EXISTING ROAD SHOWN YELLOW

LOCATION PLAN
(NOT TO SCALE)

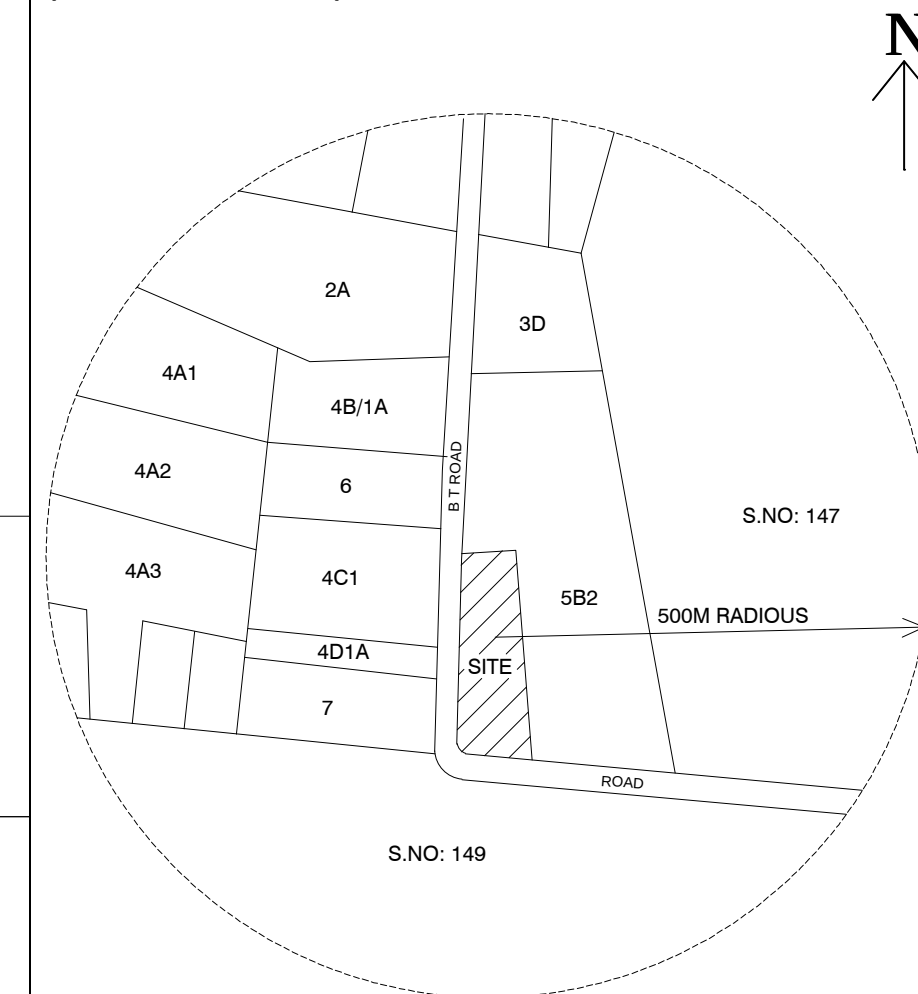

JOINERY DETAILS:

DESCRIPTION		FEET	METER
MD	MAIN DOOR	3'-6" X 7'-0"	2.10 X 2.10
D1	TOILET DOOR	3'-0" X 7'-0"	0.91 X 2.10
D2	TOILET DOOR	2'-6" X 7'-0"	0.76 X 2.10
W1	WINDOW	4'-6" X 4'-6"	1.37 X 1.37
KW	WINDOW	3'-6" X 4'-6"	1.06 X 1.37
V	VENTILATER	2'-6" X 2'-6"	0.76 X 0.76

AREA DETAILS:

over Glasses	DESCRIPTION OF THE WORK	Sq. ft.	Sq. M.
	TOTAL AREA OF THE DOCUMENT AREA	17876.00	1661.34
	TOTAL AREA OF THE PATTA AREA	17754.00	1650.00
	EXISTING AC SHEET ROOF G. FLOOR AREA	544.00	50.55
	PRO. ADDI. RCC ROOF GROUND FLOOR AREA	1560.00	145.00
	OPEN SPACE AREA	15772.00	1465.79
	PROPOSED FSI AREA: 1560.00 SQ FT (OR) 145.00 SQ M		

OWNER: Mr. V. RAJENDIRAN. S/O Mr. VELU.

V. Rajend

Mr. V RAJENDIRAN
APPLICANT

B. Sankar
Er. B. SANKAR, D.C.E.,
Licenced Building Surveyor,
9, School Street, Katavai,
Arcot Taluk, Vellore Dt.
Cell : 844285537, 8667753275

ENGINEER