
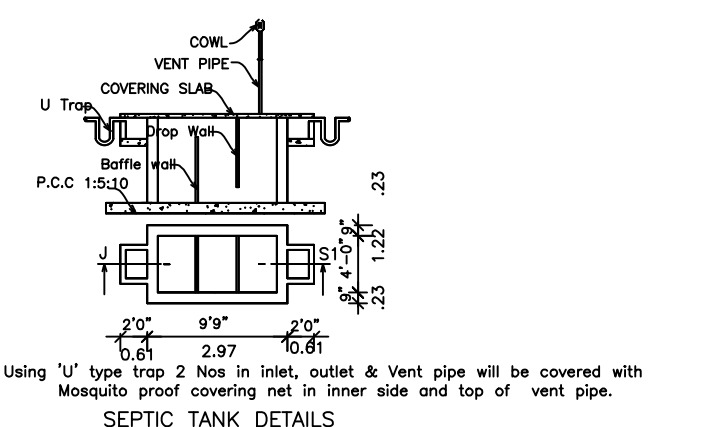
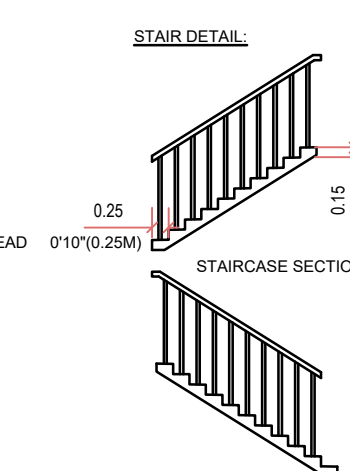
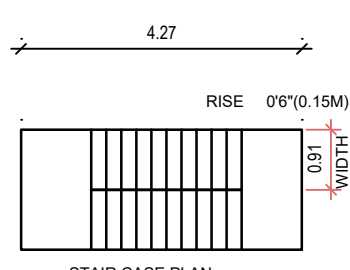
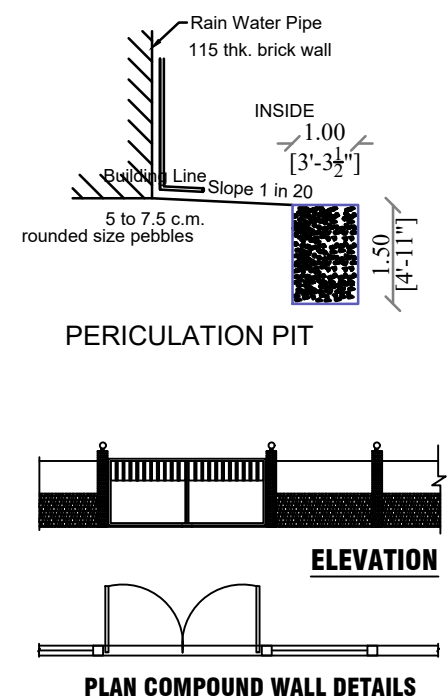
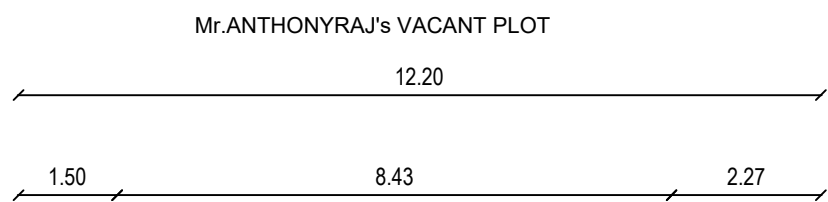
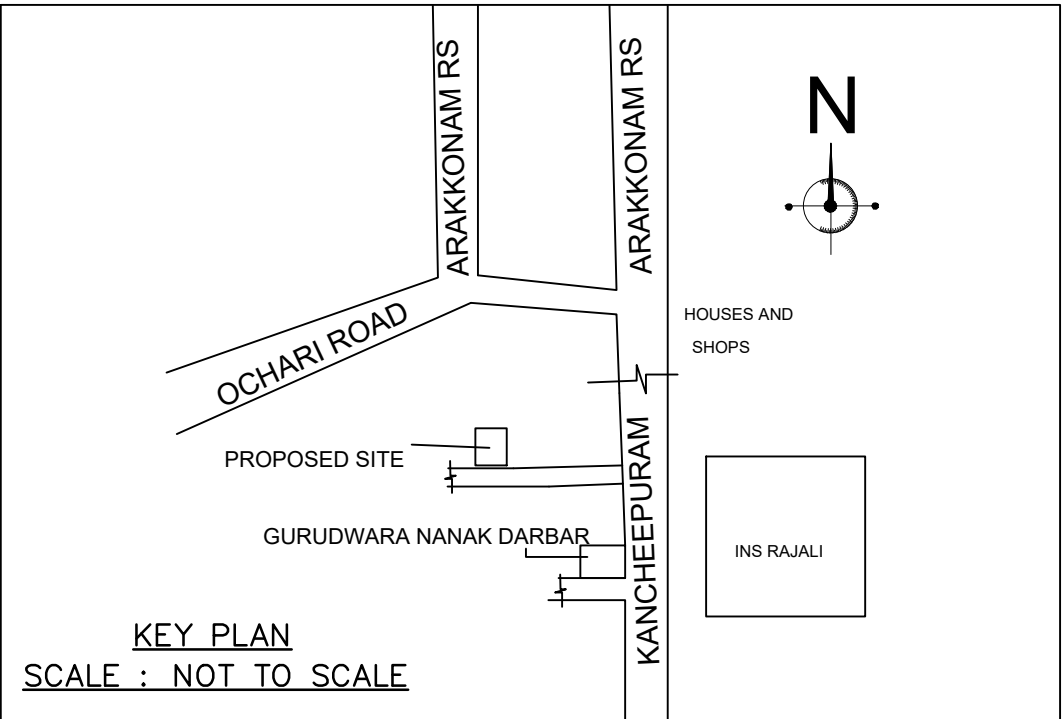


PLAN SHOWING THE PROPOSED CONSTRUCTION OF A RESIDENTIAL BUILDING IN GROUND FLOOR AND FIRST FLOOR AT OLD S.No.403/3, NATHAM PATTa No.502, AS PER NATHAM PATTa NEW S.No.417/26, (OLD S.No.417/3A3) DOOR No.320/194A, AGAN NAGAR , PERUMUCHI VILLAGE, ARAKKONAM TALUK, RANIPET DISTRICT.
NAME OF THE OWNER : Mr.S.PRATHAP KUMAR, S/o.Mr.Santhosham

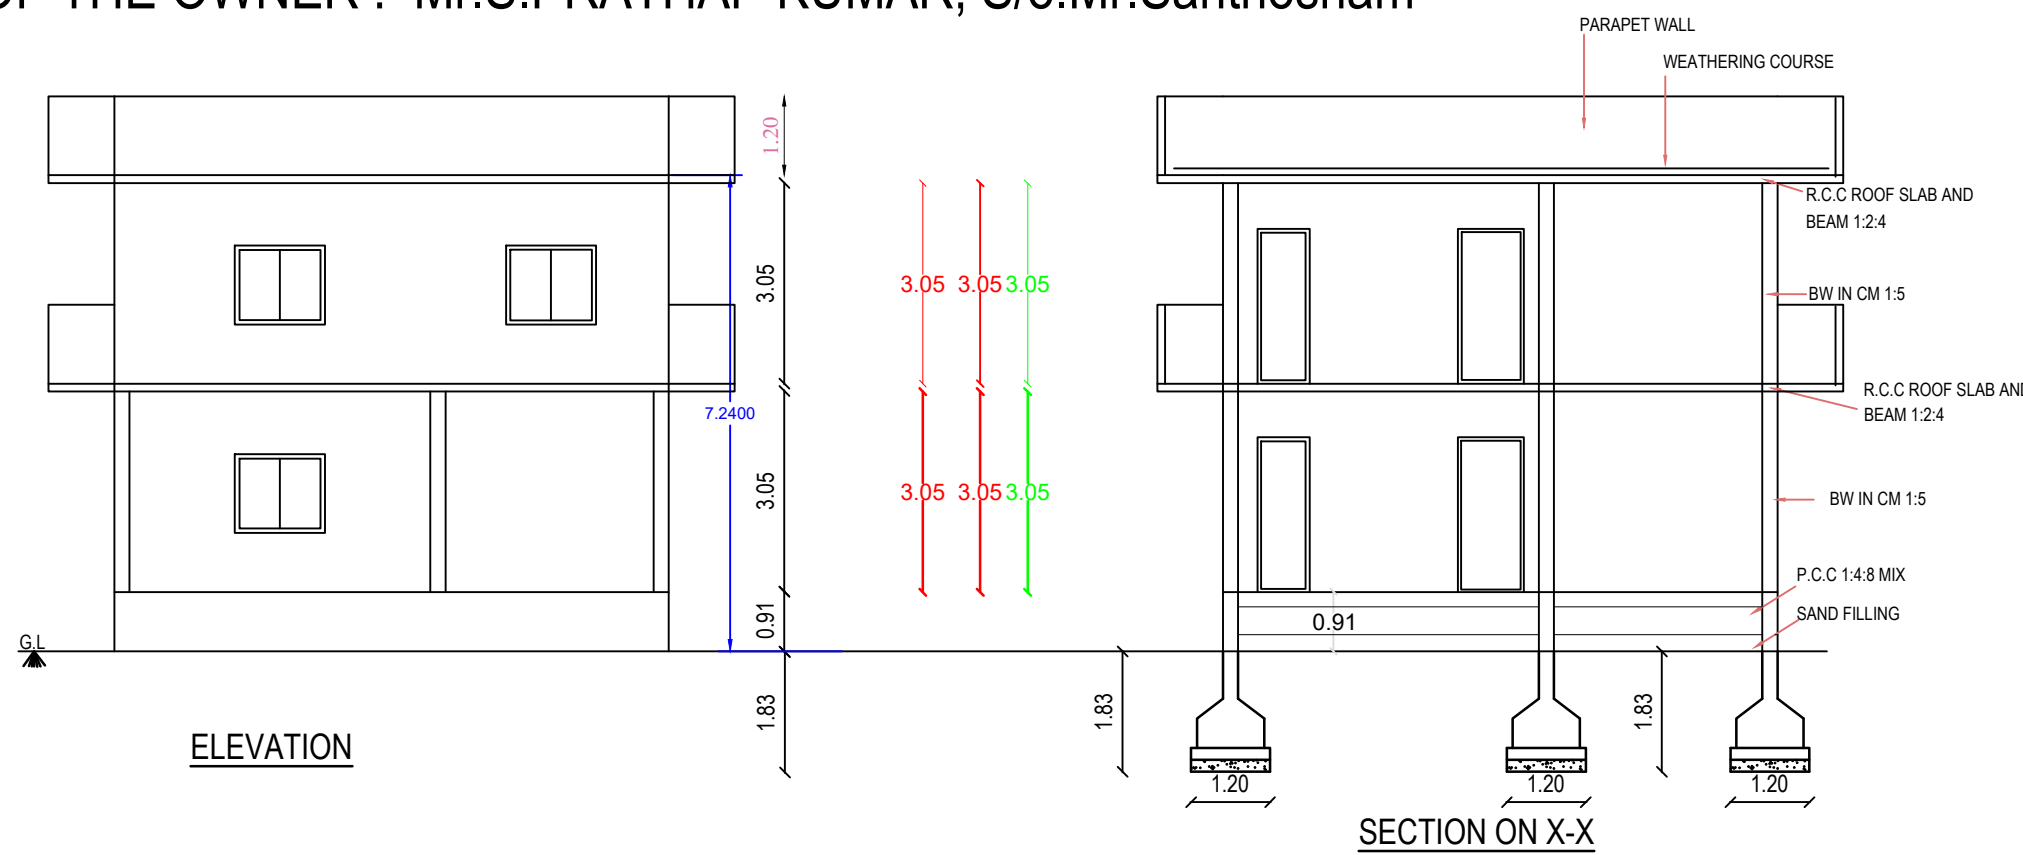

SCHEDULE OF JOINERY			
MD	MAIN DOOR	3'6" X 7'0"	1.07 X 2.13
D	DOOR	3'0" X 7'0"	0.91 X 2.13
D1	DOOR	2'6" X 7'0"	0.76 X 2.13
KW	KITCHEN WINDOW	3'0" X 3'0"	0.91 X 0.91
W	WINDOW	4'6" X 4'0"	1.37 X 1.22
V	VENTILATOR	3'0" X 2'0"	0.90 X 0.60

SPECIFICATION:

- SAND FILLING IN FOUNDATION 150 MM THICK
- P.C.C 1:4:8 USING 40MM HBG METAL FOR FOUNDATION & BASEMENT
- R.C.C 1:2:4 USING 20MM HBG METAL FOR FOLLOWING WORKS :
A) COLUMNS, B) BEAMS, C) LINTELS, LOFT, SUNSHADE, D) ROOF SLAB
- PLASTERING IN C.M 1:4 12MM THICK
- BRICK WORK IN C.M 1:5 USING I CLASS CHAMBER BURNT BRICKS
- WEATHERING COURSE WITH B.J.C TOP FINISHED WITH SQUARE TILES

AREA DETAIL

AREA STATEMENT	SQ.FT	SQ.M
PLOT AREA	3380.00	314.01
PRO.GROUND FLOOR AREA	1950.00	181.16
PRO.FIRST FLOOR AREA	1950.00	181.16
TOTAL PROPOSED AREA	3900.00	362.32
OPEN PLACE AREA	1943.97	180.60
PLOT COVERAGE : 58 %	F.S.I : 1.15	

SCALE : 1:100
(ALL DIMENSIONS ARE IN METER)

DATE : 1.04.2025

COLOUR INDEX :	
PROPOSED BUILDING	Red
SITE BOUNDARY	Green
ROAD	Blue

OWNER SIGNATURE :

S. Prathap Kumar

Mr.S.PRATHAP KUMAR
S/o.Mr.Santhosham.

REGISTERED ARCHITECT:-

V.J.R.BUILDING PLANNER
Mrs. V. J. R. JAMUNARANI, D.Arch.,
REGISTERED ARCHITECT Grade-II
ARAKKONAM MUNICIPALITY,
RANIPET DISTRICT.
Cell: 9500535819, 9500331776

V.J.R.BUILDING PLANNER
Mrs.V.JAMUNARANI D.Arch., B.E.Civil.
Cell no.9500535819, 9500331776

