
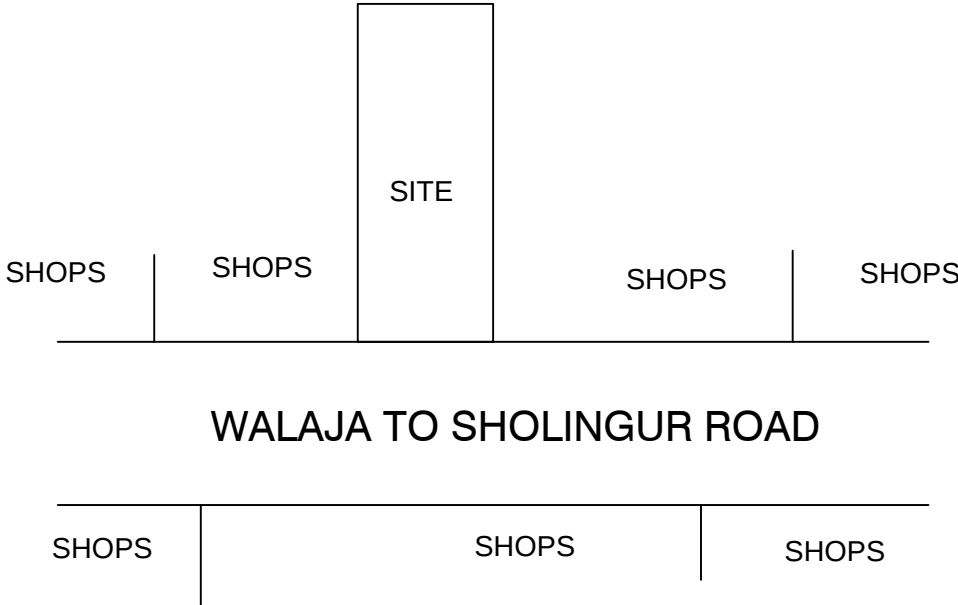


PLAN SHOWING THE PROPOSED CONSTRUCTION OF COMMERCIAL & RESIDENTIAL RCC ROOF BUILDING IN GROUND FLOOR AT OLD SURVEY NO: 3/2, PATTA NO: 7656, NEW SURVEY NO: 3/2A1A2A, NEW PATTA NO: 8174, NEW SURVEY NO: 3/11, WALAJA TO SHOLINGUR MAIN ROAD, MARUDALAM VILLAGE PANCHAYAT, SHOLINGUR TALUK, RANIPET DISTRICT.

LOCATION PLAN

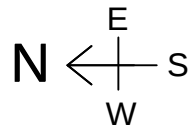

JOINERY DETAILS:

	DESCRIPTION	FEET	METER
RS	ROLLING SHUTTER	7'-6" X 7'-0"	2.28 X 2.10
MD	MAIN DOOR	3'-3" X 7'-0"	1.00 X 2.10
D1	INNER DOOR	3'-0" X 7'-0"	0.91 X 2.10
D2	TOILET DOOR	2'-6" X 7'-0"	0.76 X 2.10
W1	WINDOW	4'-0" X 4'-6"	1.22 X 1.37
W2	WINDOW	3'-6" X 4'-6"	1.06 X 1.37
V	VENTILATER	2'-0" X 1'-6"	0.61 X 0.45


AREA DETAILS:

DESCRIPTION OF THE WORK	Sq. ft.	Sq. M.
TOTAL AREA OF THE SITE(DOCUMENT)	2400.00	223.00
TOTAL AREA OF THE SITE(PATTA)	2400.00	223.00
PRO., COMMERCIAL G. FLOOR AREA	457.30	42.50
PRO., RESIDENTIAL G. FLOOR AREA	389.40	36.19
OPEN SPACE AREA	1553.30	144.31
TOTAL FSI AREA: 846.70.00 Sq Ft (OR) 78.69 Sq M		



OWNER: Mr. U. NARESHKUMAR

Mr. U. NARESHKUMAR
APPLICANT


Er. S. SRINIVASAN, B.Tech., Pro.in Cadd.,
Govt. Approved Licensed Building Surveyor,
Engineer Grade - III
(Ammoor Town Panchayat)
No: 32/1, Bajanaik Kovil Street,
Ammoor, Walaja Tk, Ranipet Dist. - 632 501
Cell: +91, 98944 37144
ENGINEER

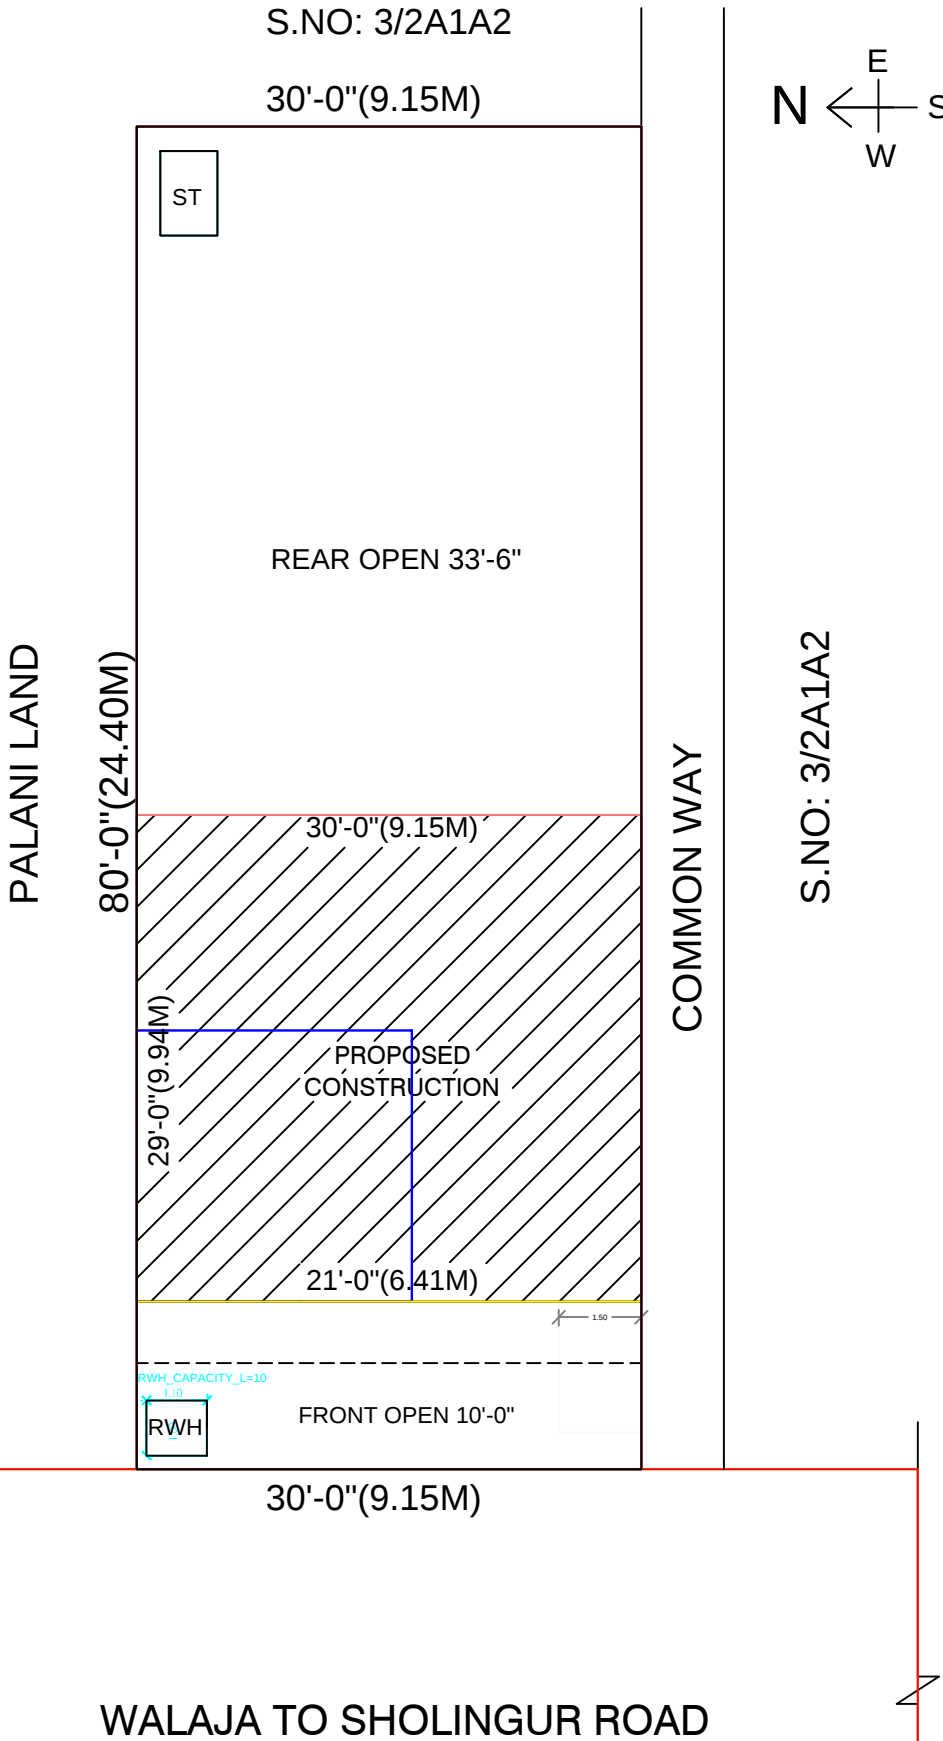


SITE PLAN
(SCALE: 1CM : 1M)

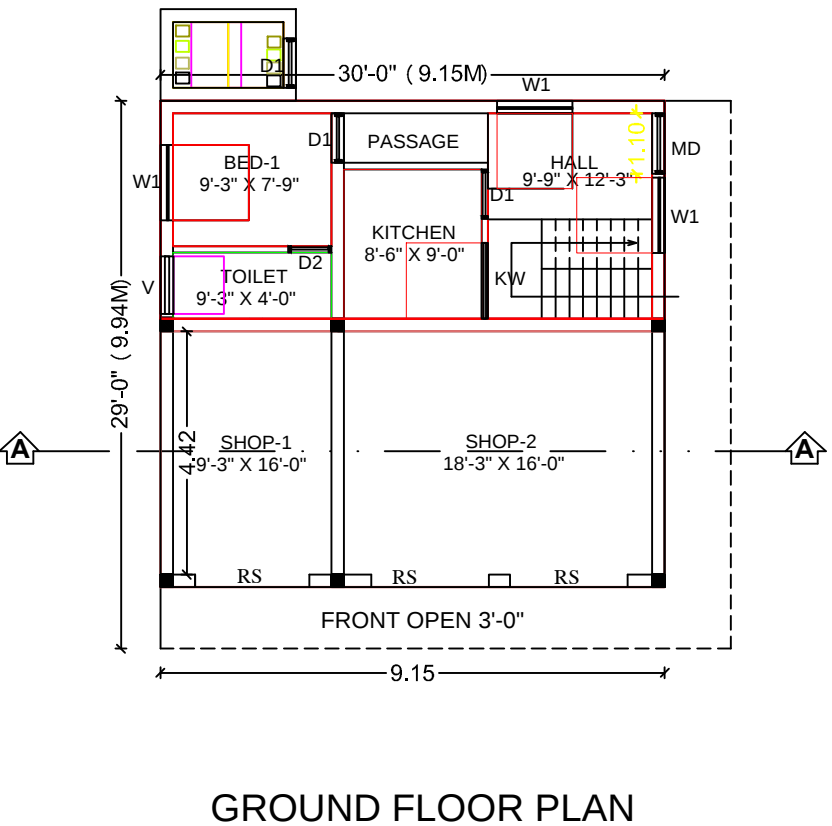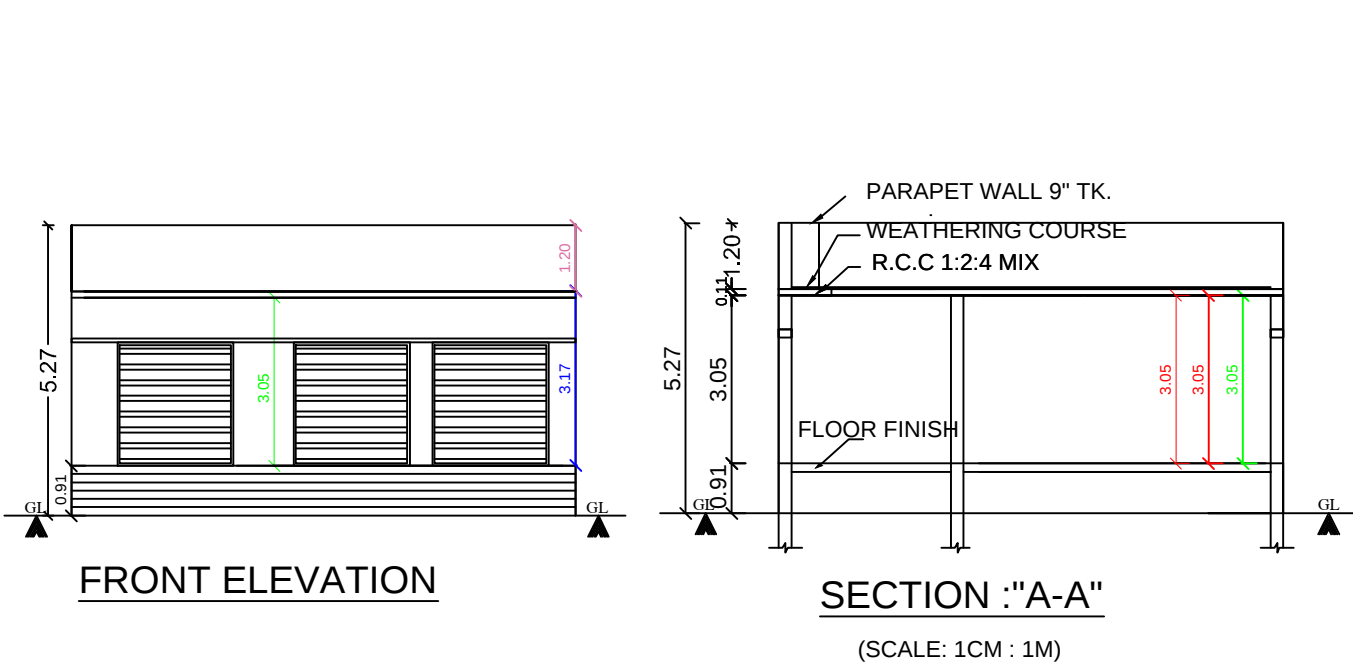

GROUND FLOOR PLAN

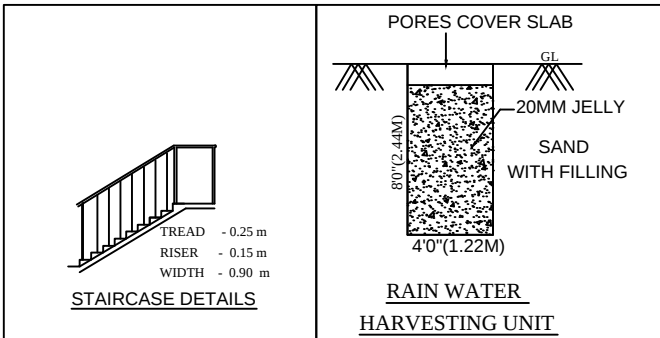

PLAN - SEPTIC TANK & SOAK PIT

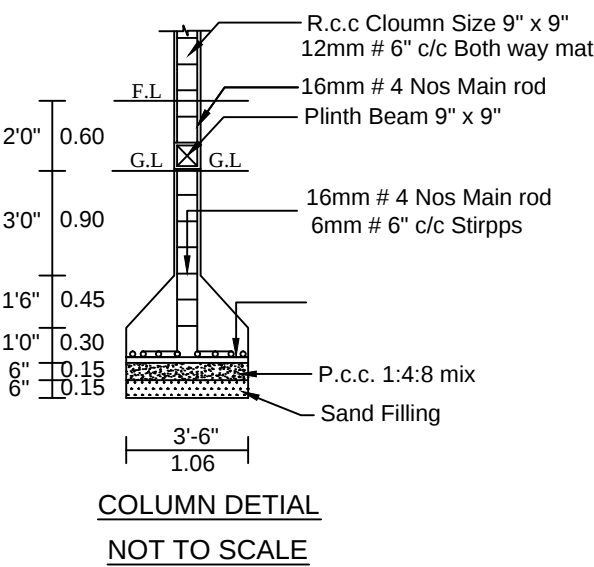

COLOR INDEX

OWNER BOUNDARY SHOWN GREEN
PROPOSED CONSTRUCTION SHOWN RED
EXISTING ROAD SHOWN YELLOW

