


PLAN SHOWING THE PROPOSED CONSTRUCTION OF RCC ROOF COMMERCIAL BUILDING IN
GROUND FLOOR AT OLD SURVEY NO: 102/3, PATTa NO: 2548, NEW SURVEY NO: 102/3A,
WALAJA TO PANAPAKKAM ROAD, VALLUVEMBAKKAM VILLAGE PANCHAYAT, SHOLINGUR
TALUK, RANIPET DISTRICT.

LOCATION PLAN

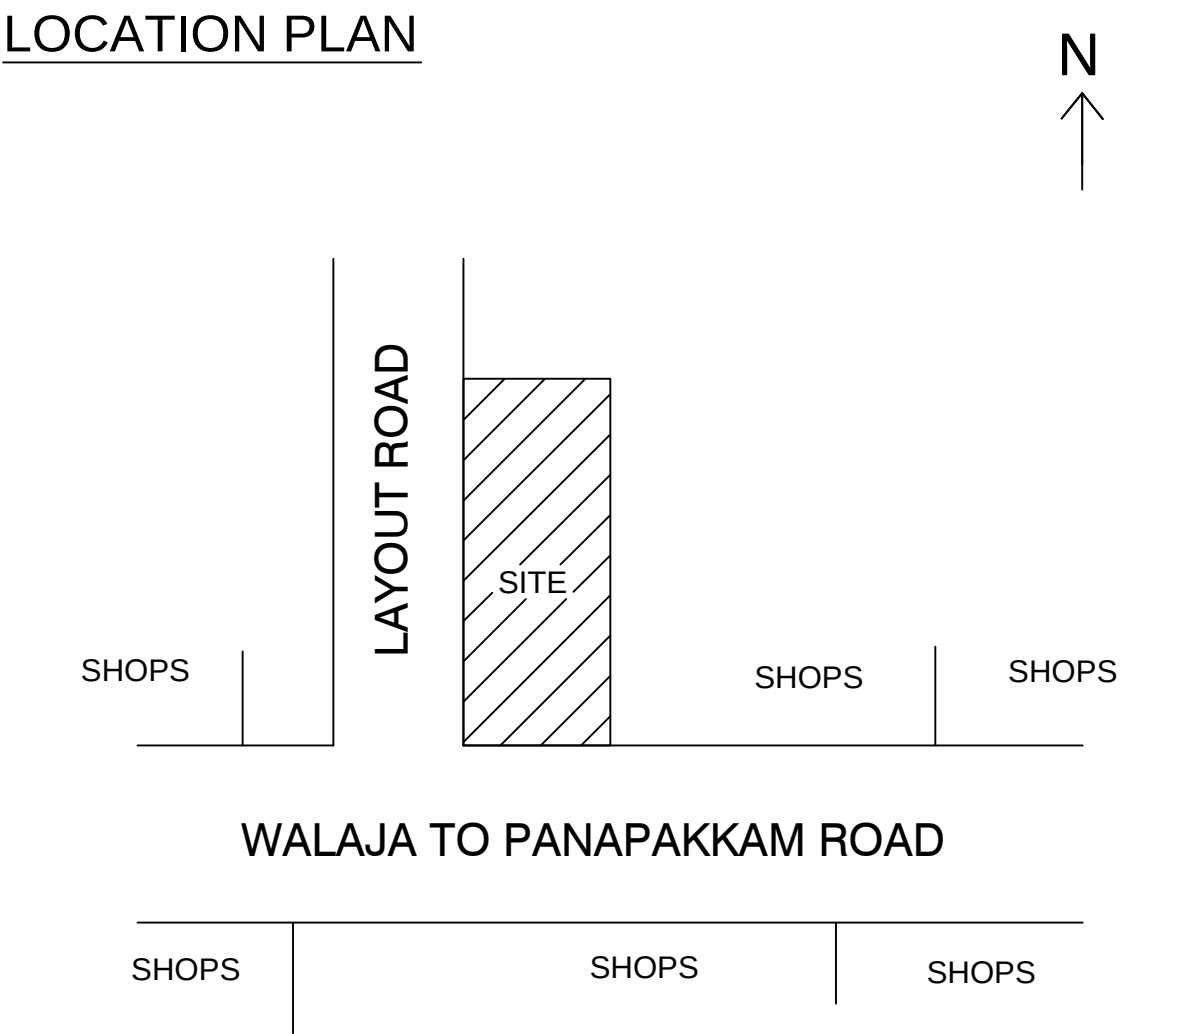


JOINERY DETAILS:

DESCRIPTION		FEET	METER
RS	ROLLING SHUTTER	7'-6" X 7'-0"	2.28 X 2.10
D2	TOILET DOOR	2'-6" X 7'-0"	0.76 X 2.10
W1	WINDOW	4'-0" X 4'-6"	1.22 X 1.37
V	VENTILATER	2'-0" X 1'-6"	0.61 X 0.45

AREA DETAILS:

DESCRIPTION OF THE WORK	Sq. ft.	Sq. M.
TOTAL AREA OF THE SITE (DOCUMENT)	924.00	85.87
PROPOSED COMMERCIAL G. FLOOR AREA	550.00	51.14
OPEN SPACE AREA	374.00	34.63
TOTAL FSI AREA: 550.00 Sq Ft (OR) 51.14 Sq M		





OWNER: Mr. A. PRAVEENKUMAR. S/O Mr. A. ARUMUGAM

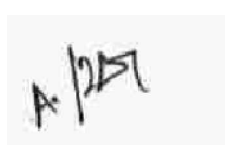

Mr. A. PRAVEENKUMAR
APPLICANT



Er. S. SRINIVASAN, B.Tech., Pro.in Cadd.,
Govt. Approved Licensed Building Surveyor,
Engineer Grade - III
(Ammoor Town Panchayat)
No: 32/1, Bajanai Kovil Street,
Ammoor, Walaja Tk, Ranipet Dist. - 632 501
Cell: +91, 98944 37144
ENGINEER

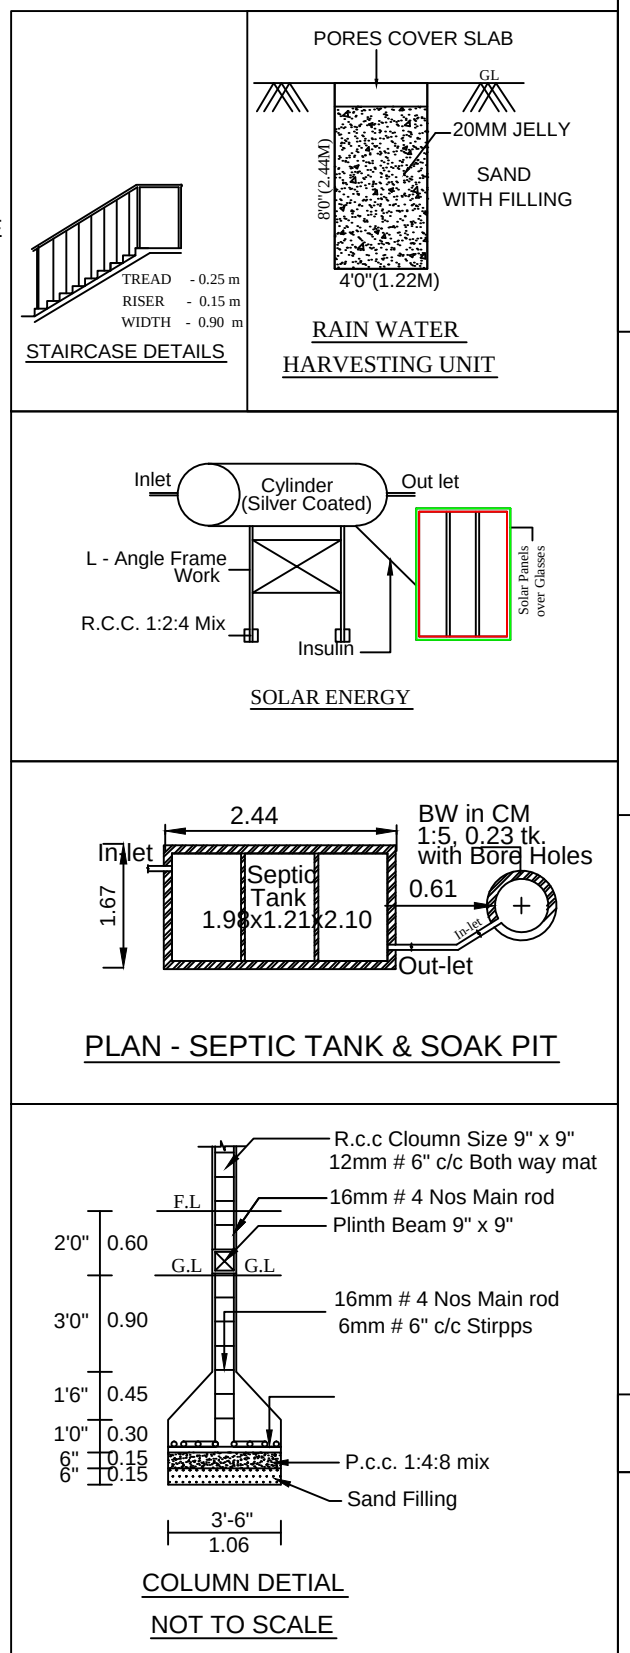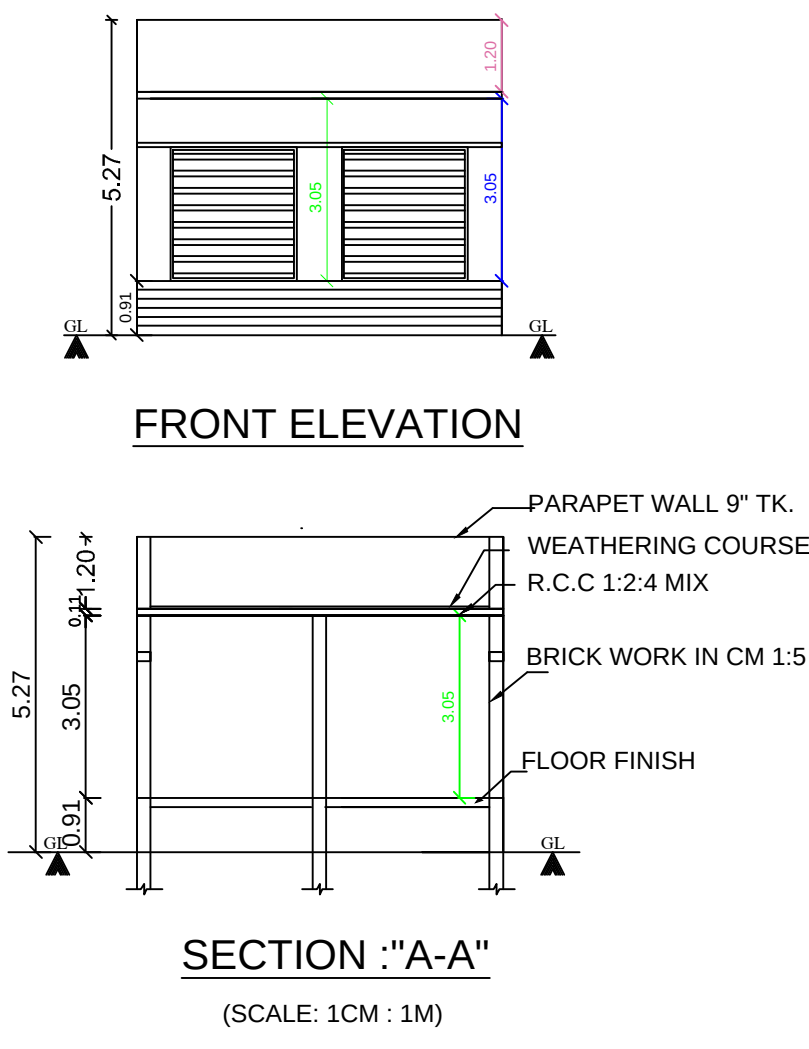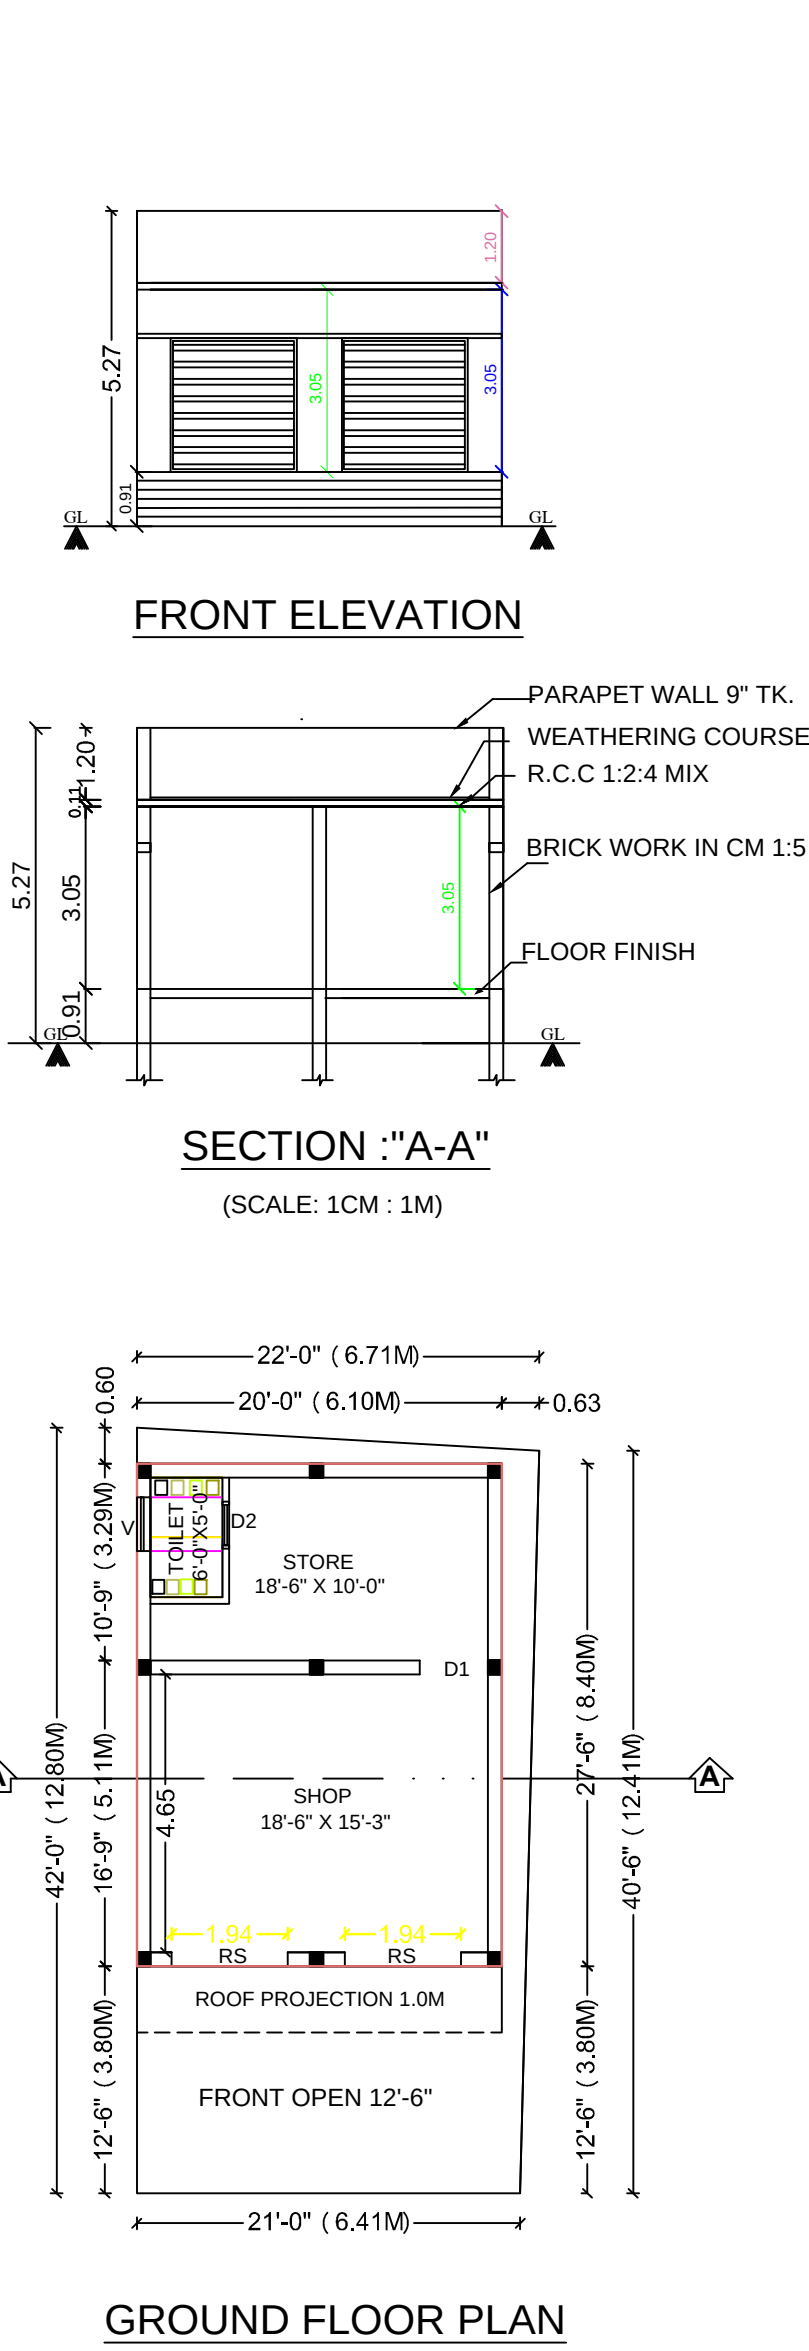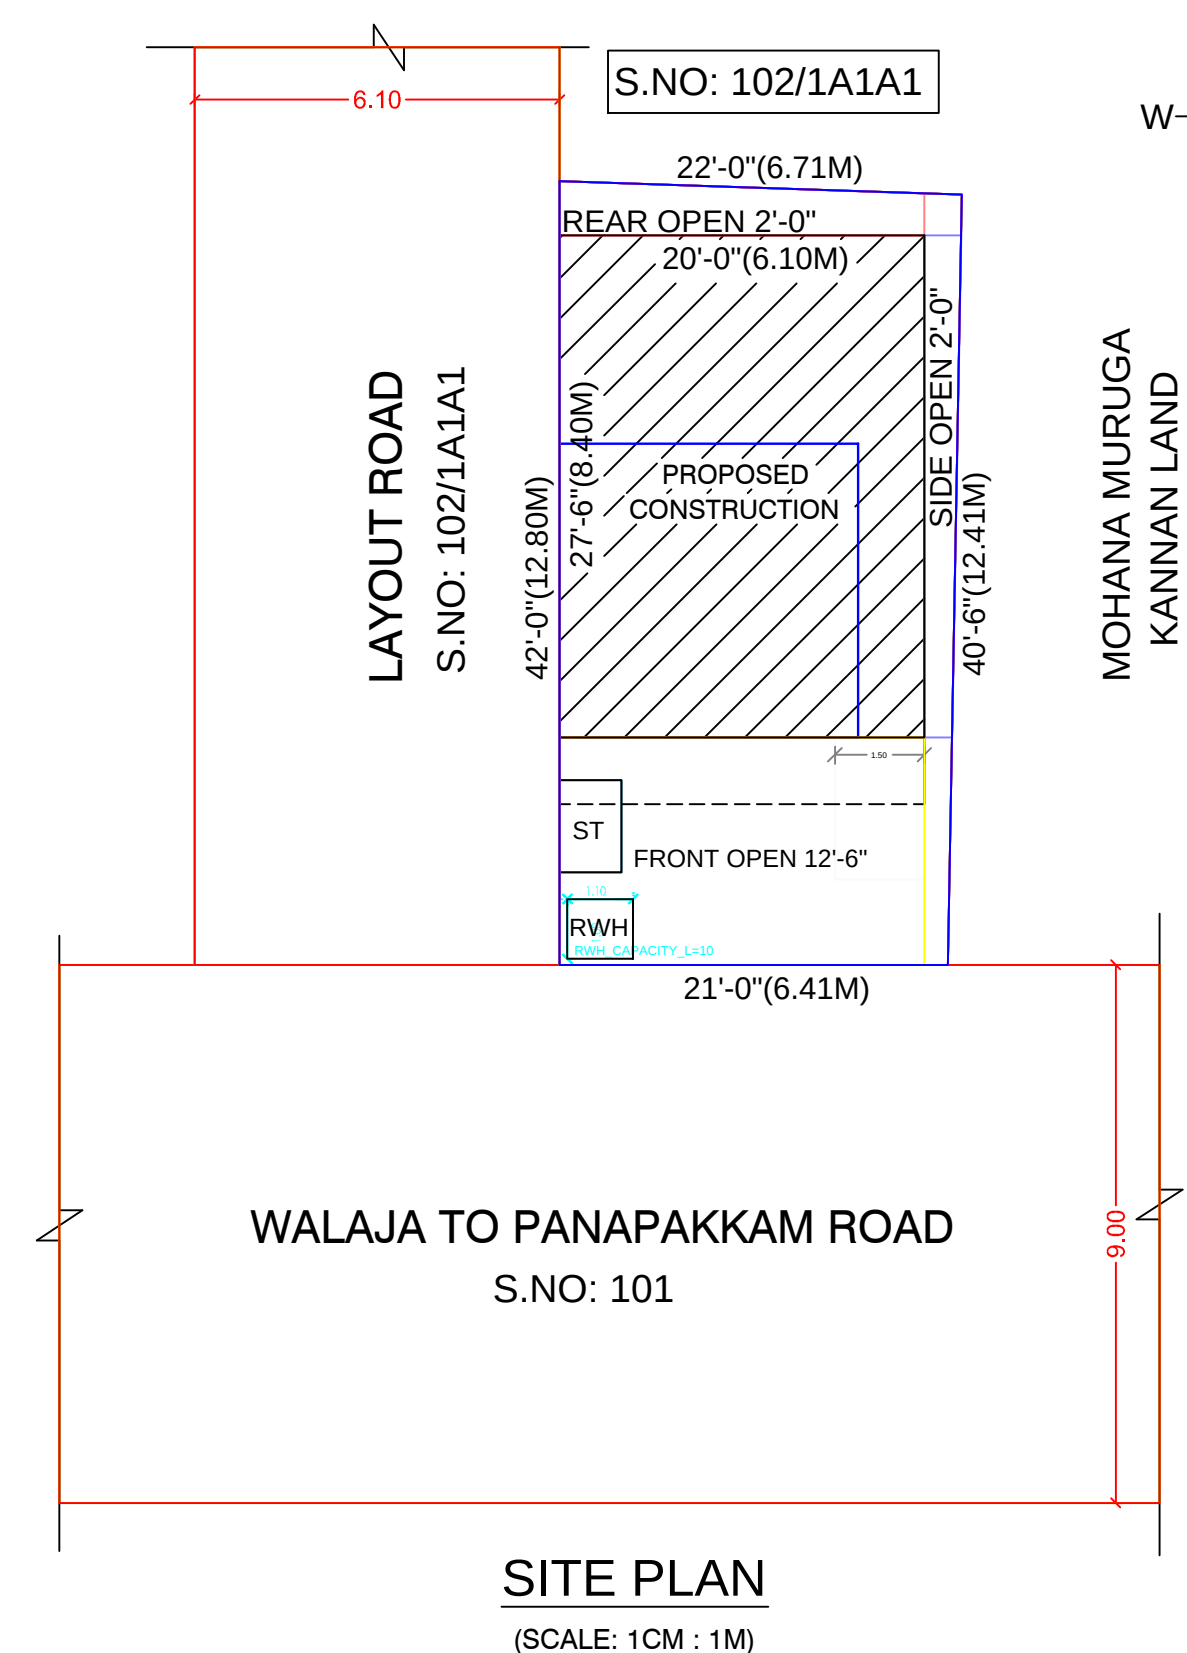

COLOR INDEX
OWNER BOUNDARY SHOWN GREEN
PROPOSED CONSTRUCTION SHOWN RED
EXISTING ROAD SHOWN YELLOW

