



PLAN SHOWING THE PROPOSED ADDITIONAL CONSTRUCTION OF A HOUSE IN GROUND FLOOR, FIRST FLOOR & SECOND FLOOR

AT SURVEY NO:6/1AB1, PATTA NO: 4602, SUB DIVISION NEW SURVEY NO: 6/65, D.NO: 5/37/42, PLOT NO:21,22, K DIS NO:1701/83,


KURINJI STREET, KARAI VILLAGE, NOVLOCK VILLAGE PANCHAYAT, WALAJA TALUK, RANIPET DISTRICT.

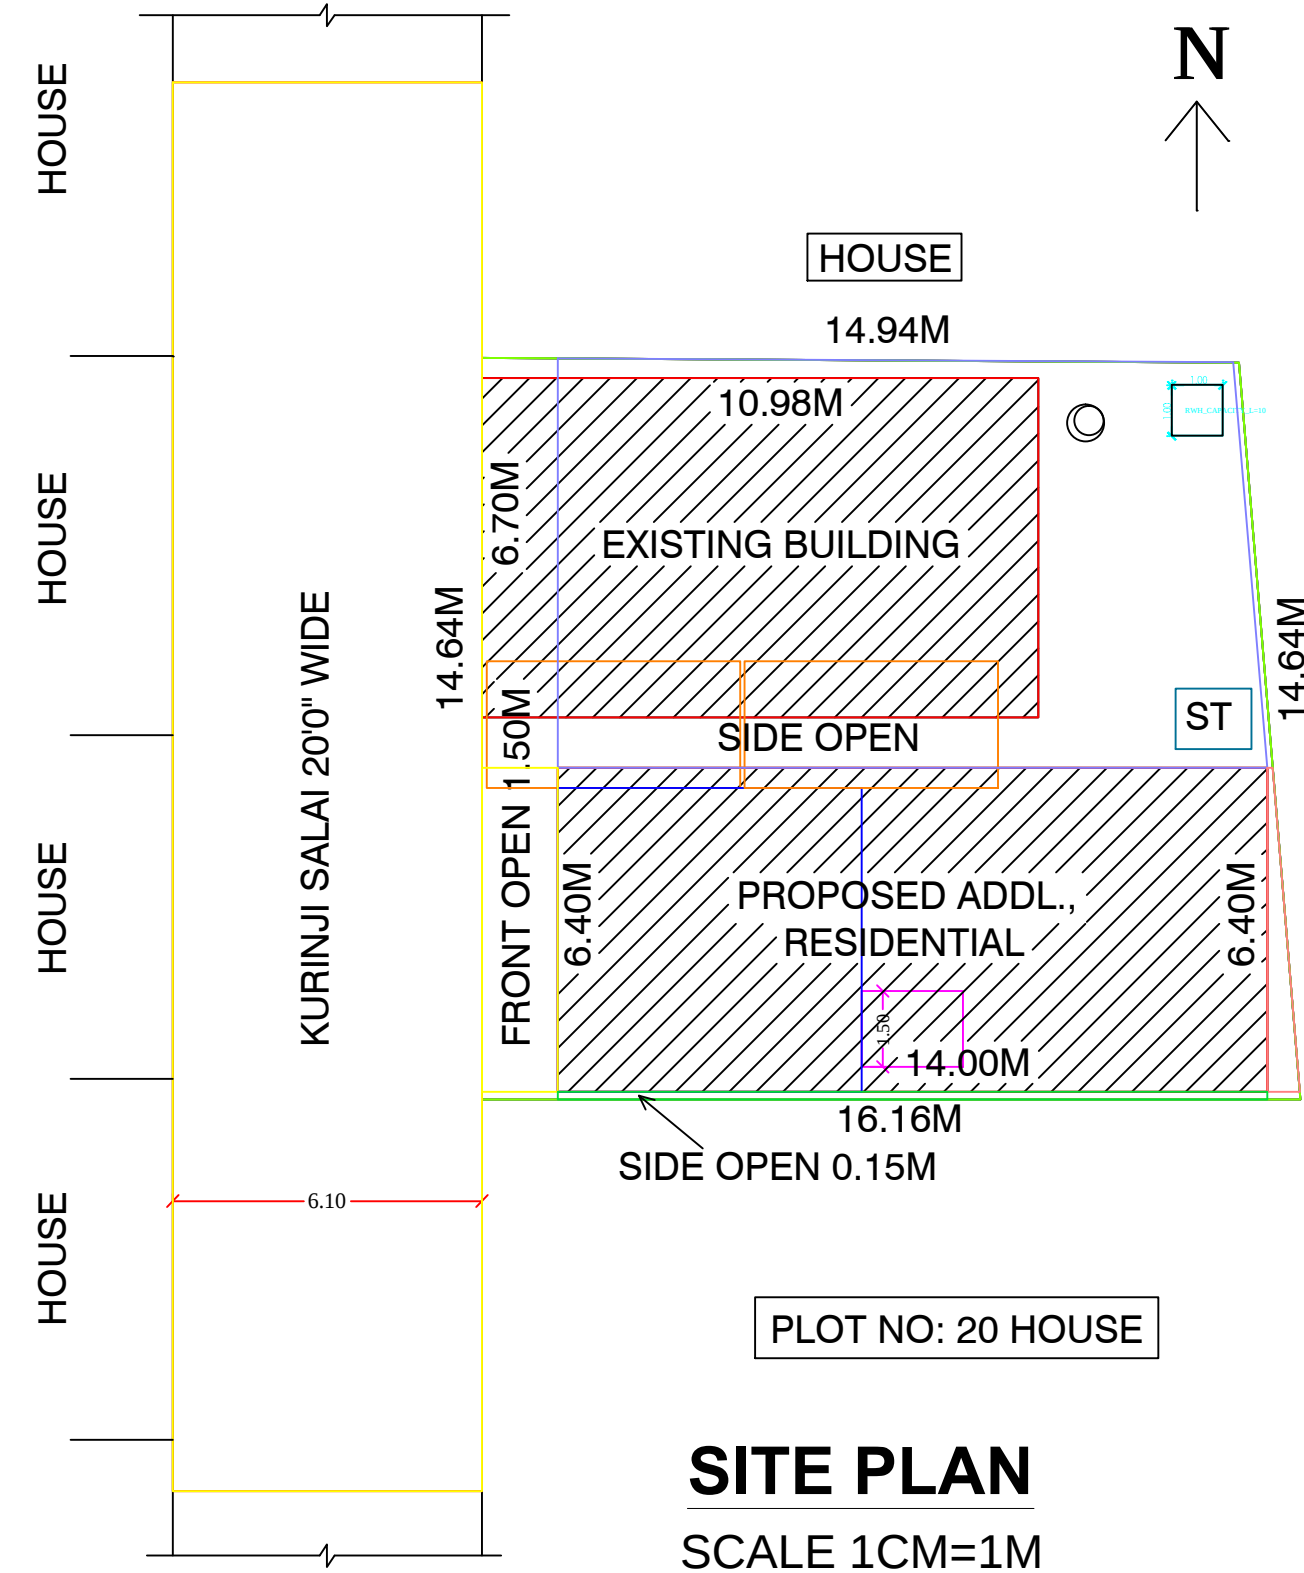


SITE PLAN
SCALE 1CM=1M

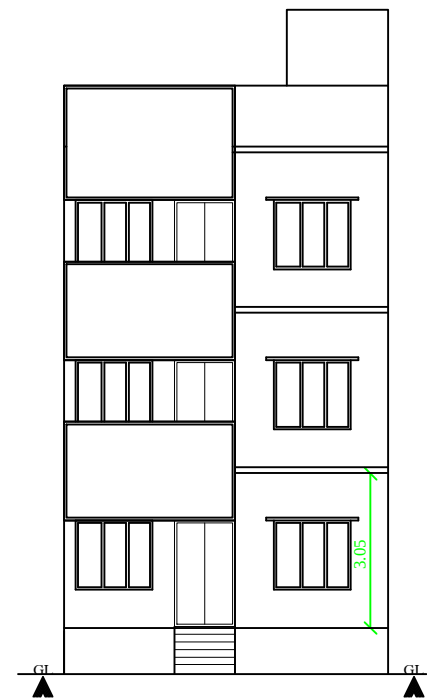


FRONT ELEVATION

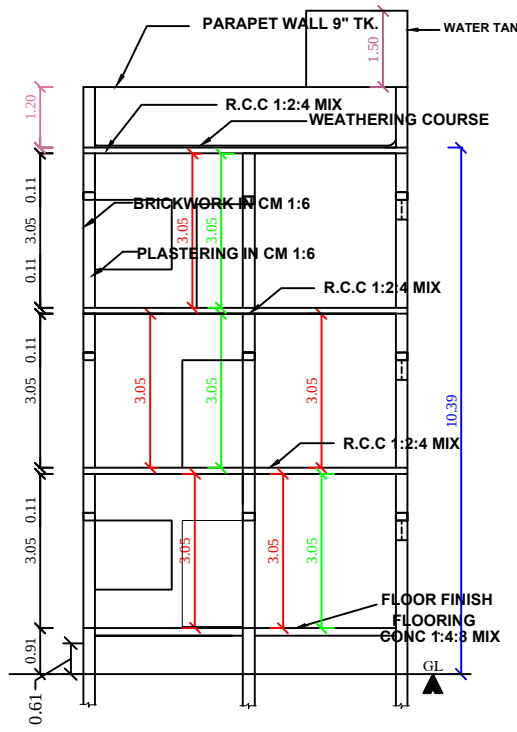


SECTION ON "J-J"

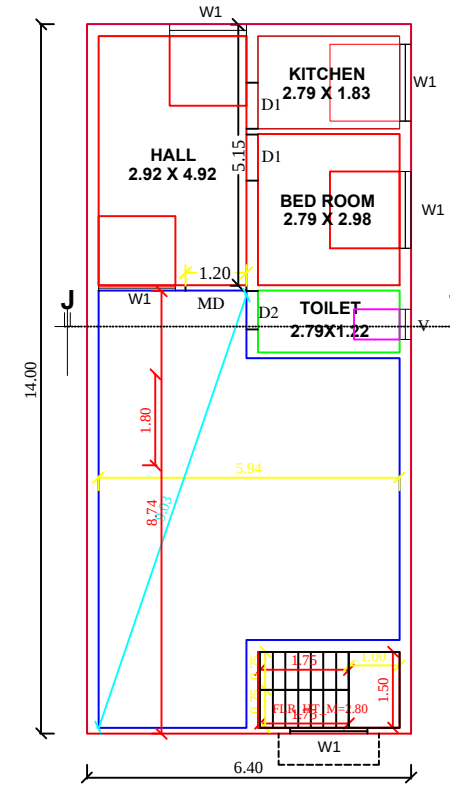

GROUND FLOOR PLAN

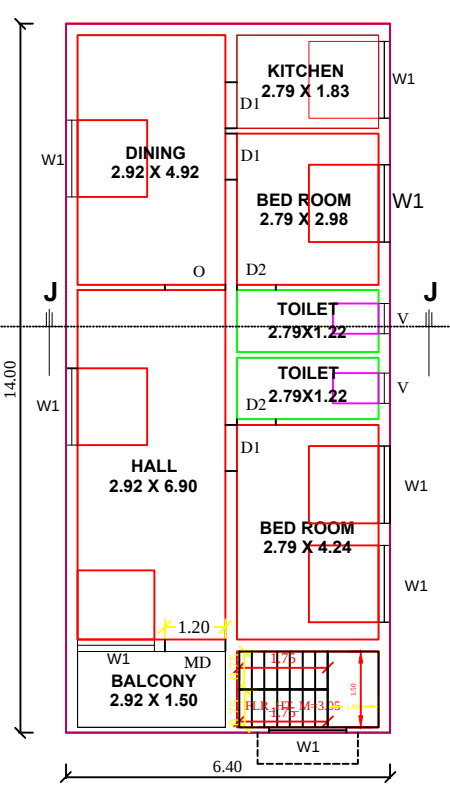


FIRST FLOOR PLAN

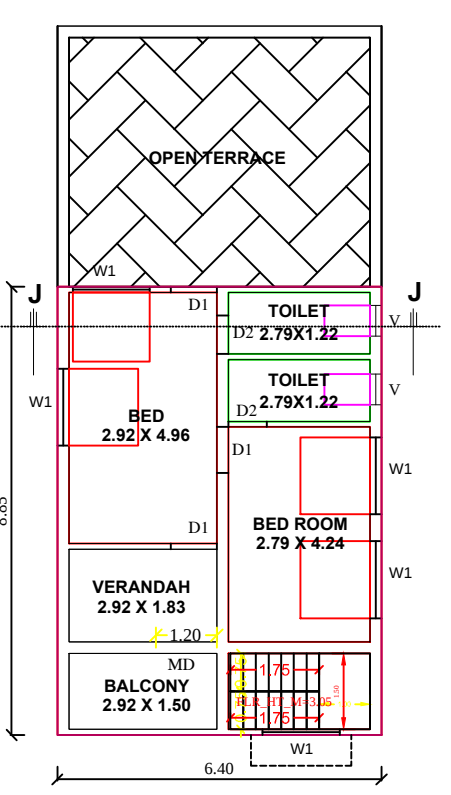

SECOND FLOOR PLAN

LOCATION PLAN

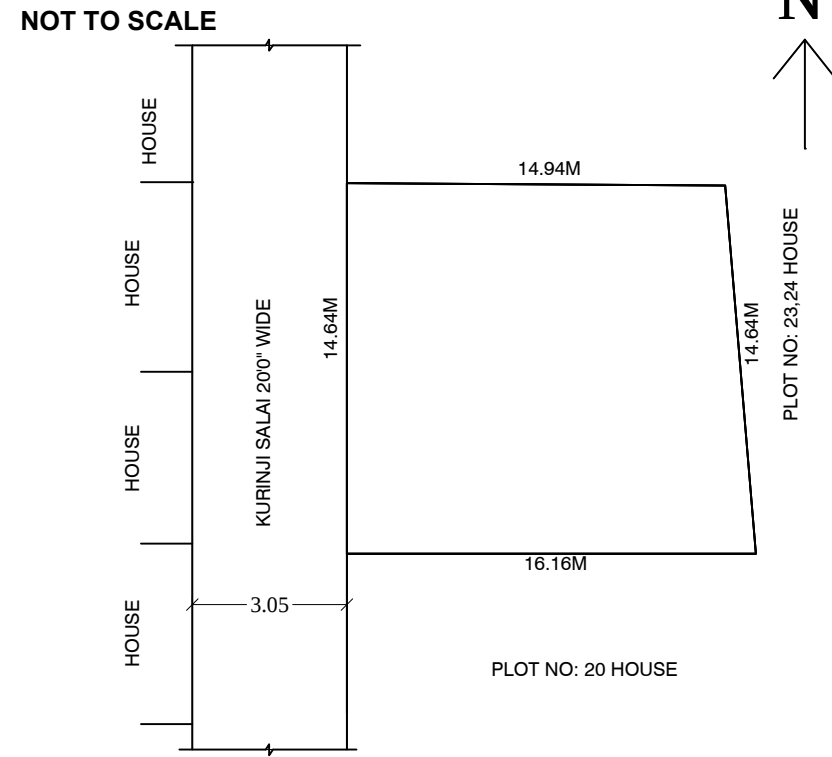

SPECIFICATION:

AS SHOWN IN THE SECTION

JOINERY DETAILS:

	DESCRIPTION	FEET	METER
MD	MAIN DOOR	4'-0" X 7'-0"	1.22 X 2.10
D1	INNER DOOR	3'-3" X 7'-0"	1.00 X 2.10
D2	TOILET DOOR	2'-6" X 7'-0"	0.76 X 2.10
W1	WINDOW	5'-0" X 4'-6"	1.52 X 1.37
W2	WINDOW	3'-6" X 4'-6"	1.06 X 1.37
V	VENTILATER	3'-6" X 2'-6"	0.91 X 0.76


AREA DETAILS:

DESCRIPTION OF THE WORK	Sq. ft.	Sq. M.
TOTAL AREA OF THE SITE DOC	2448.08	227.50
TOTAL AREA OF THE SITE TSLR	2442.52	227.00
TOTAL AREA OF THE SITE MINIMUM	2441.55	226.91
EXISTING BUILDING AREA G FLOOR	791.50	73.56
PROPOSED ADDL., G FLOOR AREA	964.09	89.60
PROPOSED ADDL., F FLOOR AREA	964.09	89.60
PROPOSED ADDL., S FLOOR AREA	609.44	56.64
OPEN SPACE AREA	685.96	63.75
TOTAL FSI AREA: 235.84 SQ M		

NOTE

OWNERS BOUNDARY SHOWN IN GREEN
PROPOSED CONSTN., SHOWN IN RED
EXISTING BUILDING SHOWN IN BLUE
EXISTING ROAD SHOWN IN YELLOW

OWNER: Mr. B KRISHNAN.

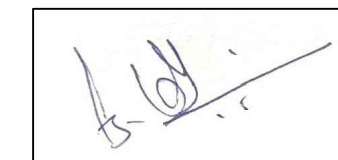

APPLICANT

Er.A.SUSAI JAMES, D.C.E.,B.TECH,
Engineers - Grade III - RE
Reg.No.031/L/S/2019/00016
21A,Trunk Road, RANIPET - 632401.
Cell :9843099957

ENGINEER

