
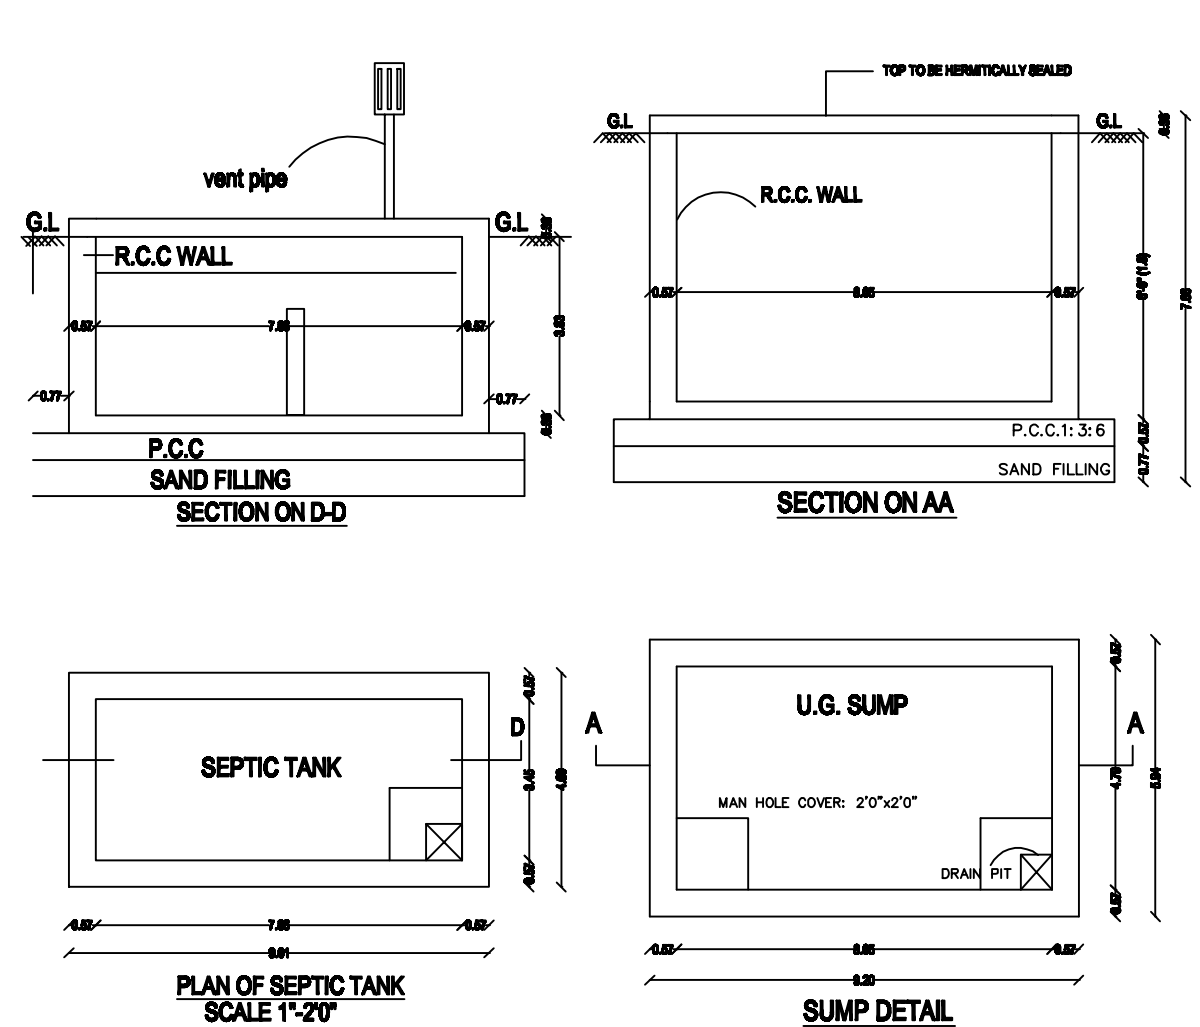
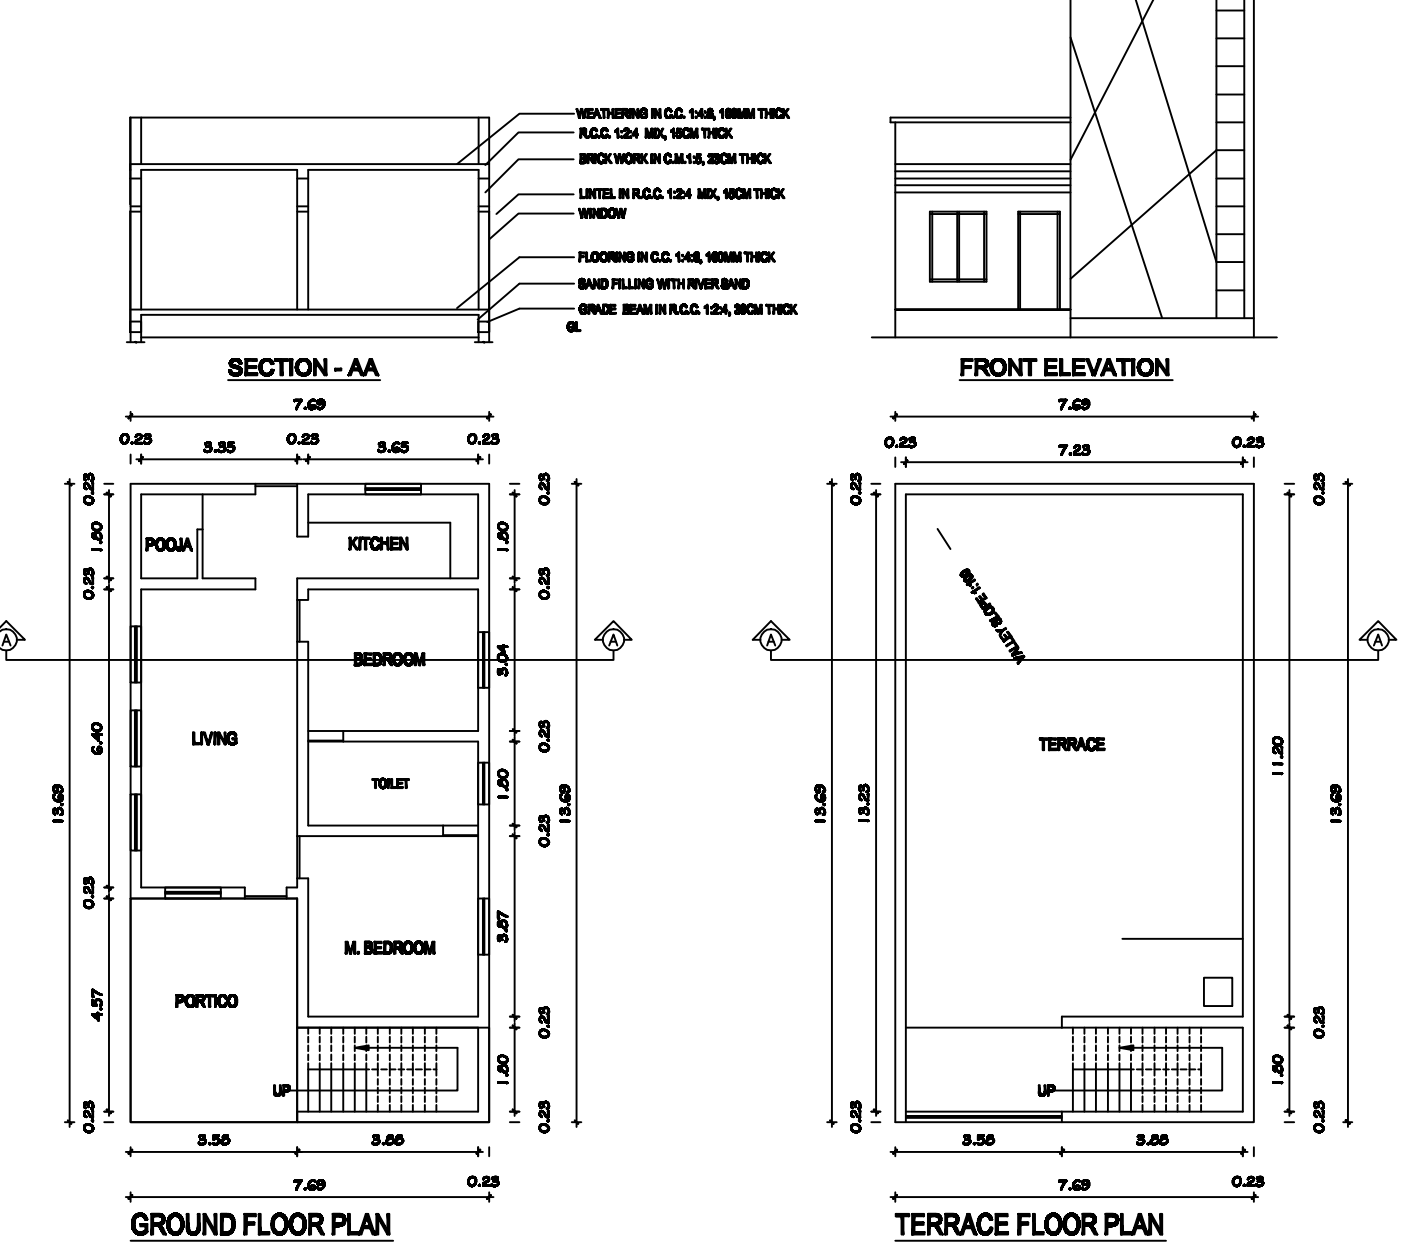
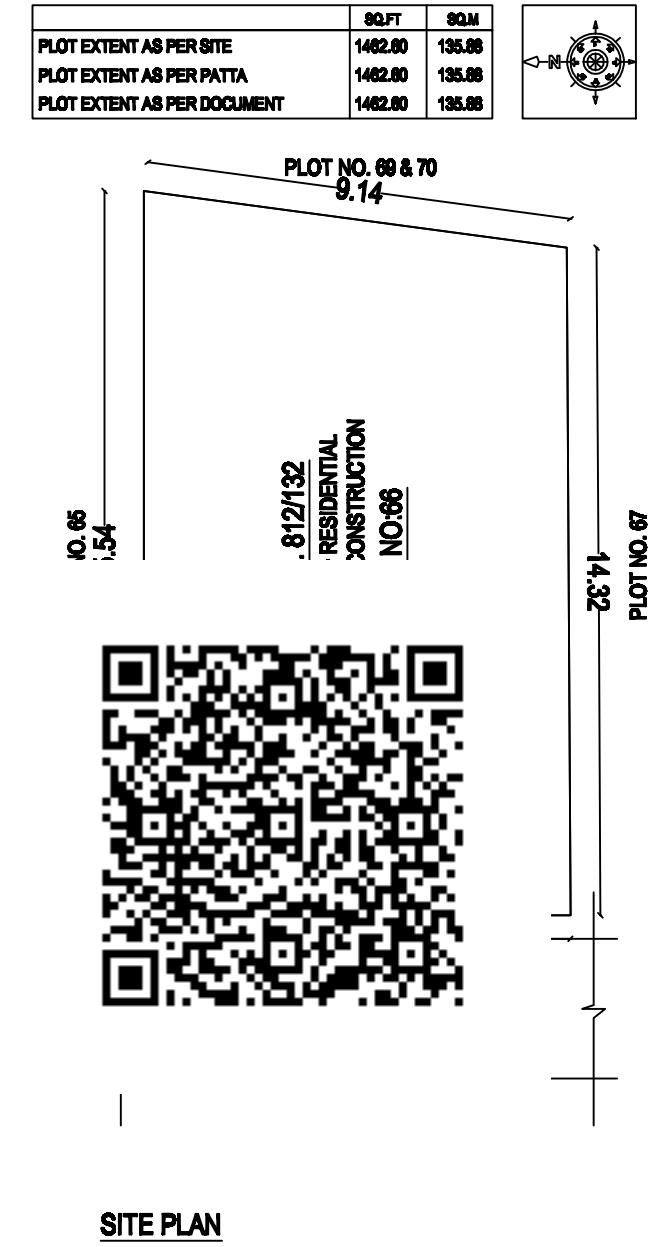
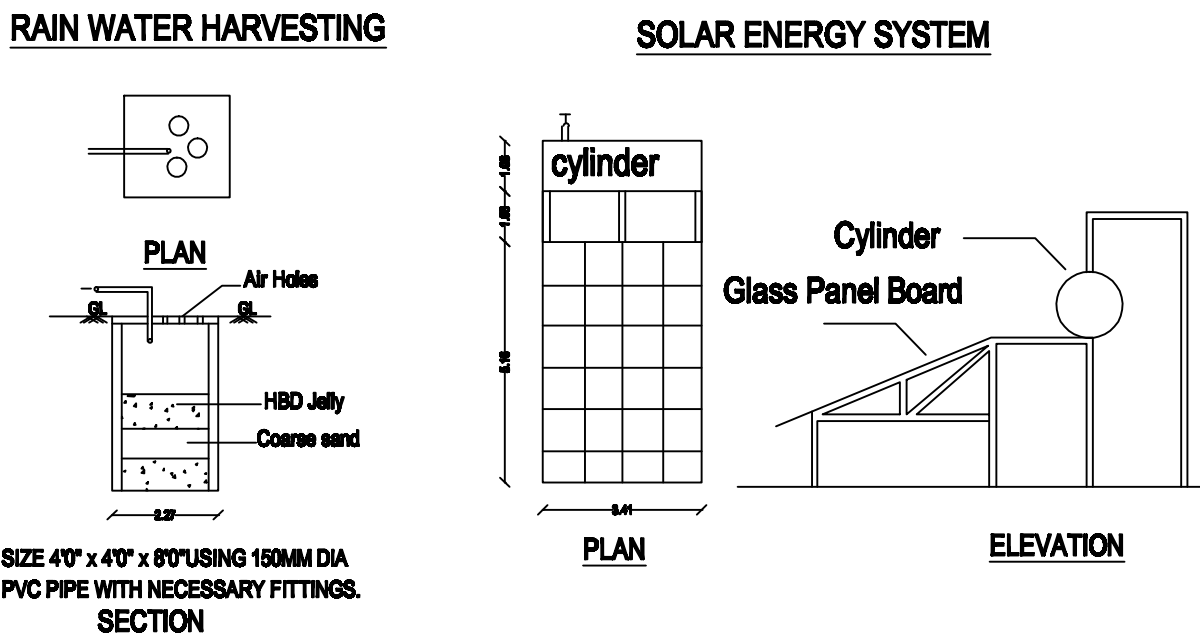
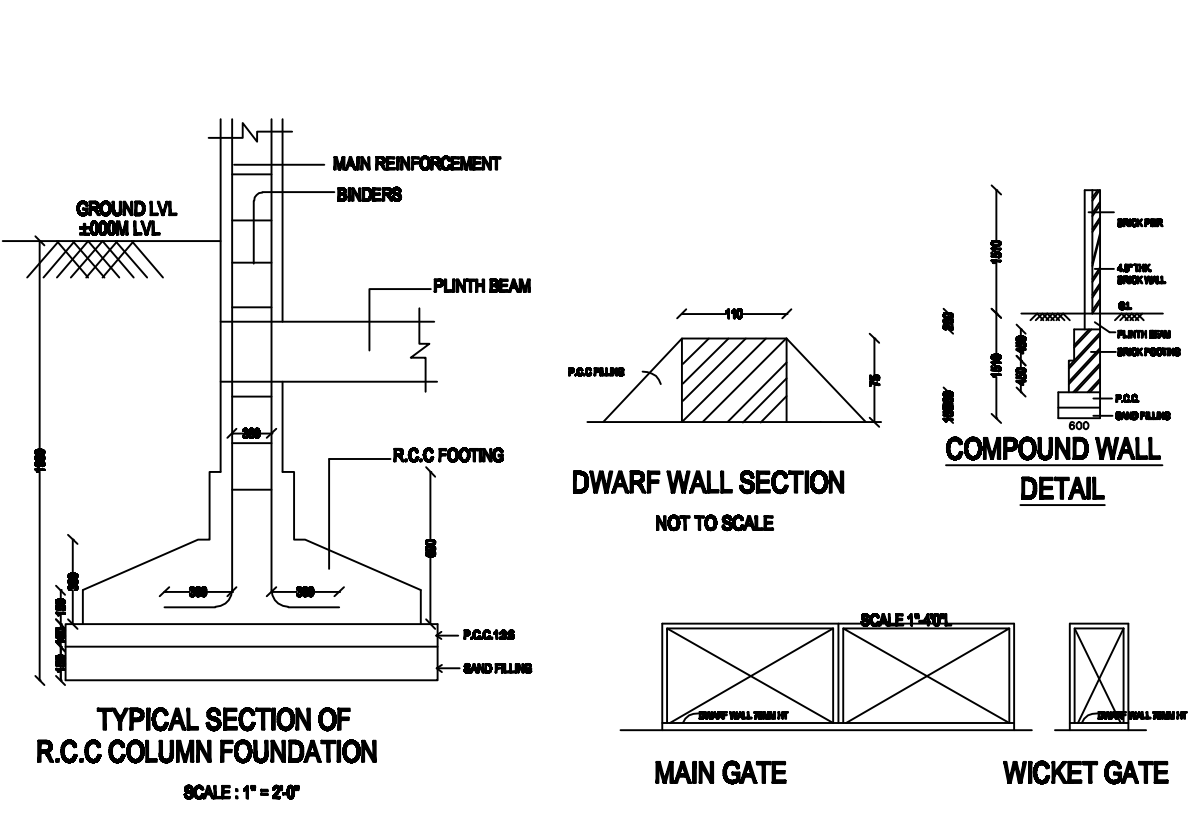
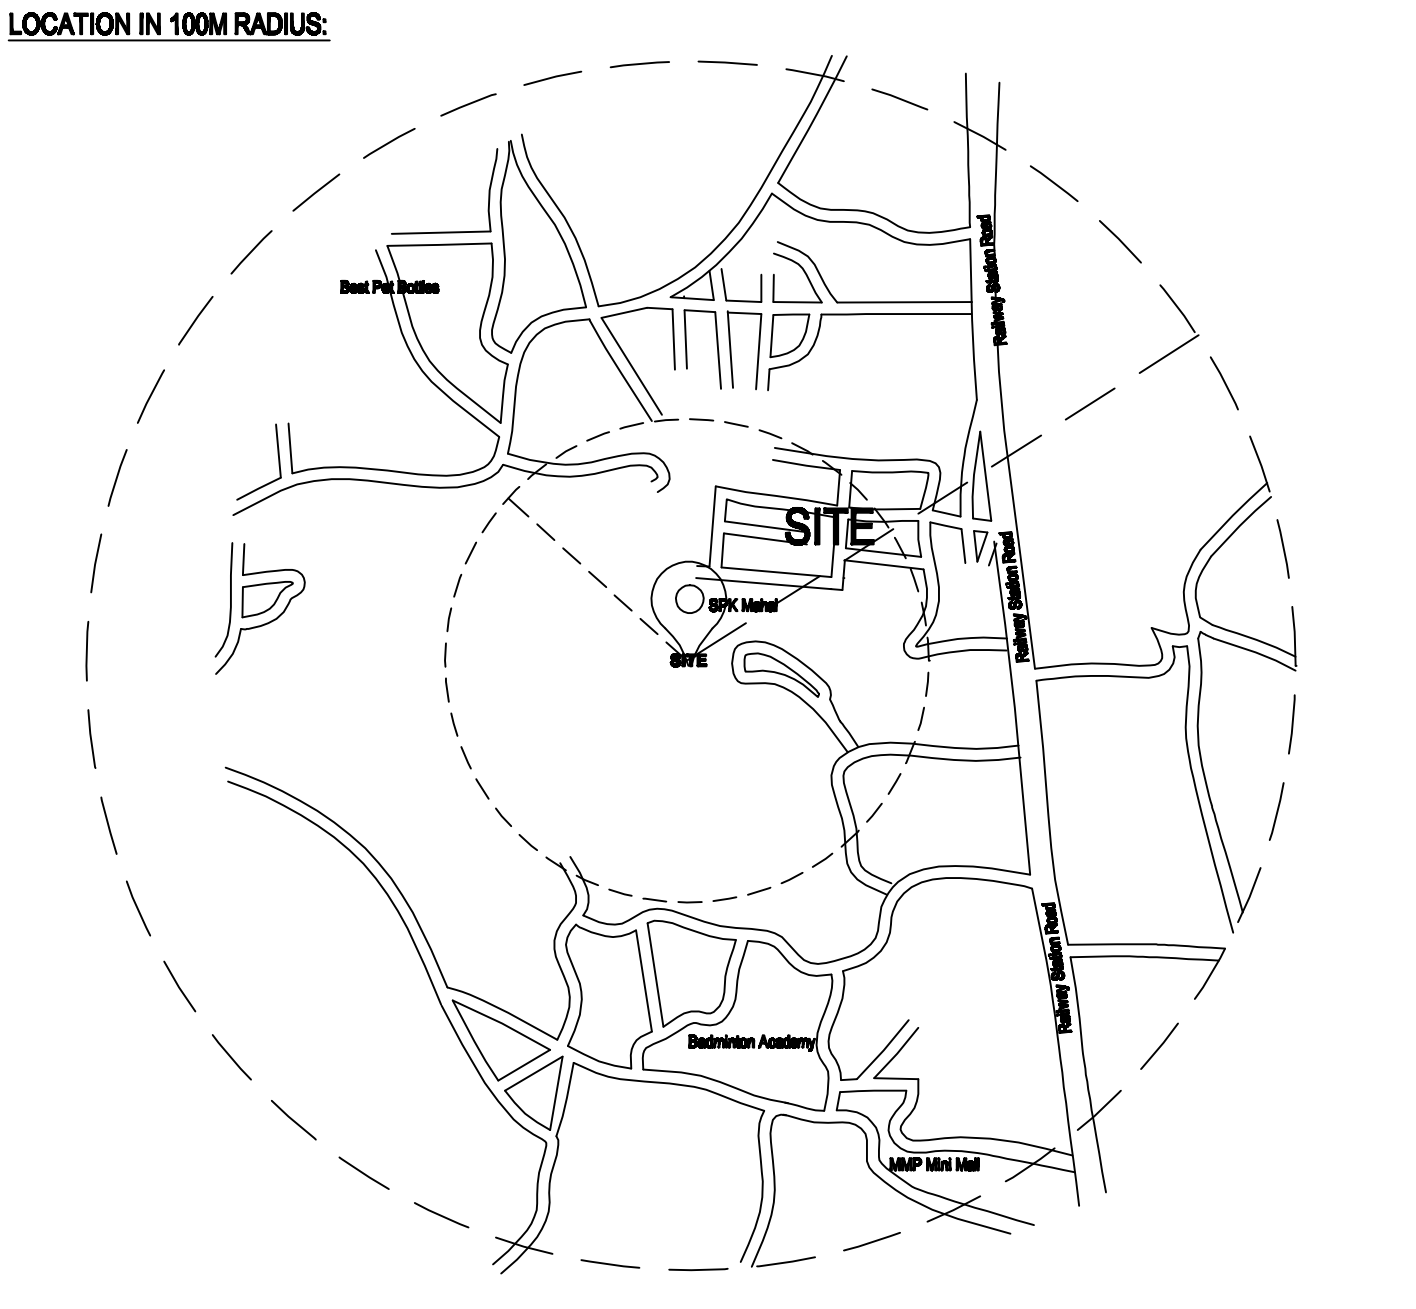
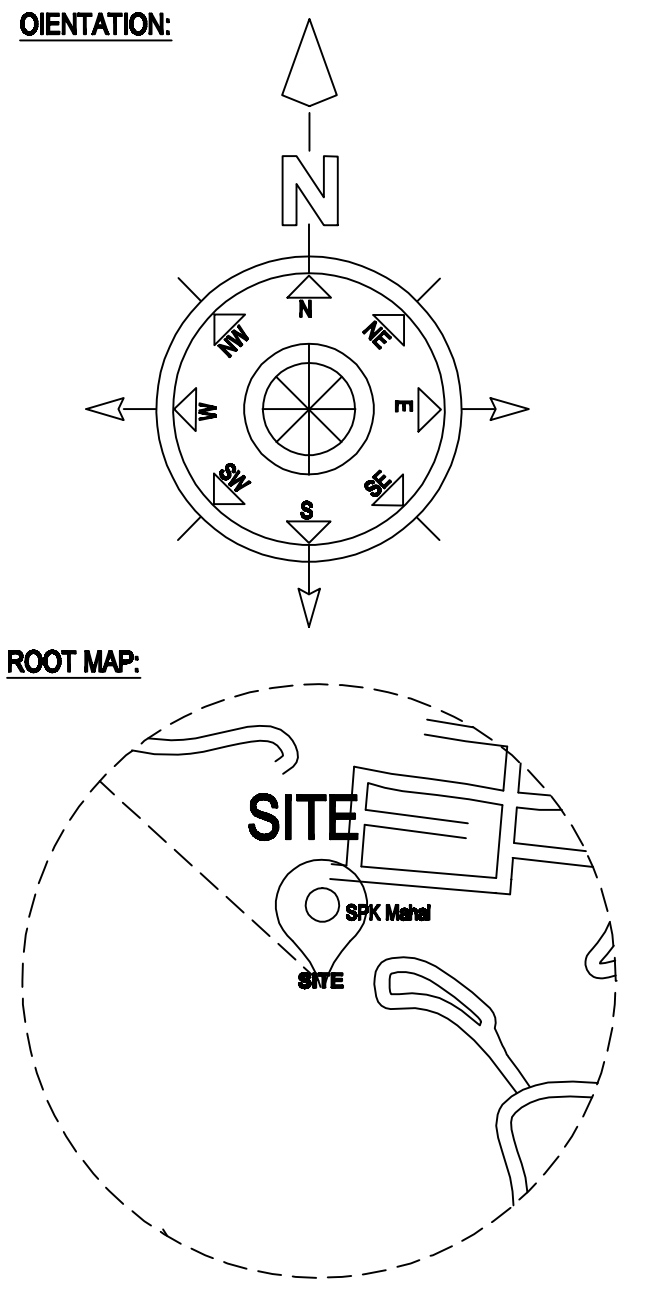


PLAN SHOWING THE PROPOSED CONSTRUCTION OF R.C.C ROOF RESIDENTIAL BUILDING  
OLD S.NO. 812/1A2 & 812/2B, NEW SF. NO. 812/132, PLOT.NO. 66, VANNIVEDU VILLAGE  
WALAJAPET TOWN AND TALUK, RANIPET DISTRICT.

(Power Document On : Mrs. Chinnadurai K)

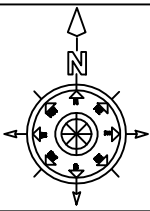

NOTE: ALL THE DIMENSIONS ARE SHOWN IN METERS | SCALE- 1:100 (OR) 1" = 8'

PLAN SHOWING THE PROPOSED CONSTRUCTION OF  
R.C.C ROOF RESIDENTIAL BUILDING  
OLD S.NO. 812/1A2 & 812/2B, NEW SF. NO. 812/132, PLOT.NO. 66,  
VANNIVEDU VILLAGE, WALAJAPET TOWN AND TALUK,  
RANIPET DISTRICT.

AREA STATEMENT

|                             |                  |                |
|-----------------------------|------------------|----------------|
| PLOT EXTENT AS PER SITE     | SQ.FT<br>1462.60 | SQ.M<br>135.88 |
| PLOT EXTENT AS PER PATTA    | 1462.60          | 135.88         |
| PLOT EXTENT AS PER DOCUMENT | 1462.60          | 135.88         |
| TOTAL AREA OF THE SITE      | 1462.60          | 135.88         |
| PROPOSED GROUND FLOOR AREA  | 965.19           | 89.87          |
| STAIRCASE AREA              | 88.77            | 08.34          |
| PORTICO AREA                | 184.92           | 17.18          |
|                             |                  |                |
| OPEN SITE AREA              | 487.40           | 20.09          |

F.S.I = 0.84

PLOT COVERAGE = 84.77 %

NO OF CARS PROVIDED : 0

NO OF TWO WHEELERS : 1

TOTAL NO OF FLOOR : GL

SPECIFICATIONS

ALL THE DETAILS ARE SHOWN IN SECTION ON 'W'  
TOWARDS 'MD'  
JOINERY DETAILS

|              |             |
|--------------|-------------|
| MD MAIN DOOR | 1.00 X 2.13 |
| D1 DOOR      | 0.90 X 2.10 |
| D2 DOOR      | 0.80 X 2.13 |
| W WINDOW     | 1.80 X 1.80 |
| V VENTILATOR | 0.60 X 0.60 |

COLOUR INDEX

OWNER'S BOUNDARY SHOWN IN GREEN

PROPOSED CONSTRUCTION SHOWN IN RED

EXISTING ROAD SHOWN IN YELLOW

OWNER'S SIGNATURE

LICENCED BUILDING SURVEYOR'S SIGNATURE

AADHAV ARCHITEECT  
PH: 9500904446