

PLAN SHOWING THE PROPOSED CONSTRUCTION OF A GODOWN IN GROUND FLOOR IN PATTA NO : 511

OLD S.F NO : 42 / 6B ,42 / 6B1 NEW S.F NO : 42 / 6B1A1 PATTA NO : 510 OLD S.F NO : 43 NEW S.F NO : 43 / 1 , 43 / 3

PATTA NO : 796 OLD S.F NO : 175 , 175 / 1 NEW S.F NO : 175 / 1A1 OLD PATTA NO : 3361 NEW PATTA NO : 4153


NEW S.F NO : 42 / 85 PLOT NO : 131 LAYOUT APPROVAL NO K.DIS NO : 11757 / 198 DATE : 21.10.1982 AT ANNAI

PARASAKTHI NAGAR SIPCOT KARAI VILLAGE NAVALOCK PANCHAYAT WALAJA TALUK RANIPET DISTRICT


OWNER NAME : MAGAENTHIRAN s/o BAVENDIRAN

ALL DIMENSIONS ARE IN " M "


SCALE 1CM : 1M

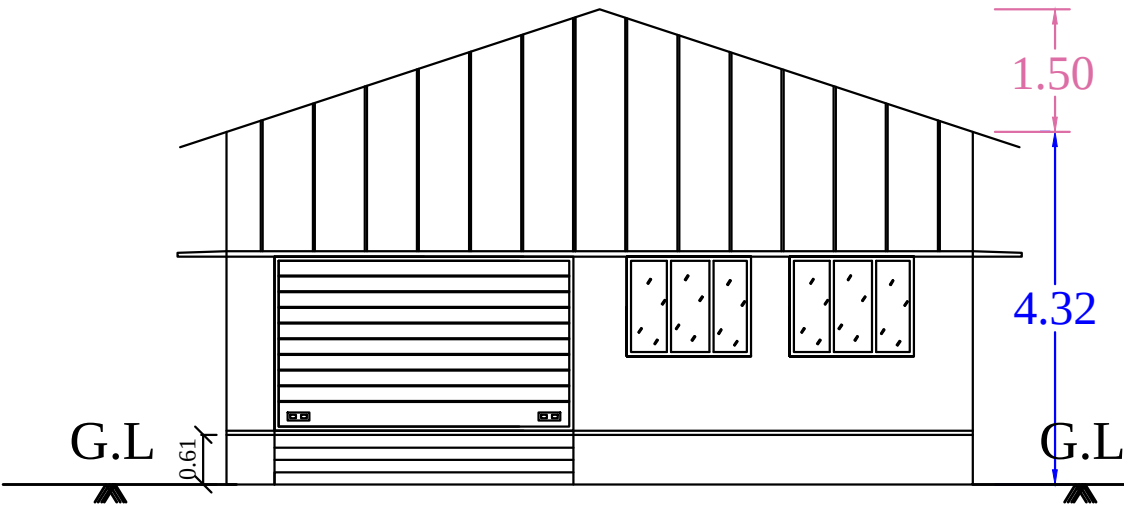




ELEVATION

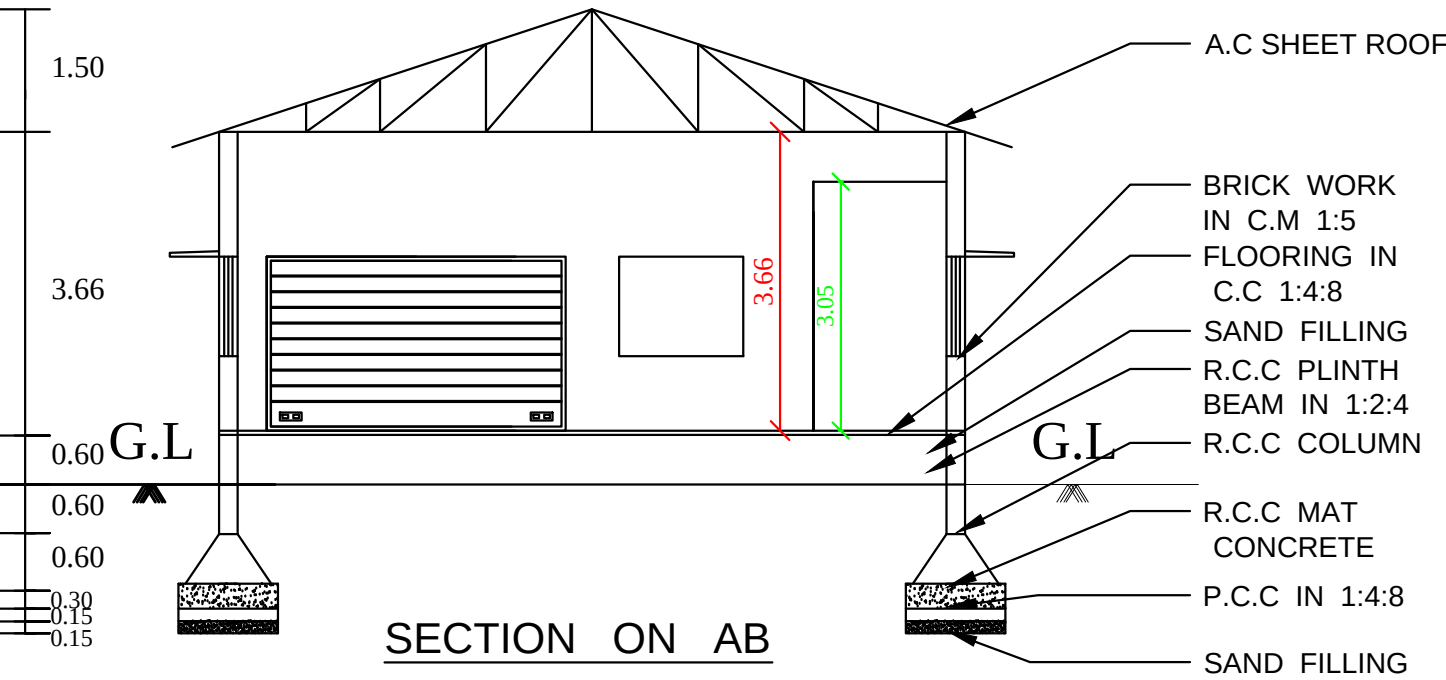

SECTION ON AB

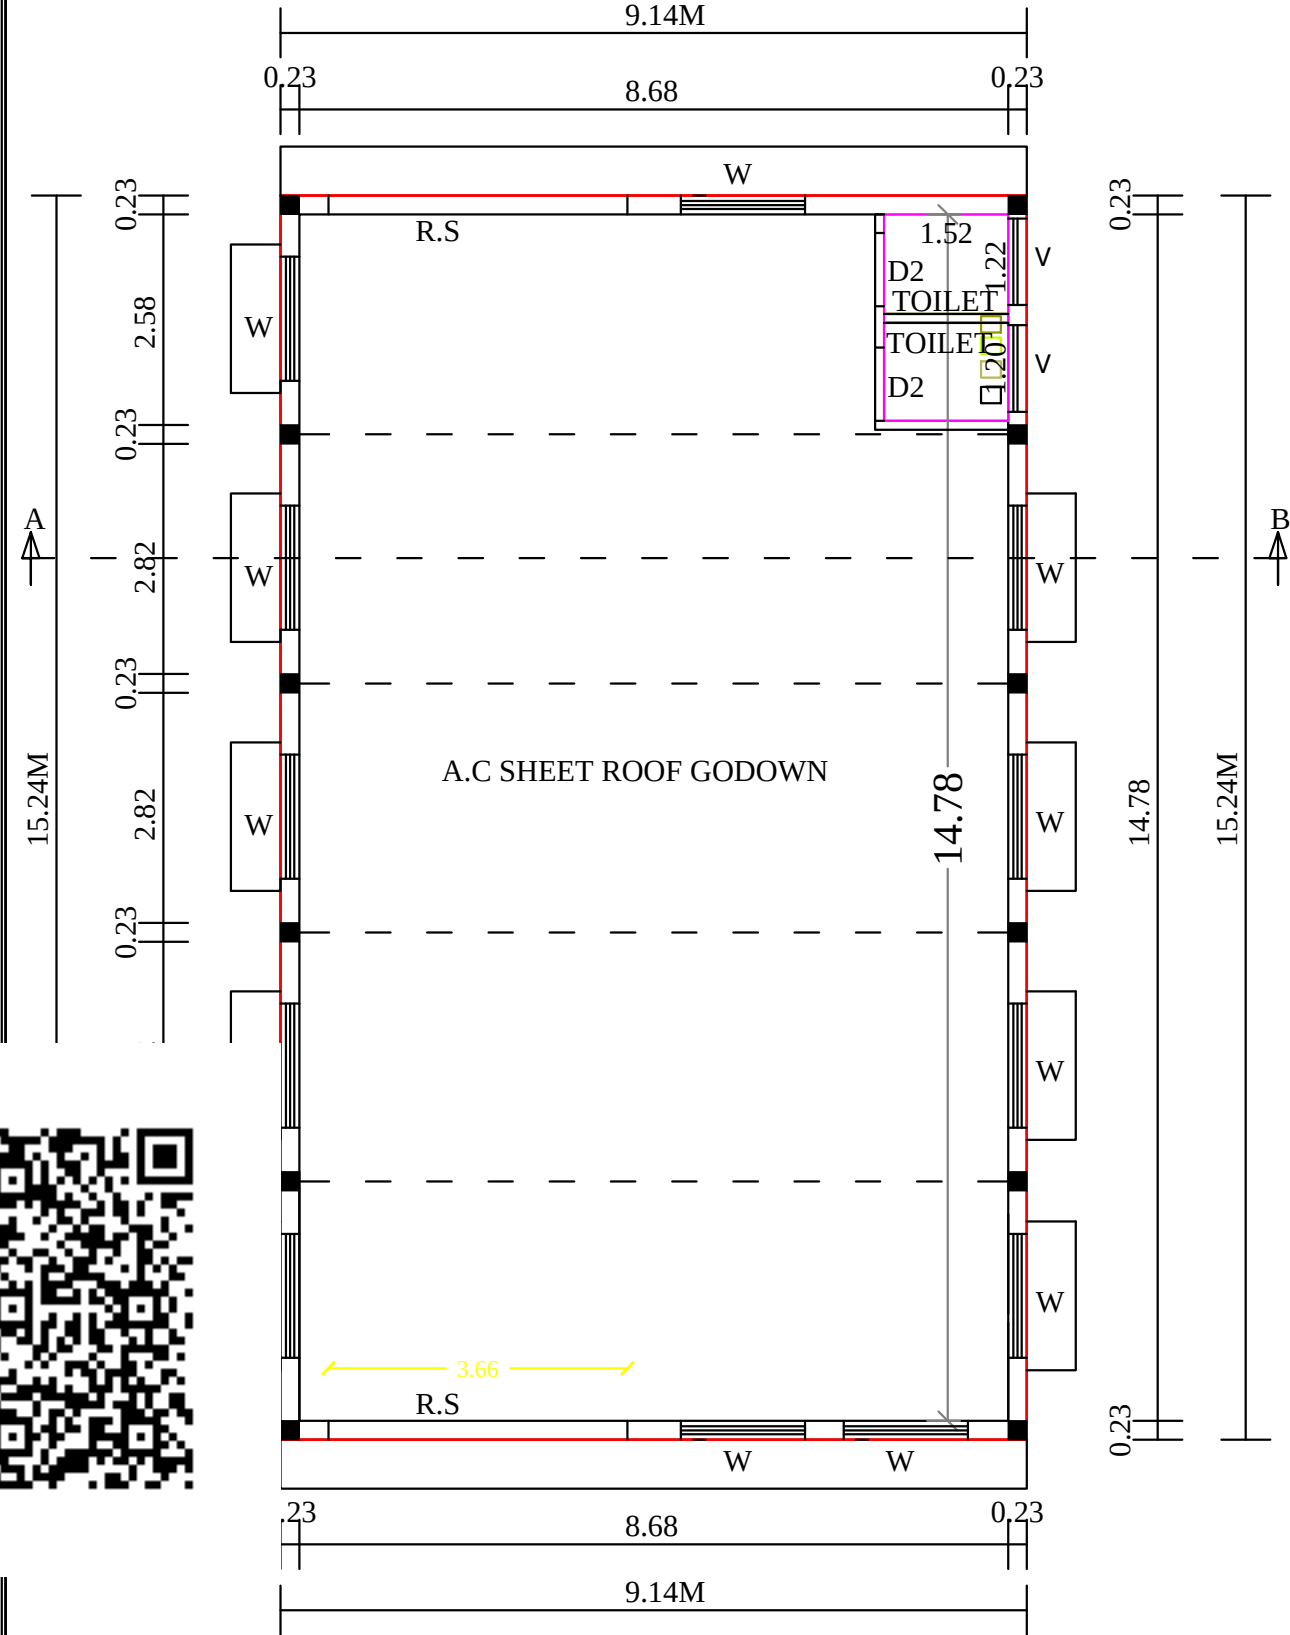

GROUND FLOOR PLAN

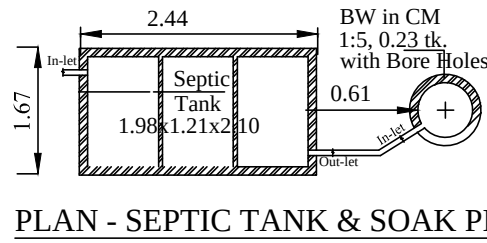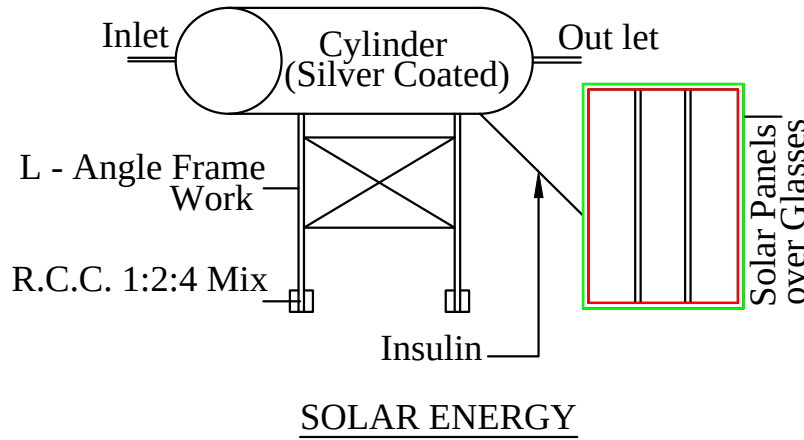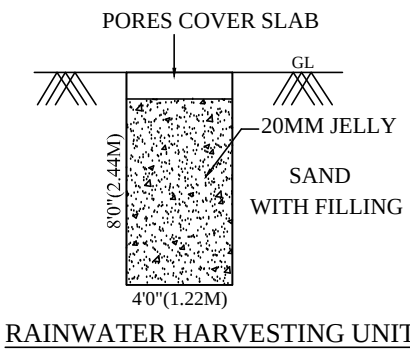

NOT TO SCALE

SPECIFICACTIONS :-

AS SHOWN IN THE SECTION

JOINERIES :-

ROLLING SHUTTER	R.S	12'0" X 7'0"	3.66 X 2.13 M
DOOR	D2	2'6" X 6'6"	0.76 X 1.96 M
WINDOW	W	5'0" X 4'0"	1.52 X 1.22 M
VENTILATOR	V	3'0" X 2'0"	0.91 X 0.60 M

AREA DETAILS :-

TOTAL AREA OF THE SITE	2820.00
PROPOSED CONSTRUCTION G.F AREA	1499.30
OPEN SPACE AREA	1320.70



SQ.FT	SQ.M
2820.00	261.98
1499.30	139.29
1320.70	122.69

NOTES :-

OWNERS BOUNDARY SHOWN IN GREEN
PROPOSED CONSTRUCTION SHOWN IN RED
EXISTING ROAD SHOWN IN YELLOW

SITE PLAN SCALE 1CM : 4M

PATTA NO : 511 OLD S.F NO : 42 / 6B ,42 / 6B1 NEW S.F NO : 42 / 6B1A1
PATTA NO : 510 OLD S.F NO : 43 NEW S.F NO : 43 / 1 , 43 / 3
PATTA NO : 796 OLD S.F NO : 175 , 175 / 1 NEW S.F NO : 175 / 1A1
OLD PATTA NO : 3361 NEW PATTA NO : 4153 NEW S.F NO : 42 / 85
PLOT NO : 131 LAY OUT APPROVAL NO K.DIS NO : 11757 / 198
DATE : 21.10.1982 AT ANNAI PARASAKTHI NAGAR SIPCOT KARAI
VILLAGE NAVALOCK PANCHAYAT WALAJA TALUK
RANIPET DISTRICT

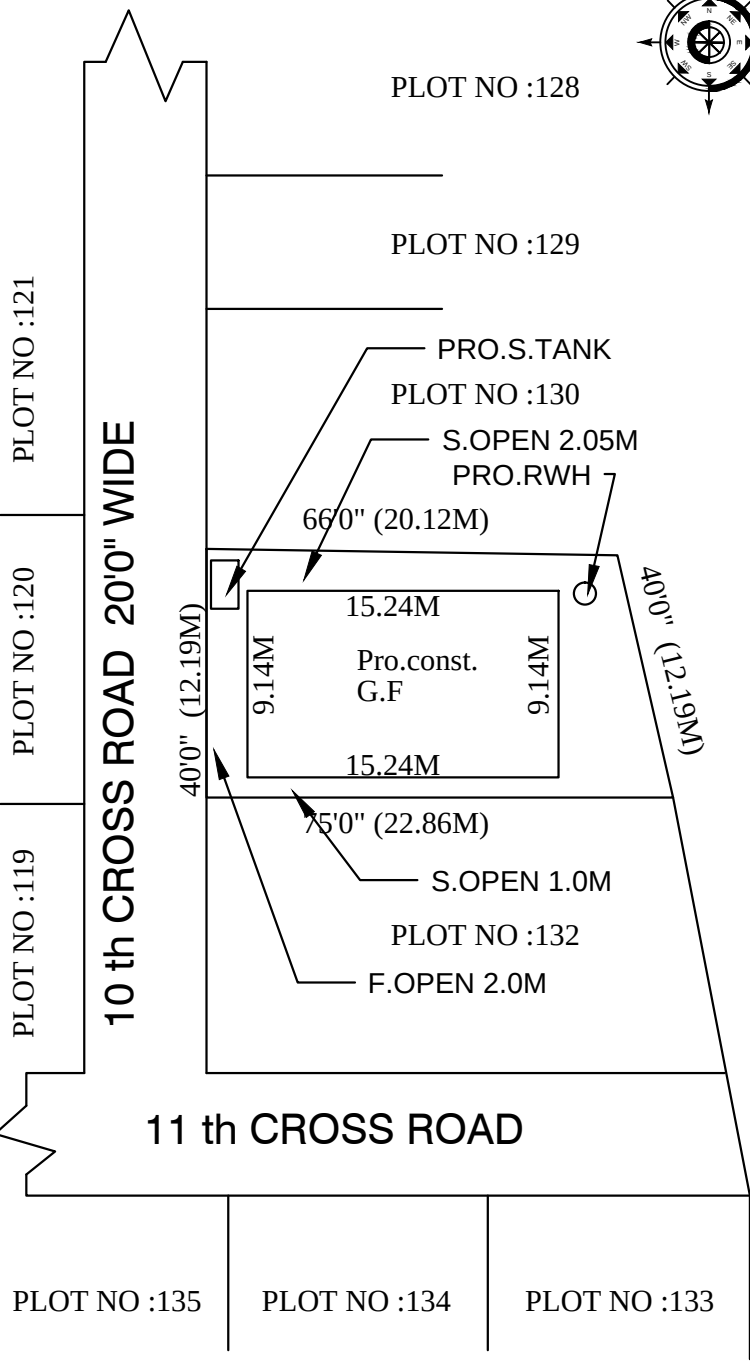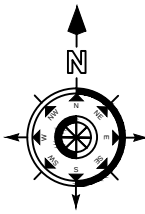

B. Magaenthiran

B.MAGAENTHIRAN

APPLICANT

K. Sugumar
Er. K.Sugumar, D.C.,
Licensed Building Surveyor
Engineer Grade III - RE
Reg.No.031/LS/2020/00002
No.28, N.A.P. Press Upstair,
M.B.T. Road, Navalpur,
RANIPET - 632 401.
Cell : 94434 38152

ENGINEER