
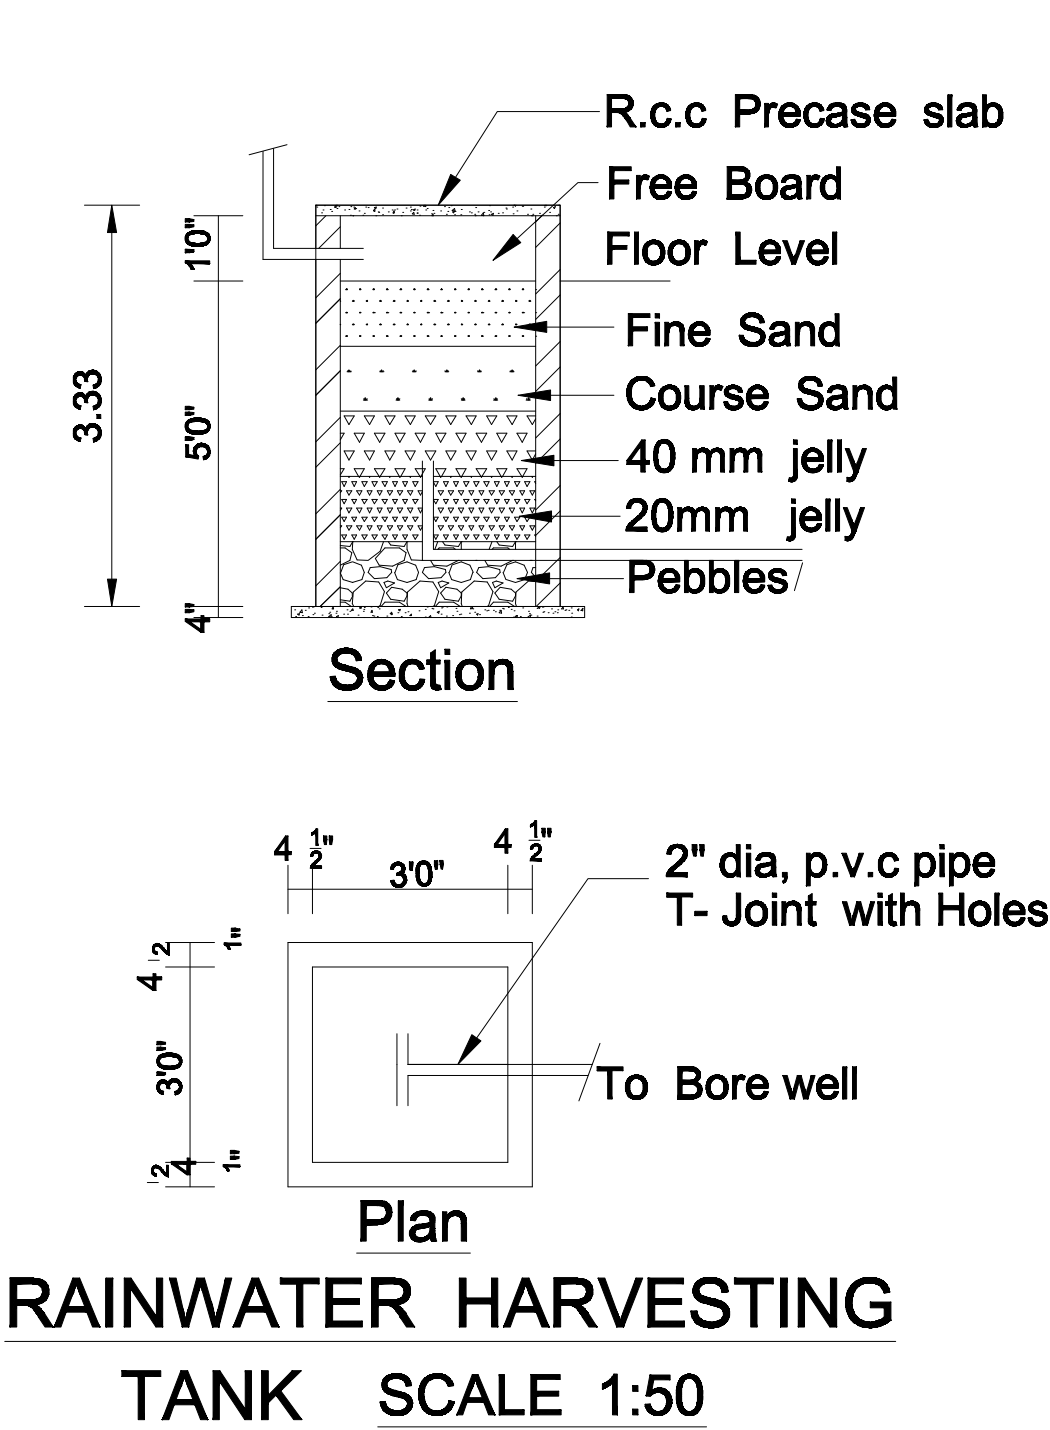
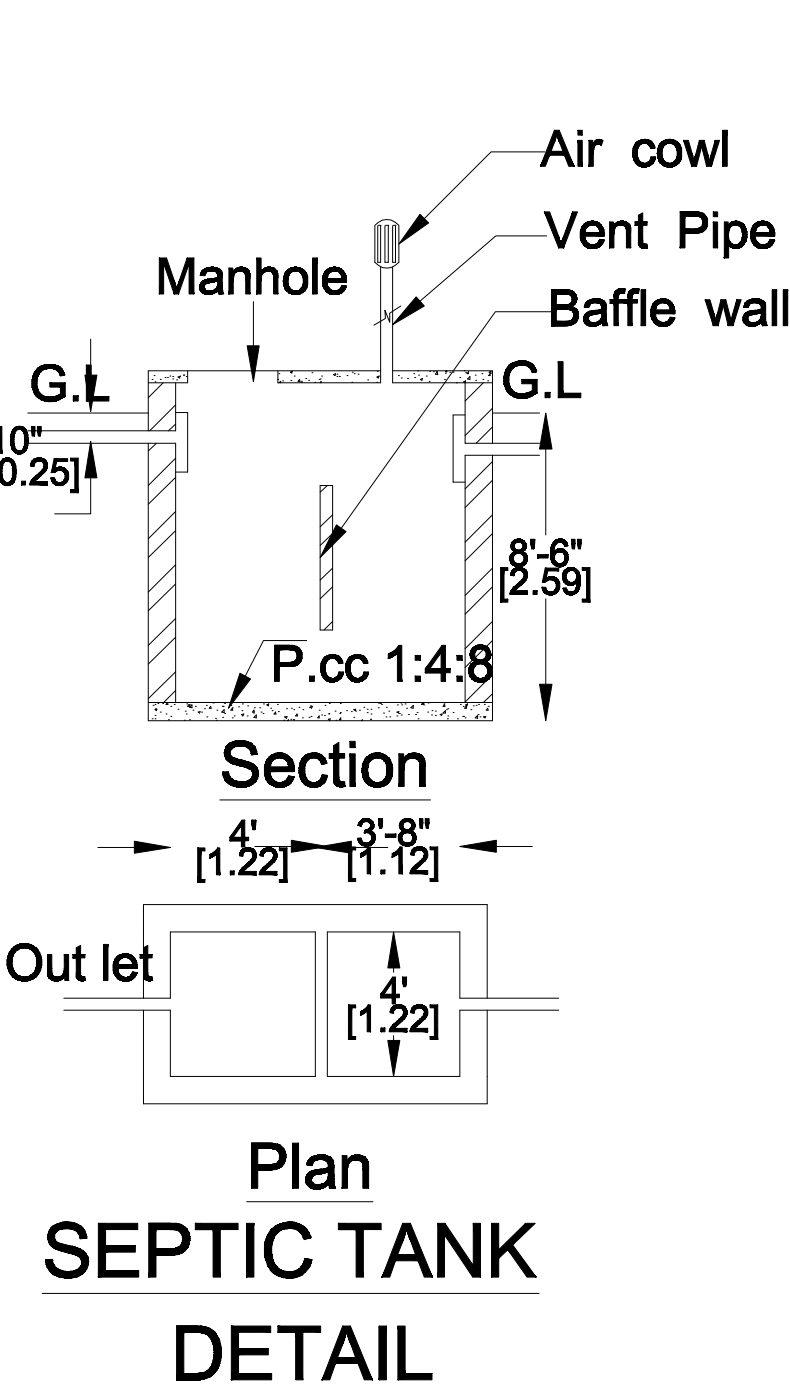
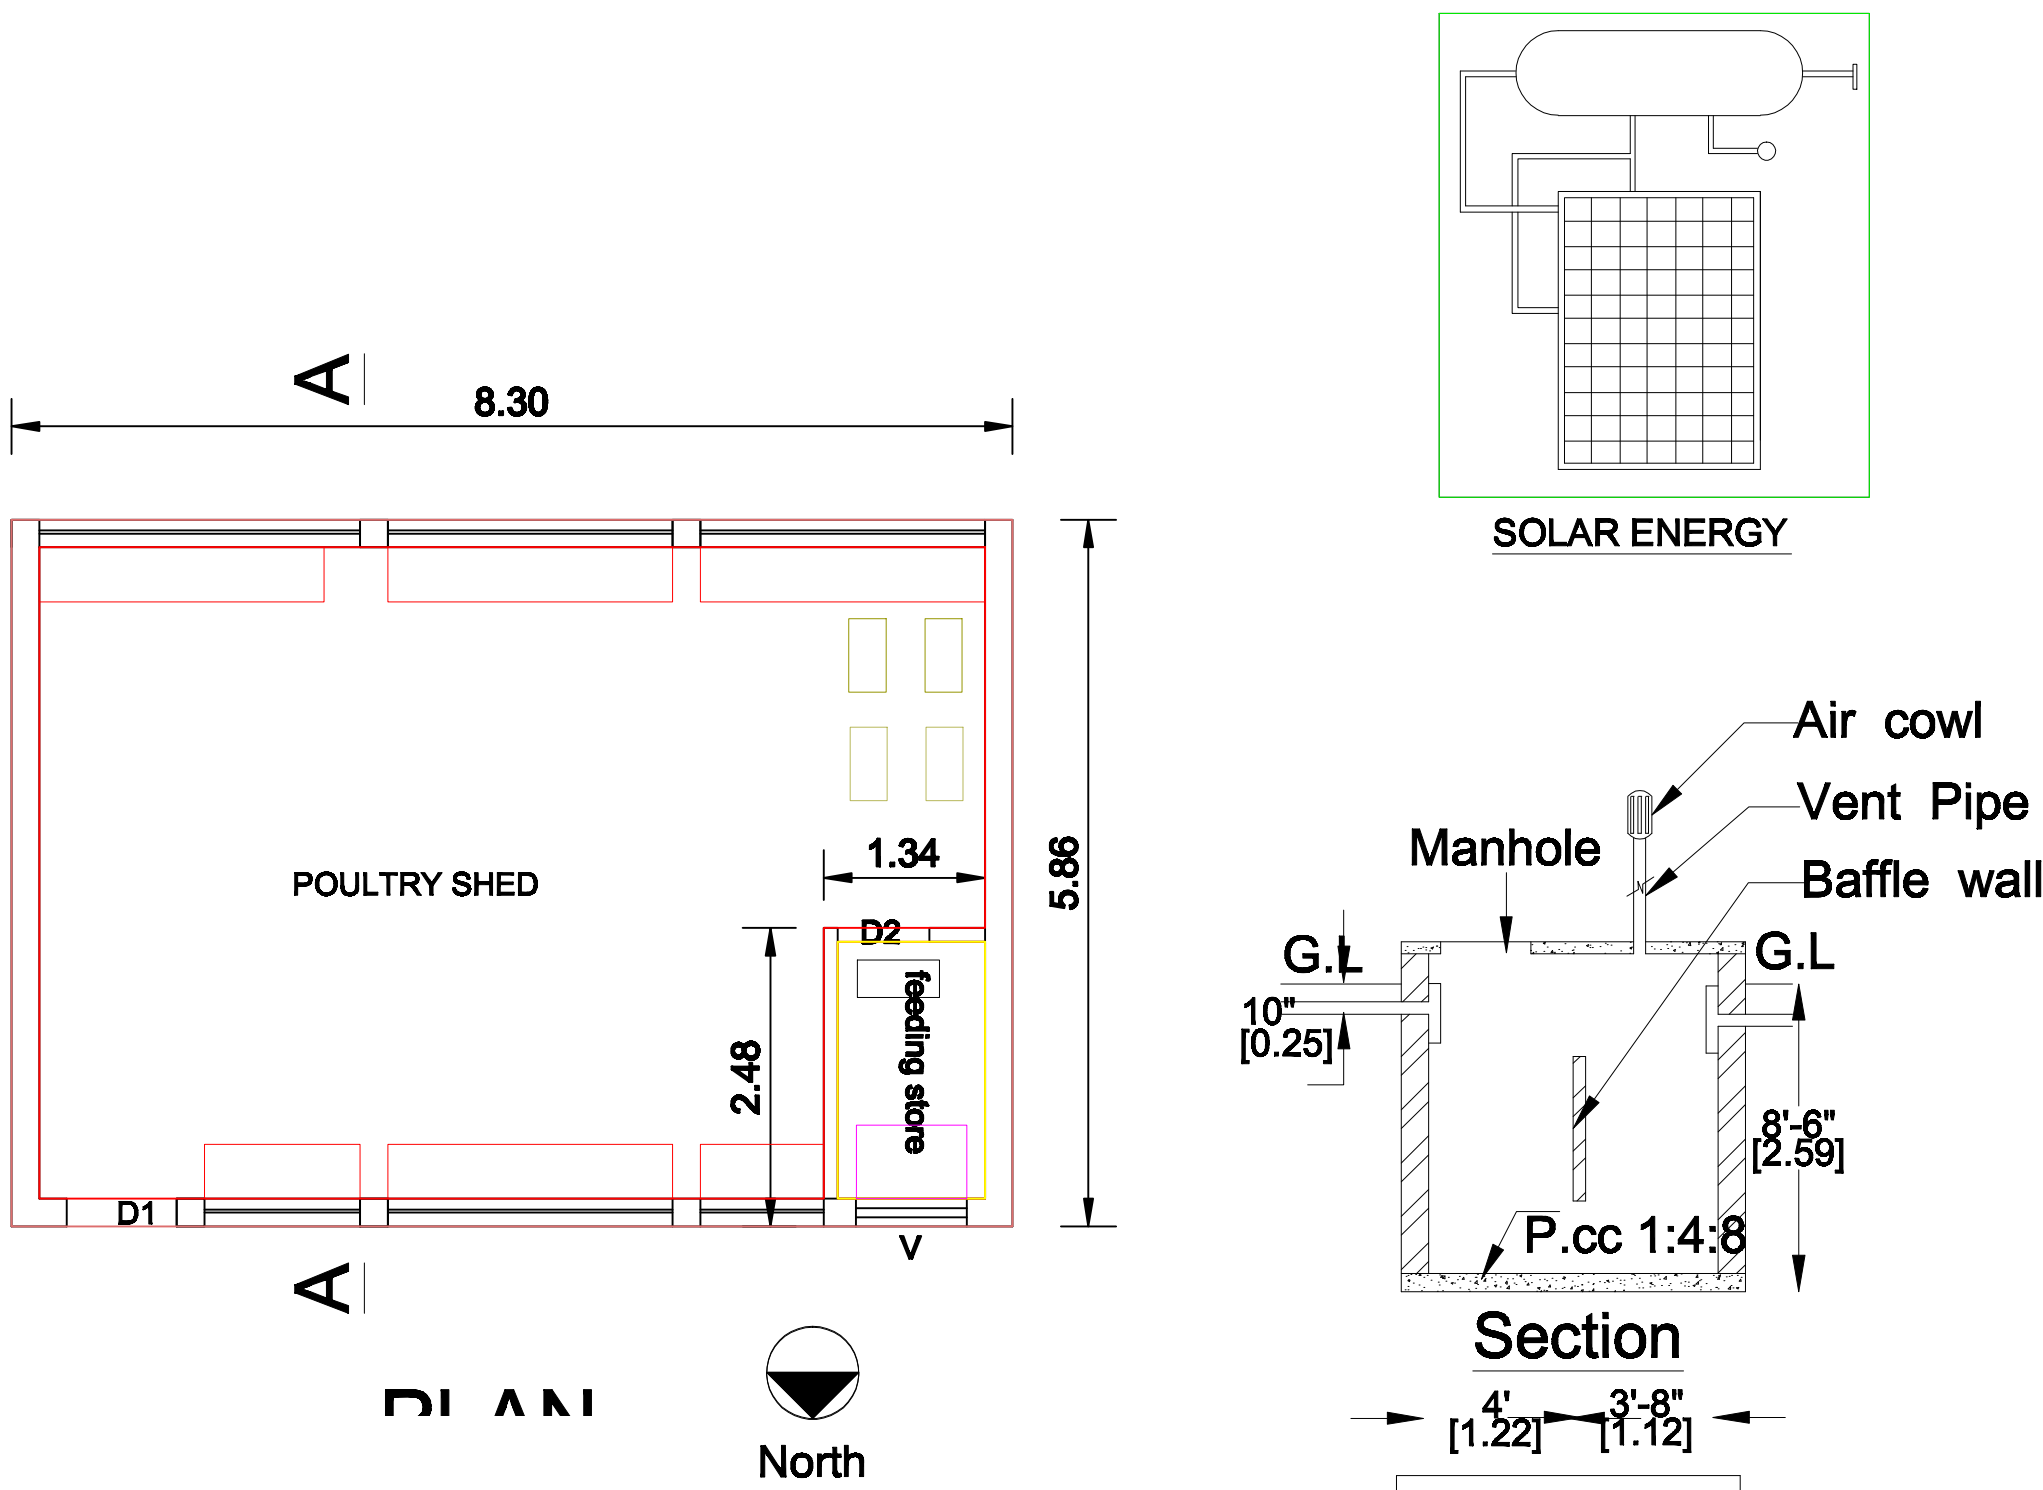




PLAN SHOWING THE PROPOSED CONSTRUCTION OF A POULTRY SHED IN
S.NO.279 /2G, VEDAL VILLAGE, ARAKKONAM TALUK , RANIPET DISTRICT.,

SCALE 1:100

Owner :- Mr. T .MURUGAN
S/o Thangval

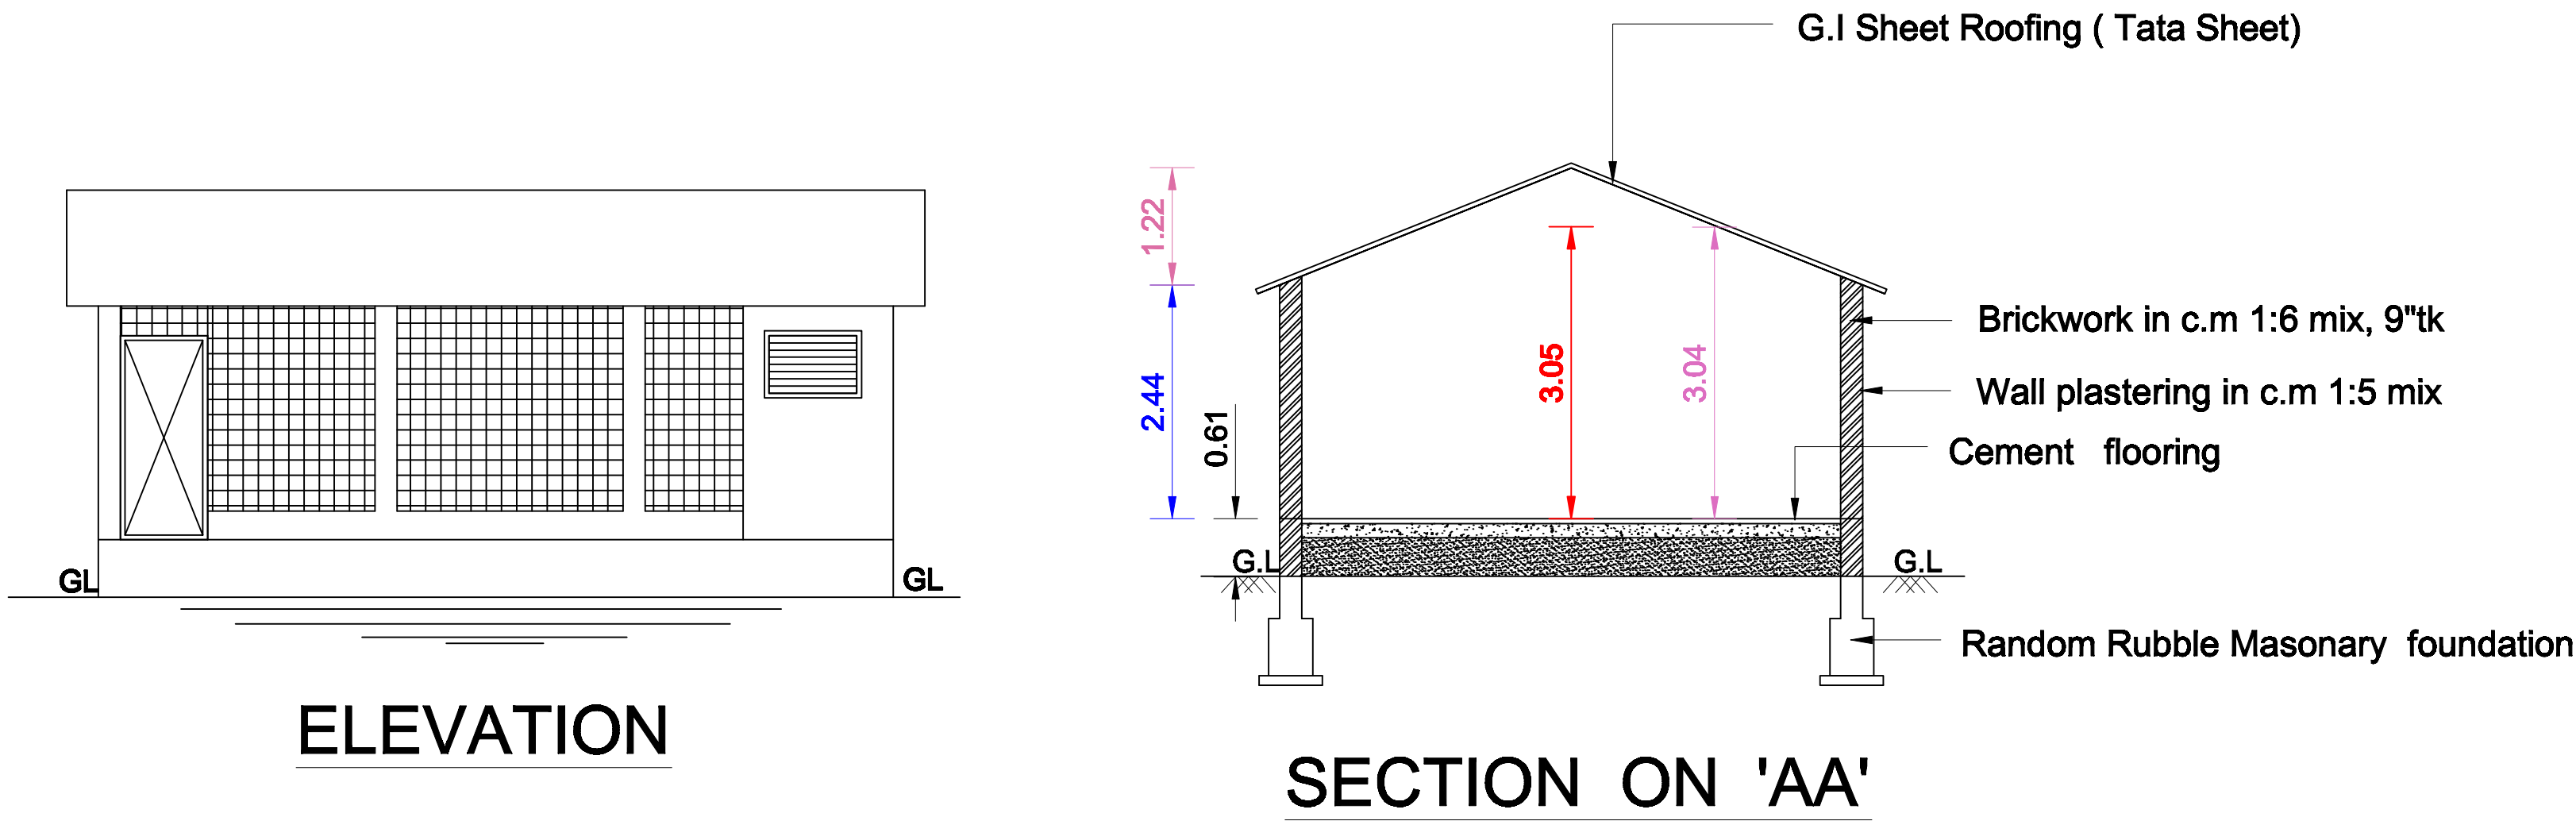

Vaccant Land

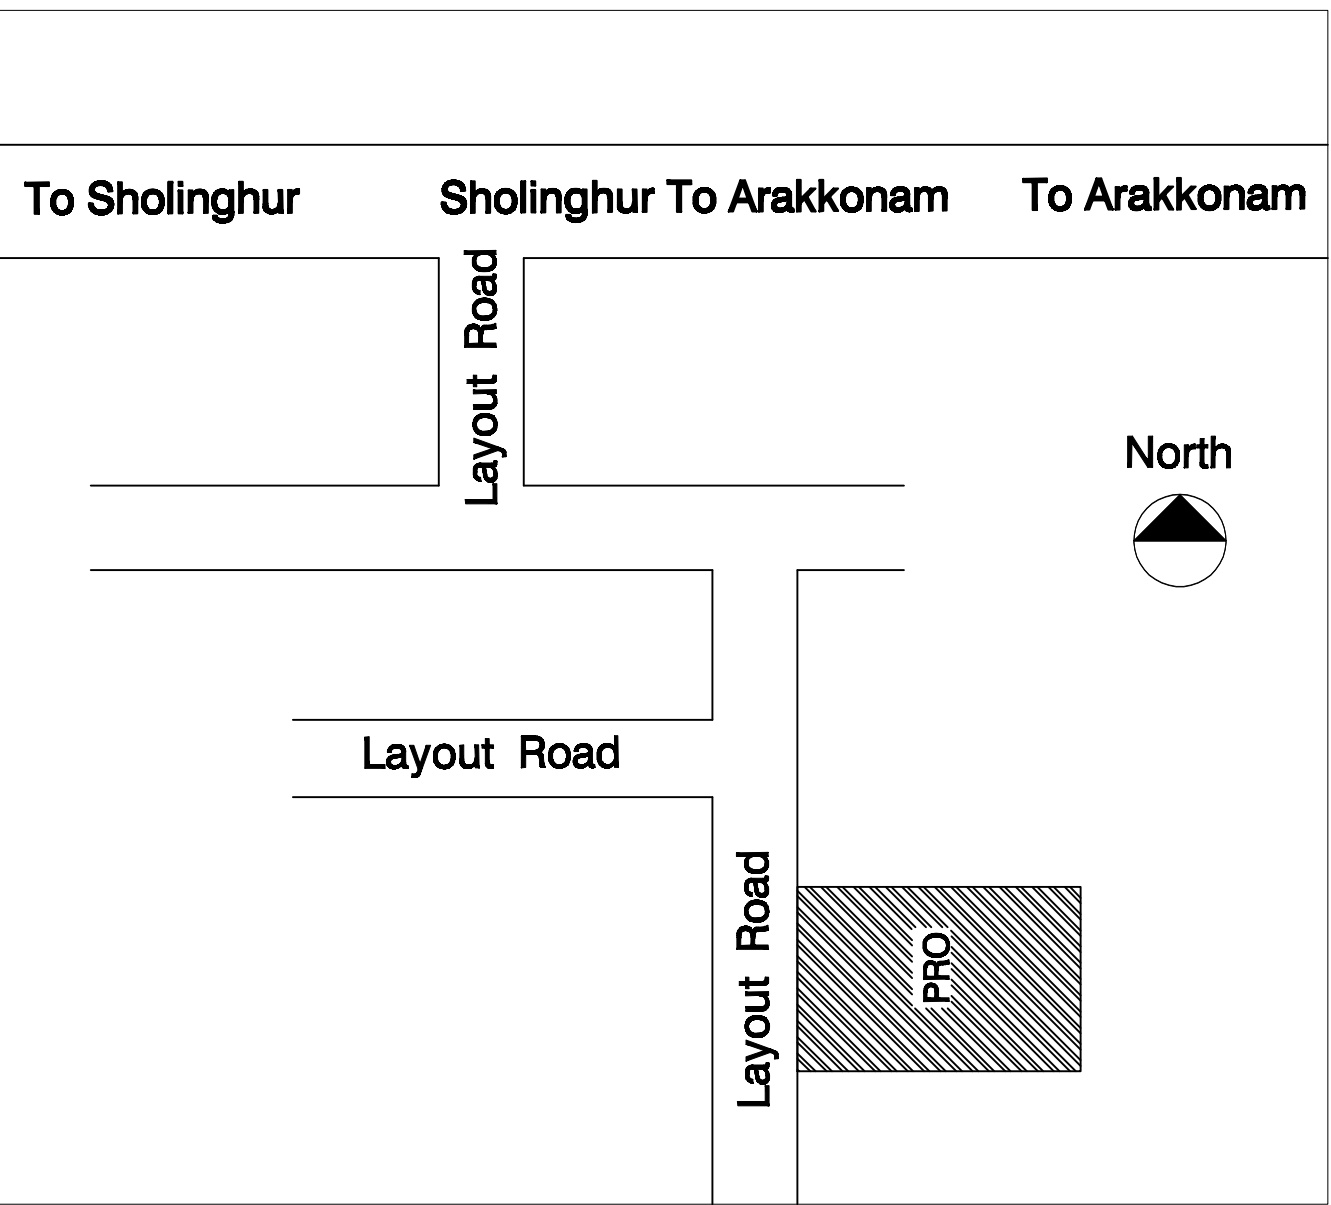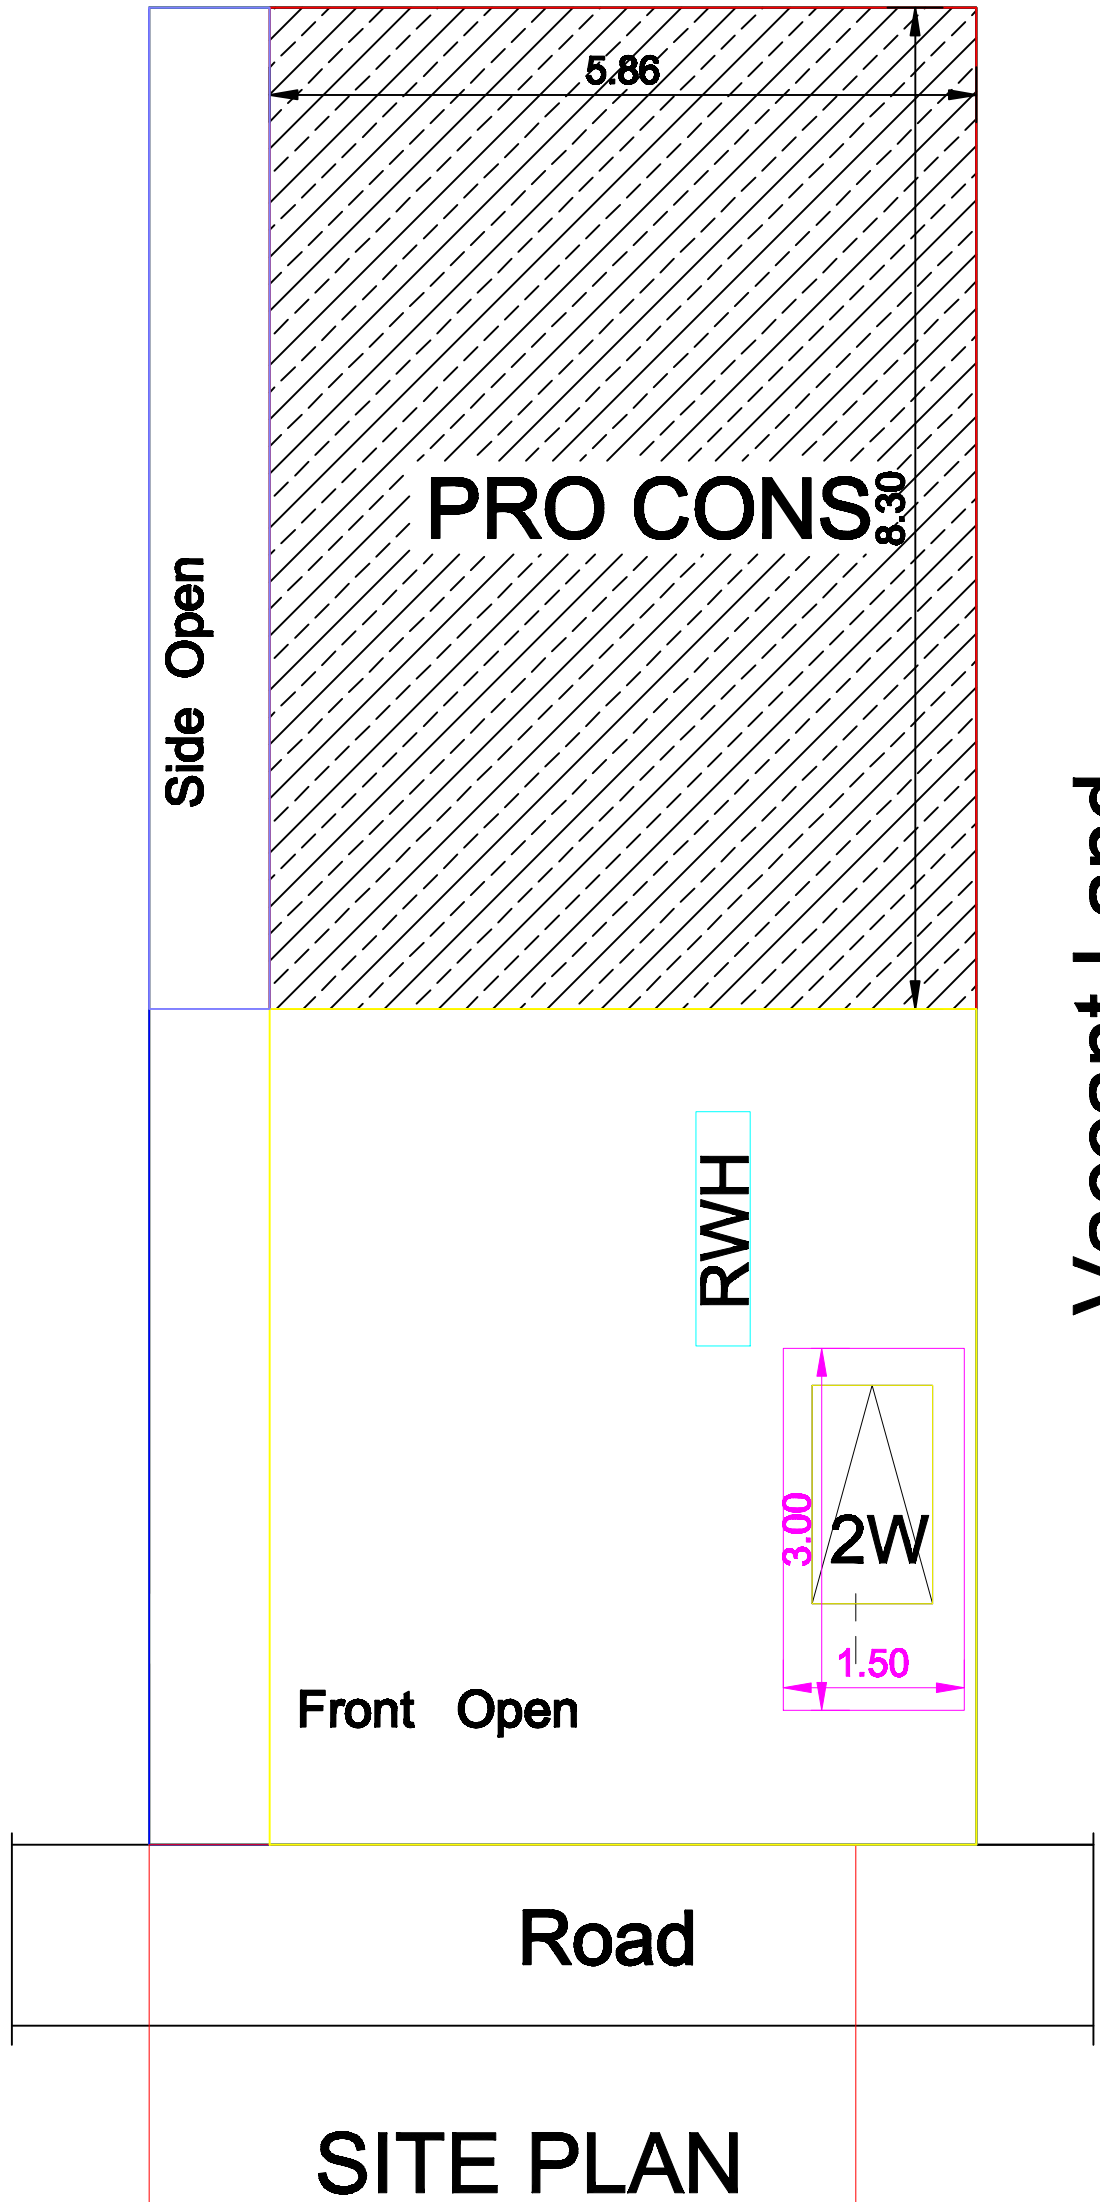

JOINARY DETAILS

D1	DOOR	3'0" X 7'0" (0.91 X 2.13)
D2	DOOR	2'6" X 7'0" (0.76 X 2.13)
V	VENTILATOR	3'0" X 2'0" (0.91 X 0.60)

AREA DETAILS

	Sq.ft	Sq.m
AREA OF PLOT :-	60795.94	(5647.85)
AREA OF PRO.CONCS :-	523.53	(48.63)
AREA OF OPEN :-	60272.41	(5599.49)

OWNER

ENGINEER

[Signature]
Er.V.C.P.MANIKANDAN,B.E.M.I.E.F.I.V.C.Engg.,
Chartered Engineer / Civil Engineer,
Building Contractor / Licensed Surveyor,
Arakkonam Municipality,
P.M.R. PLANNERS & BUILDERS
129/3,Sholinghur Road, Arakkonam.
Mobile: 9443417792