
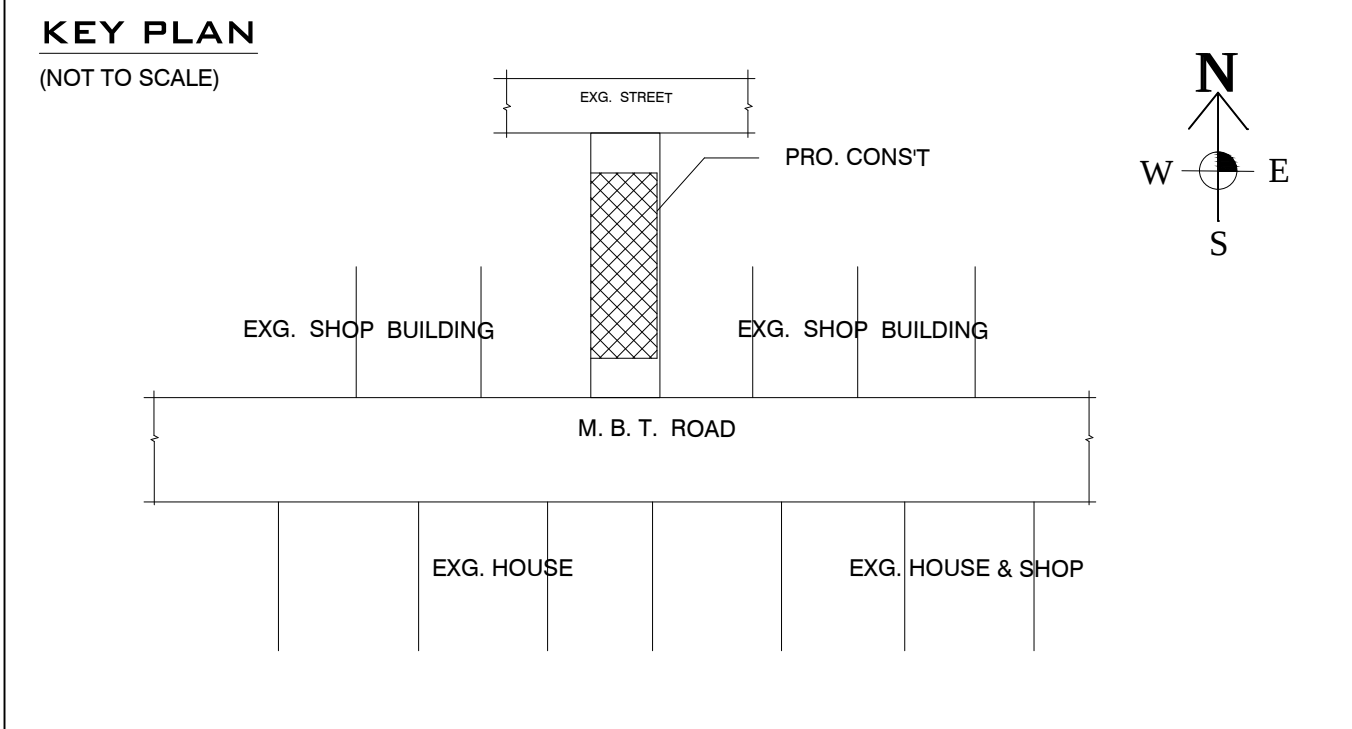
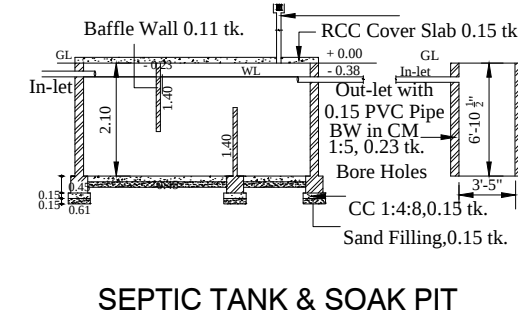
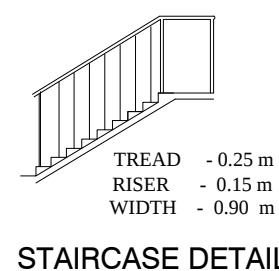
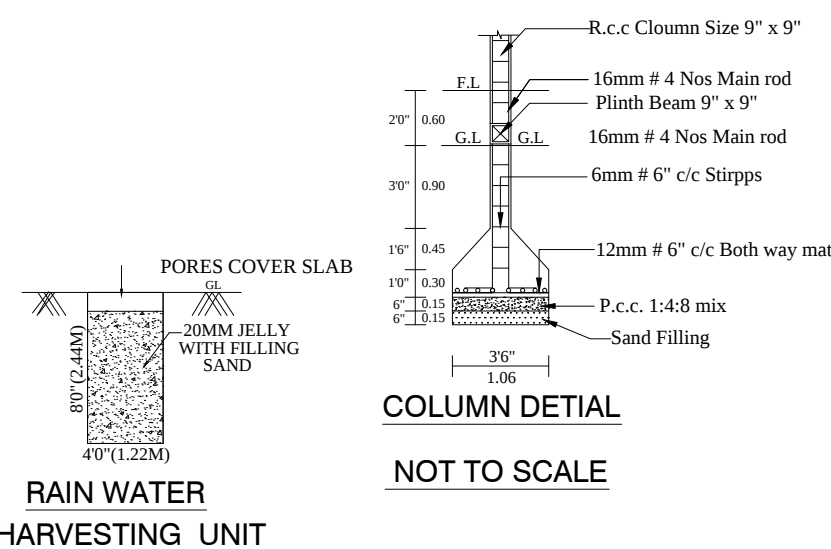
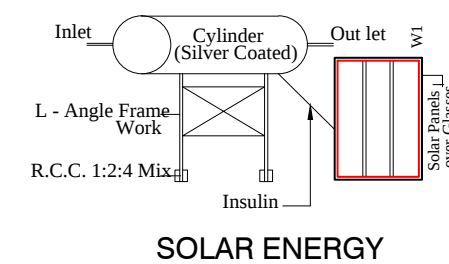
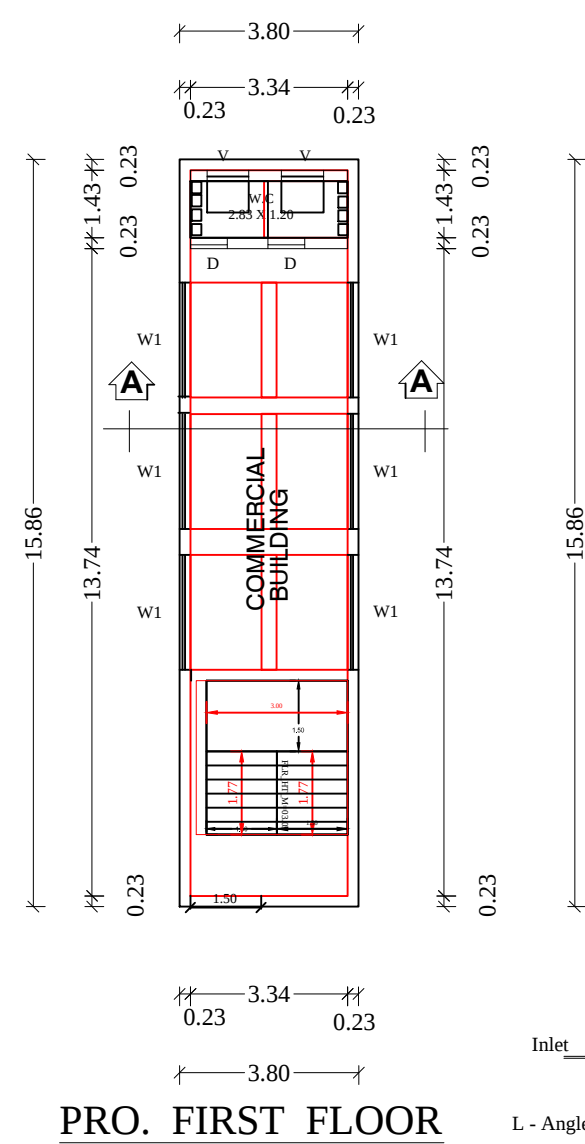
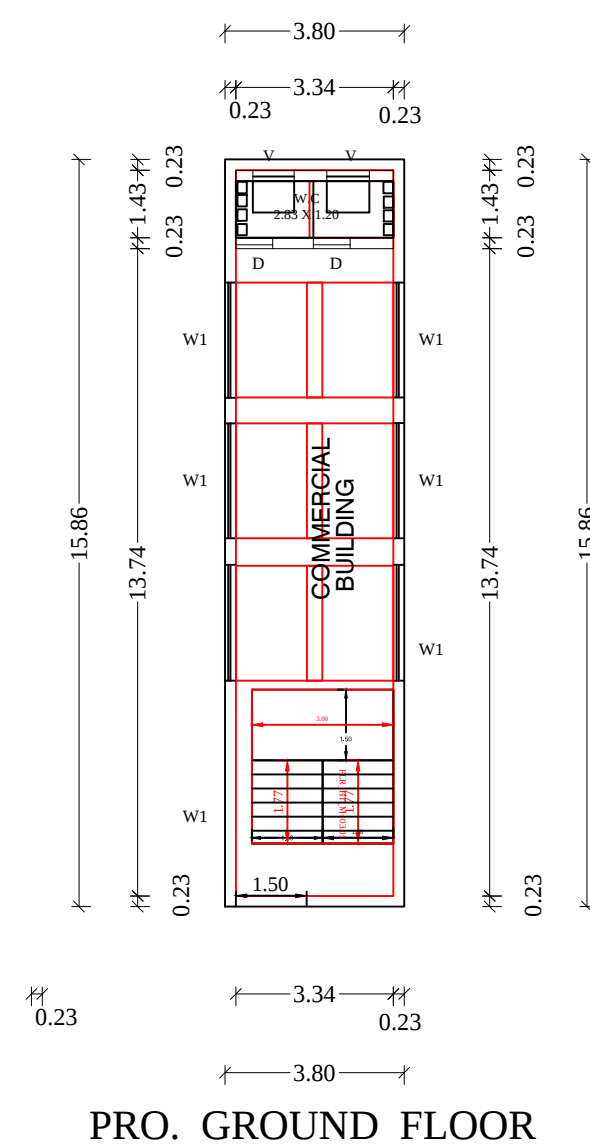
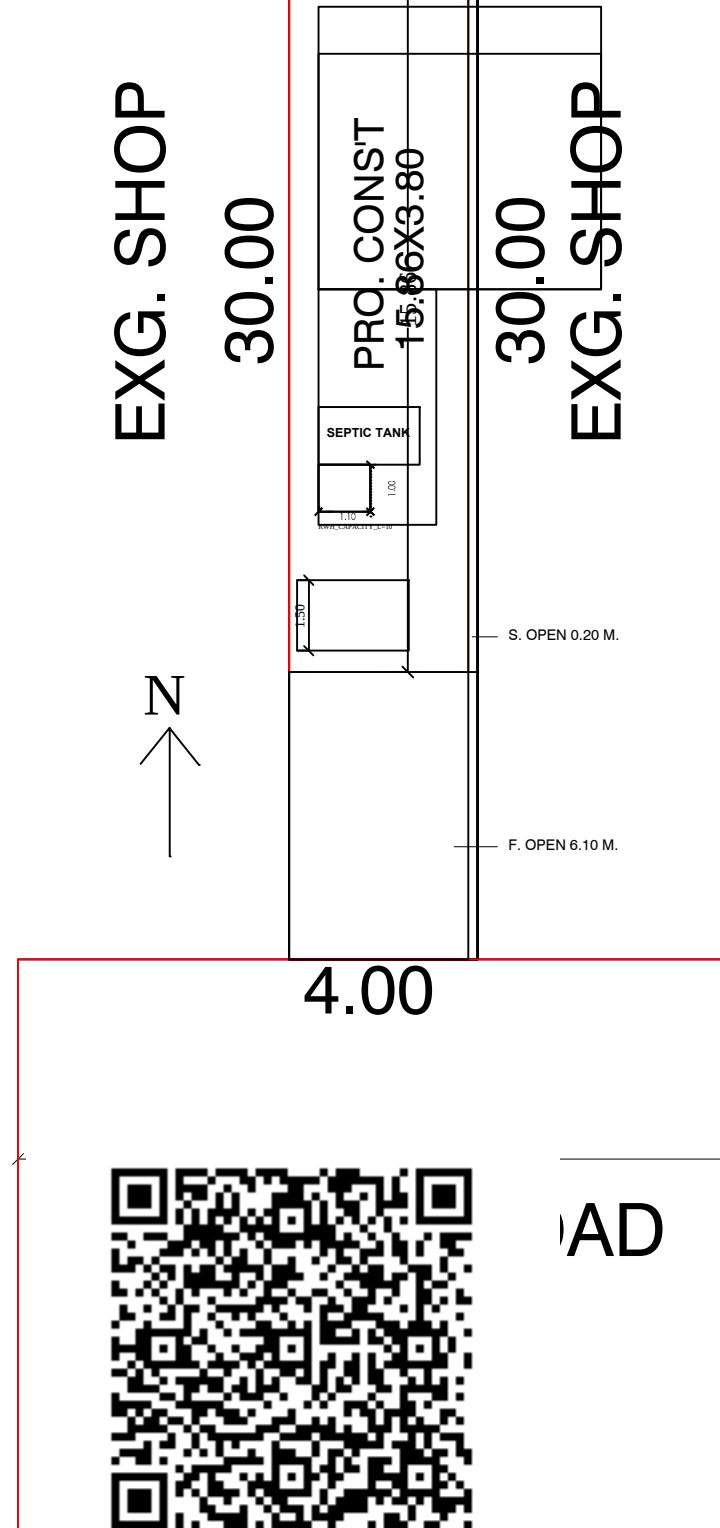
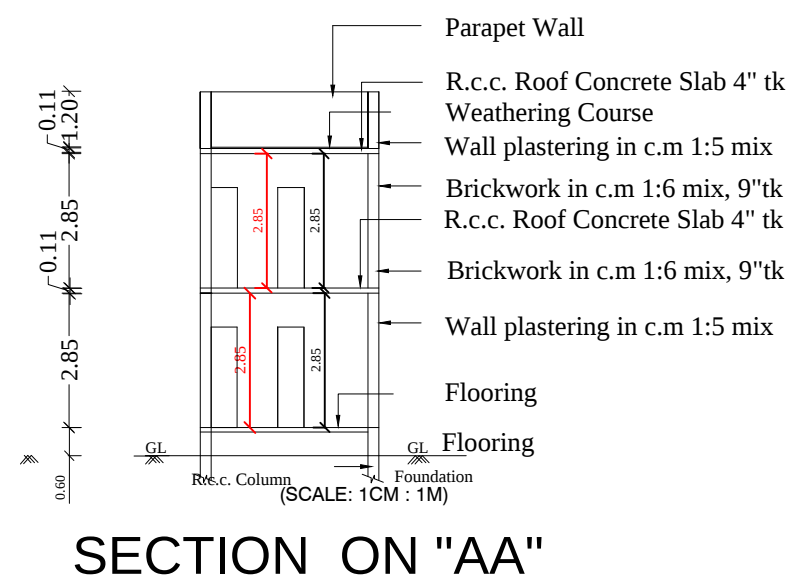


PLAN SHOWING THE PROPOSED CONSTRUCTION OF A RCC ROOF COMMERCIAL BUILDING IN S. F. NO: 694 / 2A, PATTA NO: 11012, PATTA SUB DIVISION S. F. NO: 694 / 51, AT MADRAS TO BANGALORE TRUNK ROAD, VANNIVEDU MADURA, V. C. MOTTUR VILLAGE, WALAJA TALUK, RANIPET DISTRICT.

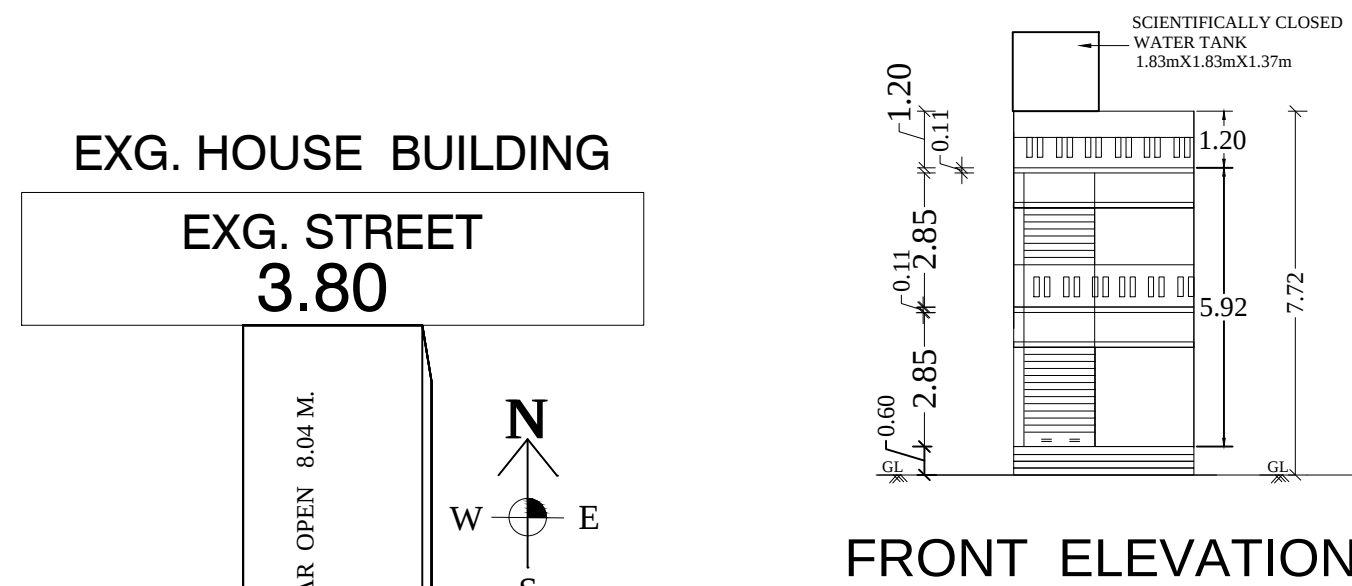

| AREA DETAILS                 |         |        |
|------------------------------|---------|--------|
| DESCRIPTION                  | SQ FT   | SQ M   |
| TOTAL AREA OF THE DOCUMENT   | 1635.00 | 151.95 |
| TOTAL AREA OF THE PATTA COPY | 1636.11 | 152.00 |
| PROPOSED G. FLOOR SHOP AREA  | 648.74  | 60.27  |
| PROPOSED F. FLOOR SHOP AREA  | 648.74  | 60.27  |
| OPEN SPACE AREA              | 986.26  | 91.68  |
| TOTAL FSI AREA               | 1297.48 | 120.54 |

OWNER'S NAME : Tmt. P. PREMA

W/O THIRU. M. PADMANABHAN

| DESCRIPTION OF THE WORK |            | FEET/ METER   |             |
|-------------------------|------------|---------------|-------------|
| RS                      | SHUTTER    | 5'-0" X 9'-0" | 1.52 X 2.74 |
| D                       | DOOR       | 2'-6" X 7'-0" | 0.76 X 2.13 |
| W1                      | WINDOW     | 5'-0" X 6'-0" | 1.52 X 1.83 |
| V                       | VENTILATOR | 2'-0" X 1'-6" | 0.60 X 0.45 |

Prer

( P. PREMA )  
APPLICANT SIGNATURE

**Er. M. MADHAVAN, S.E., M.B.A.**  
Consulting Civil Engineer  
Licenced Building Surveyor  
Engineers - Grade - 1  
Reg. No. 031/LS/20219/00017  
#37/25, Bujannar Street, (Upstairs)  
(Opp.) HDFC Bank, Walajpet - 632 513  
Cell : 9443543036

## ENGINEER