



PLAN SHOWING THE PROPOSED CONSTRUCTION OF A RESDENTIAL BUILDING IN GROUND FLOOR, FIRST FLOOR AT OLD SURVEY NO'S: 59/1, 60/1 & 60/2, PATTa NO: 1661, NEW SURVEY NO: 60/5, PLOT NO: 16, AT THANDALAM VILLAGE, VALLALAR NAGAR, CHETTITHANGAL VILLAGE PANCHAYAT, WALAJA TALUK, RANIPET DISTRICT.

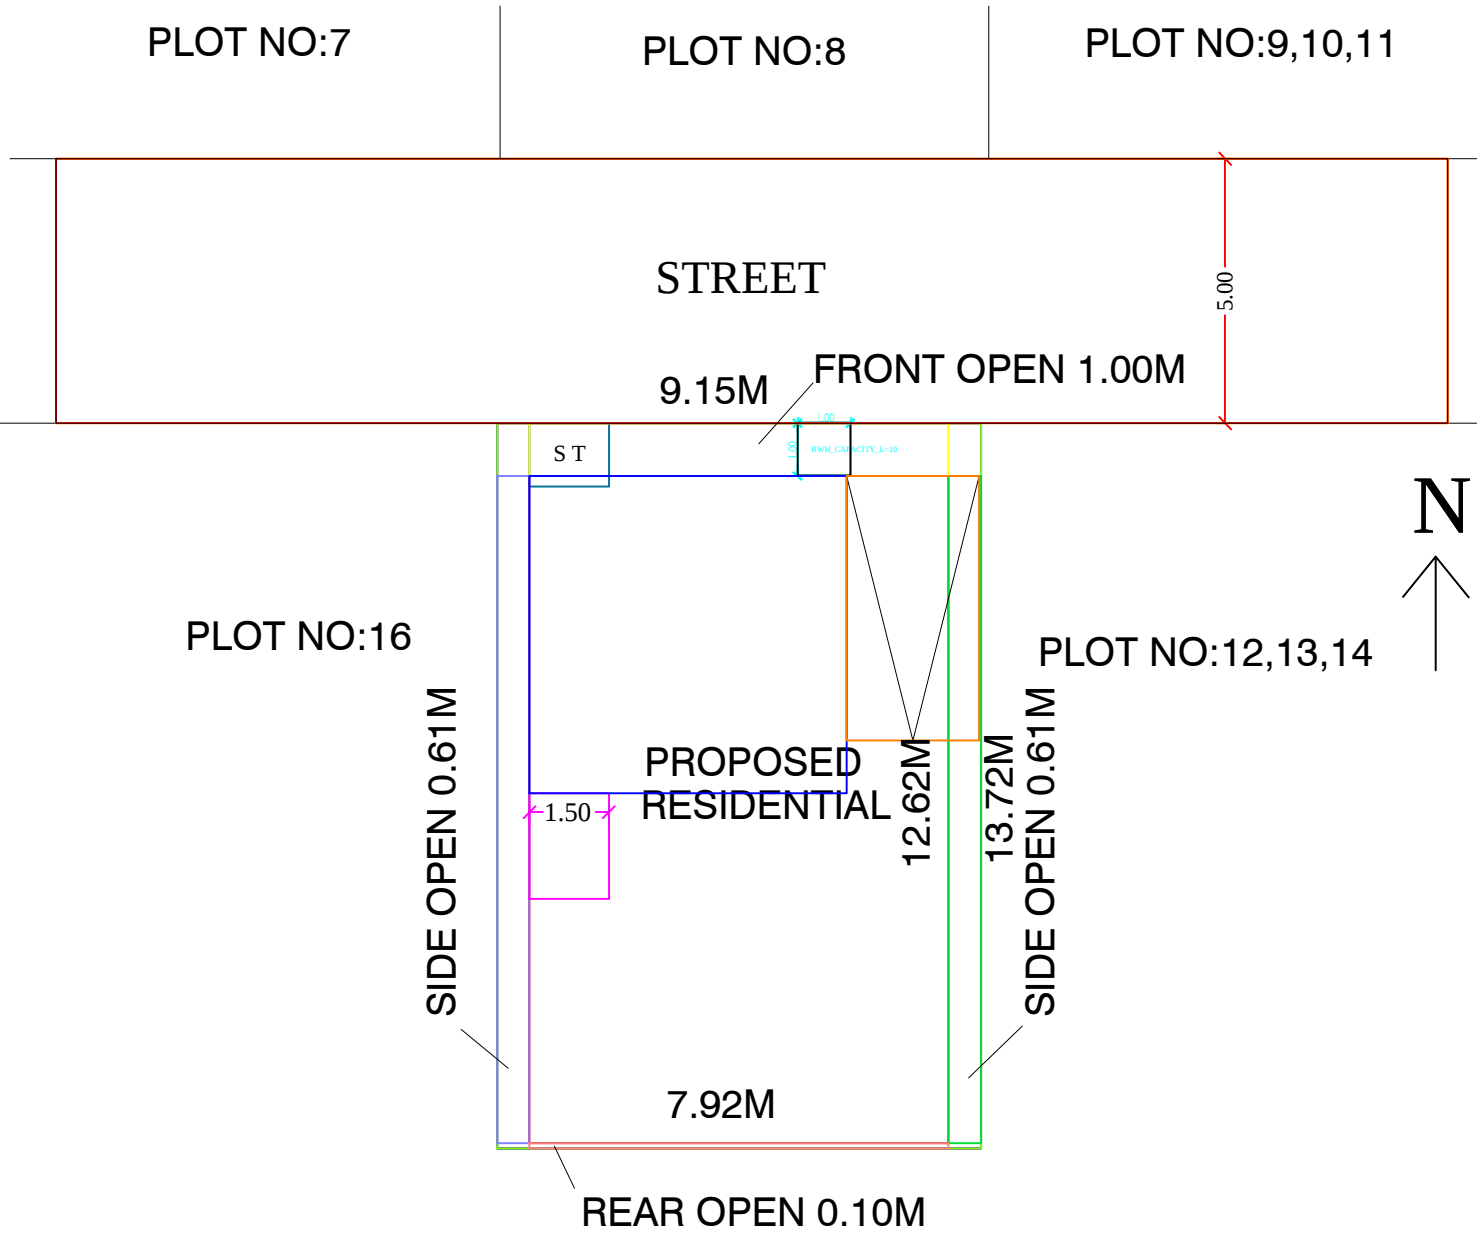

SITE PLAN

SCALE 1CM = 1M


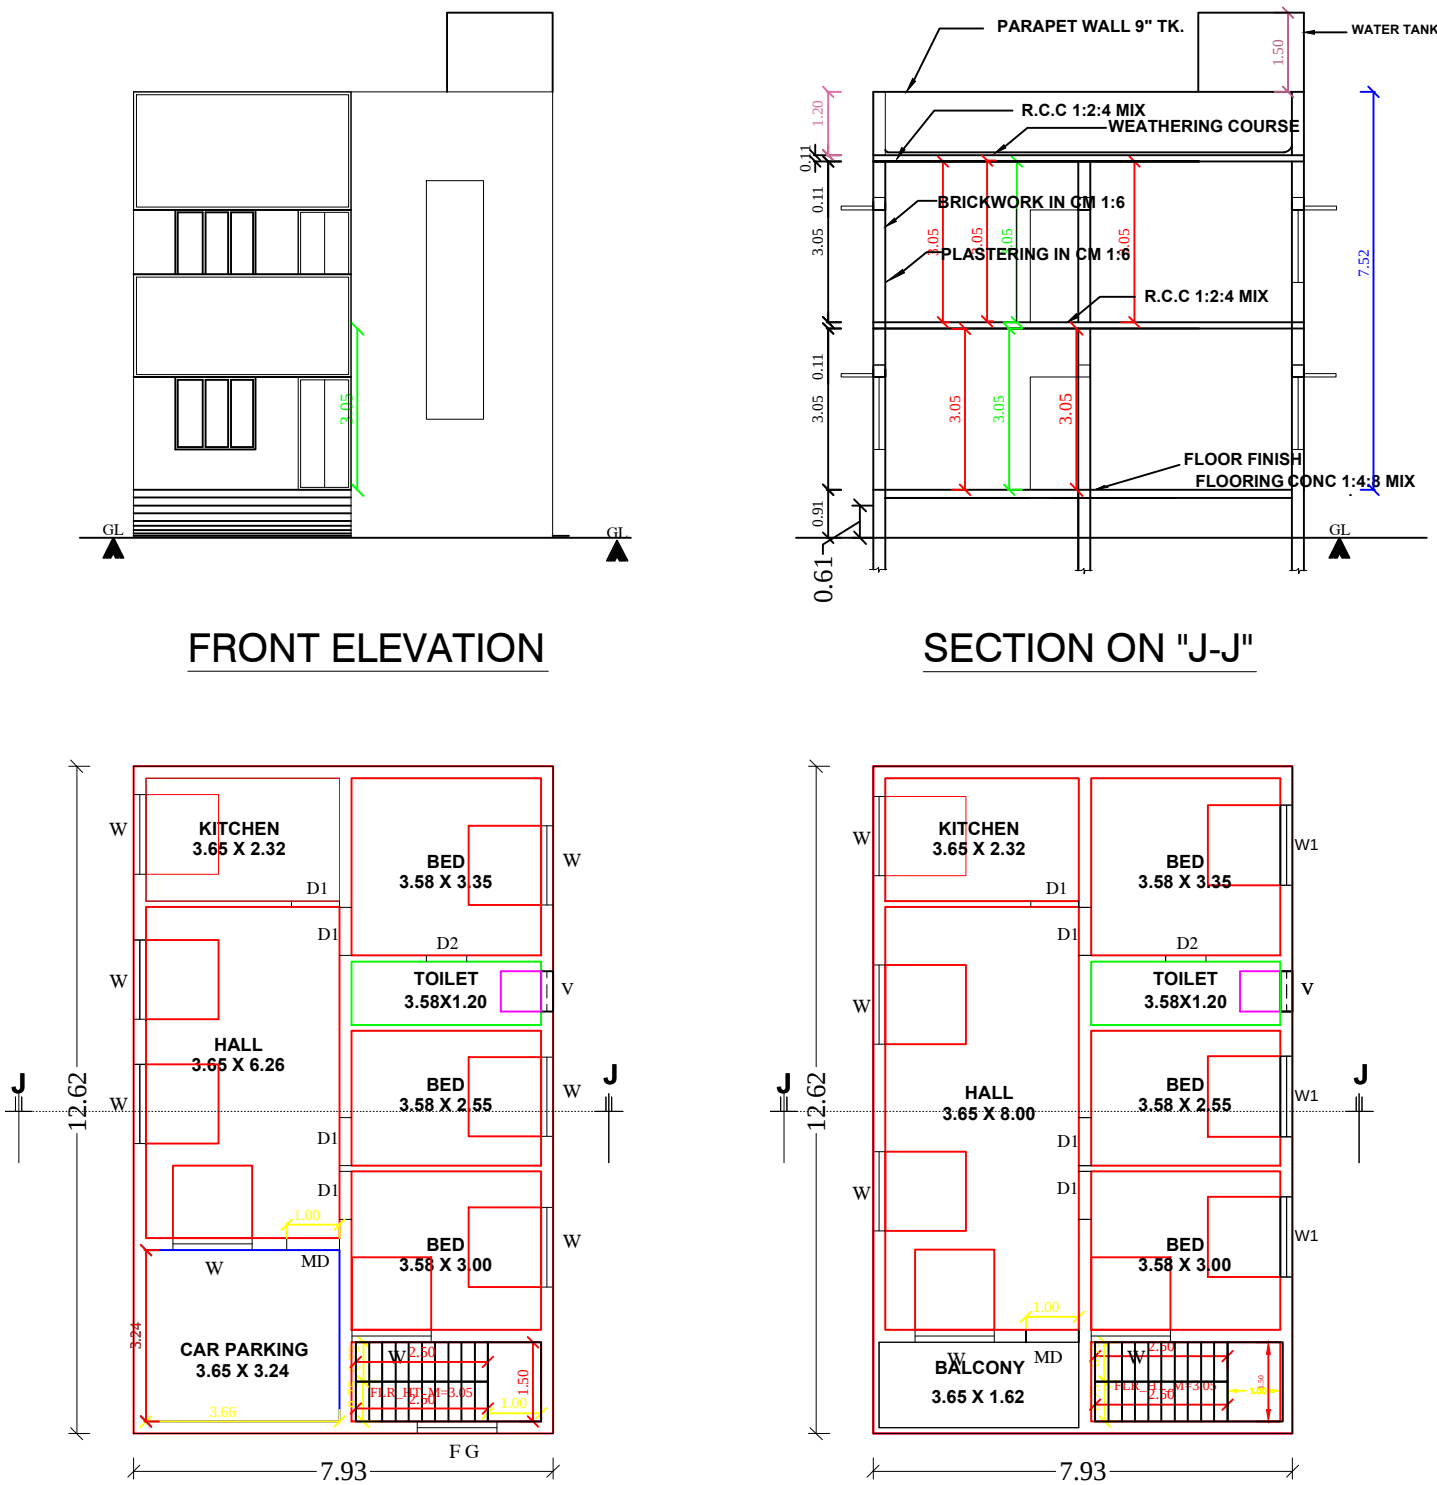


FRONT ELEVATION

SECTION ON "J-J"

GROUND FLOOR PLAN

FIRST FLOOR PLAN

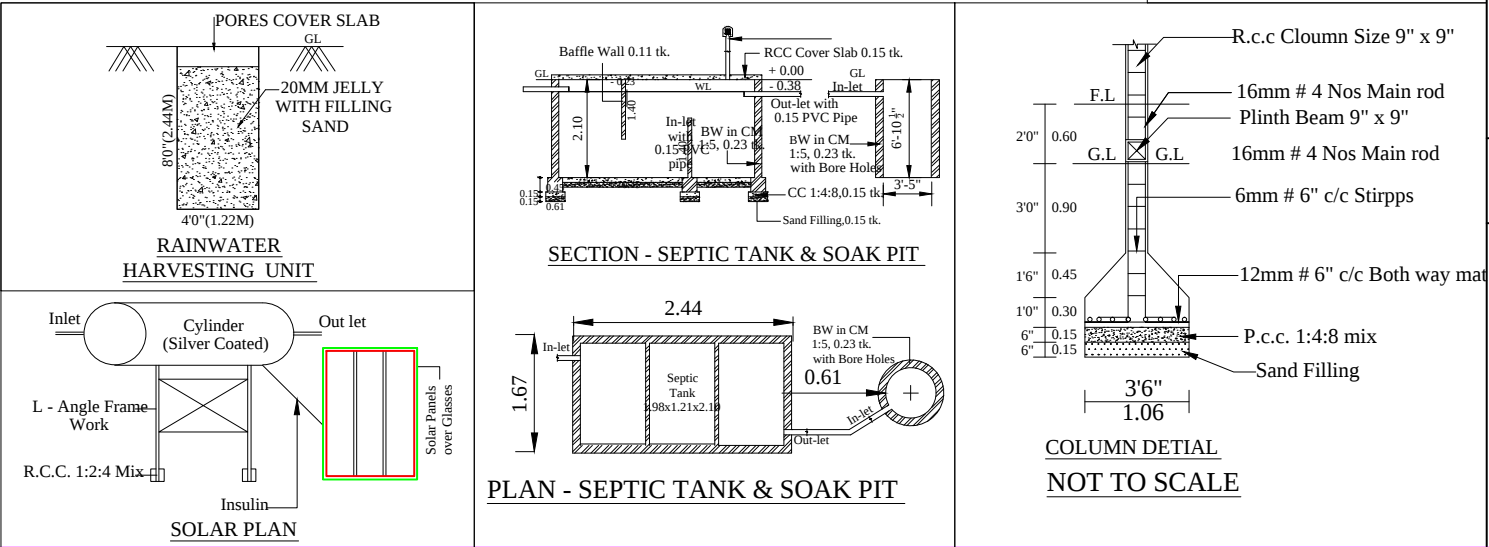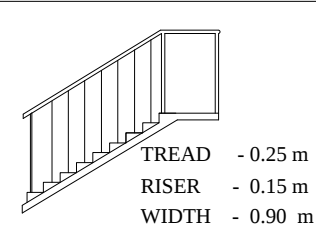

RAINWATER HARVESTING UNIT

SECTION - SEPTIC TANK & SOAK PIT

COLUMN DETAIL
NOT TO SCALE

TOPO-PLAN



SPECIFICATION:
AS SHOWN IN THE SECTION

JOINERY DETAILS:

	DESCRIPTION	FEET	METER
MD	MAIN DOOR	4'-0" X 7'-0"	1.22 X 2.10
D1	INNER DOOR	3'-3" X 7'-0"	1.00 X 2.10
D2	TOILET DOOR	2'-6" X 7'-0"	0.76 X 2.10
W1	WINDOW	5'-0" X 4'-6"	1.52 X 1.37
W2	WINDOW	3'-6" X 4'-6"	1.06 X 1.37
V	VENTILATER	3'-6" X 2'-6"	0.91 X 0.76

AREA DETAILS:

DESCRIPTION OF THE WORK	Sq. ft.	Sq. M.
TOTAL AREA OF THE SITE DOC	1350.00	125.41
TOTAL AREA OF THE SITE PATTa	1345.00	125.00
TOTAL AREA OF THE SITE MINIMUM	1345.00	125.00
PROPOSED G FLOOR AREA	1075.46	99.95
PROPOSED F FLOOR AREA	1075.46	99.95
OPEN SPACE AREA	269.54	25.05
TOTAL FSI AREA	199.90 Sq m	

NOTE
OWNERS BOUNDARY SHOWN IN GREEN
PROPOSED CONSTN., SHOWN IN RED
EXISTING ROAD SHOWN IN YELLOW

OWNER: Mrs R MALATHI

R. Malathi

APPLICANT

Dr. A. SUSAI JAMES, D.C.E., B.TECH,
Engineers - Grade III - RE
Reg.No.031/L/S/2019/00016
21A, Trunk Road, RANIPET - 632401.
Cell :9843099957

ENGINEER

