


PLAN SHOWING THE PROPOSED CONSTRUCTION OF A R.C.C ROOF GROUND FLOOR COMMERCIAL BUILDING
IN ,S.F NO.818/2C3F , BRAMADESAM, VILLAGE AND PANCHAYAT,ARAKONAM TALUK
AND NEMILI UNION ,RANIPET DISTRICT.

OWNER NAME:JAYAKUMAR S/O KANAPAN

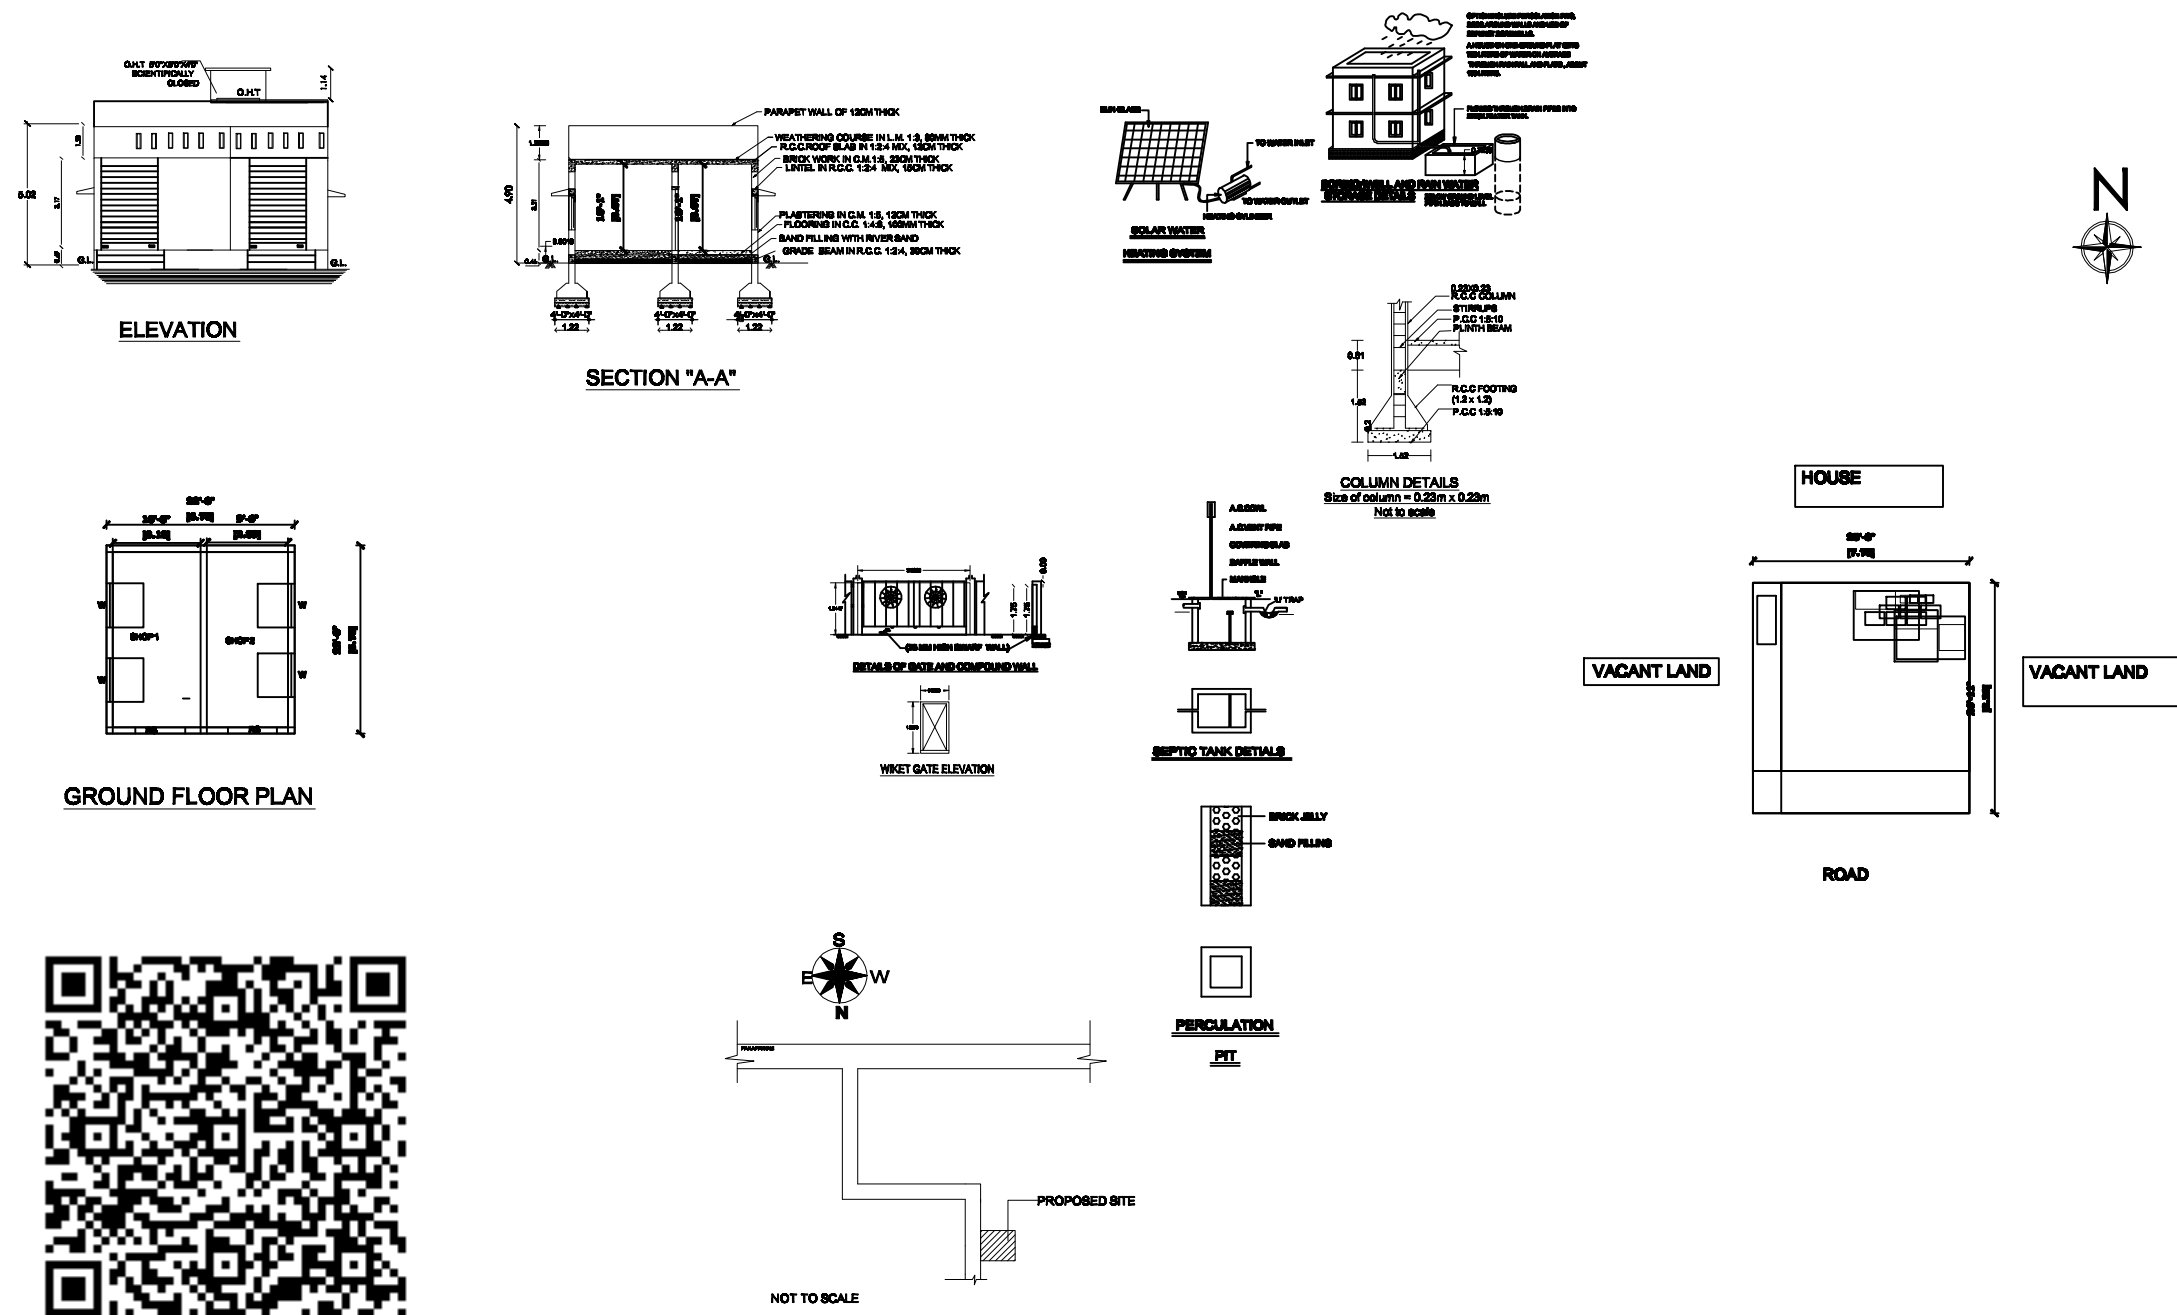

SCHEDULE OF JOINERY		COLOUR INDEX	
MD DOOR	4'0" X 7'0"	PLOT BOUNDARY	
D1 DOOR	3'0" X 7'0"	PRO. BUILDING	
D2 DOOR	2'6" X 7'0"	ROAD	
W1 WINDOW	3'6" X 4'0"		
V VENTILATOR	3'0" X 3'0"		

AREA STATEMENT		
	SQ.FT.	SQ.MT.
PLOT AREA	12317.00	1144.70
PROP.GROUND FLOOR AREA	482.80	44.88
PROP.BUILT-UP AREA	482.80	44.88
OPEN SPACE AREA	11835.00	1099.82

F.S.I CALCULATION :
FLOOR SPACE INDEX = $\frac{\text{Total building area}}{\text{Proposed Minimum plot area}} = \frac{1183.50}{1183.57} = 0.99$

OWNER SIGNATURE

PRASATH PLANNERS
Er. R. PRASATH, DCE
Licensed Building Surveyor,
Gandhi Street, Kaveripakkam,
Ranipet District - 632 508.
Cell : 9226116255

LICENSED SURVEYOR