
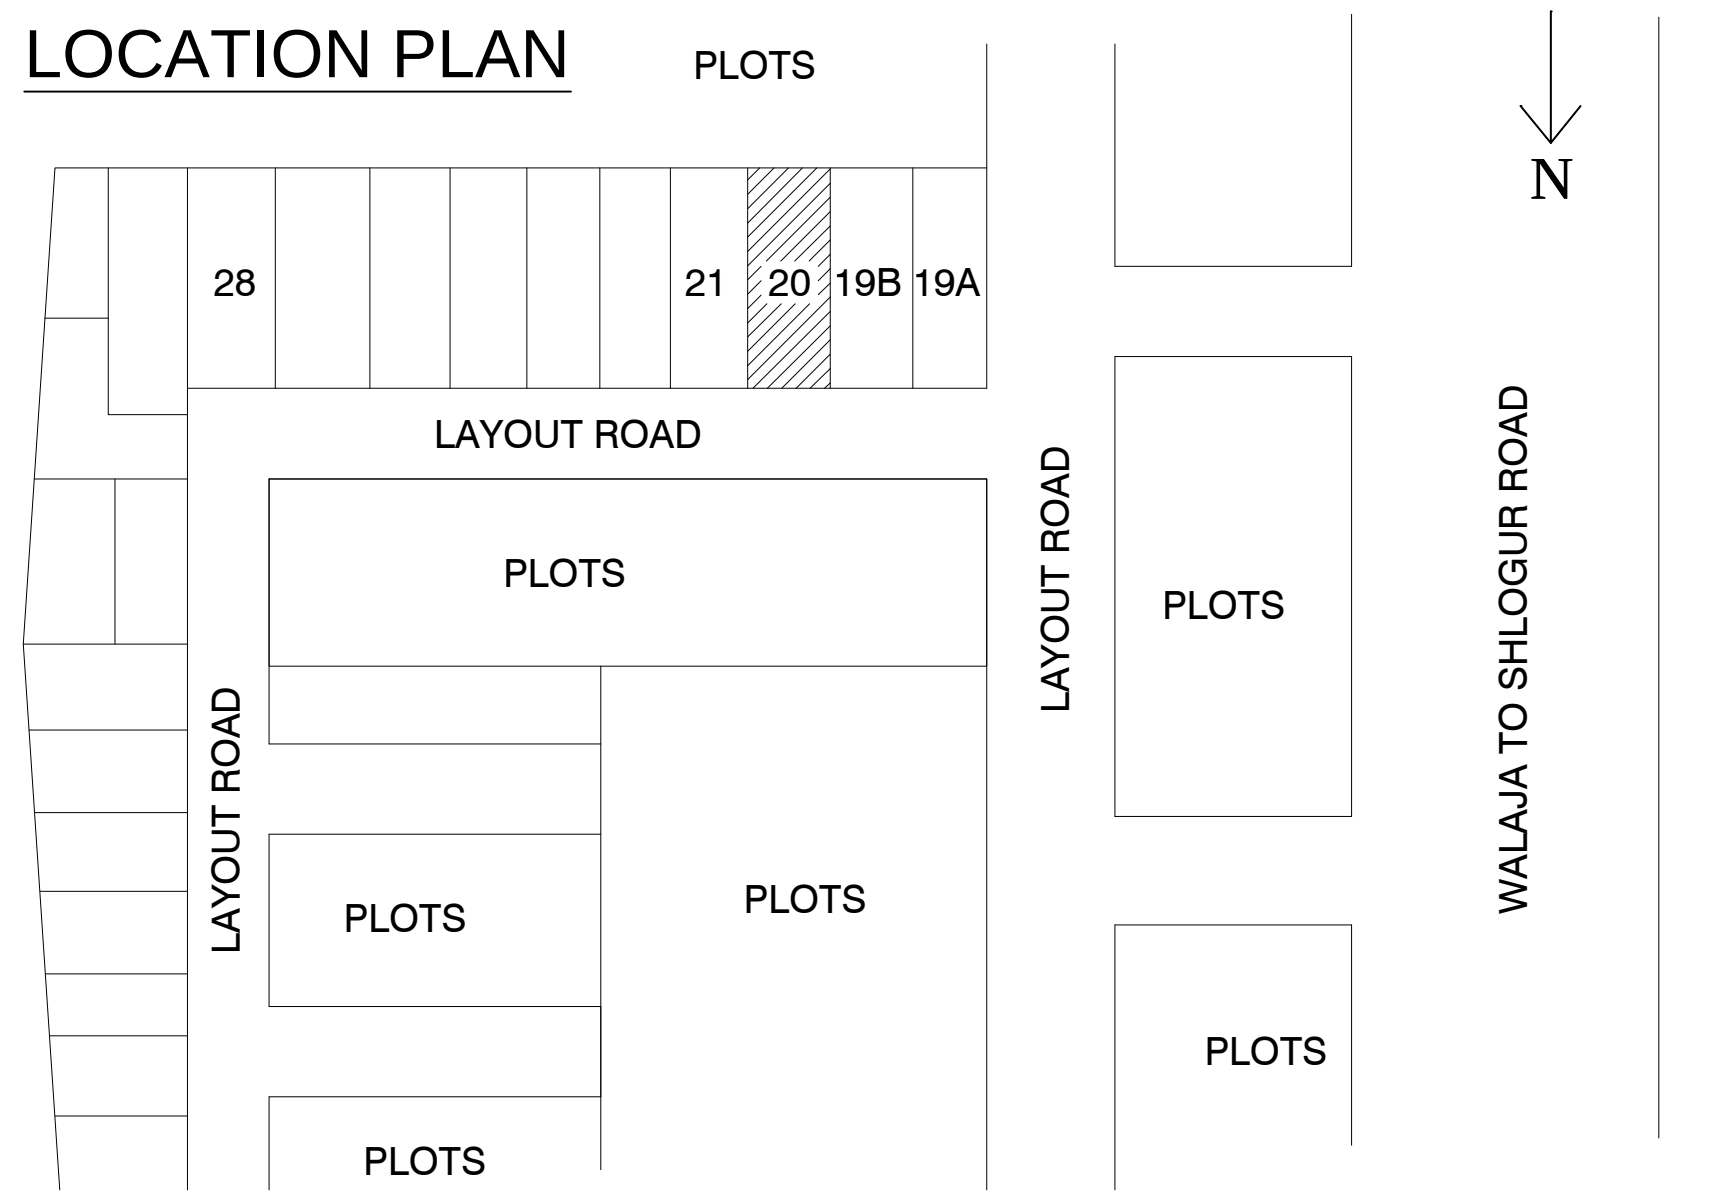
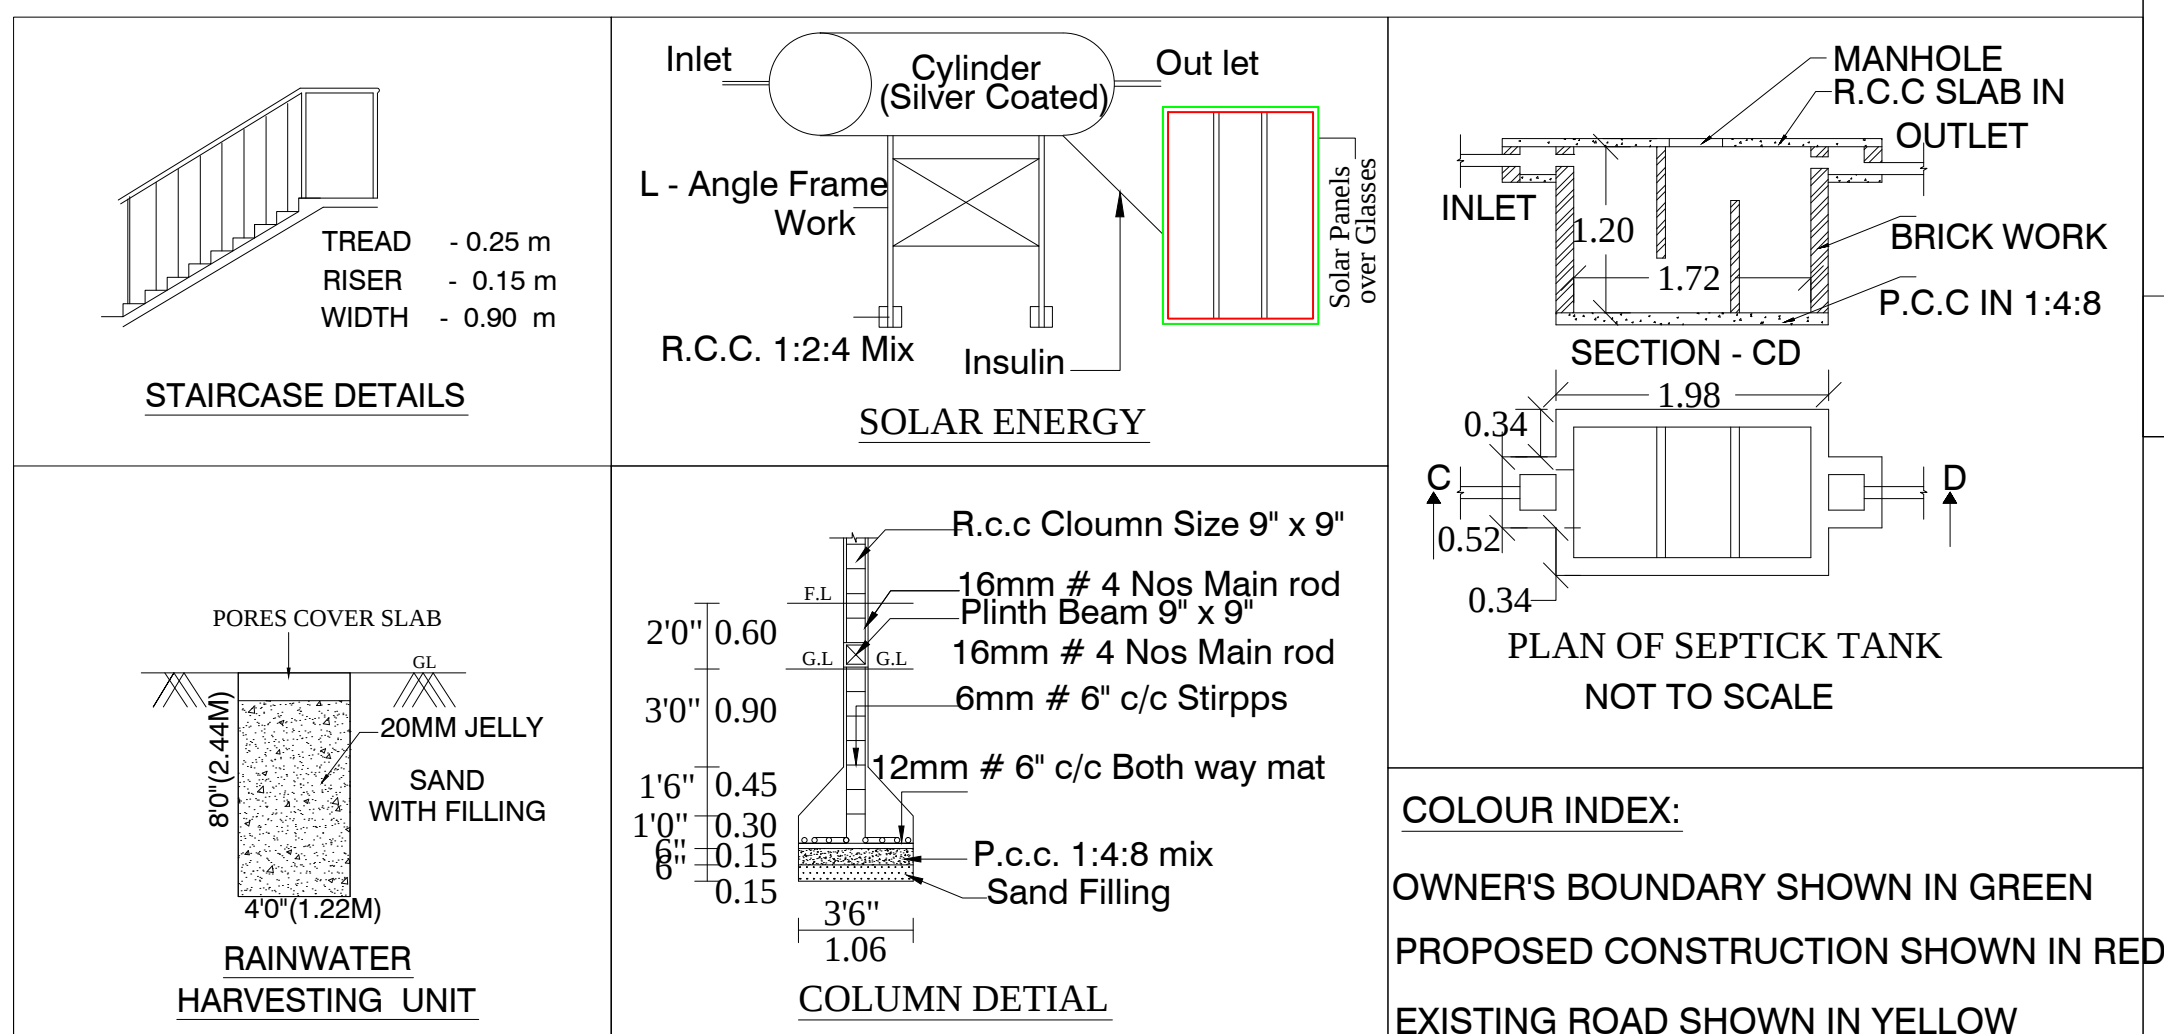
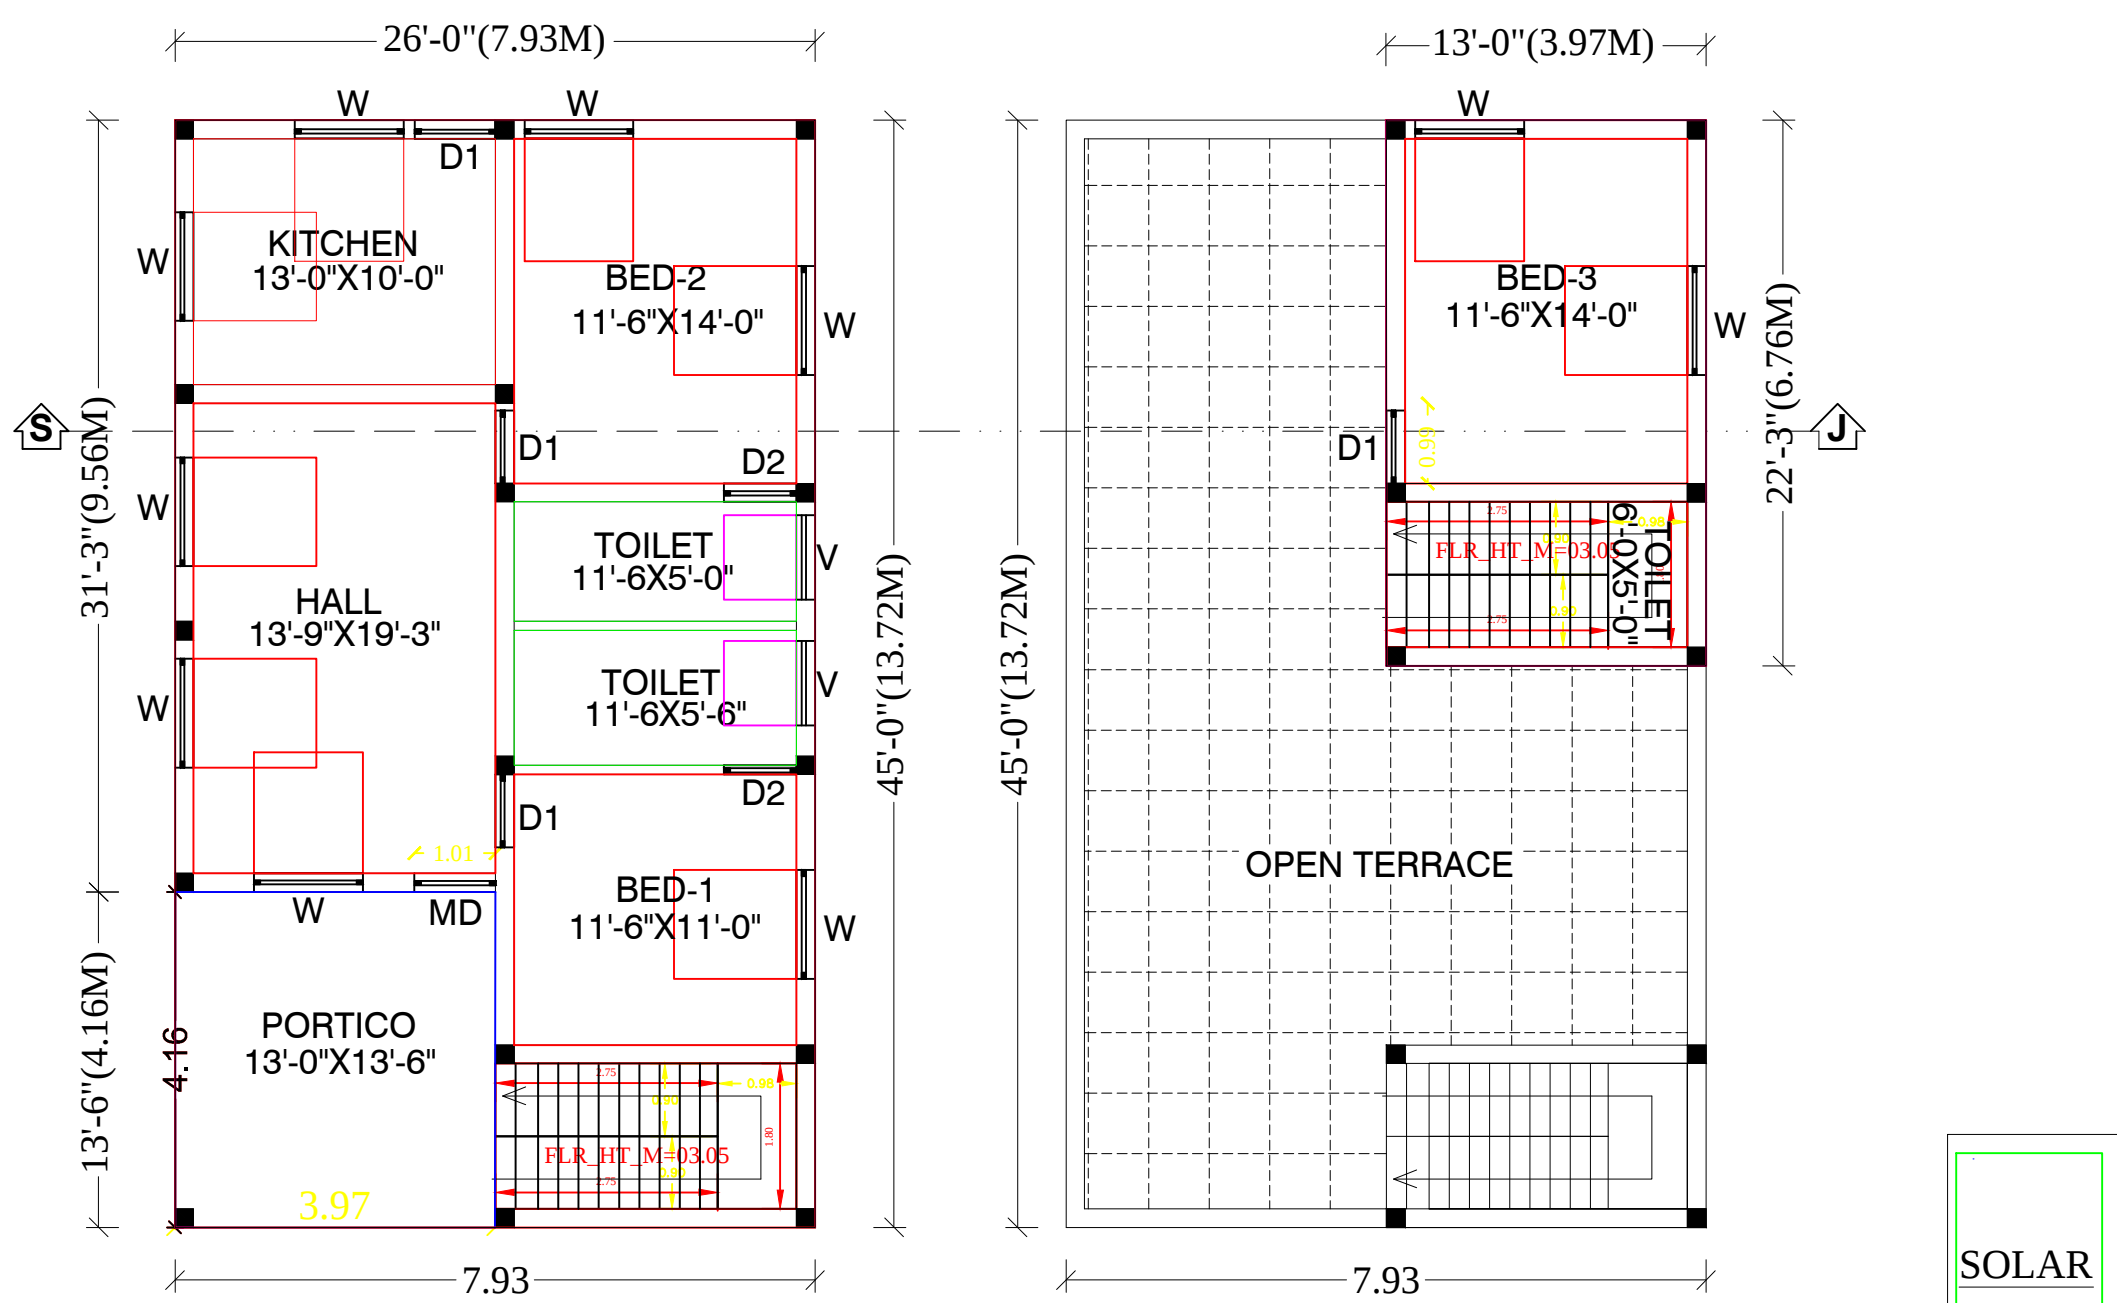
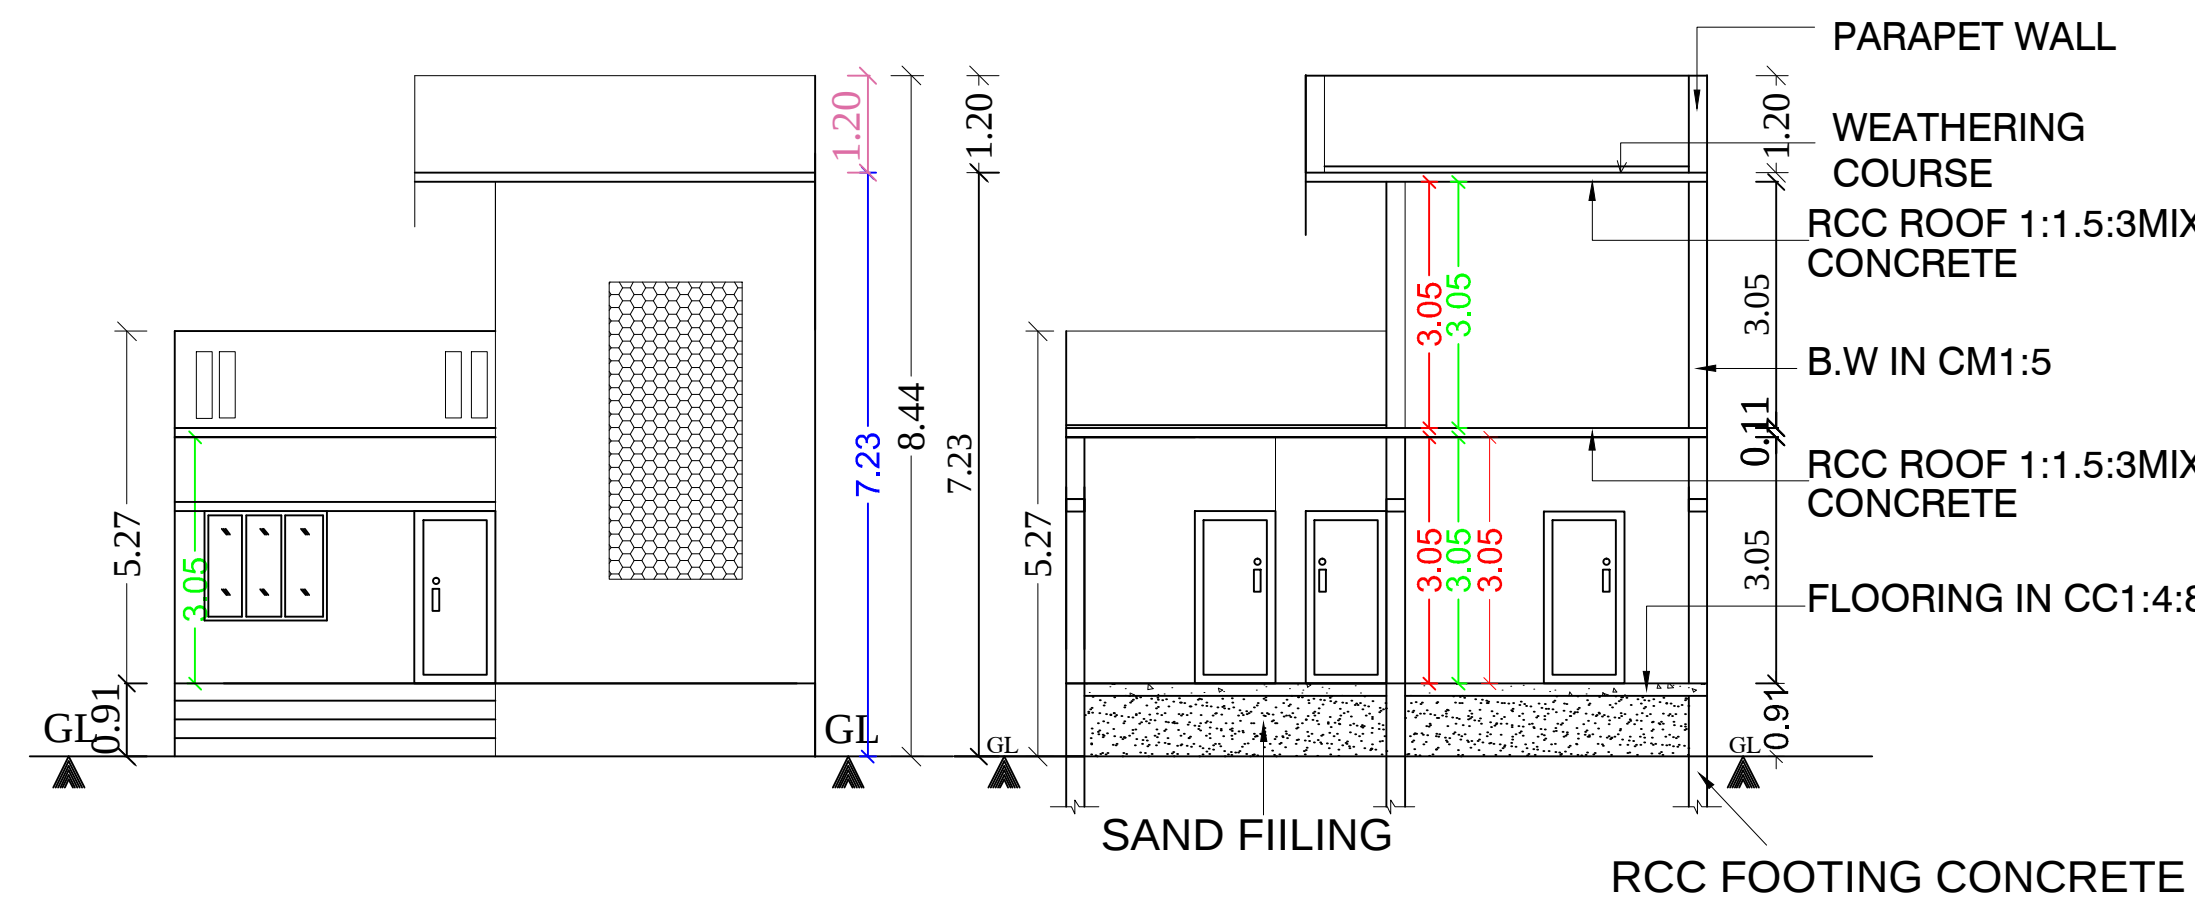


PLAN SHOWING THE PROPOSED CONSTRUCTION OF A RESIDENTIAL BUILDING IN GROUND FLOOR & FIRST FLOOR AT OLD SURVEY NO'S: 427/1B (PART) & 427/3 (PART), NEW SURVEY NO'S: 427/1B1A1 & 427/3A1A1A, PATTA NO: 1700, SUB DIVISION NEW SURVEY NO: 427/26, PLOT NO: 20, NEW PATTA NO: 6025, NEW SURVEY NO: 427/26A2, ANANDHALAI VILLAGE PANCHAYAT, WALAJA TALUK, RANIPET DISTRICT.

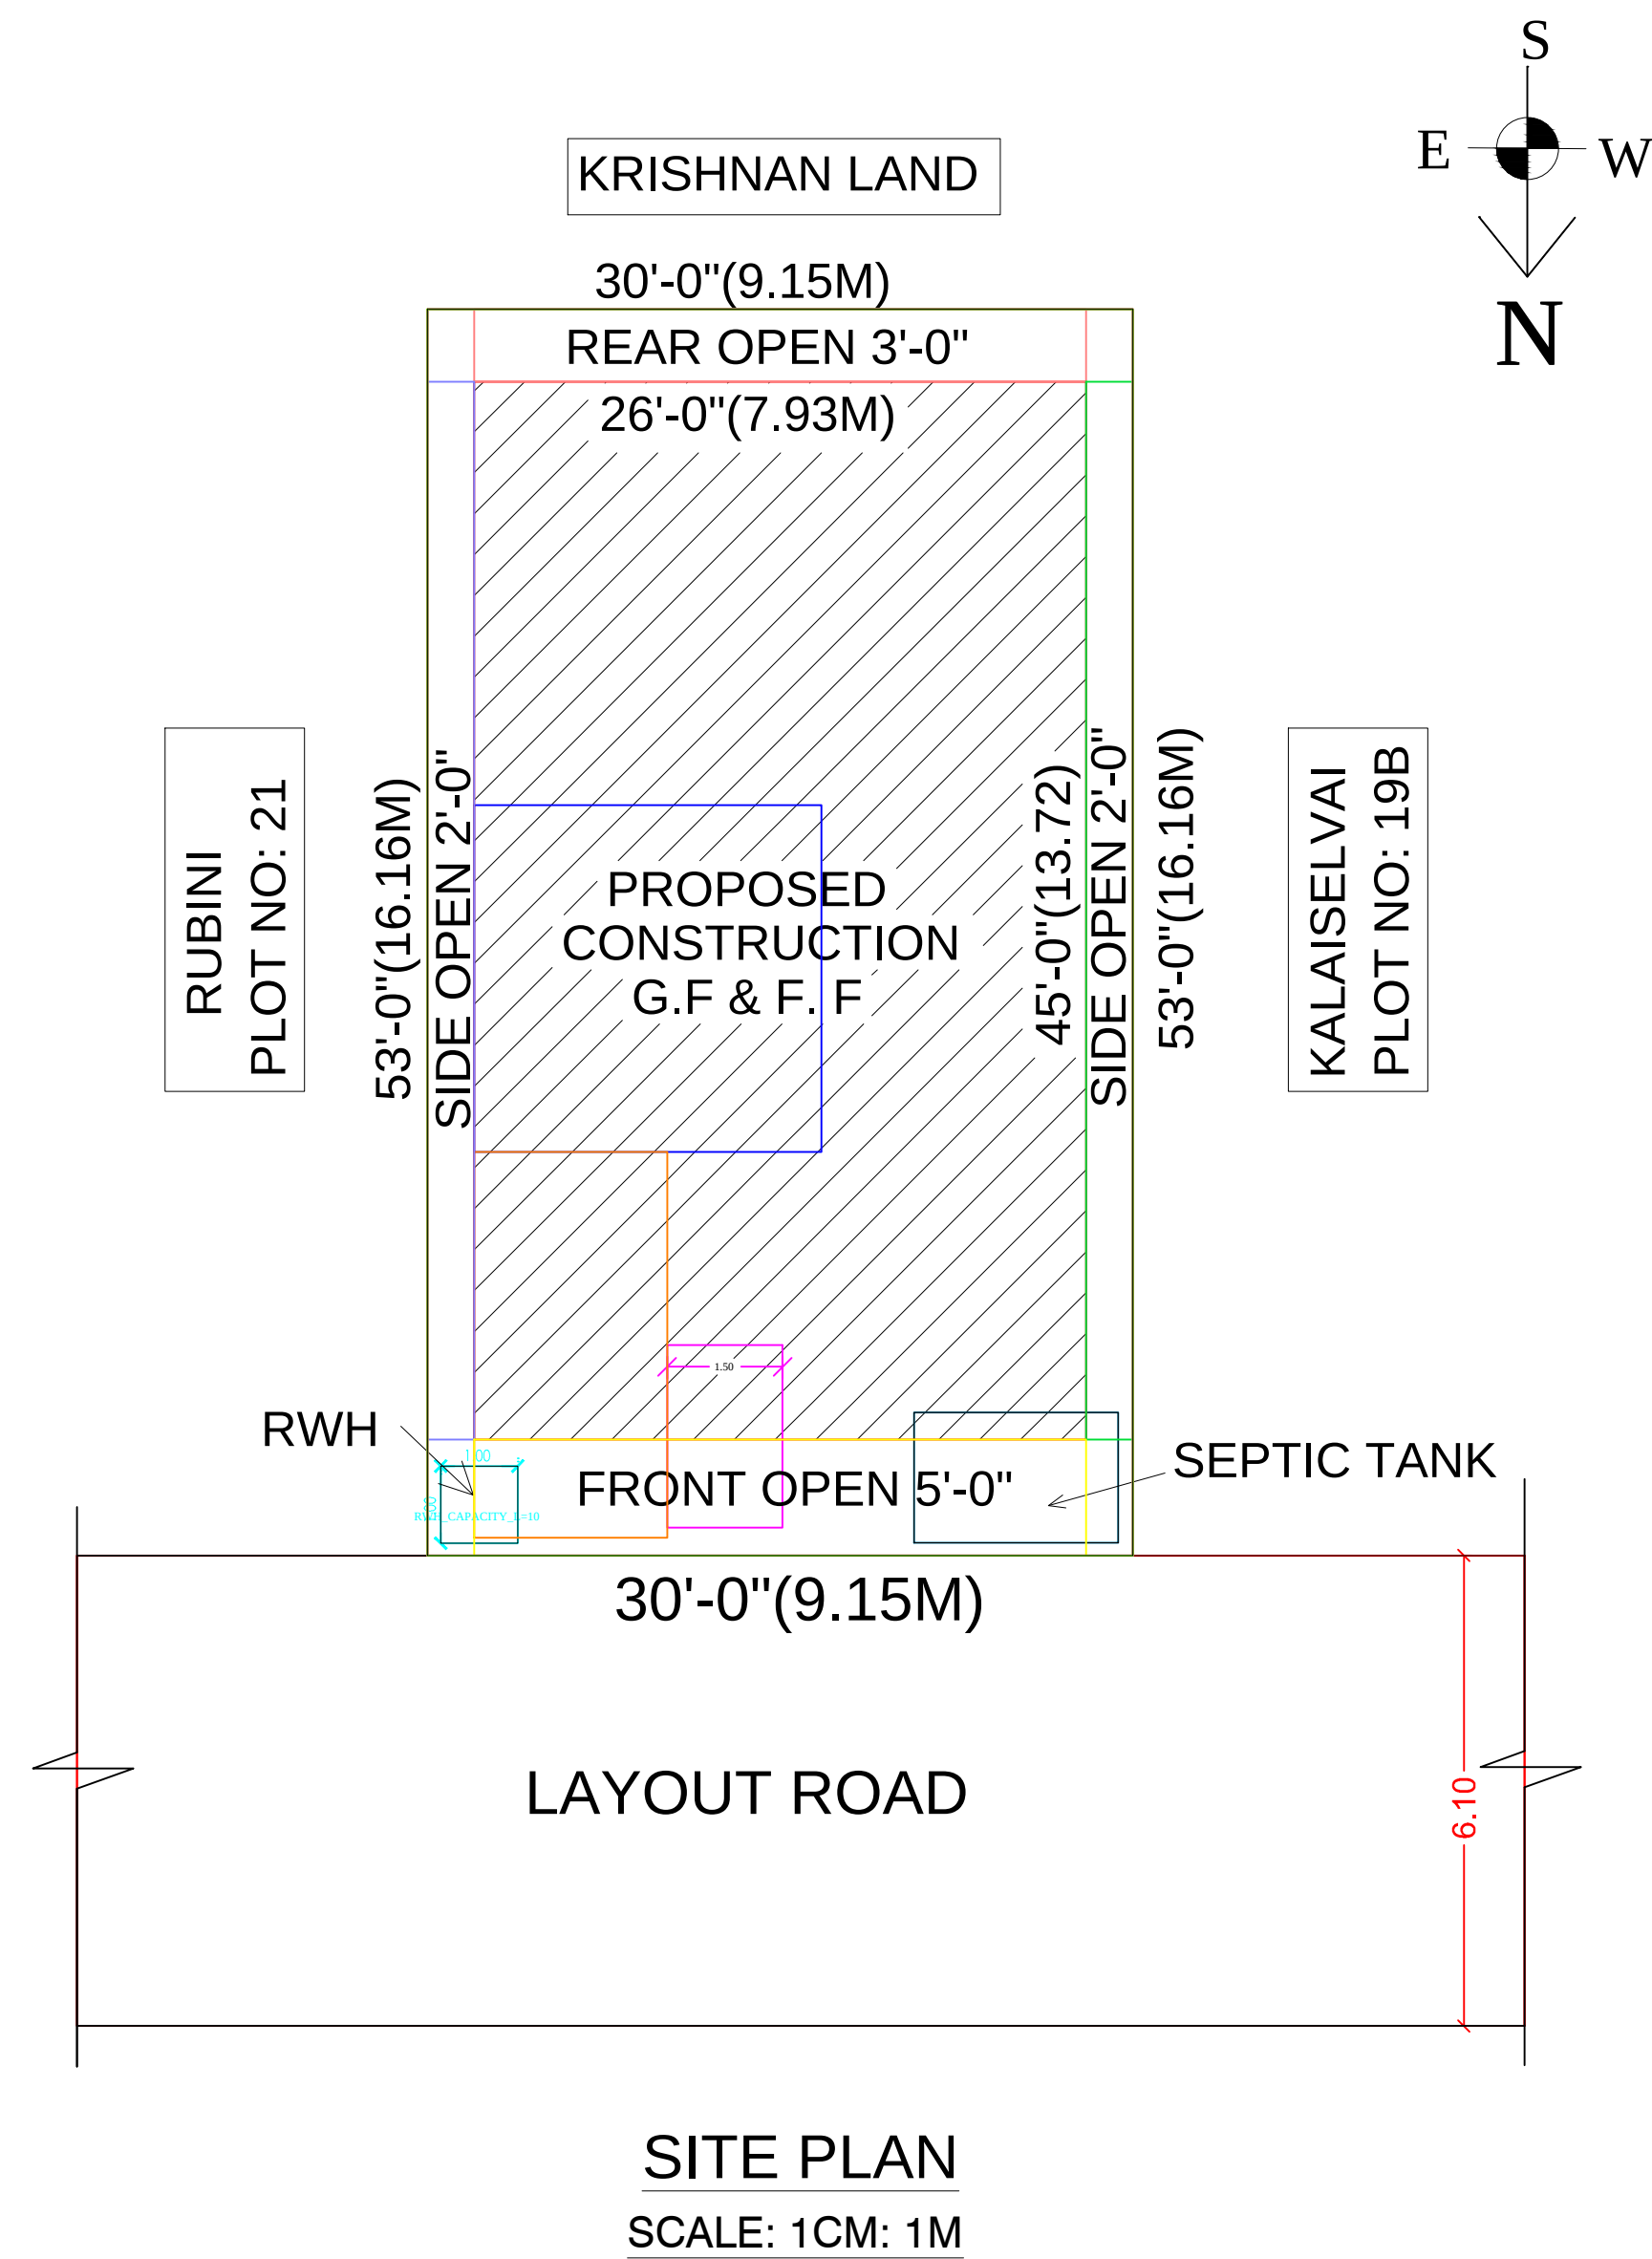

JOINERY DETAILS:

DESCRIPTION	FEET	METER
RS ROLLING SHUTTER	3'-6" X 7'-0"	1.22 X 2.10
MD MAIN DOOR	3'-6" X 7'-0"	1.22 X 2.10
D1 INNER DOOR	3'-0" X 7'-0"	1.00 X 2.10
D2 TOILET DOOR	2'-6" X 7'-0"	0.76 X 2.10
W1 WINDOW	4'-6" X 4'-6"	1.37 X 1.37
KW WINDOW	3'-6" X 4'-6"	1.06 X 1.37
V VENTILATER	3'-6" X 2'-6"	0.91 X 0.76

AREA DETAILS:

DESCRIPTION OF THE WORK	Sq. ft.	Sq. M.
TOTAL AREA OF THE SITE	1590.00	147.76
PROPOSED GROUND FLOOR AREA	1170.70	108.80
PROPOSED FIRST FLOOR AREA	288.30	26.80
OPEN SPACE AREA	883.00	155.46
TOTAL FSI AREA 1459.00 Sq Ft (or) 135.60 Sq M		

COLOUR INDEX:
OWNER BOUNDARY SHOWN GREEN
PROPOSED CONSTRUCTION SHOWN RED
EXISTING ROAD SHOWN YELLOW

OWNER'S: 1. Mr. S.SENTHILKUMAR. 2. Mrs. S. VANATHI

1. Mr. S SENTHILKUMAR
2. Mrs. S. VANATHI
APPLICANT'S

Er. S.SRINIVASAN, B.Tech., Pro.in Cadd.,
Govt. Approved Licensed Building Surveyor,
Engineer Grade - III
(Ammoor Town Panchayat)
No: 32/1, Bajanai Kovil Street,
Ammoor, Walaja Tk, Ranipet Dist. - 632 501
Cell: +91, 98944 37144

ENGINEER

