

PATTA NO : 1530 NEW S.F NO : 138B / 8 AT THANDALAM VILLAGE CHETTITHANGAL PANCHAYAT WALAJA TALUK RANIPET DISTRICT

SCALE 1CM : 1M

SECTION ON AB


1.22
0.11
3.05
0.11
3.05
0.60
0.60
0.30
0.15
0.15

PARAPET WALL
WEATHERING COURSE
R.C.C. ROOF SLAB
PLASTERING IN C.M 1:3
R.C.C. ROOF SLAB
BRICK WORK IN C.M 1:5
FLOORING IN C.C 1:4:8
SAND FILLING
R.C.C. PLINTH BEAM IN 1:2:4
R.C.C. COLUMN
R.C.C. MAT CONCRETE
P.C.C IN 1:4:8
SAND FILLING


G.L. G.L.

3.05 3.05 3.05 3.05 3.05


SECTION ON AB

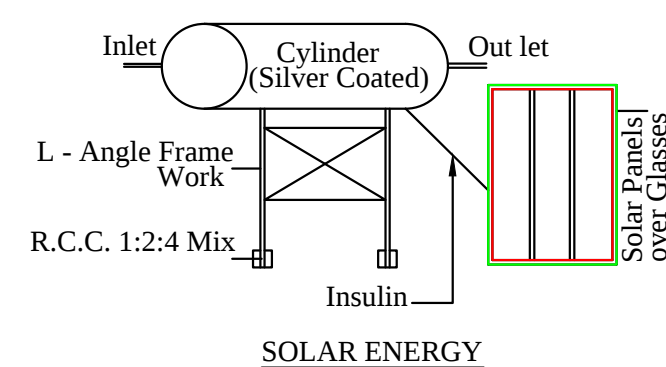

SOLAR ENERGY

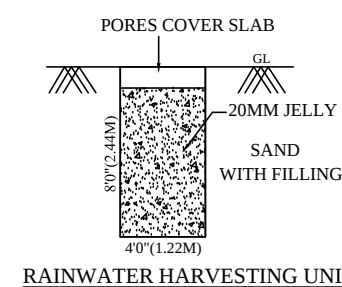


RAINWATER HARVESTING UNIT

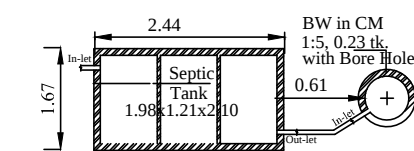

PLAN - SEPTIC TANK & SOAK PIT

NOT TO SCALE

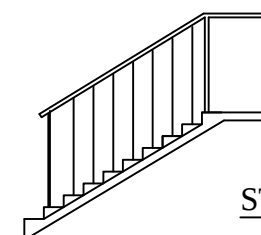

STAIRCASE DETAILS

SPECIFICATIONS :-

AS SHOWN IN THE SECTION

JOINERIES :-

DOOR	M.D	3'3" X 7'0"	1.00 X 2.13 M
DOOR	D1	3'0" X 7'0"	0.91 X 2.13 M
DOOR	D2	2'6" X 6'6"	0.76 X 1.96 M
WINDOW	W	5'0" X 4'0"	1.52 X 1.22 M
VENTILATOR	V	3'0" X 2'0"	0.91 X 0.60 M


AREA DETAILS :-

SQ.FT	SQ.M
2305.00	214.22
1461.96	135.82
689.00	64.01
843.04	78.40

NOTES :-

OWNERS BOUNDARY SHOWN IN GREEN
PROPOSED CONSTRUCTION SHOWN IN RED
EXISTING ROAD SHOWN IN YELLOW

SCALE 1CM : 2M

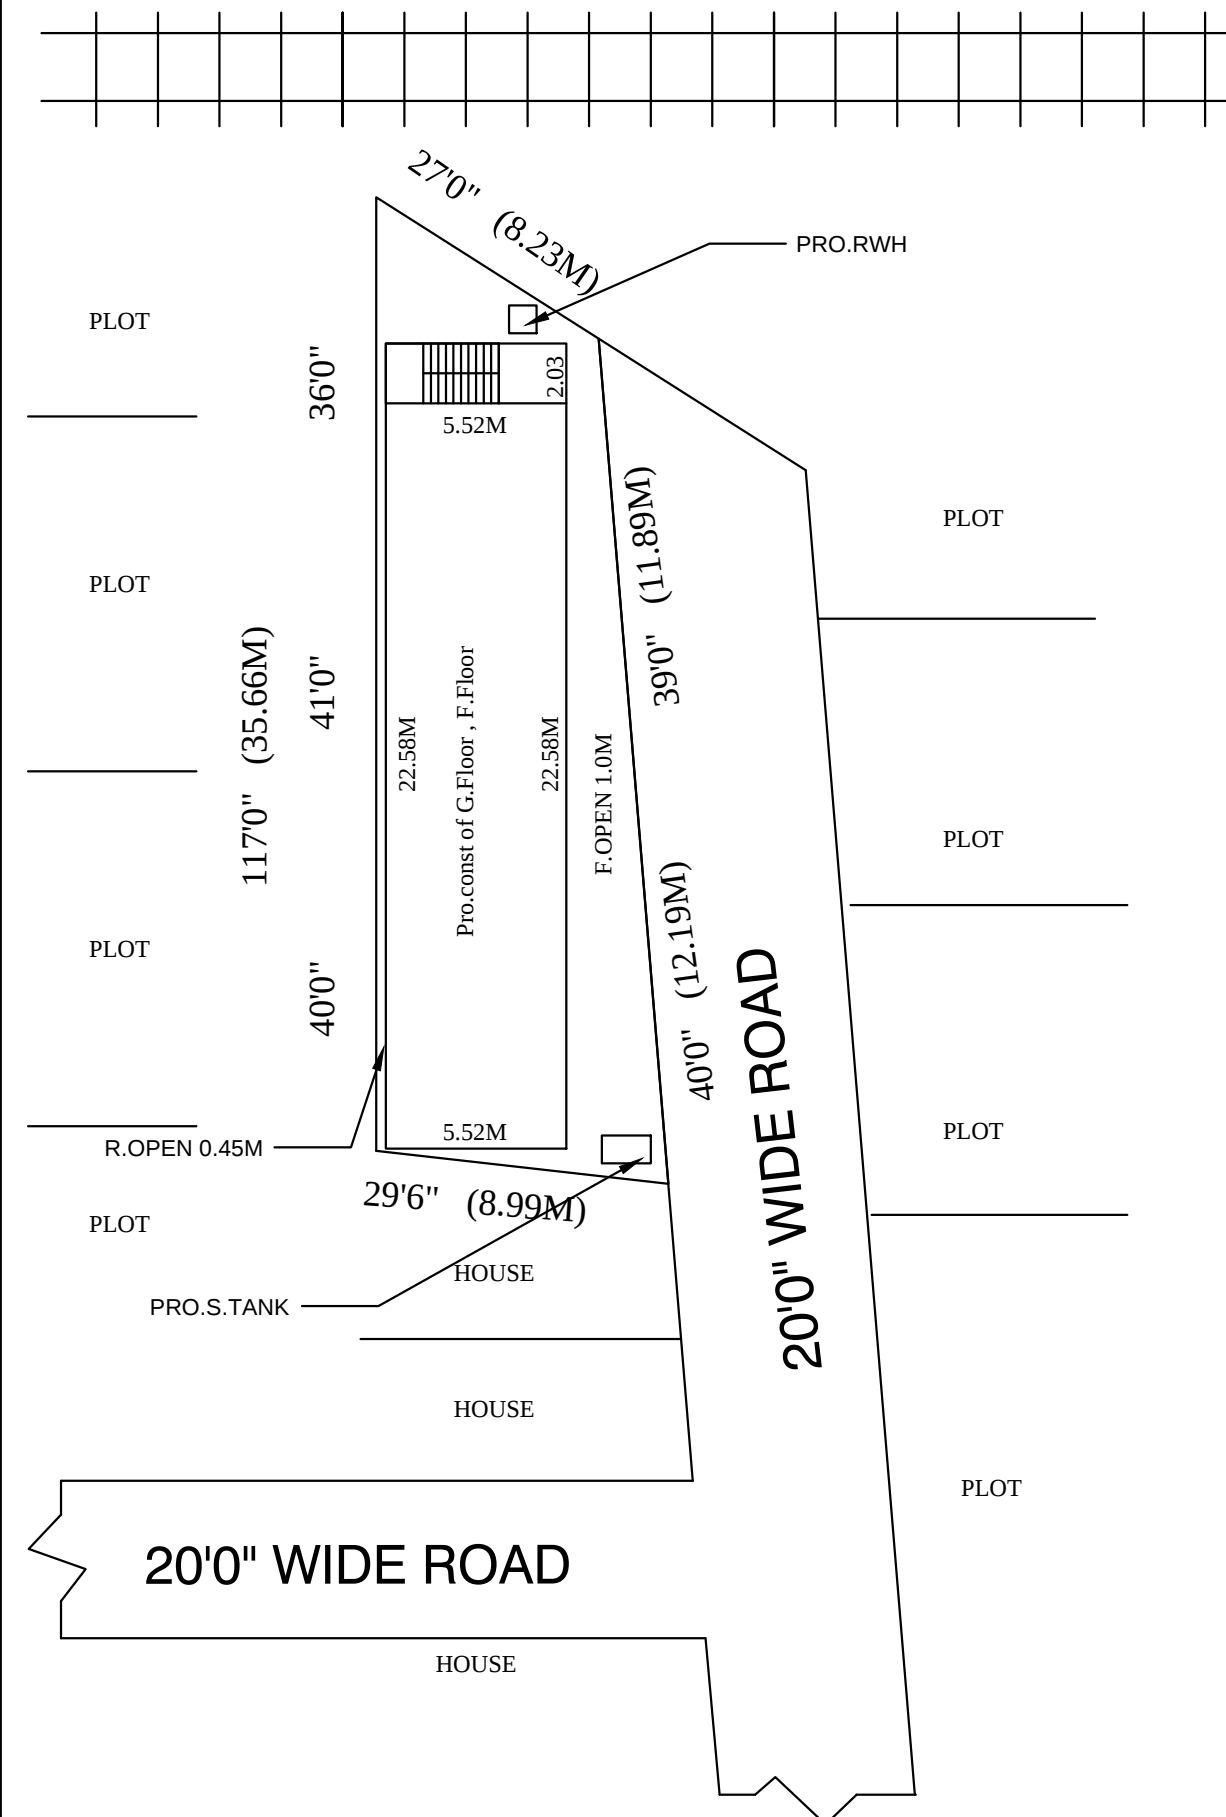

20'0" WIDE ROAD

म. राजेश्वर

M.RAJESWARI

APPLICANT

Er. K. Sugumar, D.C.,
Licensed Building Surveyor
Engineer Grade III - RE
Reg.No.031/LS/2020/00002
No.28, N.A.P. Press Upstairs,
M.B.T. Road, Navalpur,
RANIPET - 632 401.
Cell : 94434 38152

ENGINEER