


PLAN SHOWING THE ADDITIONAL CONSTRUCTION IN GROUND FLOOR OF A COMMERCIAL COOLING SHEET, WAREHOUSE
STORAGE GODOWN BUILDING, IN PUNJAI S.F.NO: 3293, SRIVALYAM VILLAGE PANCHAYAT,
KAVERIPAKKAM UNION AND NEMILE TALUK RANIPET DISTRICT.
SCALE: 1 INCH = 5 FEET (OR) 1:150.

NAME OF THE OWNER : Mrs.P.MALINI PON SRIKA

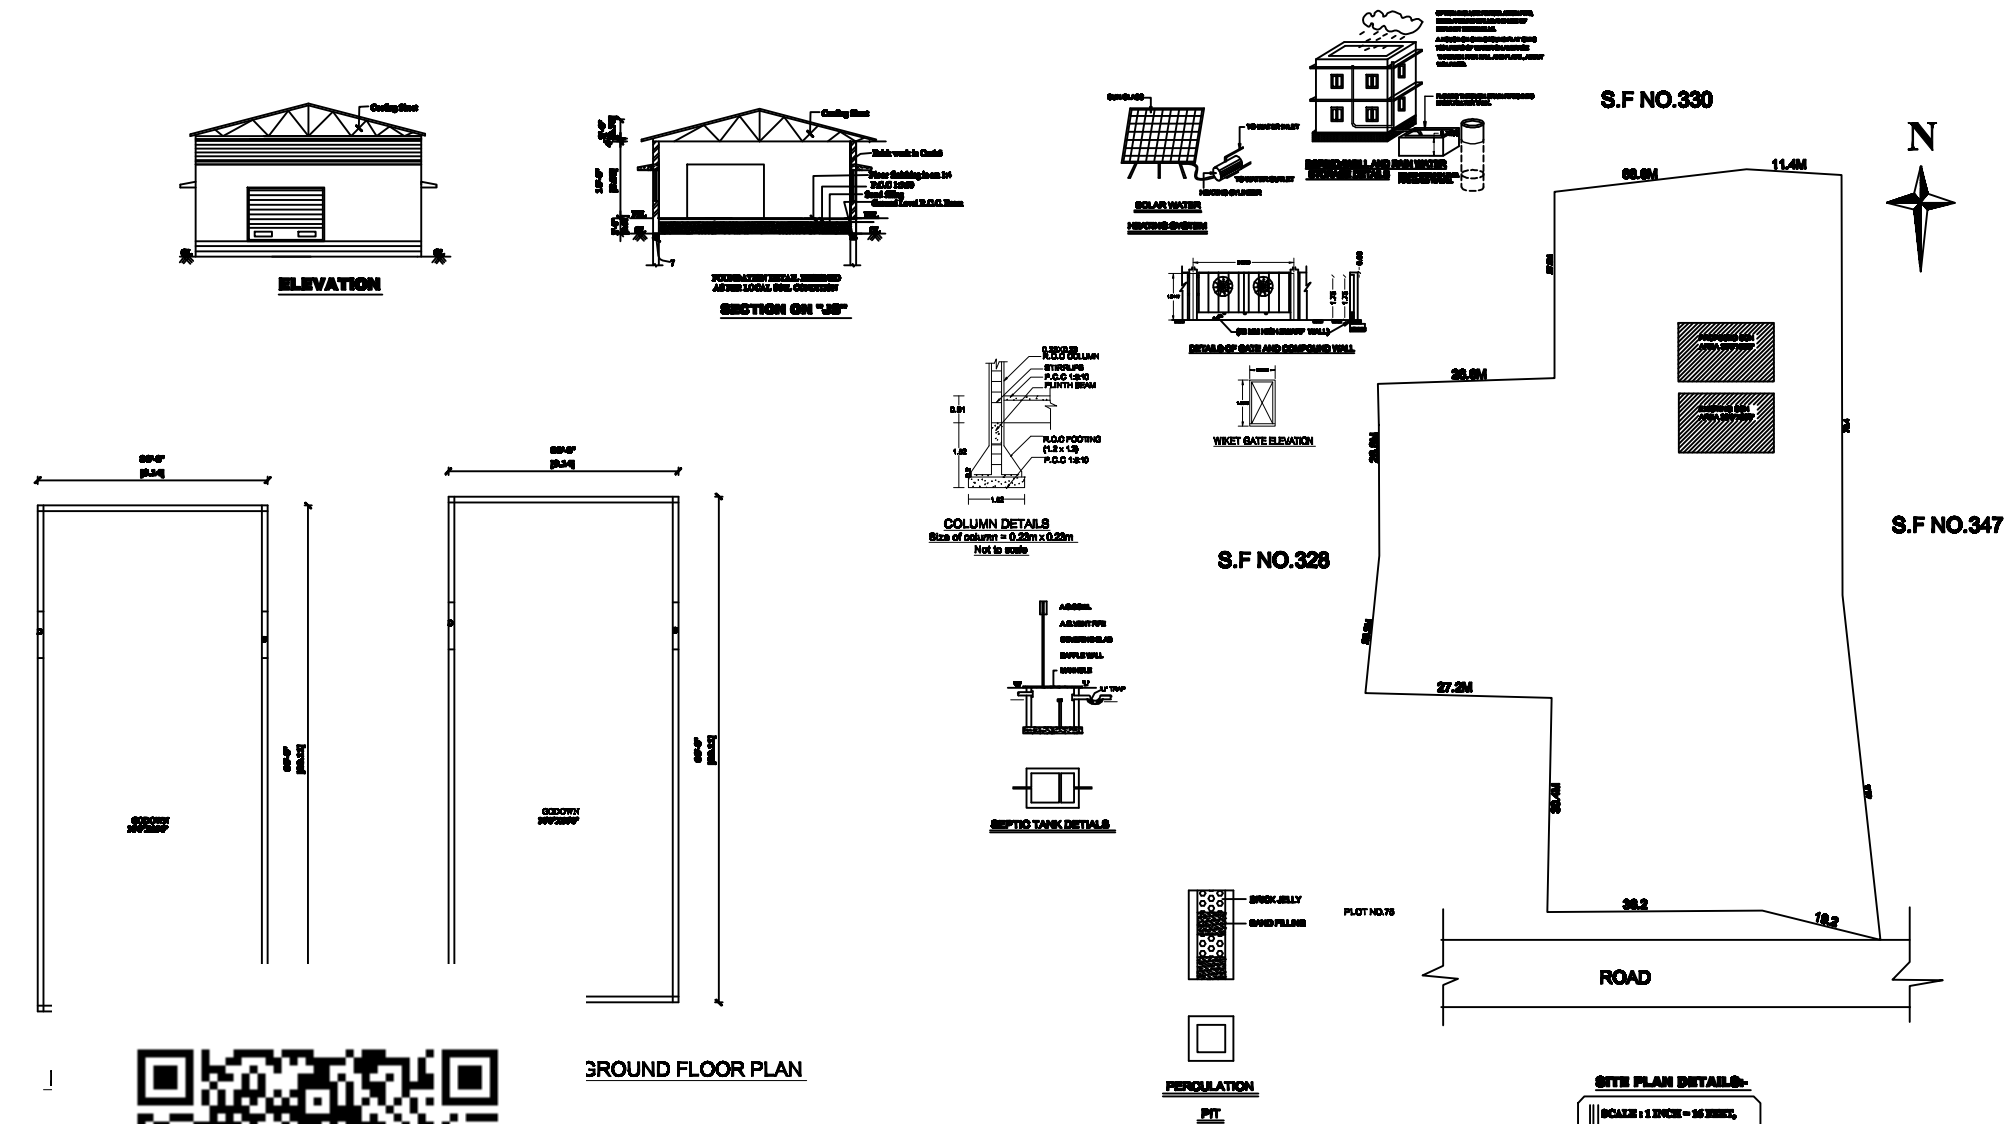

SPECIFICATIONS		
ALL THE DETAILS ARE SHOWN IN SECTION ON "A-A"		
JOINTERY DETAILS		
R/S ROLLING SHUTTER	15'0" X 10'0"	1.50 X 1.50
D DOOR	4'0" X 7'0"	1.33 X 2.30

COLOUR INDEX	
OWNERS BOUNDARY SHOWN IN GREEN	
EXISTING CONSTRUCTION SHOWN IN BROWN	
PROPOSED CONSTRUCTION SHOWN IN RED	
EXISTING ROAD SHOWN IN YELLOW	

AREA DETAILS	
TOTAL AREA OF THE SITE	81700.00
PROPOSED GROUND FLOOR AREA	1590.00
EXISTING GROUND FLOOR AREA	1590.00
OPEN AREA OF THE SITE	77840.00

OWNER SIGNATURE

PRASATH BUILD.
ET. R. PRASATH, DCE &c
Licensed Building Surveyor
No.8A, Kattalai Patti Street
Kaveripakkam, Ranipet Dist. 6.
Tel: 92201 1620

LICENSED SURVEYOR