
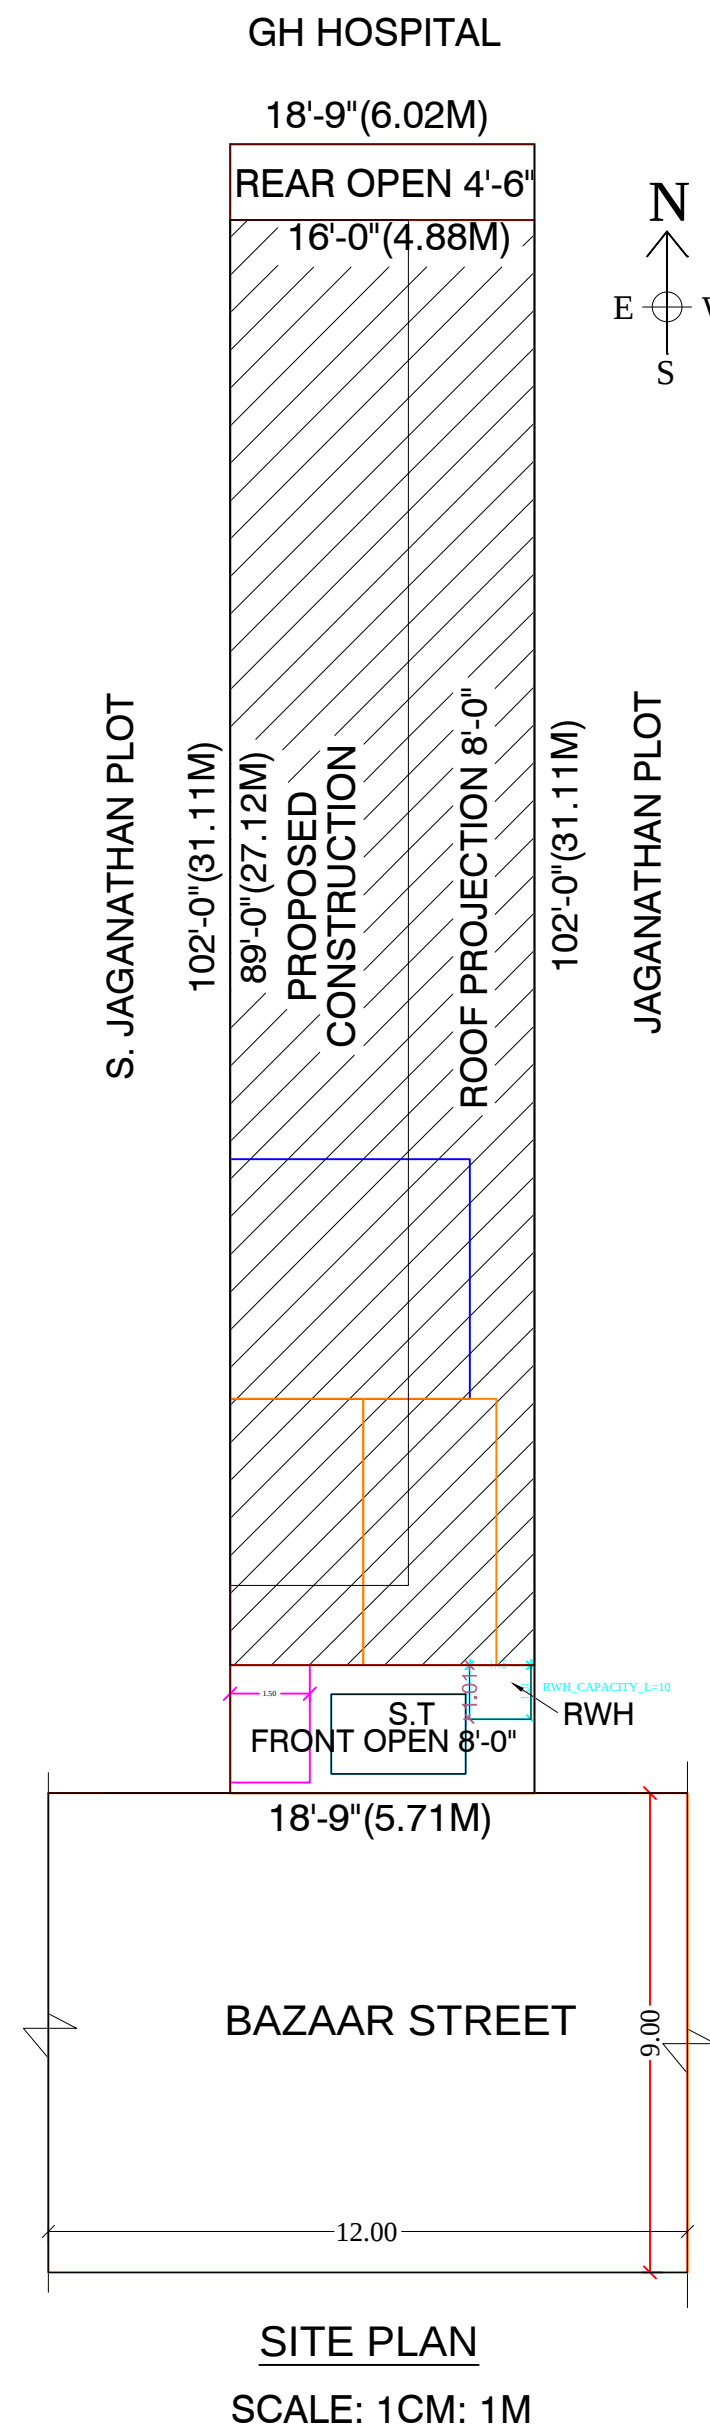
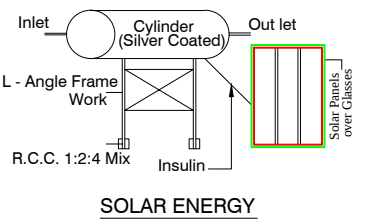
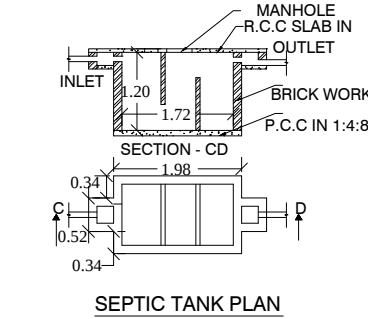
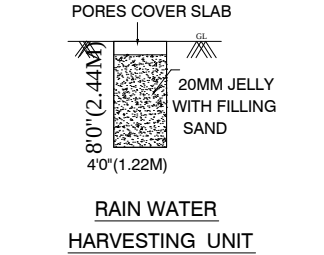
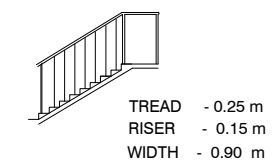
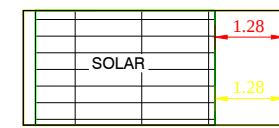
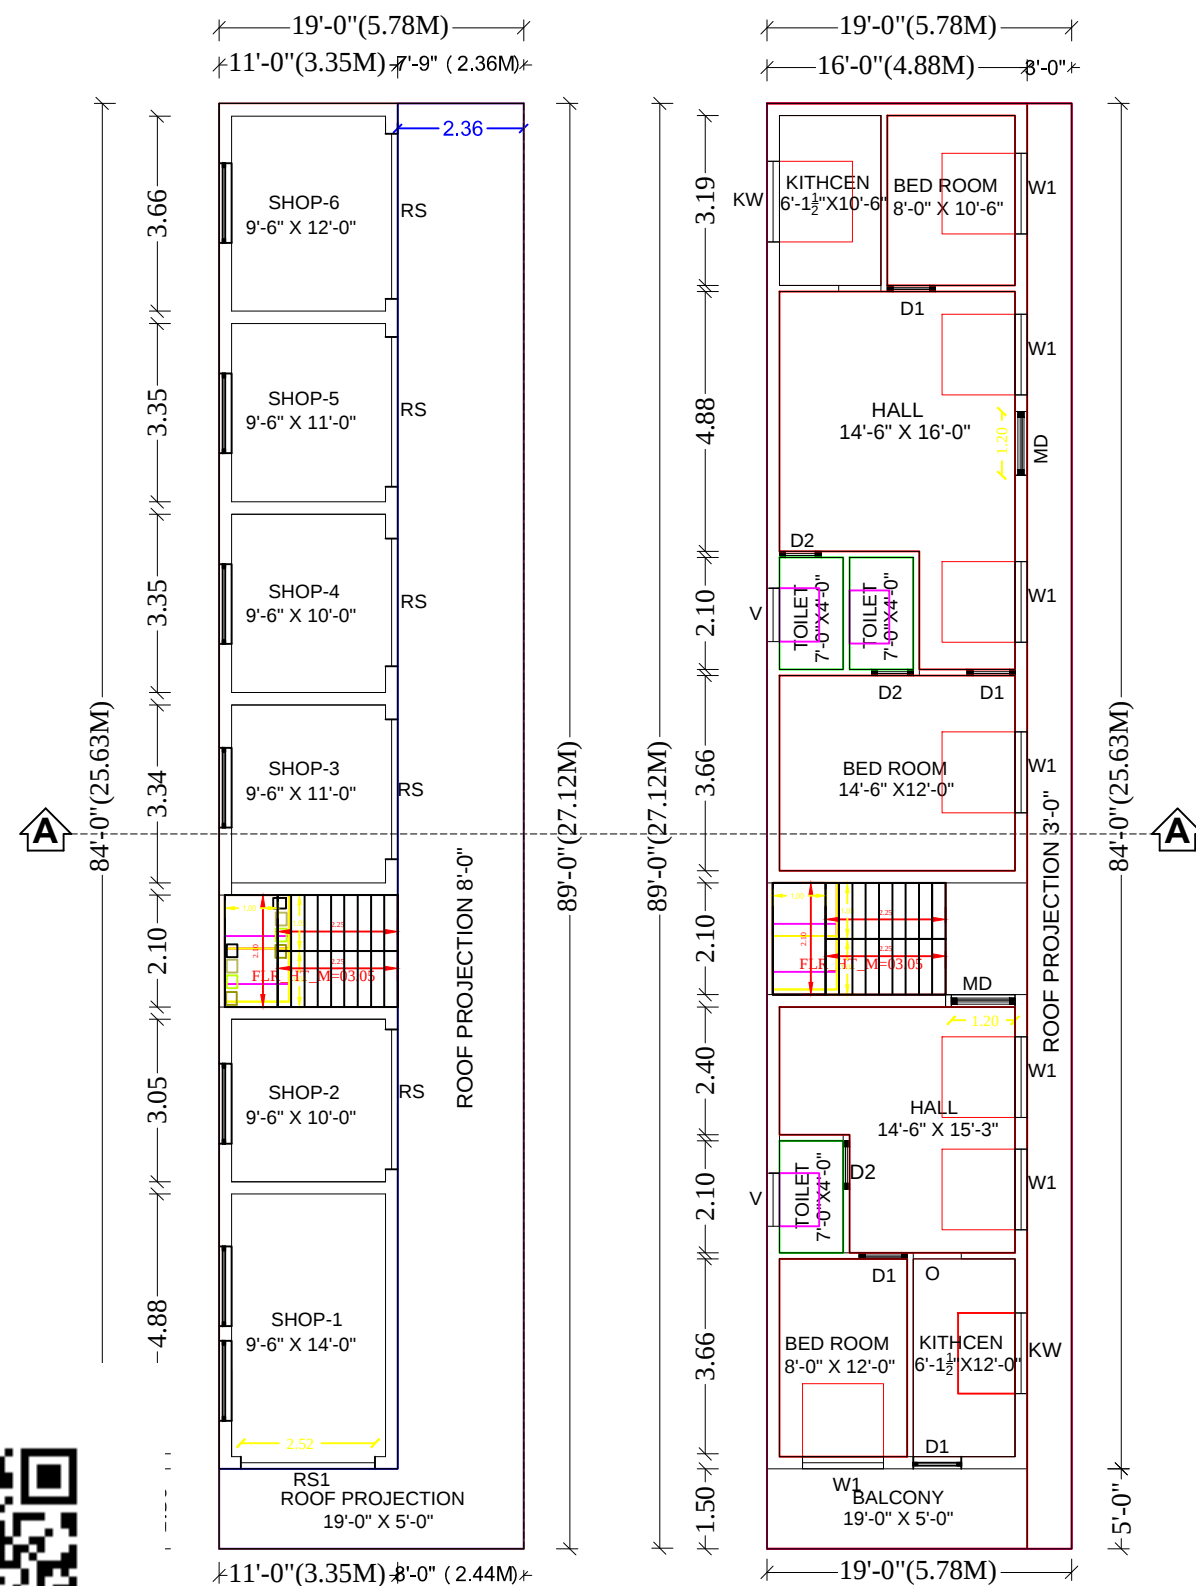


PLAN SHOWING THE PROPOSED CONSTRUCTION OF A COMMERICAL BUILDING IN GROUND FLOOR & RESIDENTIAL BUILDING IN FIRST FLOOR AT OLD SURVEY NO: 139/A1, PATTA NO'S: 983 & 985, NEW SURVEY NO'S: 583/89 & 90, BAZZAR STREET, VAZHALIPANDAL VILLAGE PANCHAYAT, KALAVAI TALUK, RANIPET DISTRICT.

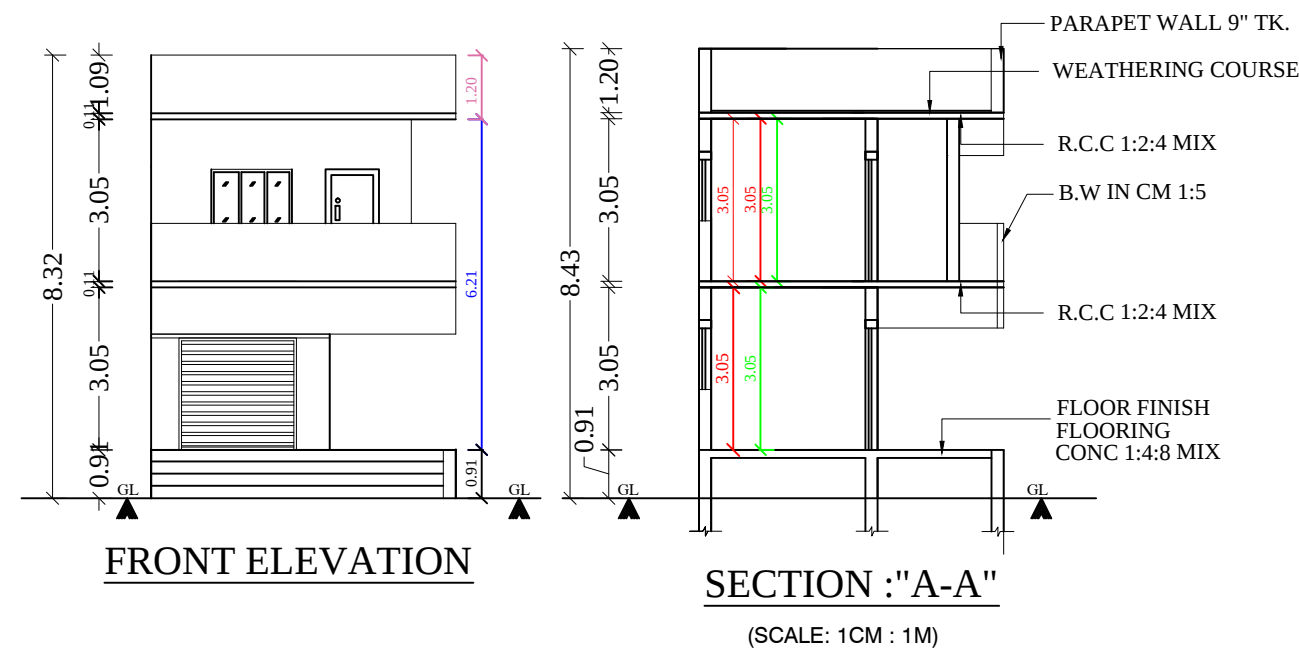

LOCATION PLAN

JOINERY DETAILS:

DESCRIPTION	FEET	METER
RS ROLLING SHUTTER	5'-6" X 7'-0"	1.67 X 2.10
MD MAIN DOOR	3'-6" X 7'-0"	1.06 X 2.10
D1 INNER DOOR	3'-0" X 7'-0"	0.91 X 2.10
D2 TOILET DOOR	2'-6" X 7'-0"	0.76 X 2.10
W1 WINDOW	4'-6" X 4'-6"	1.67 X 1.37
W2 WINDOW	3'-6" X 4'-6"	1.06 X 1.37
V VENTILATER	3'-6" X 2'-6"	0.91 X 0.76

AREA DETAILS:

DESCRIPTION OF THE WORK	Sq. ft.	Sq. M.
TOTAL AREA OF THE SITE	1912.50	177.75
PRO.COMMERCIAL G. FLOOR AREA	1668.00	155.02
PRO. RESIDENTIAL F. FLOOR AREA	1668.00	155.02
OPEN SPACE AREA	244.50	22.73
TOTAL FSI AREA: 3336.00 Sq Ft (or) 310.04 Sq M		

COLOUR INDEX:

OWNER'S BOUNDARY SHOWN IN GREEN
PROPOSED CONSTRUCTION SHOWN IN RED
EXISTING ROAD SHOWN IN YELLOW

OWNER: Mr. S. JAGANNATHAN

Mr. S. JAGANNATHAN
APPLICANT

Er. V. VIJAYAN, D.C.E.,
Licenced Building Surveyor,
Consulting Engineer,
N.T.V. Complex, Othavada Street,
NAVALPUR, RANIPET - 2.

ENGINEER