
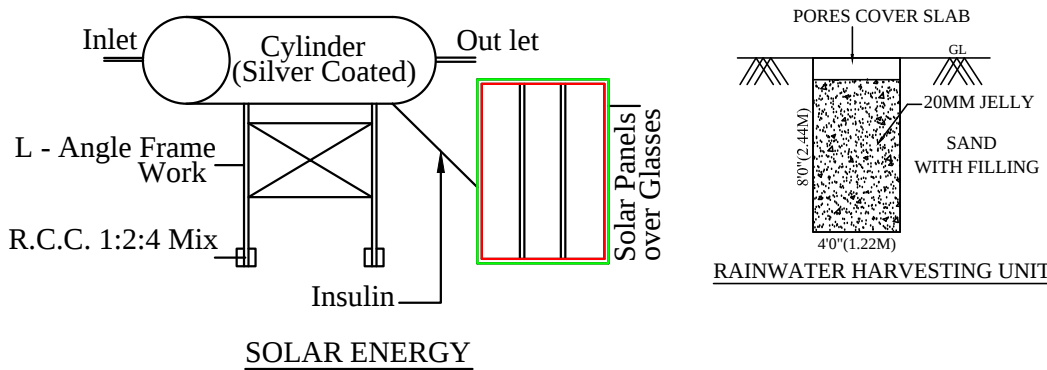


PLAN SHOWING THE PROPOSED CONSTRUCTION OF A HOUSE IN G.FLOOR AND

F.FLOOR IN OLD S.F NO : 73 NEW PATTA NO : 537 NEW S.F NO : 268 / 33 AT PULIYANKANNU

VILLAGE NAVALOCK PANCHAYAT WALAJA TALUK RANIPET DISTRICT SCALE 1CM : 1M

OWNER NAME : KALAISELVI w/o PRABAKARAN

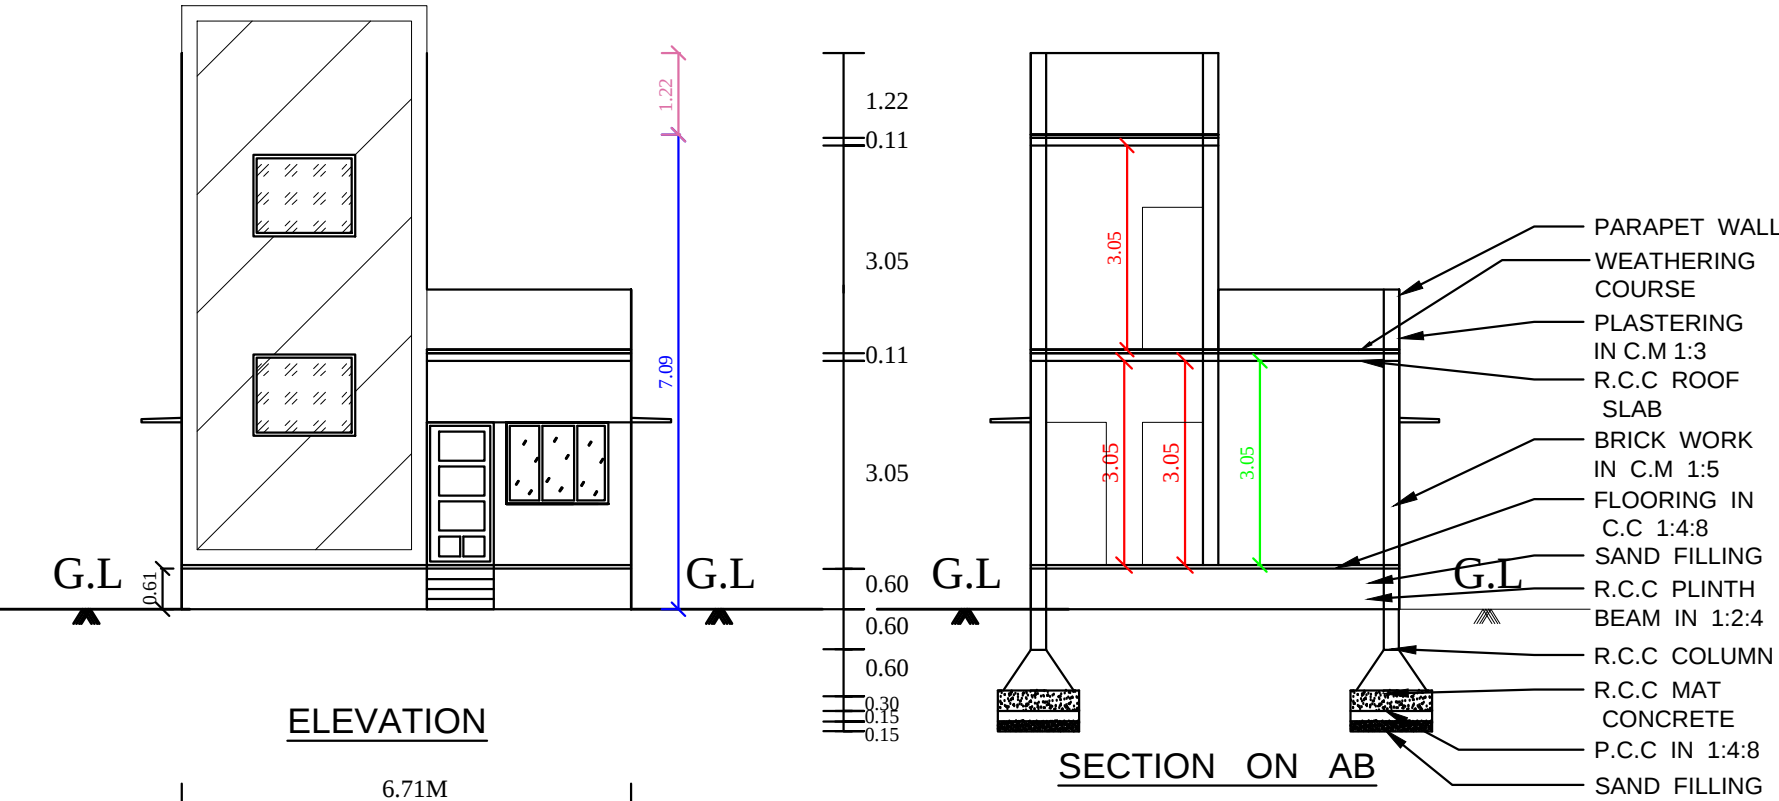


SITE PLAN

SCALE 1CM : 2M

OLD S.F NO : 73 NEW PATTA NO : 537 NEW S.F NO : 268 / 33 AT PULIYANKANNU

VILLAGE NAVALOCK PANCHAYAT WALAJA TALUK RANIPET DISTRICT

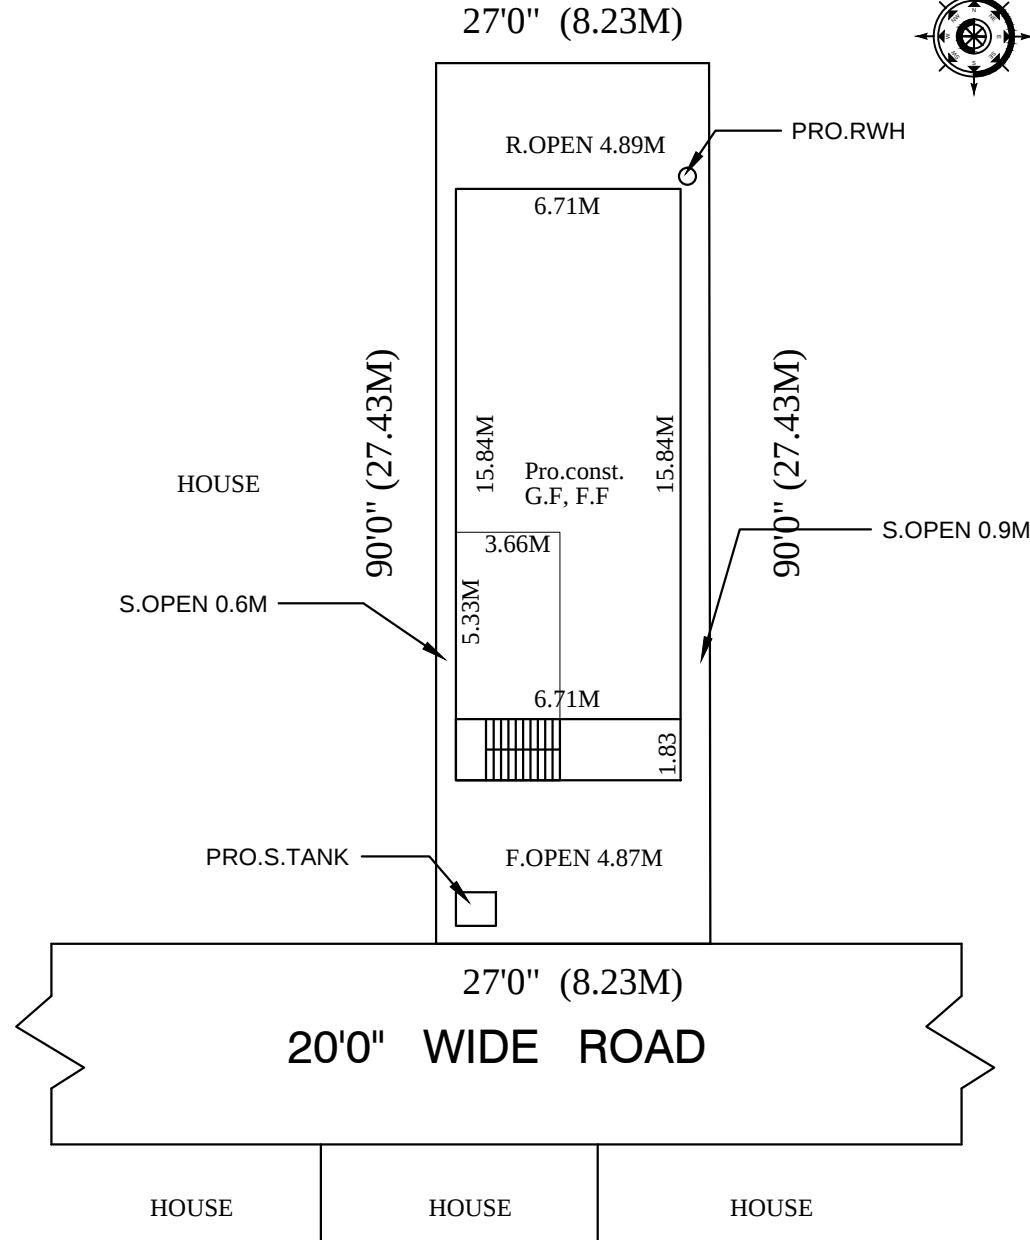

SPECIFICACTIONS :-

AS SHOWN IN THE SECTION

JOINERIES :-

DOOR	M.D	3'3" X 7'0"	1.00 X 2.13 M
DOOR	D1	3'0" X 7'0"	0.91 X 2.13 M
DOOR	D2	2'6" X 6'6"	0.76 X 1.96 M
WINDOW	W	5'0" X 4'0"	1.52 X 1.22 M
VENTILATOR	V	3'0" X 2'0"	0.91 X 0.60 M


AREA DETAILS :-

TOTAL AREA OF THE SITE	
PROPOSED CONSTRUCTION G.F AREA	
PROPOSED CONSTRUCTION F.F AREA	
OPEN SPACE AREA	


SQ.FT	SQ.M
2398.00	222.86
1245.72	115.73
282.12	26.21
1152.28	107.13

NOTES :-

OWNERS BOUNDARY SHOWN IN GREEN
PROPOSED CONSTRUCTION SHOWN IN RED
EXISTING ROAD SHOWN IN YELLOW

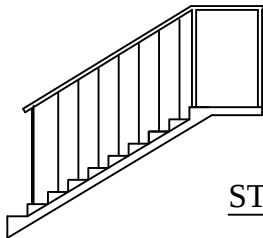

TREAD - 0.25 m
RISER - 0.15 m
WIDTH - 0.90 m

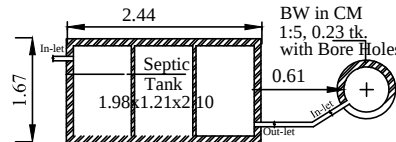

PLAN - SEPTIC TANK & SOAK PIT
NOT TO SCALE

P. Kalaiselvi

P.KALAISELVI

APPLICANT

Er. K. Sugumar, d.c.s.,
Licensed Building Surveyor
Engineer Grade III - RE
Reg.No.031/LS/2020/00002
No.28, N.A.P. Press Upstairs,
M.B.T. Road, Navalpur,
RANIPET - 632 401.
Cell : 94434 38152

ENGINEER