
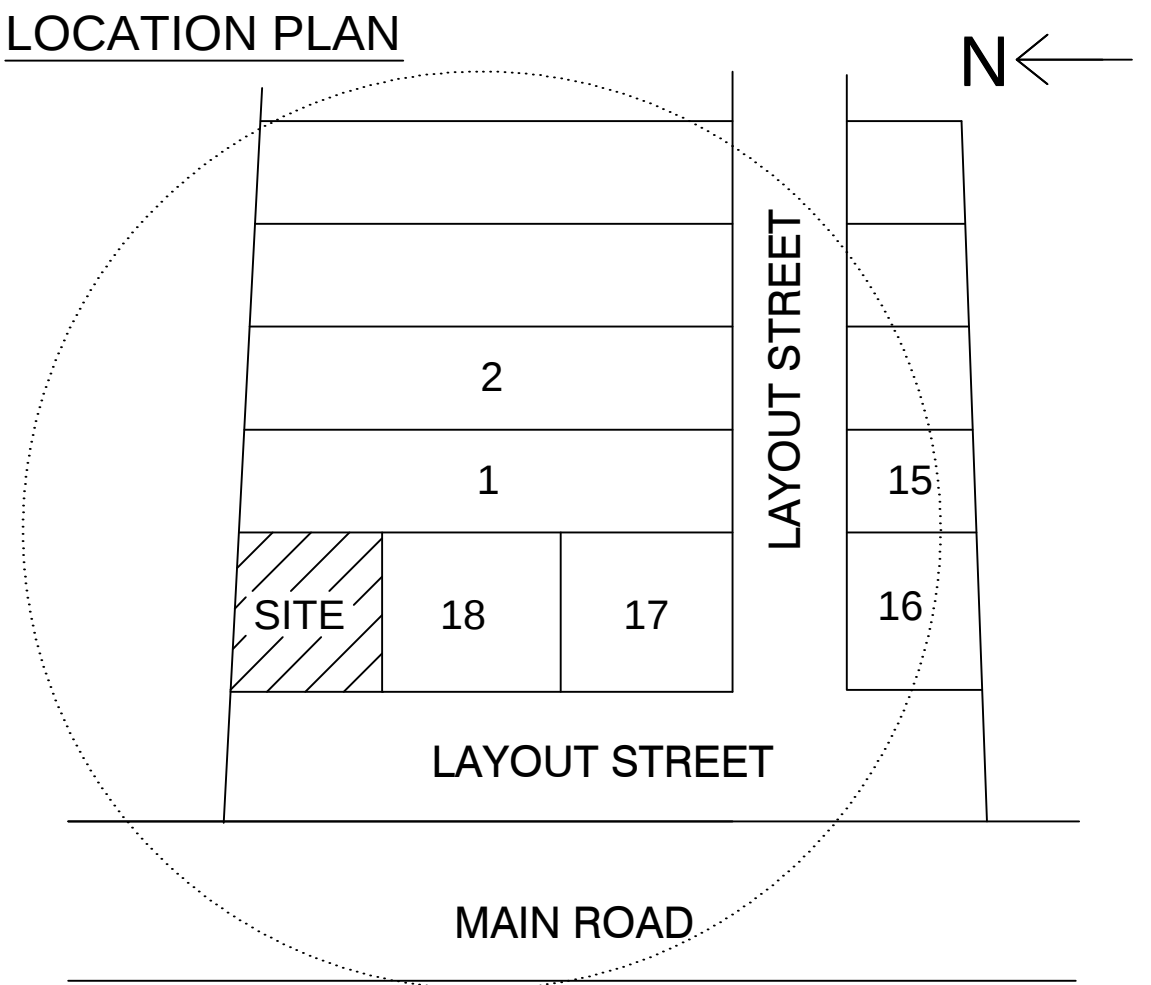


PLAN SHOWING THE PROPOSED CONSTRUCTION OF COMMERCIAL RCC ROOF
SHOP BUILDING IN GROUND FLOOR, RESIDENTIAL BUILDING IN FIRST FLOOR AT
OLD SURVEY NO: 293B/1, ம.வ/மா.ந.ஊ.அ.(ரா.மா).எண்: 43/2024, TNPLI32552024 -
TNRERA/TLI/29292024, DATE: 16.07.2024, "SUBRAMANI NAGAR", PATTA NO: 1106, NEW
SURVEY NO: 293B/9, PLOT NO: 19, KALAVAI TO VALAPANDHAL ROAD, NALLURE VILLAGE
PANCHAYAT, TIMIRI PANCHAYAT UNION, KALAVAI TALUK, RANIPET DISTRICT.

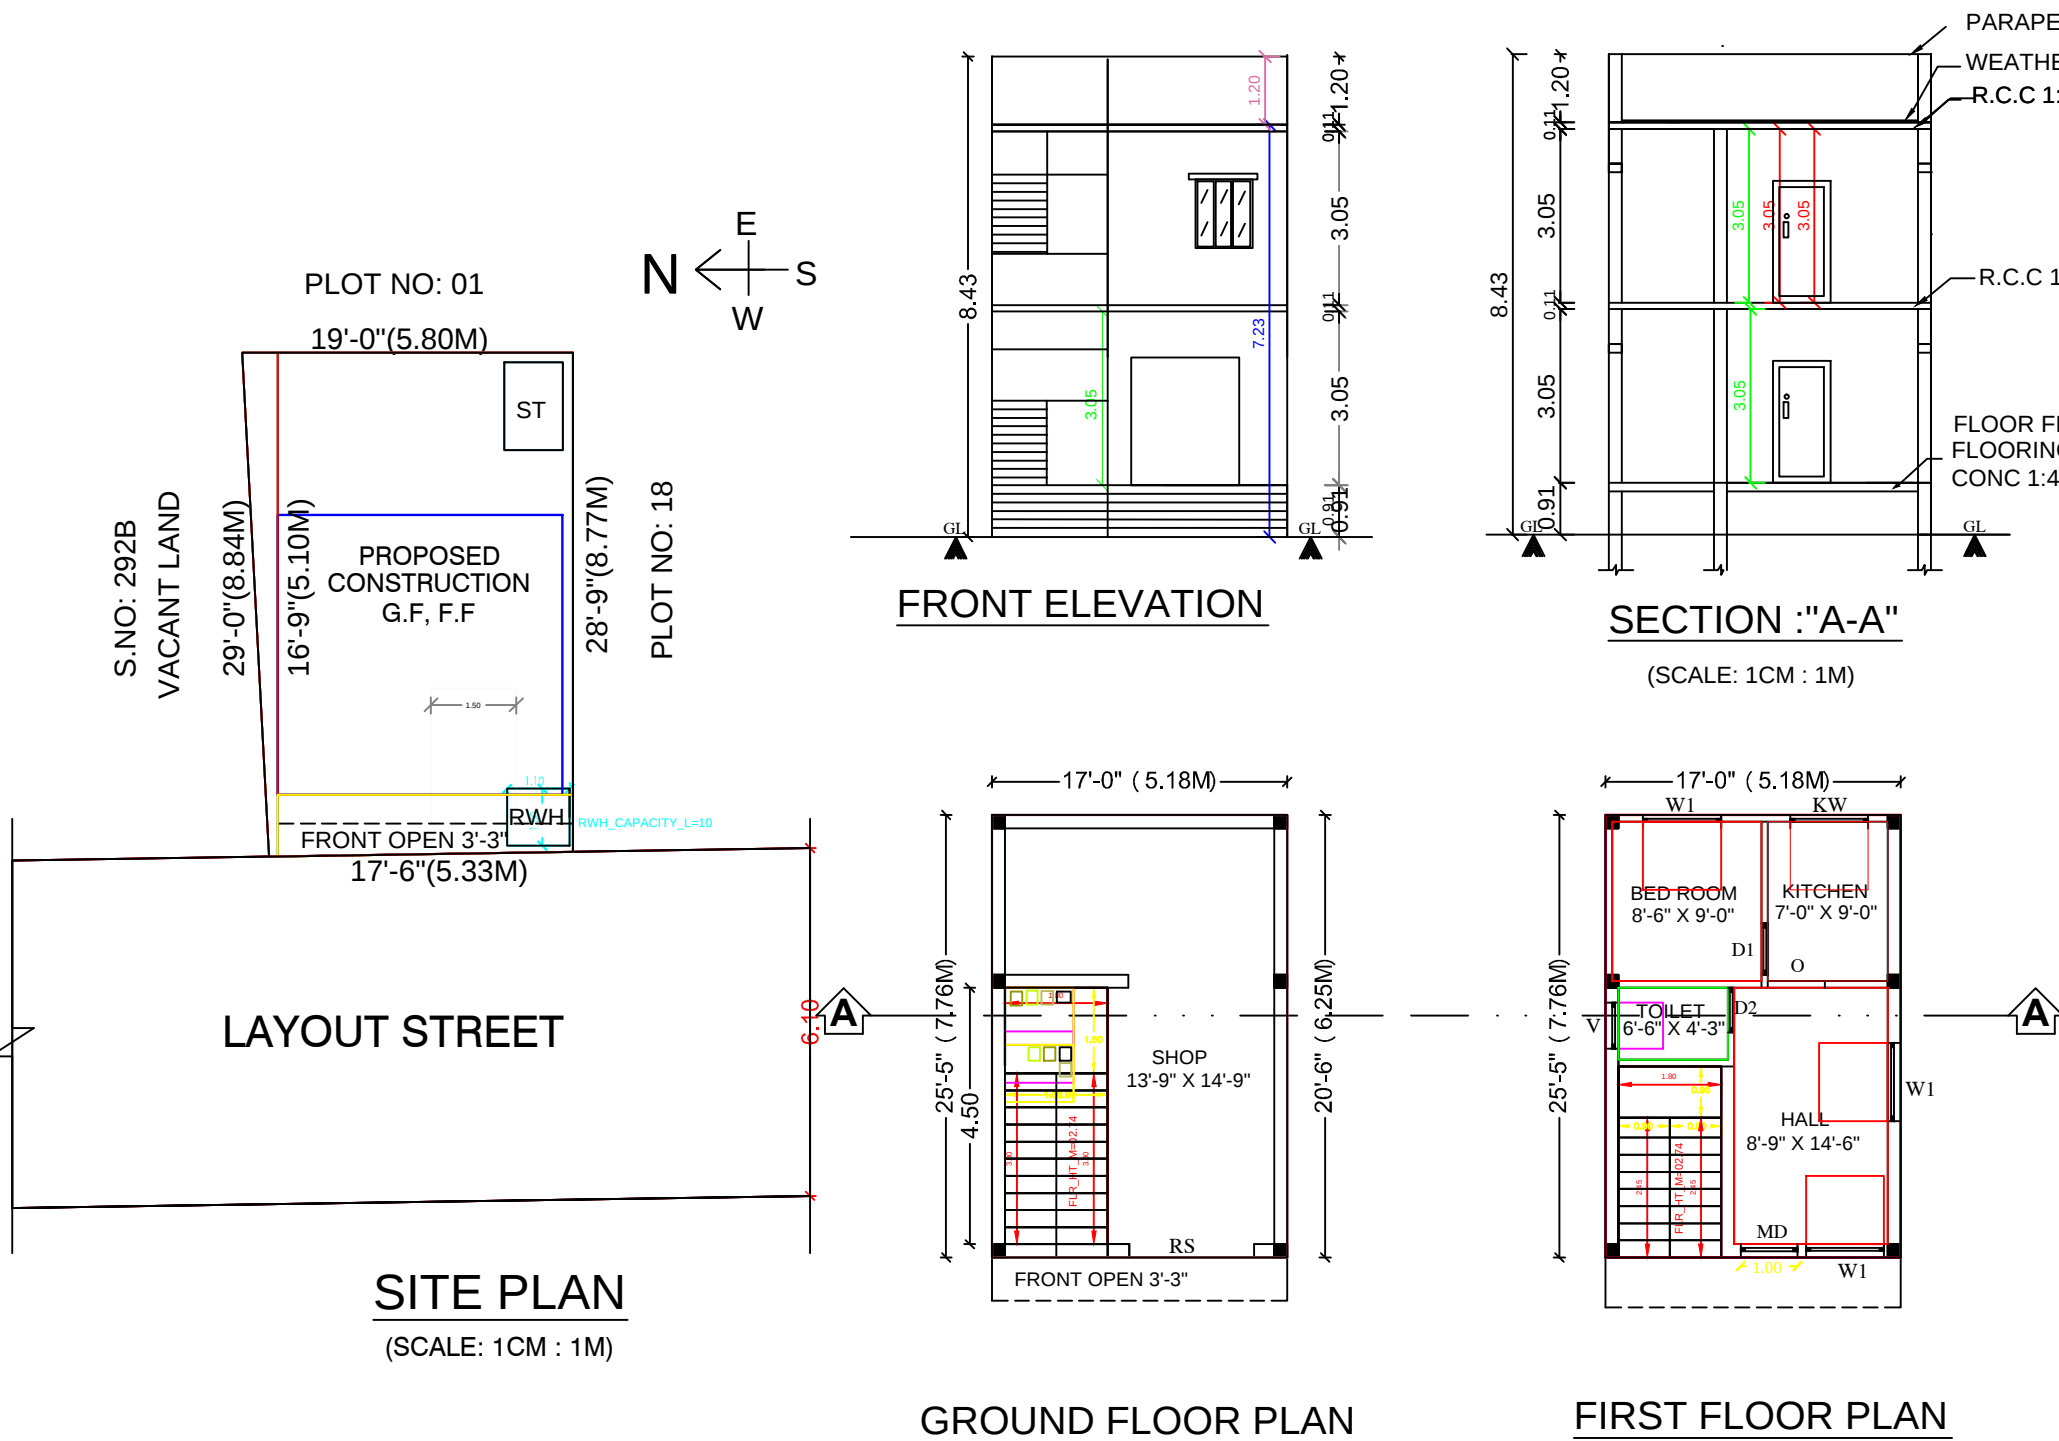

JOINERY DETAILS:

DESCRIPTION	FEET	METER
MD MAIN DOOR	3'-3" X 7'-0"	1.00 X 2.10
D1 INNER DOOR	3'-0" X 7'-0"	0.91 X 2.10
D2 TOILET DOOR	2'-6" X 7'-0"	0.76 X 2.10
W1 WINDOW	4'-0" X 4'-6"	1.22 X 1.37
W2 WINDOW	3'-6" X 4'-6"	1.06 X 1.37
V VENTILATER	2'-0" X 1'-6"	0.61 X 0.45

AREA DETAILS:




DESCRIPTION OF THE WORK	Sq. ft.	Sq. M.
TOTAL AREA OF THE SITE	525.00	48.80
PRO., COMMERCIAL G. FLOOR AREA	432.50	40.20
PRO. RESIDENTIAL F. FLOOR AREA	432.50	40.20
OPEN SPACE AREA	92.50	8.60
TOTAL FSI AREA: 865.00 Sq Ft (OR) 80.402 Sq M		

OWNER: Mr. M. SARATHKUMAR

Mr. M. SARATHKUMAR
APPLICANT



ENGINEER

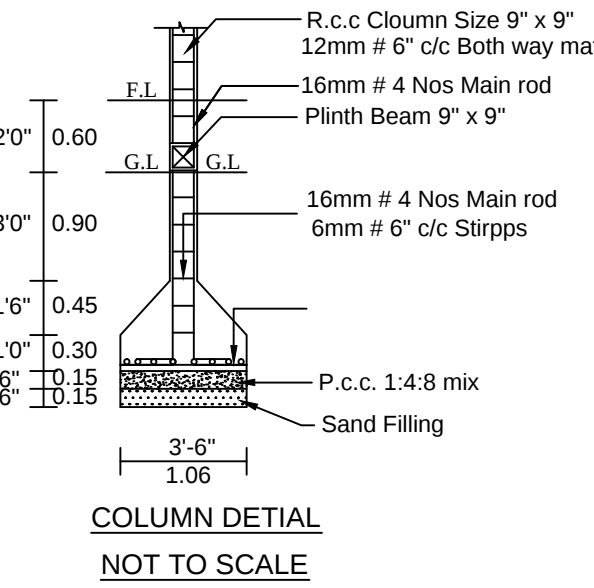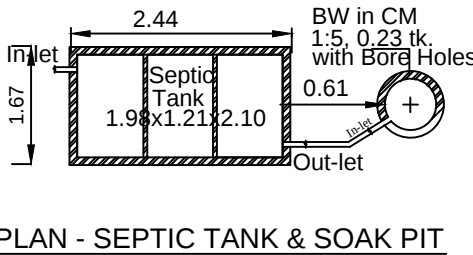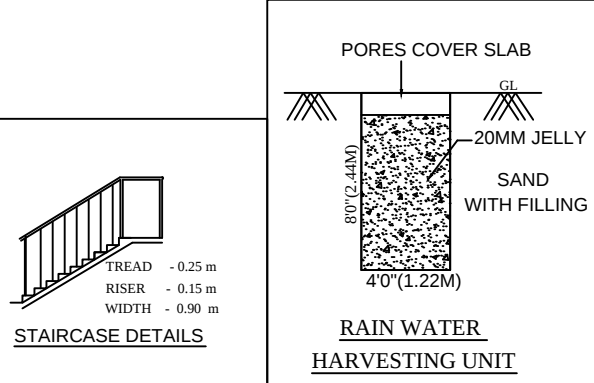

COLOR INDEX
OWNER BOUNDARY SHOWN GREEN
PROPOSED CONSTRUCTION SHOWN RED
EXISTING ROAD SHOWN YELLOW

