
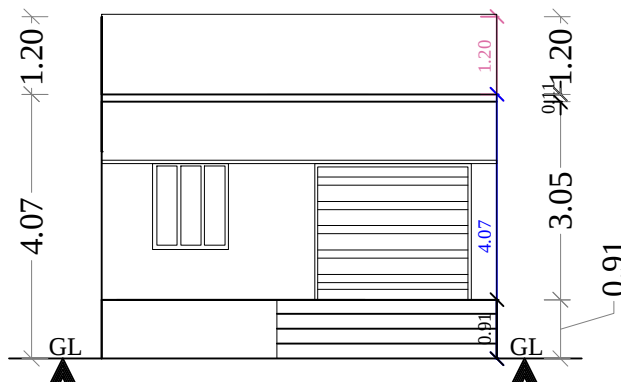
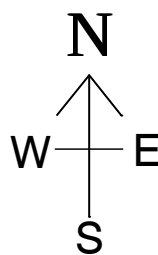



PLAN SHOWING THE PROPOSED CONSTRUCTION OF A COMMERCIAL BUILDING IN GROUND FLOOR AT SURVEY NO: 382/2A1A1A1A1A, PATTA NO: 82, KALMELKUPPAM VILLAGE PANCHAYAT, WALAJA TALUK, RANIPET DISTRICT.

LOCATION PLAN

N
↑

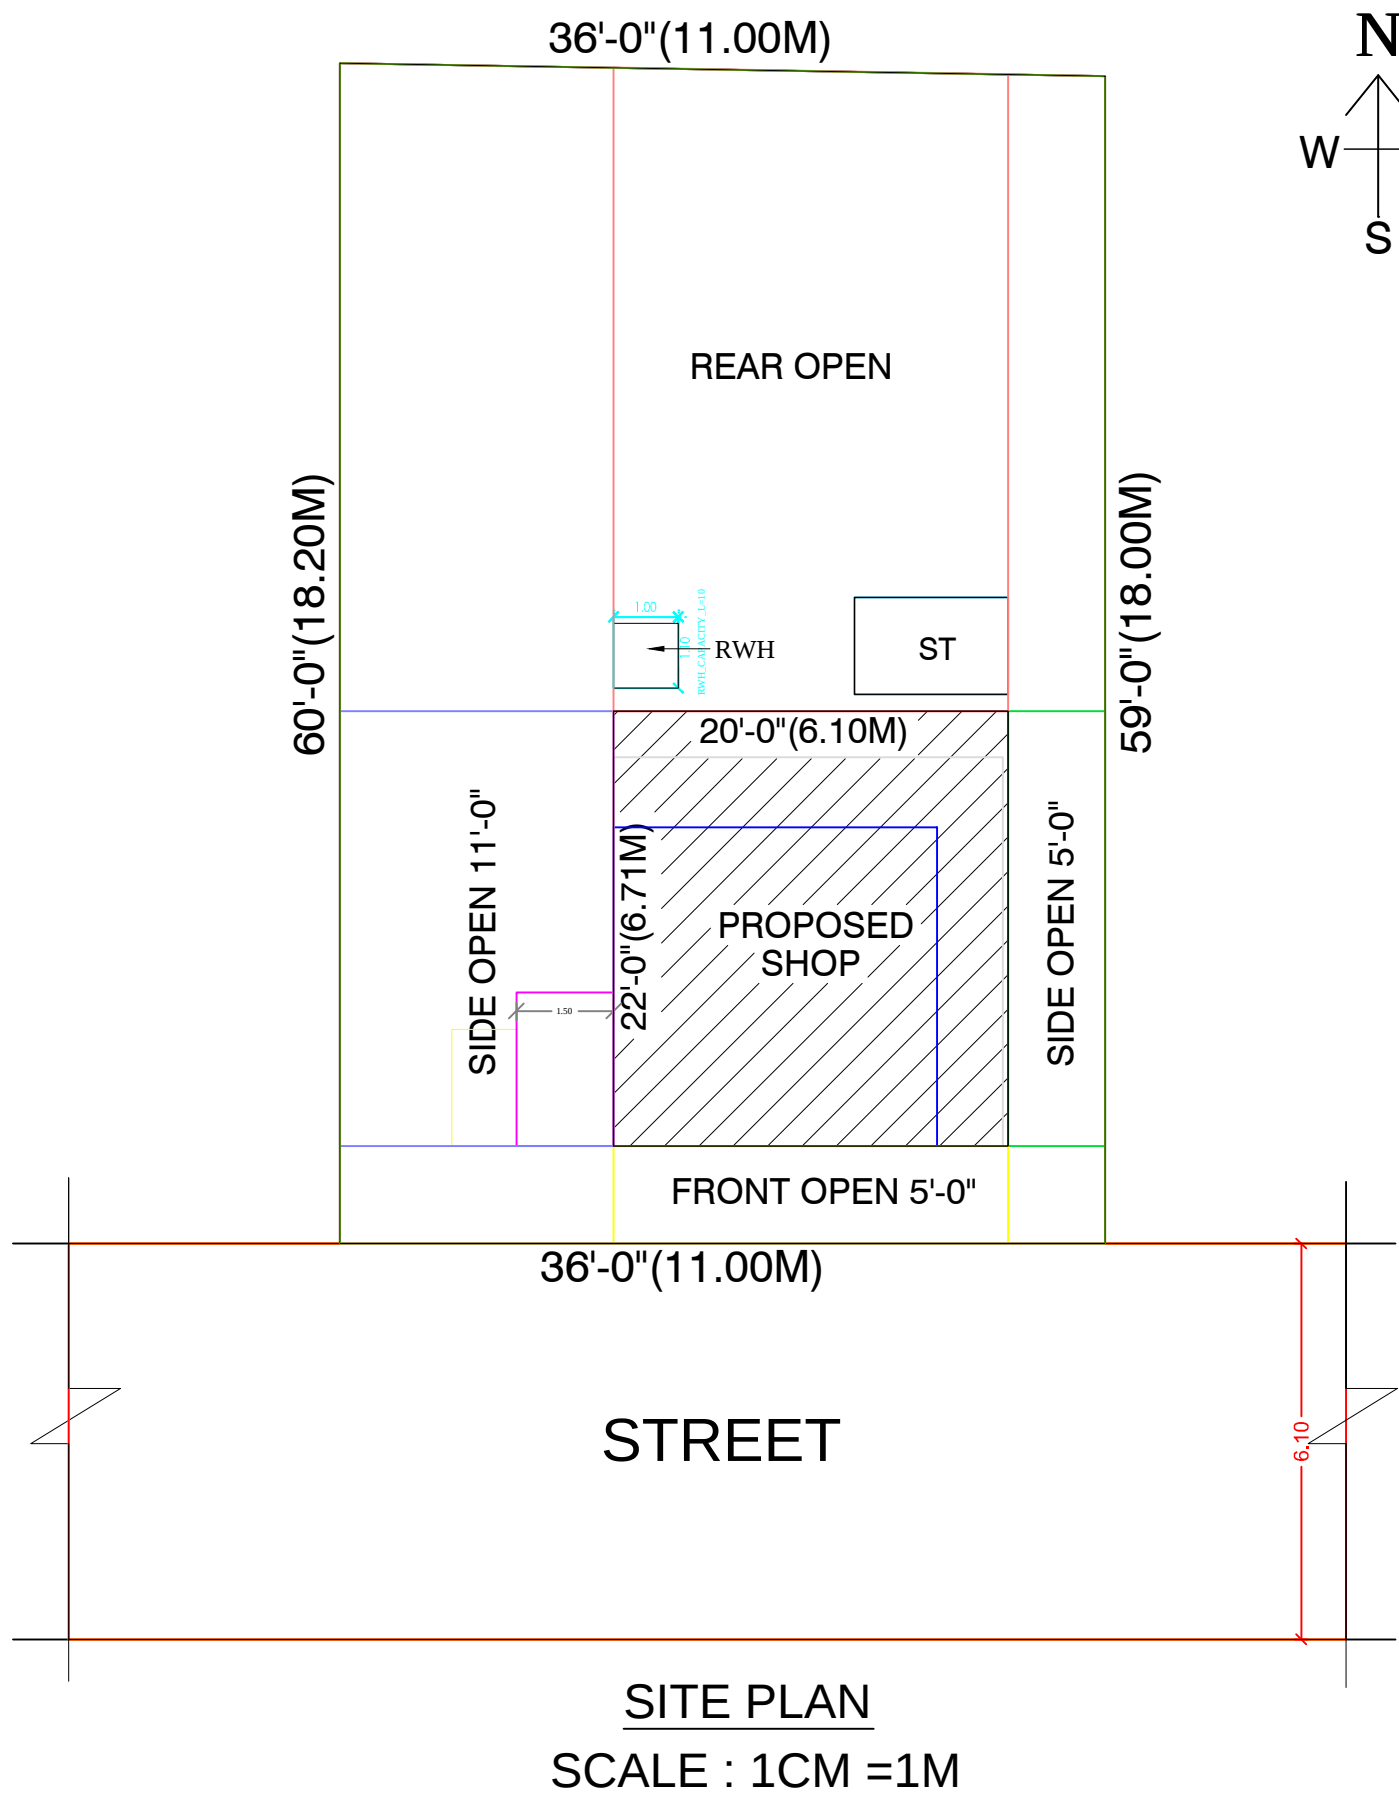


FRONT ELEVATION

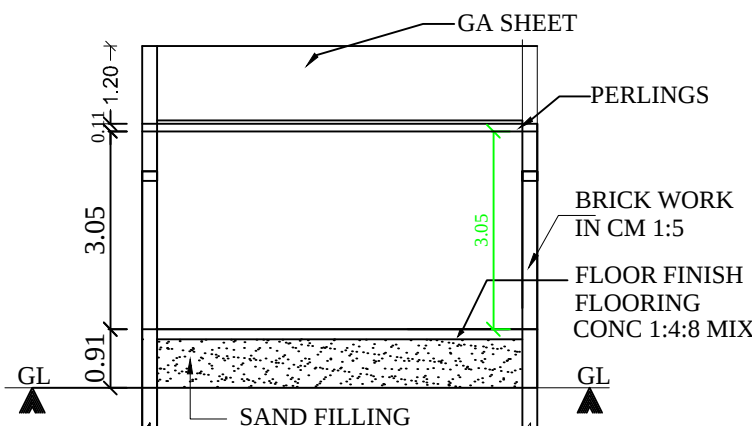


SECTION : "A-A"


(SCALE: 1CM : 1M)

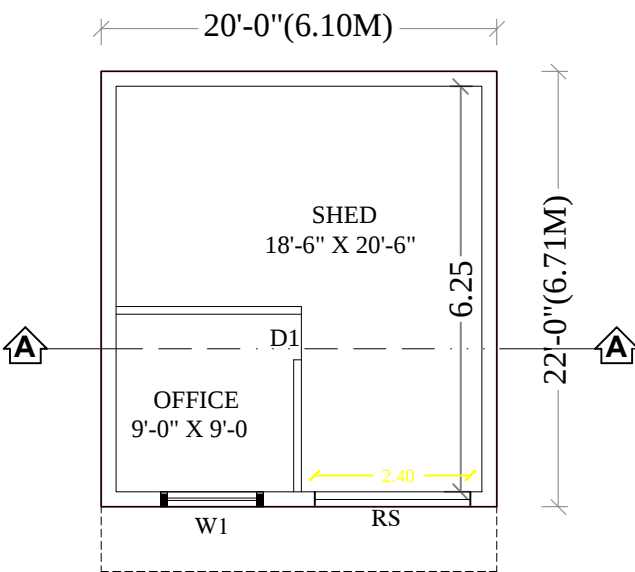


GROUND FLOOR PLAN

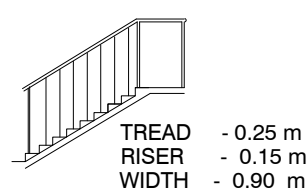


STAIRCASE DETAILS

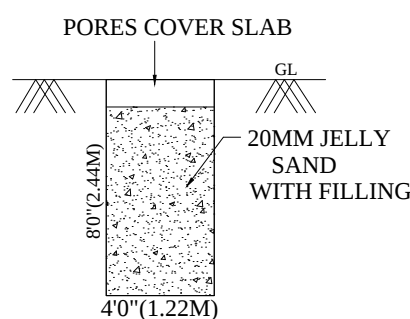


RAINWATER HARVESTING UNIT

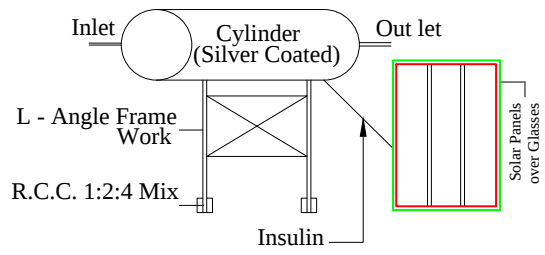

SOLAR ENERGY

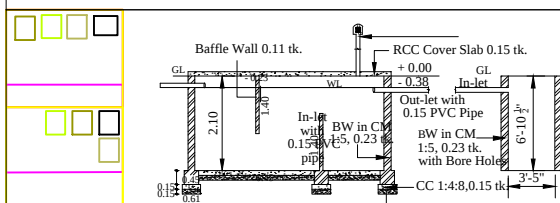


SECTION

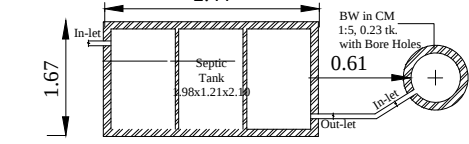

PLAN - SEPTIC TANK & SOAK PIT

NOT TO SCALE

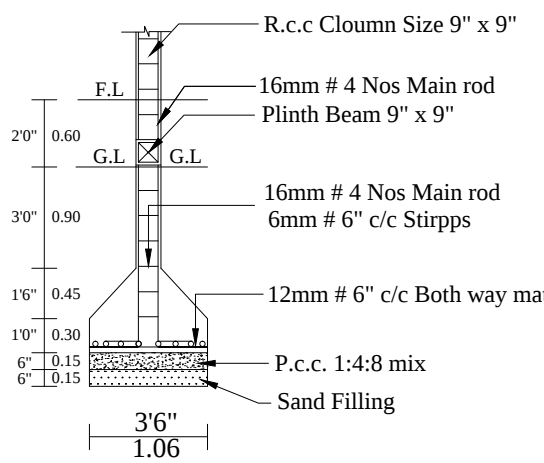

COLUMN DETIAL

JOINERY DETAILS:

DESCRIPTION		FEET	METER
RS	ROLLING SHUTTER	6'-6" X 7'-0"	1.98 X 2.10
D2	TOILET DOOR	2'-6" X 7'-0"	0.76 X 2.10
W1	WINDOW	4'-6" X 4'-6"	1.37 X 1.37
V	VENTILATER	3'-6" X 2'-6"	0.91 X 0.76

AREA DETAILS:

DESCRIPTION OF THE WORK	Sq. ft.	Sq. M.
TOTAL AREA OF THE SITE	2300.00	213.75
PROPOSED GROUND FLOOR AREA	440.00	40.93
OPEN SPACE AREA	1860.00	172.82
TOTAL FSI AREA: 440.00 SQ FT (OR) 40.93 SQ M		

NOTE

OWNERS BOUNDARY SHOWN IN GREEN
PROPOSED CONSTN., SHOWN IN RED
EXISTING ROAD SHOWN IN YELLOW

OWNER: THADHI ABDUL RAHIMAN

THADHI ABDUL RAHIMAN
APPLICANT

Er. S.SRINIVASAN, B.Tech., Pro.in Cadd.,
Govt. Approved Licensed Building Surveyor,
Engineer Grade - III
(Ammoor Town Panchayat)
No: 32/1, Bajanai Kovil Street,
Ammoor, Walaja Tk, Ranipet Dist. - 632 501
Cell: +91, 98944 37144

ENGINEER