
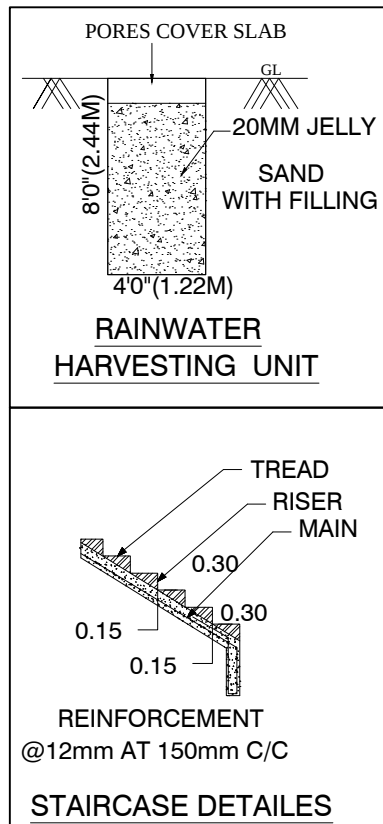
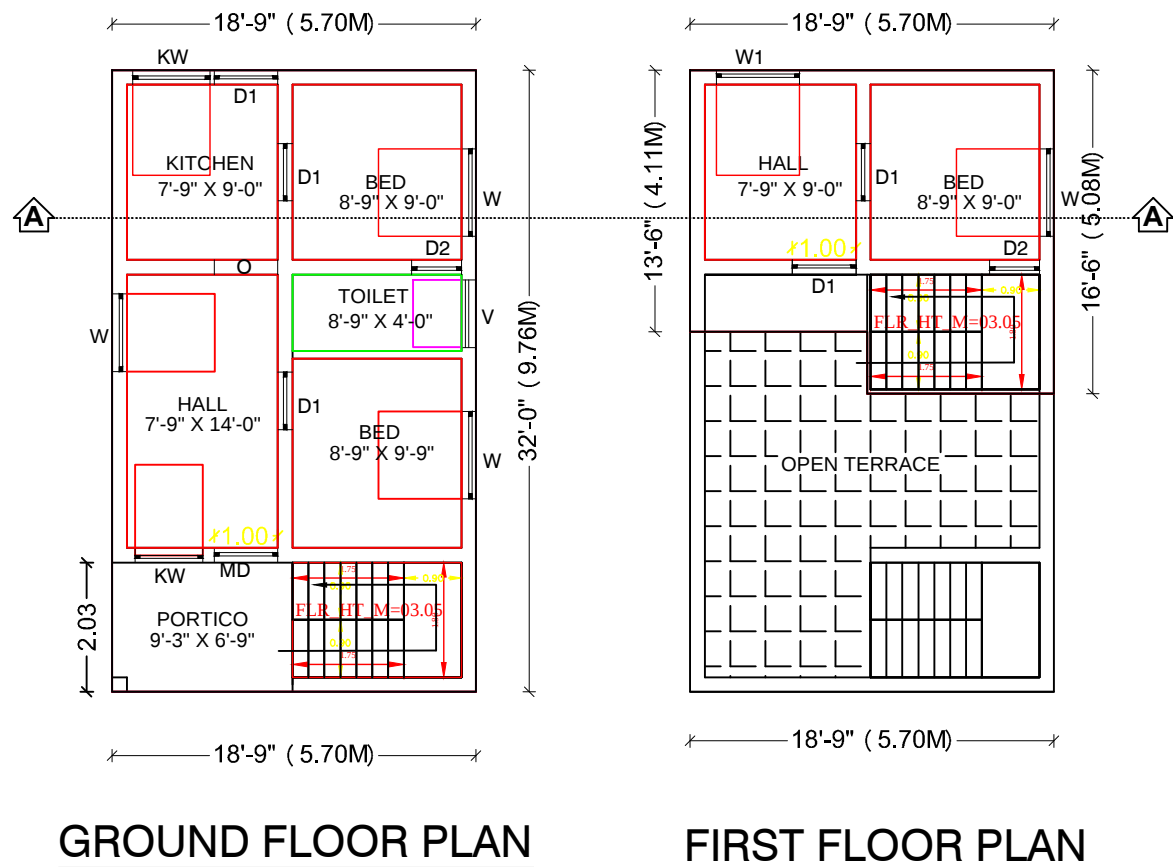
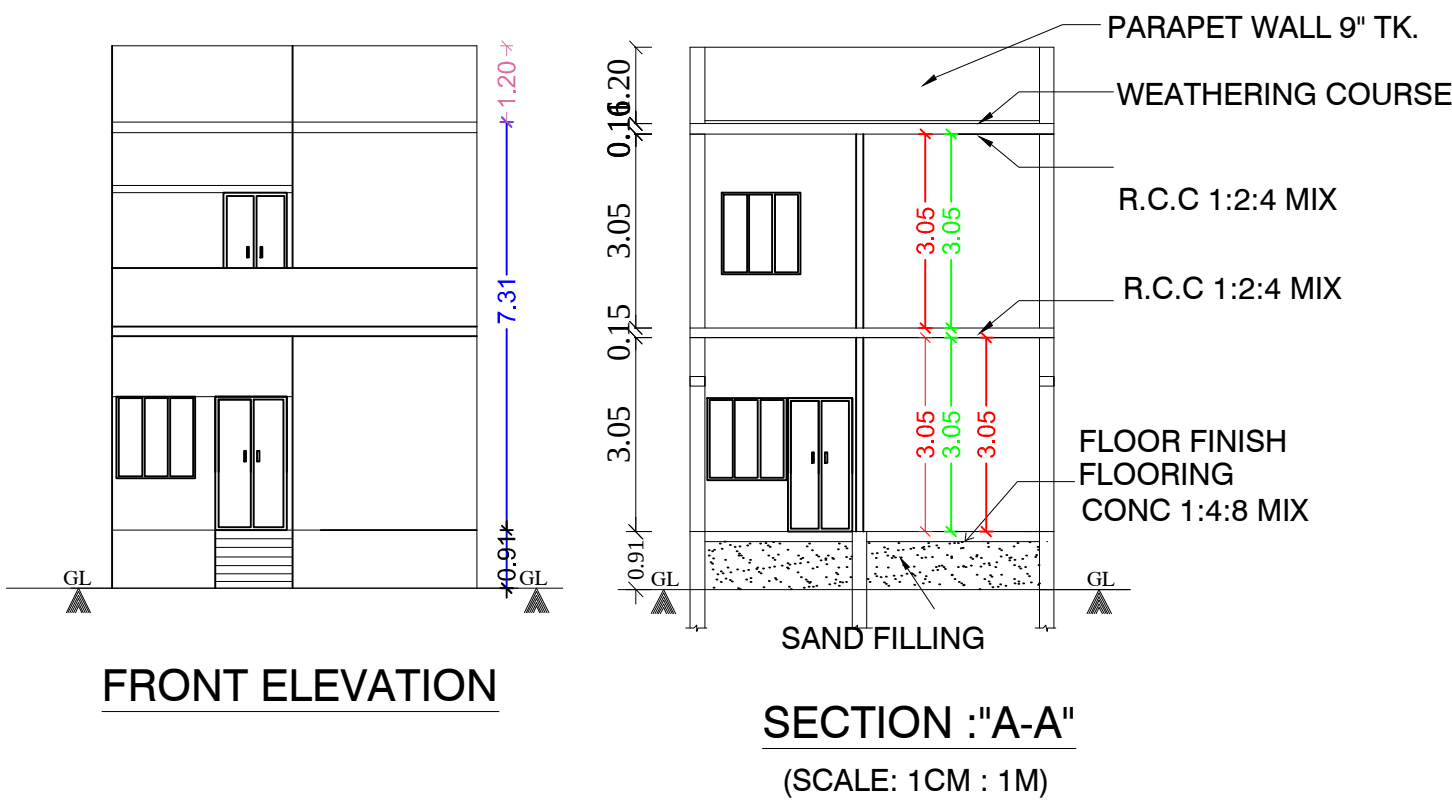
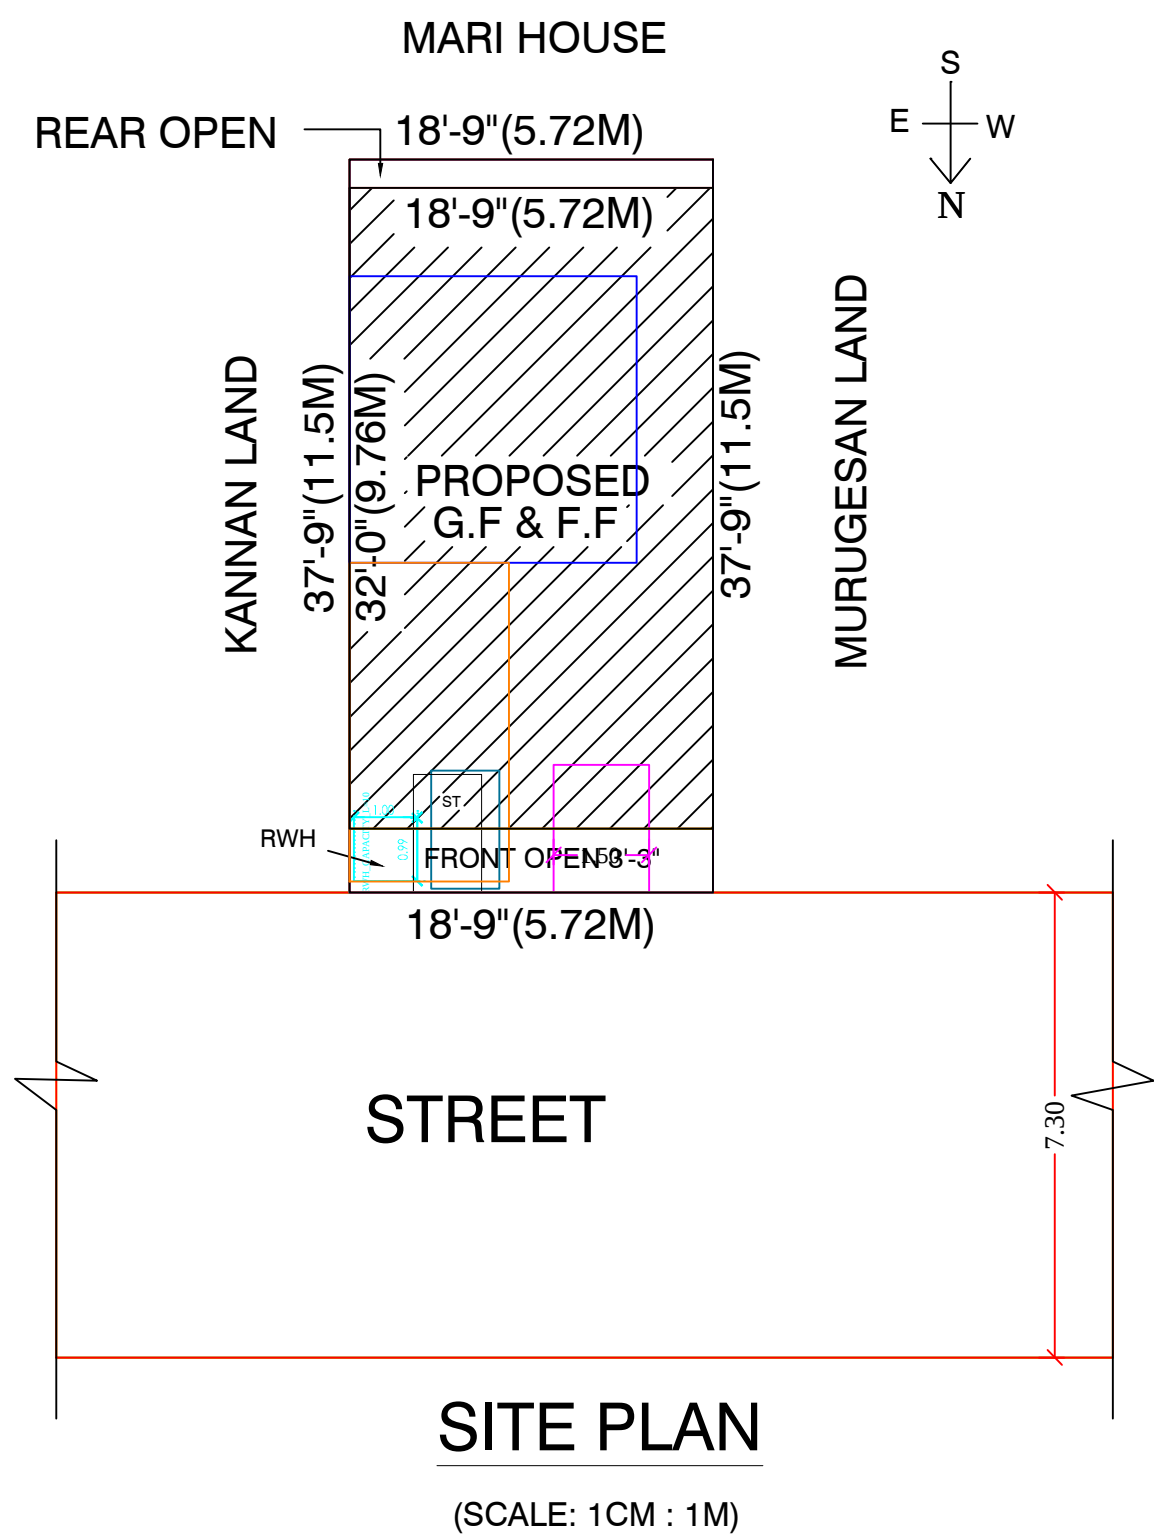


PLAN SHOWING THE PROPOSED CONSTRUCTION OF RESIDENTIAL BUILDING IN GROUND AND FIRST FLOOR AT SURVEY NO: 284/1(PART), PATTA NO: 753, NEW SURVEY NO: 284/21, "MANIKKA NAGAR", VANAPADI VILLAGE PANCHAYAT, WALAJA TALUK, RANIPET DISTRICT.

OWNER: Mr. A SUBASH. S/O Mr. M ANNAMALAI.

LOCATION PLAN

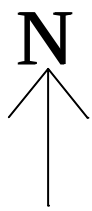

JOINERY DETAILS:




DESCRIPTION		FEET	METER
MD	MAIN DOOR	3'-6" X 7'-0"	1.06 X 2.10
D1	INNER DOOR	3'-0" X 7'-0"	0.96 X 2.10
D2	TOILET DOOR	2'-6" X 7'-0"	0.76 X 2.10
W1	WINDOW	4'-0" X 4'-6"	1.22 X 1.37
W2	WINDOW	3'-6" X 4'-6"	1.06 X 1.37
V	VENTILATER	3'-6" X 2'-6"	0.91 X 0.76

AREA DETAILS:

DESCRIPTION OF THE WORK	Sq. ft.	Sq. M.
TOTAL AREA OF THE SITE	700.00	65.00
PROPOSED GROUND FLOOR AREA	600.00	55.73
PROPSOED FIRST FLOOR AREA	282.00	26.21
OPEN SPACE AREA	167.50	15.09
TOTAL FSI AREA: 882.00 SQ FT (OR) 81.94 SQ M		

NOTE

OWNERS BOUNDARY SHOWN IN GREEN
PROPOSED CONSTN., SHOWN IN RED
EXISTING ROAD SHOWN IN YELLOW

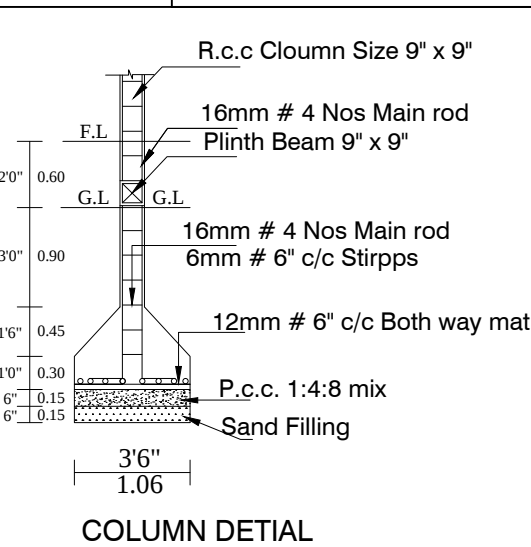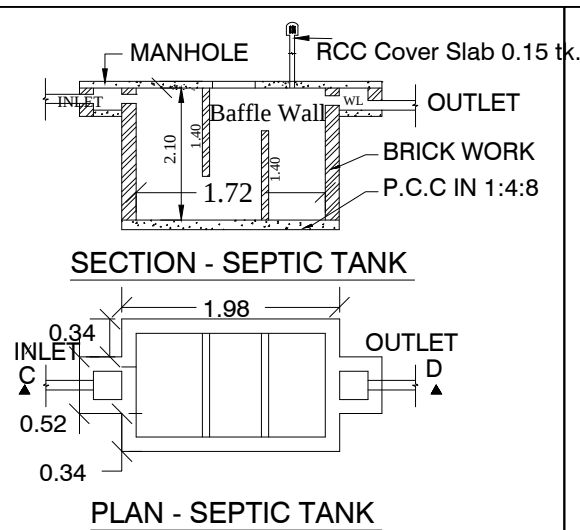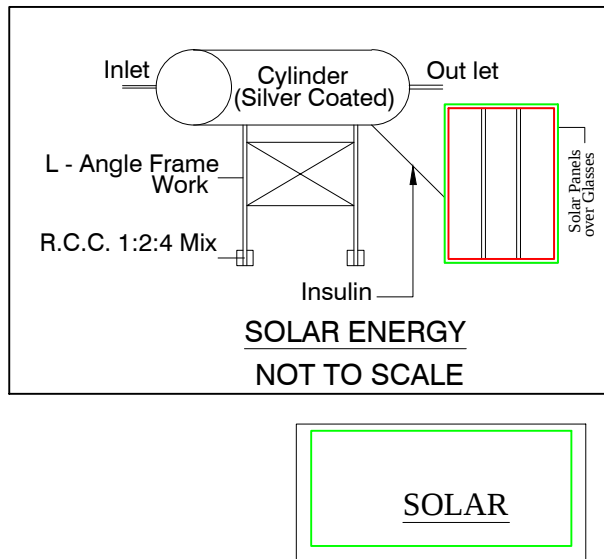

Mr. A. SUBASH
APPLICANT

Er. S.SRINIVASAN, B.Tech., Pro.in Cadd.,
Govt. Approved Licensd Building Surveyor,
Engineer Grade - III
(Ammoor Town Panchayat)
No: 32/1, Bajanai Kovil Street,
Ammoor, Walaja Tk, Ranipet Dist. - 632 501
Cell: +91, 98944 37144
ENGINEER