



PLAN SHOWING THE PROPOSED CONSTRUCTION OF A RESIDENTIAL BUILDING IN GROUND FLOOR & FIRST FLOOR AT
OLD SURVEY NO: 126/1A2B, OLD PATTA NO: 2316, NEW SURVEY NO: 126/27, NEW PATTA NO: 2361, NEW SURVEY NO: 126/27B,
PLOT NO'S: 36, 37 & 38, MANIYAMPATTU VILLAGE PANCHAYAT, WALAJA TALUK, RANIPET DISTRICT.

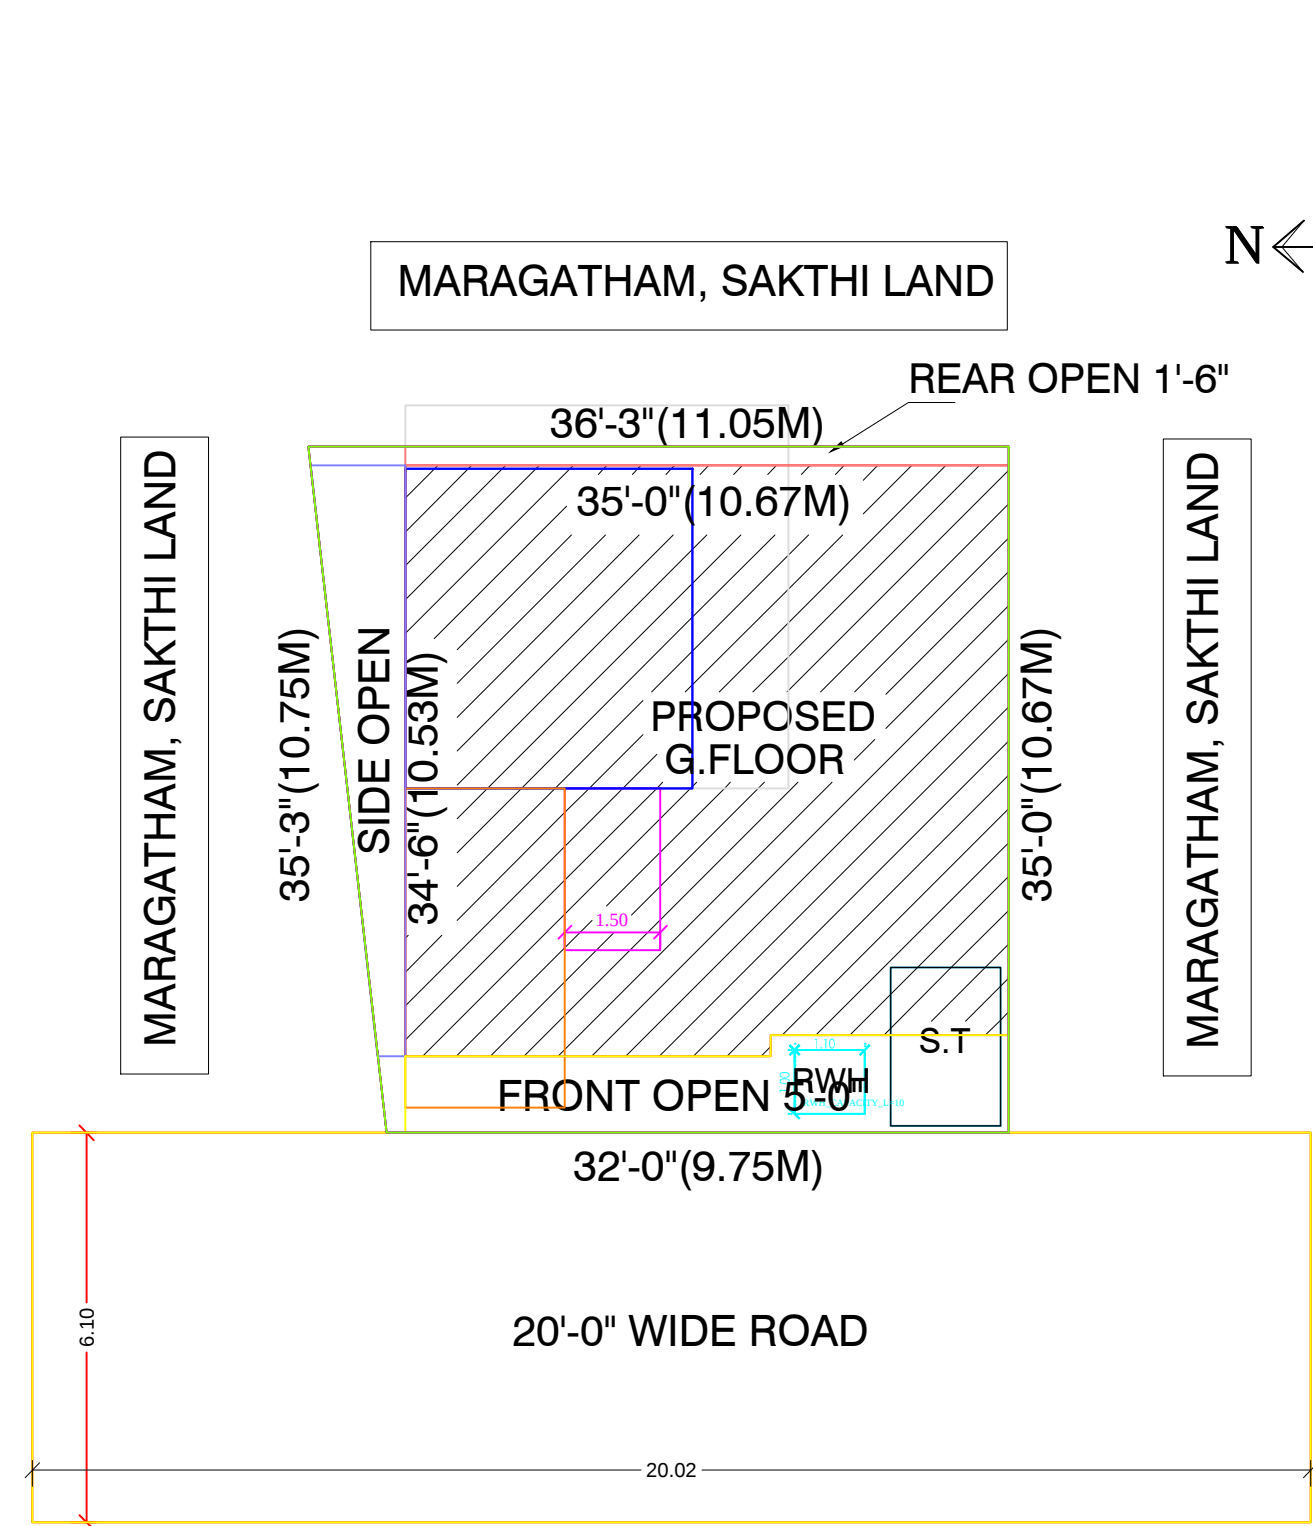


SITE PLAN

SCALE: 1CM : 1M

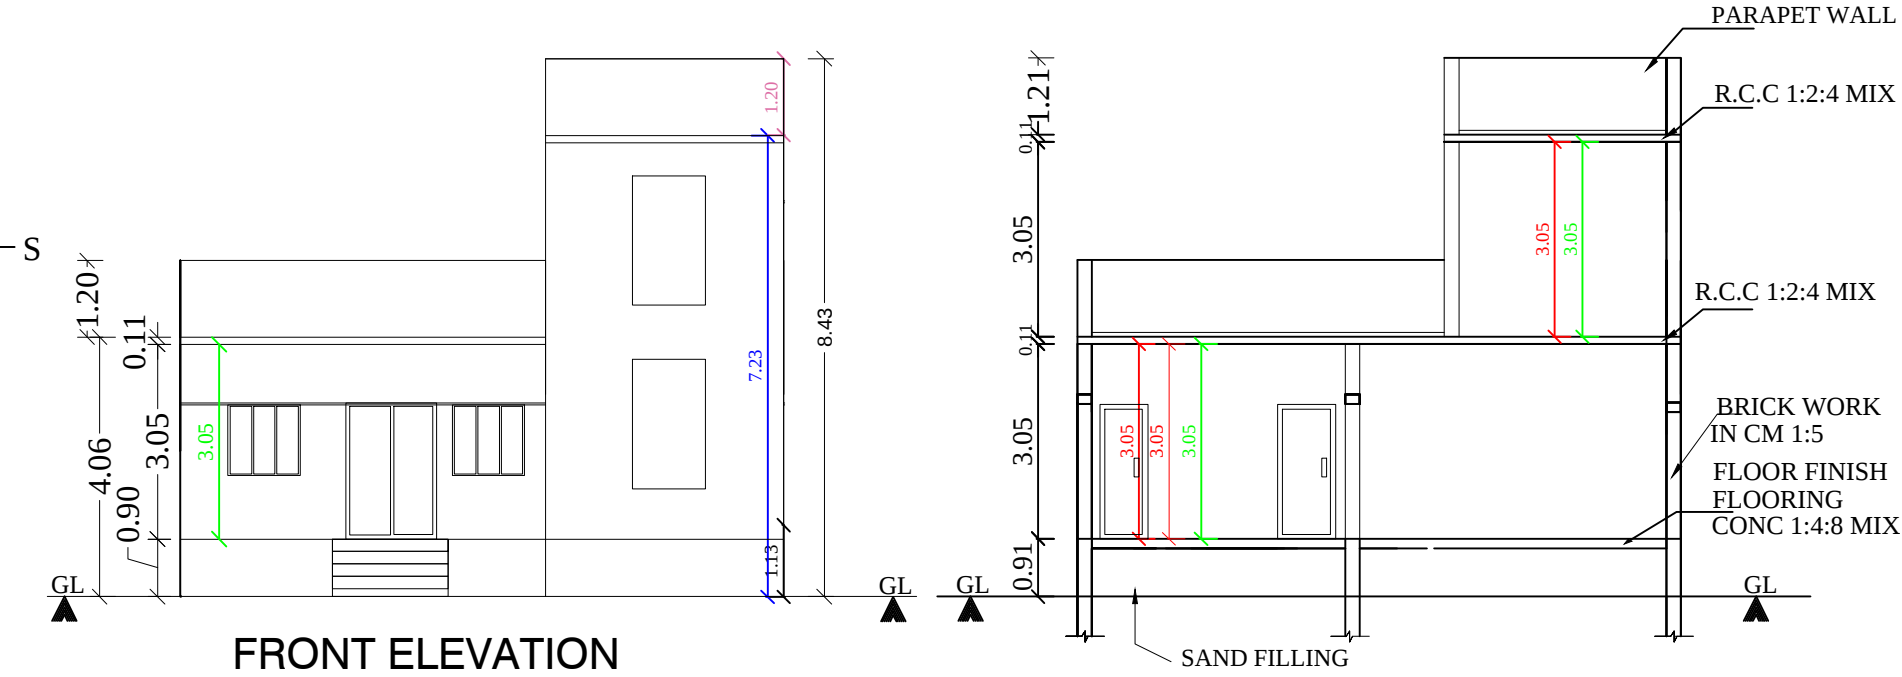

FRONT ELEVATION


SECTION ON "S-J"

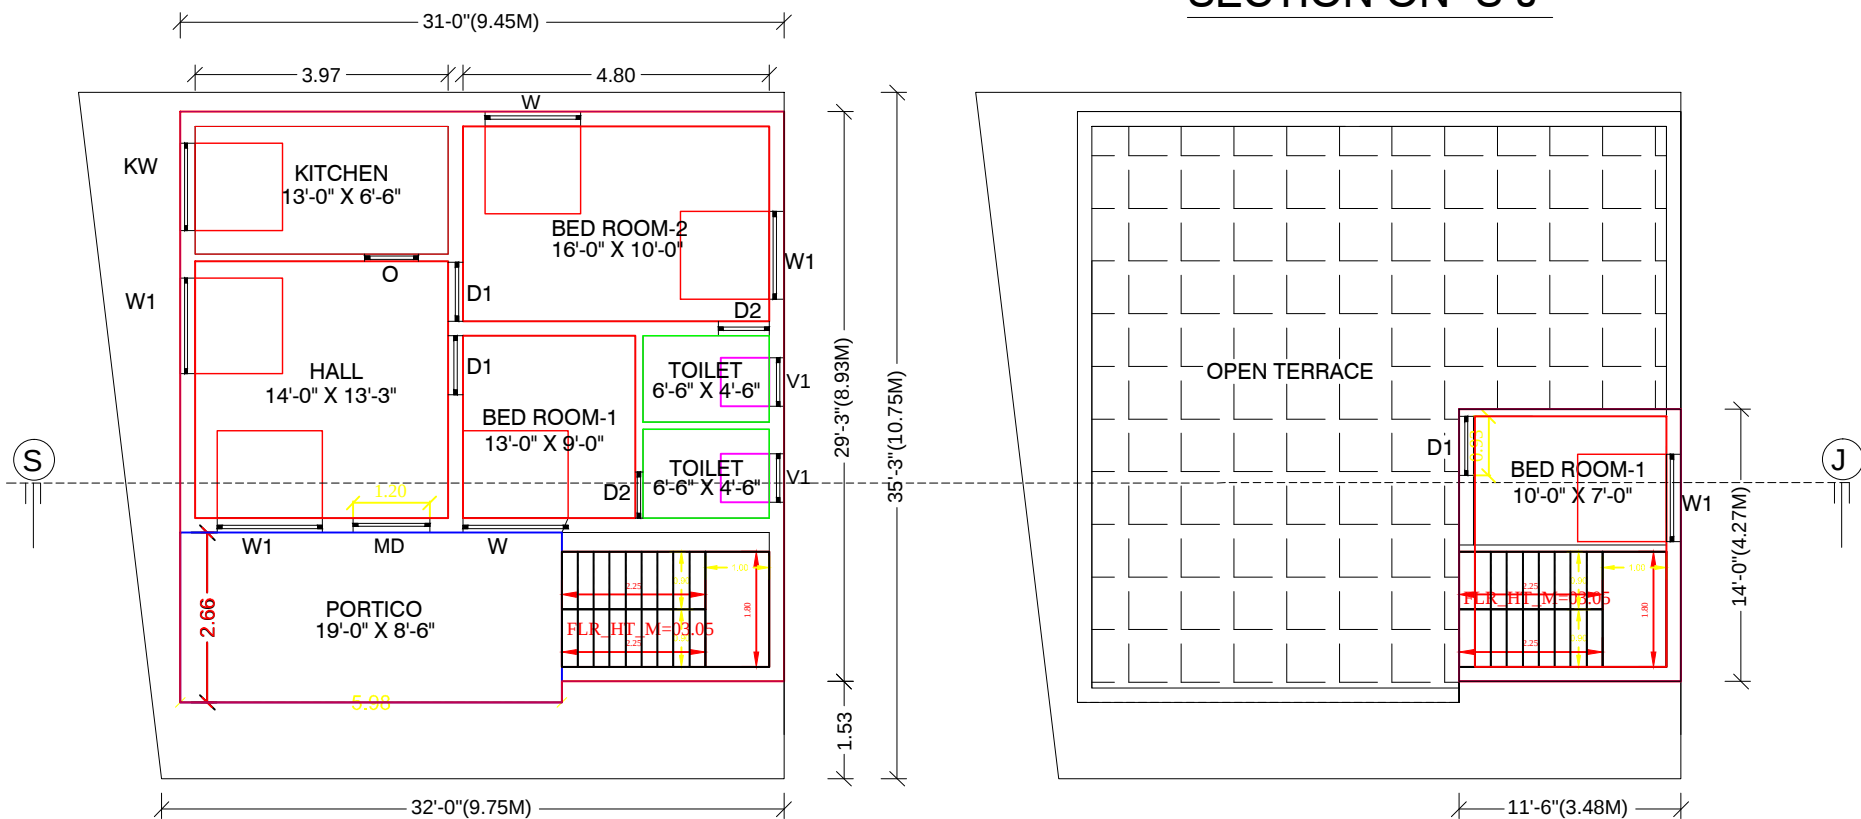

GROUND FLOOR PLAN

FIRST FLOOR PLAN

LOCATION PLAN

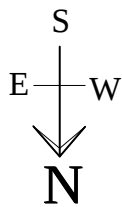

JOINERY DETAILS:

DESCRIPTION	FEET	METER
MD	MAIN DOOR	3'-6" X 7'-0"
D1	INNER DOOR	3'-3" X 7'-0"
D2	TOILET DOOR	2'-6" X 7'-0"
W	WINDOW	4'-6" X 4'-6"
KW	WINDOW	3'-6" X 4'-6"
V	VENTILATER	2'-6" X 2'-6"

AREA DETAILS:

DESCRIPTION OF THE WORK	Sq. ft.	Sq. M.
TOTAL AREA OF THE SITE	1198.50	111.38
PROPOSED GROUND FLOOR AREA	928.00	86.26
PROPOSED FIRST FLOOR AREA	160.00	14.84
TOTAL OPEN AREA	270.50	25.02
TOTAL FSI AREA : 1088.00 Sq m (or) 101.10 sq ft		

COLOUR INDEX:

OWNER'S BOUNDARY SHOWN IN GREEN
PROPOSED CONSTRUCTION SHOWN IN RED
EXISTING ROAD SHOWN IN YELLOW


OWNER: Mr. V. LAKSHMANAN S/O Mr. VELAYUTHAM

Mr. V. LAKSHMANAN
APPLICANT

Er. S.SRINIVASAN, B.Tech., Pro.in Cadd.,
Govt. Approved Licensed Building Surveyor,
Engineer Grade - III
(Ammoor Town Panchayat)
No: 32/1, Bajana Kovil Street,
Ammoor, Walaja Tk, Ranipet Dist. - 632 501
Cell: +91, 98944 37144
ENGINEER

PORES COVER SLAB


20MM JELLY
WITH FILLING
SAND
RAIN WATER
HARVESTING UNIT

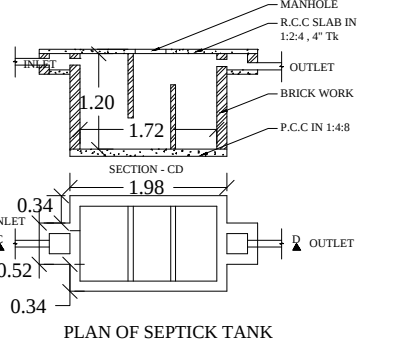

PLAN OF SEPTIC TANK

TREAD - 0.25 m
RISER - 0.15 m
WIDTH - 0.90 m
STAIRCASE DETAILS

Inlet
Cylinder (Silver Coated)
Out let
L - Angle Frame Work
R.C.C. 1:2:4 Mix
Insulin
Solar Panels over Glasses
SOLAR ENERGY

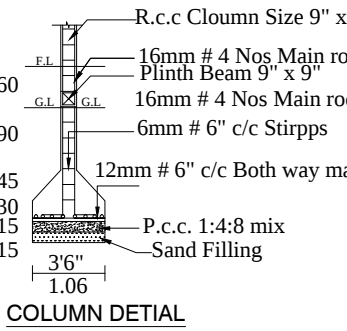

COLUMN DETAIL