
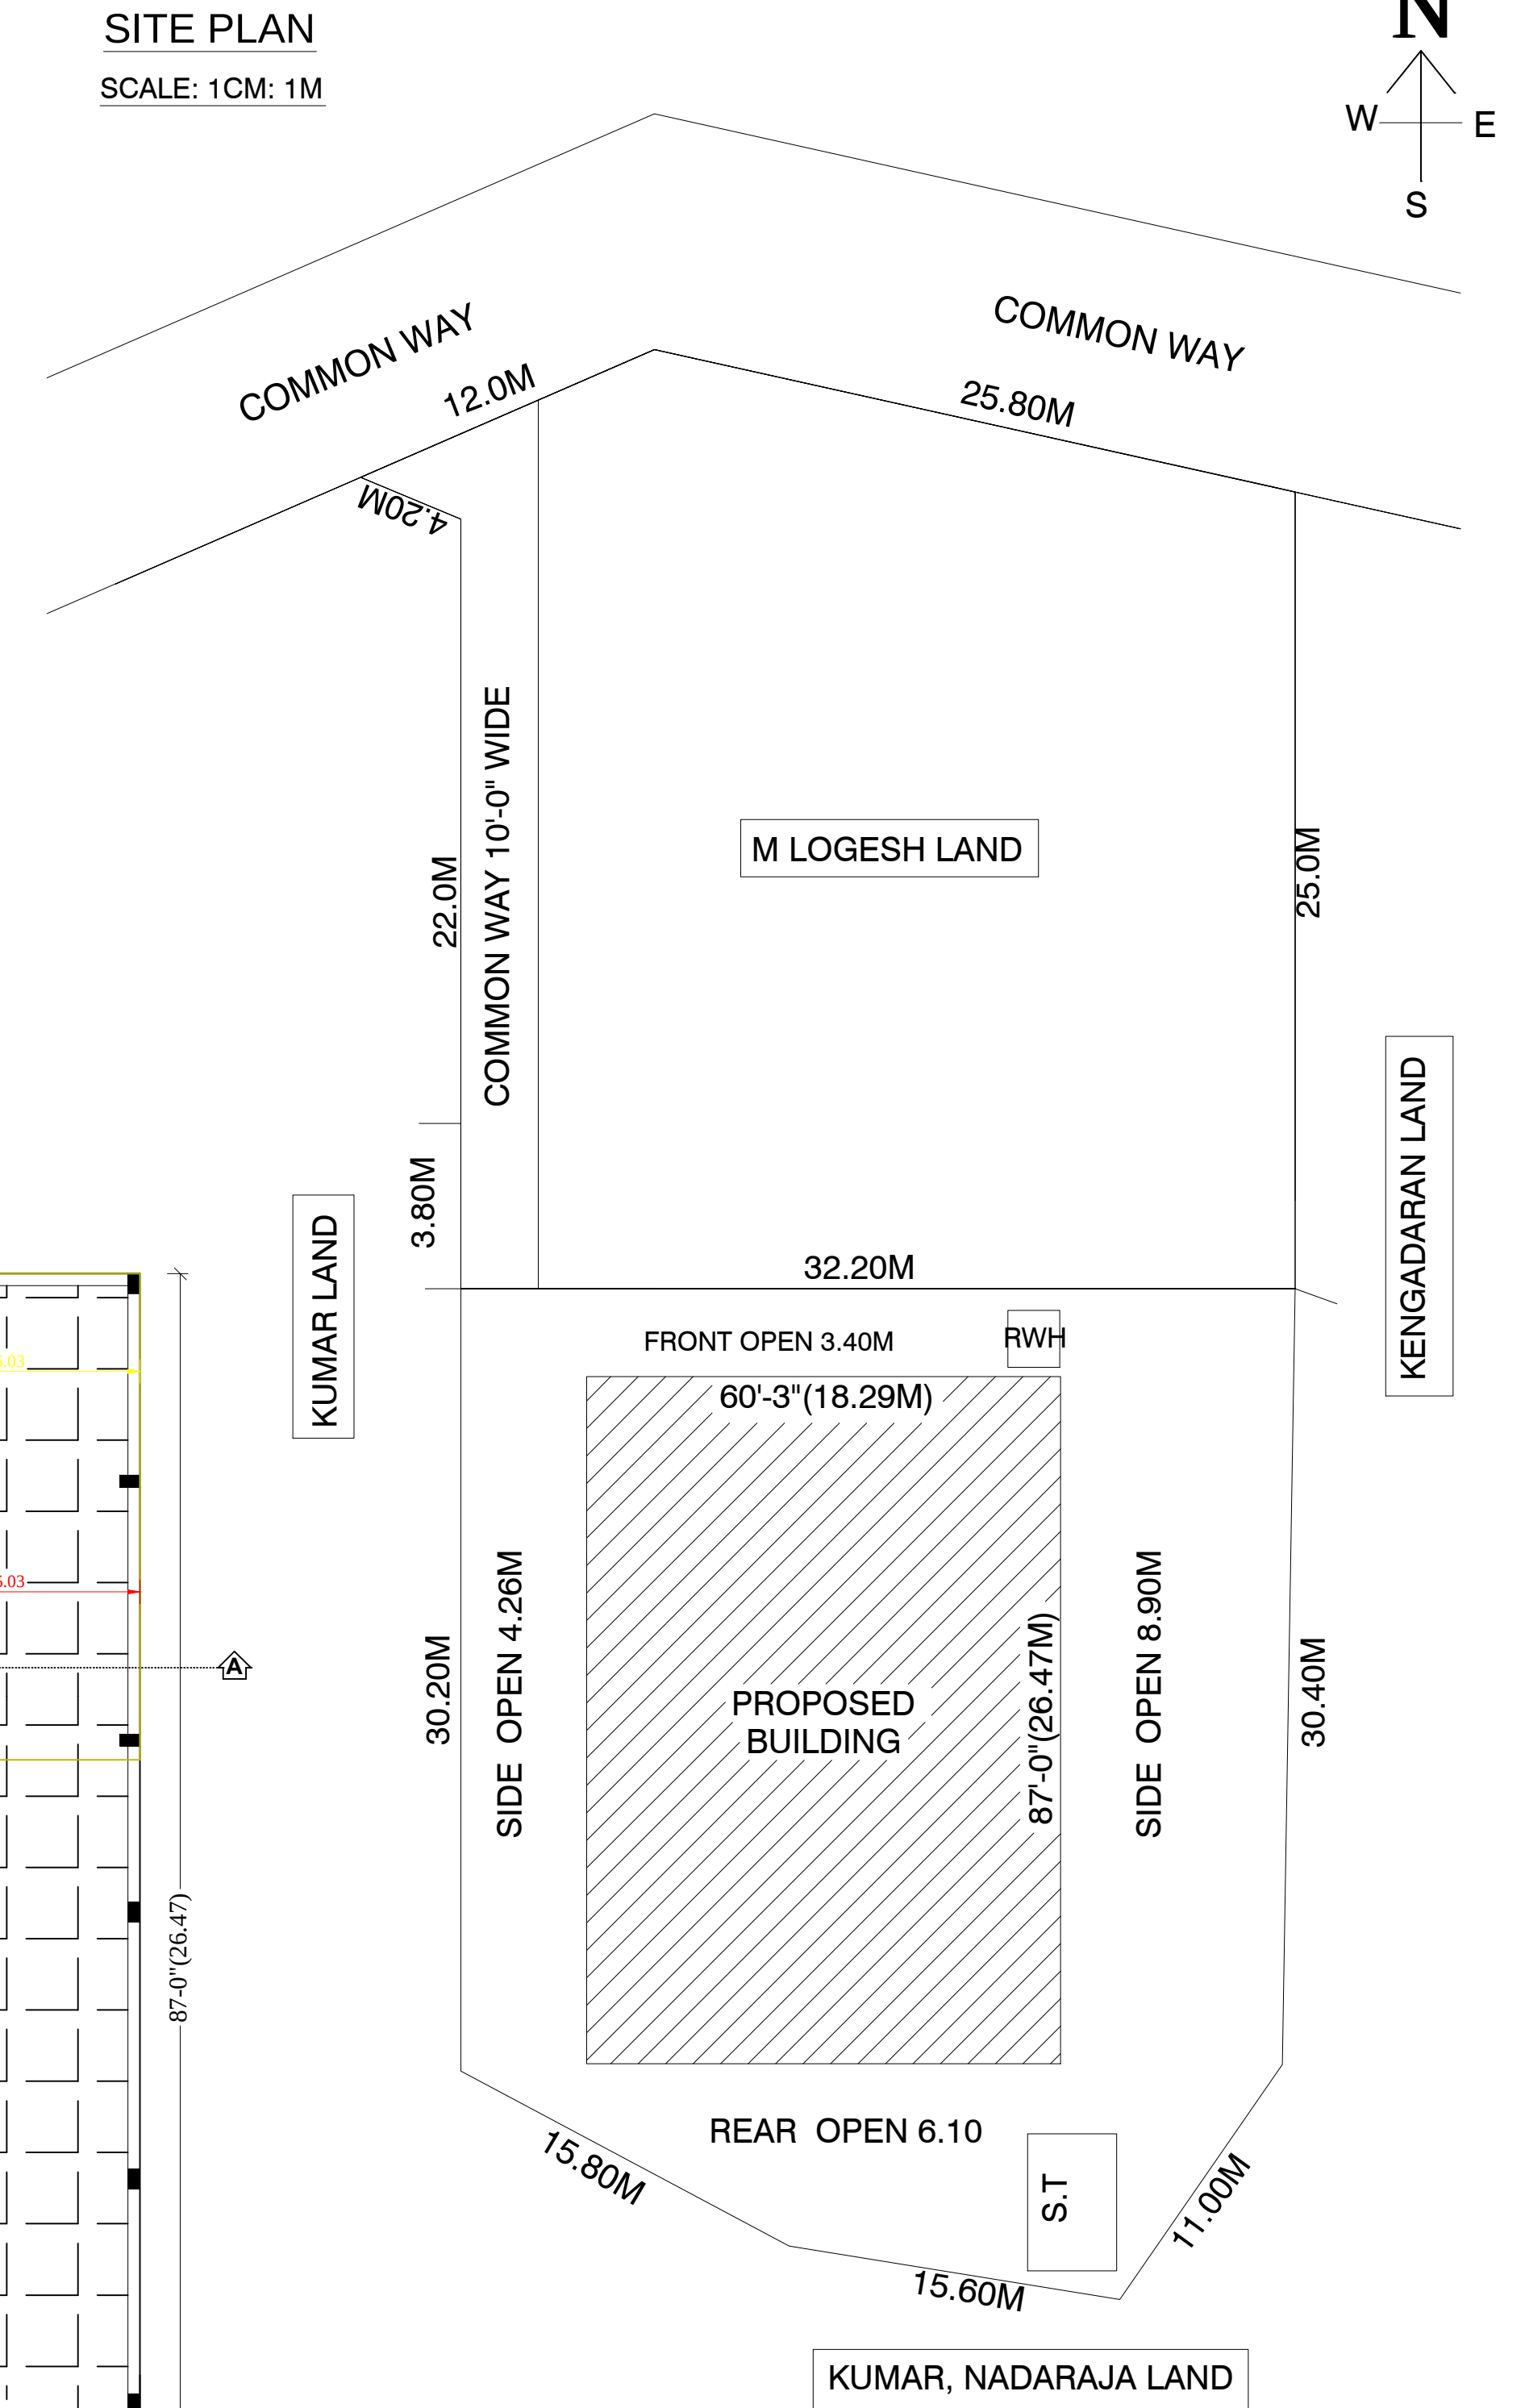
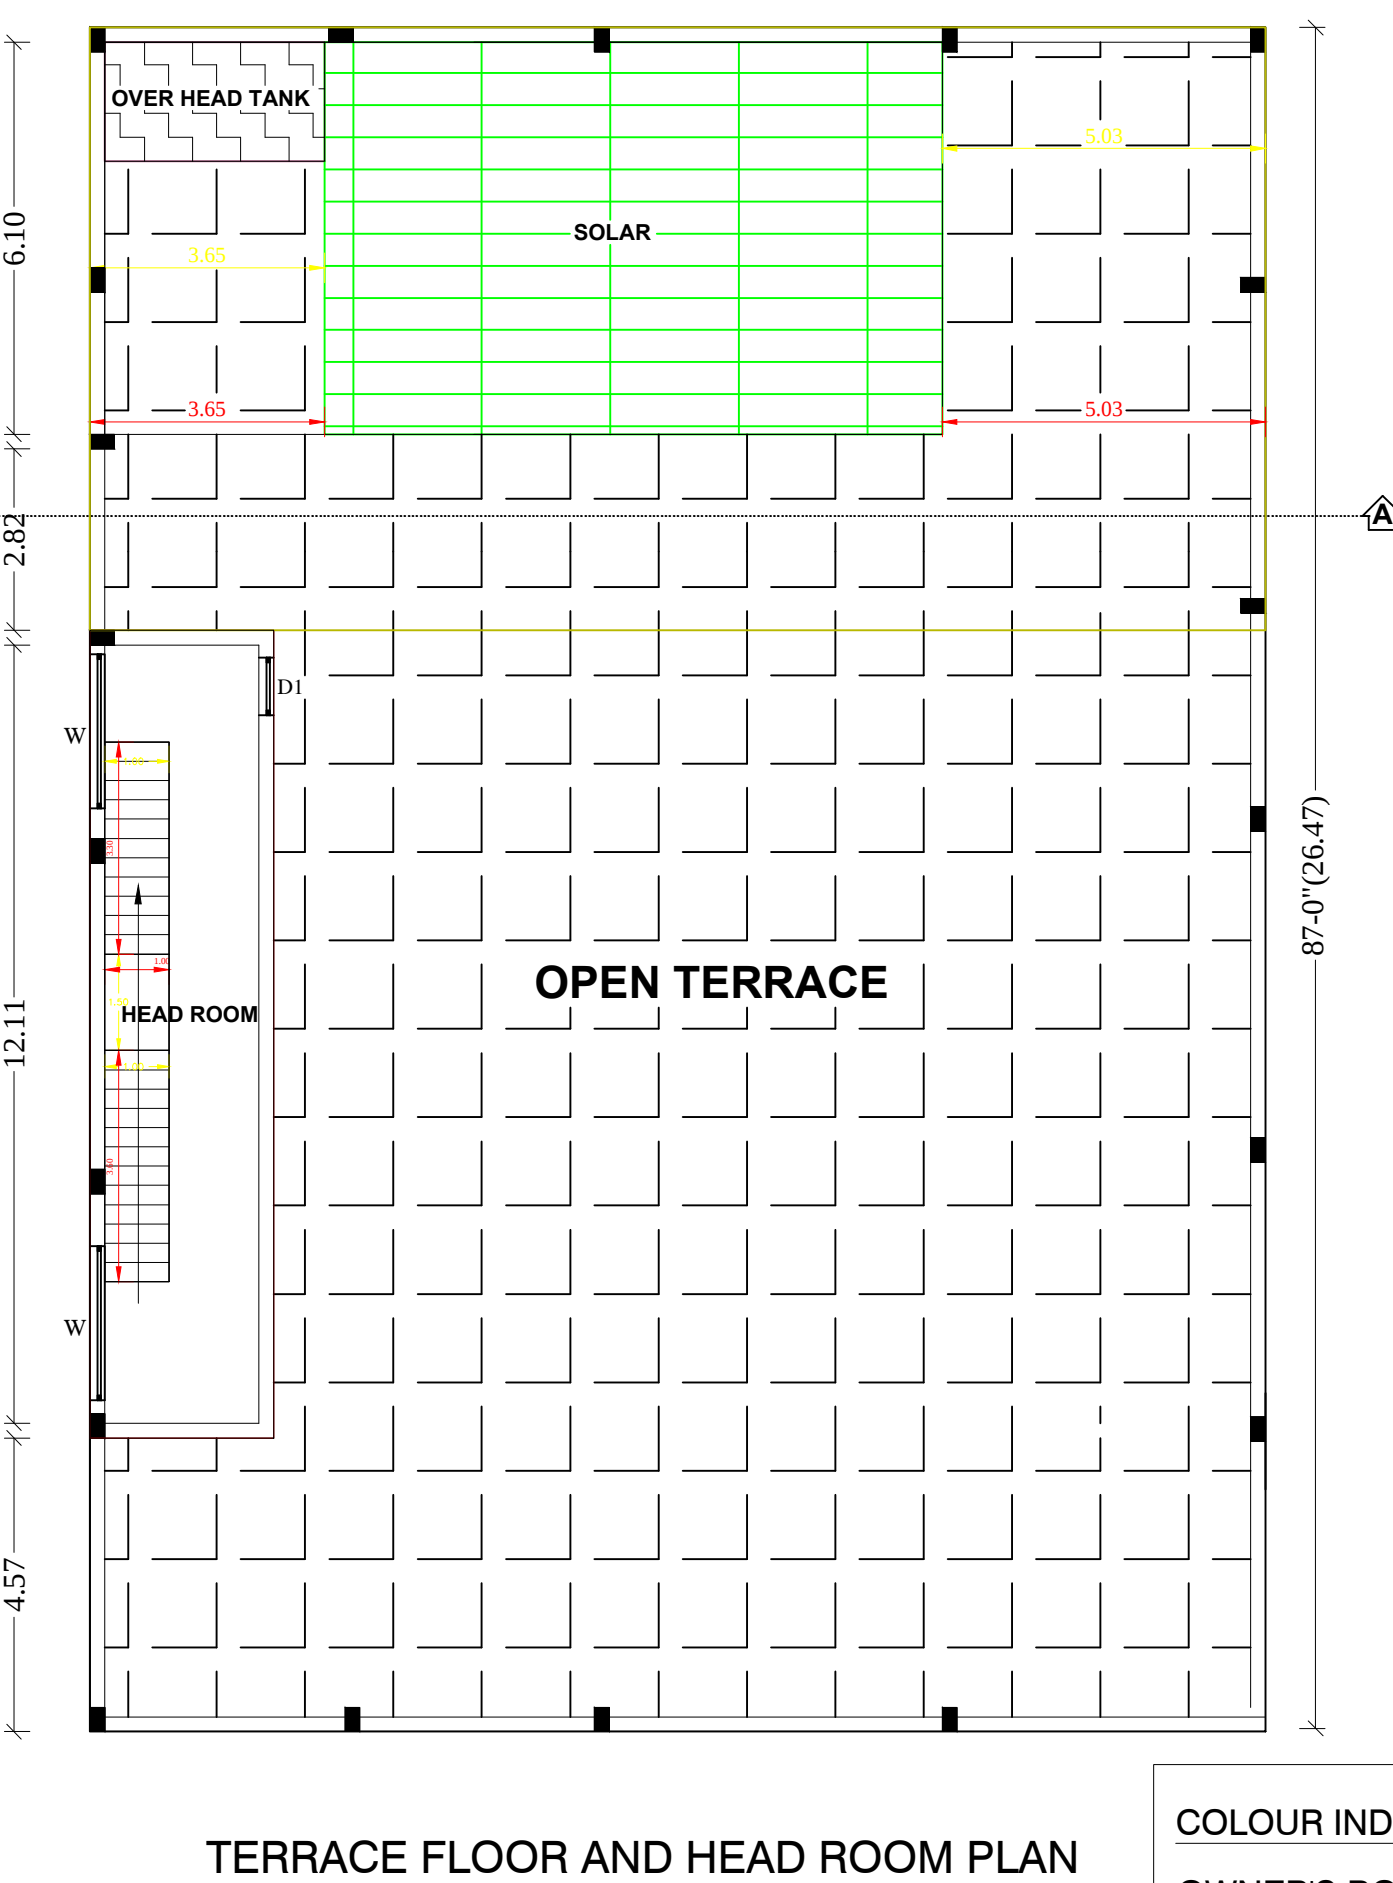
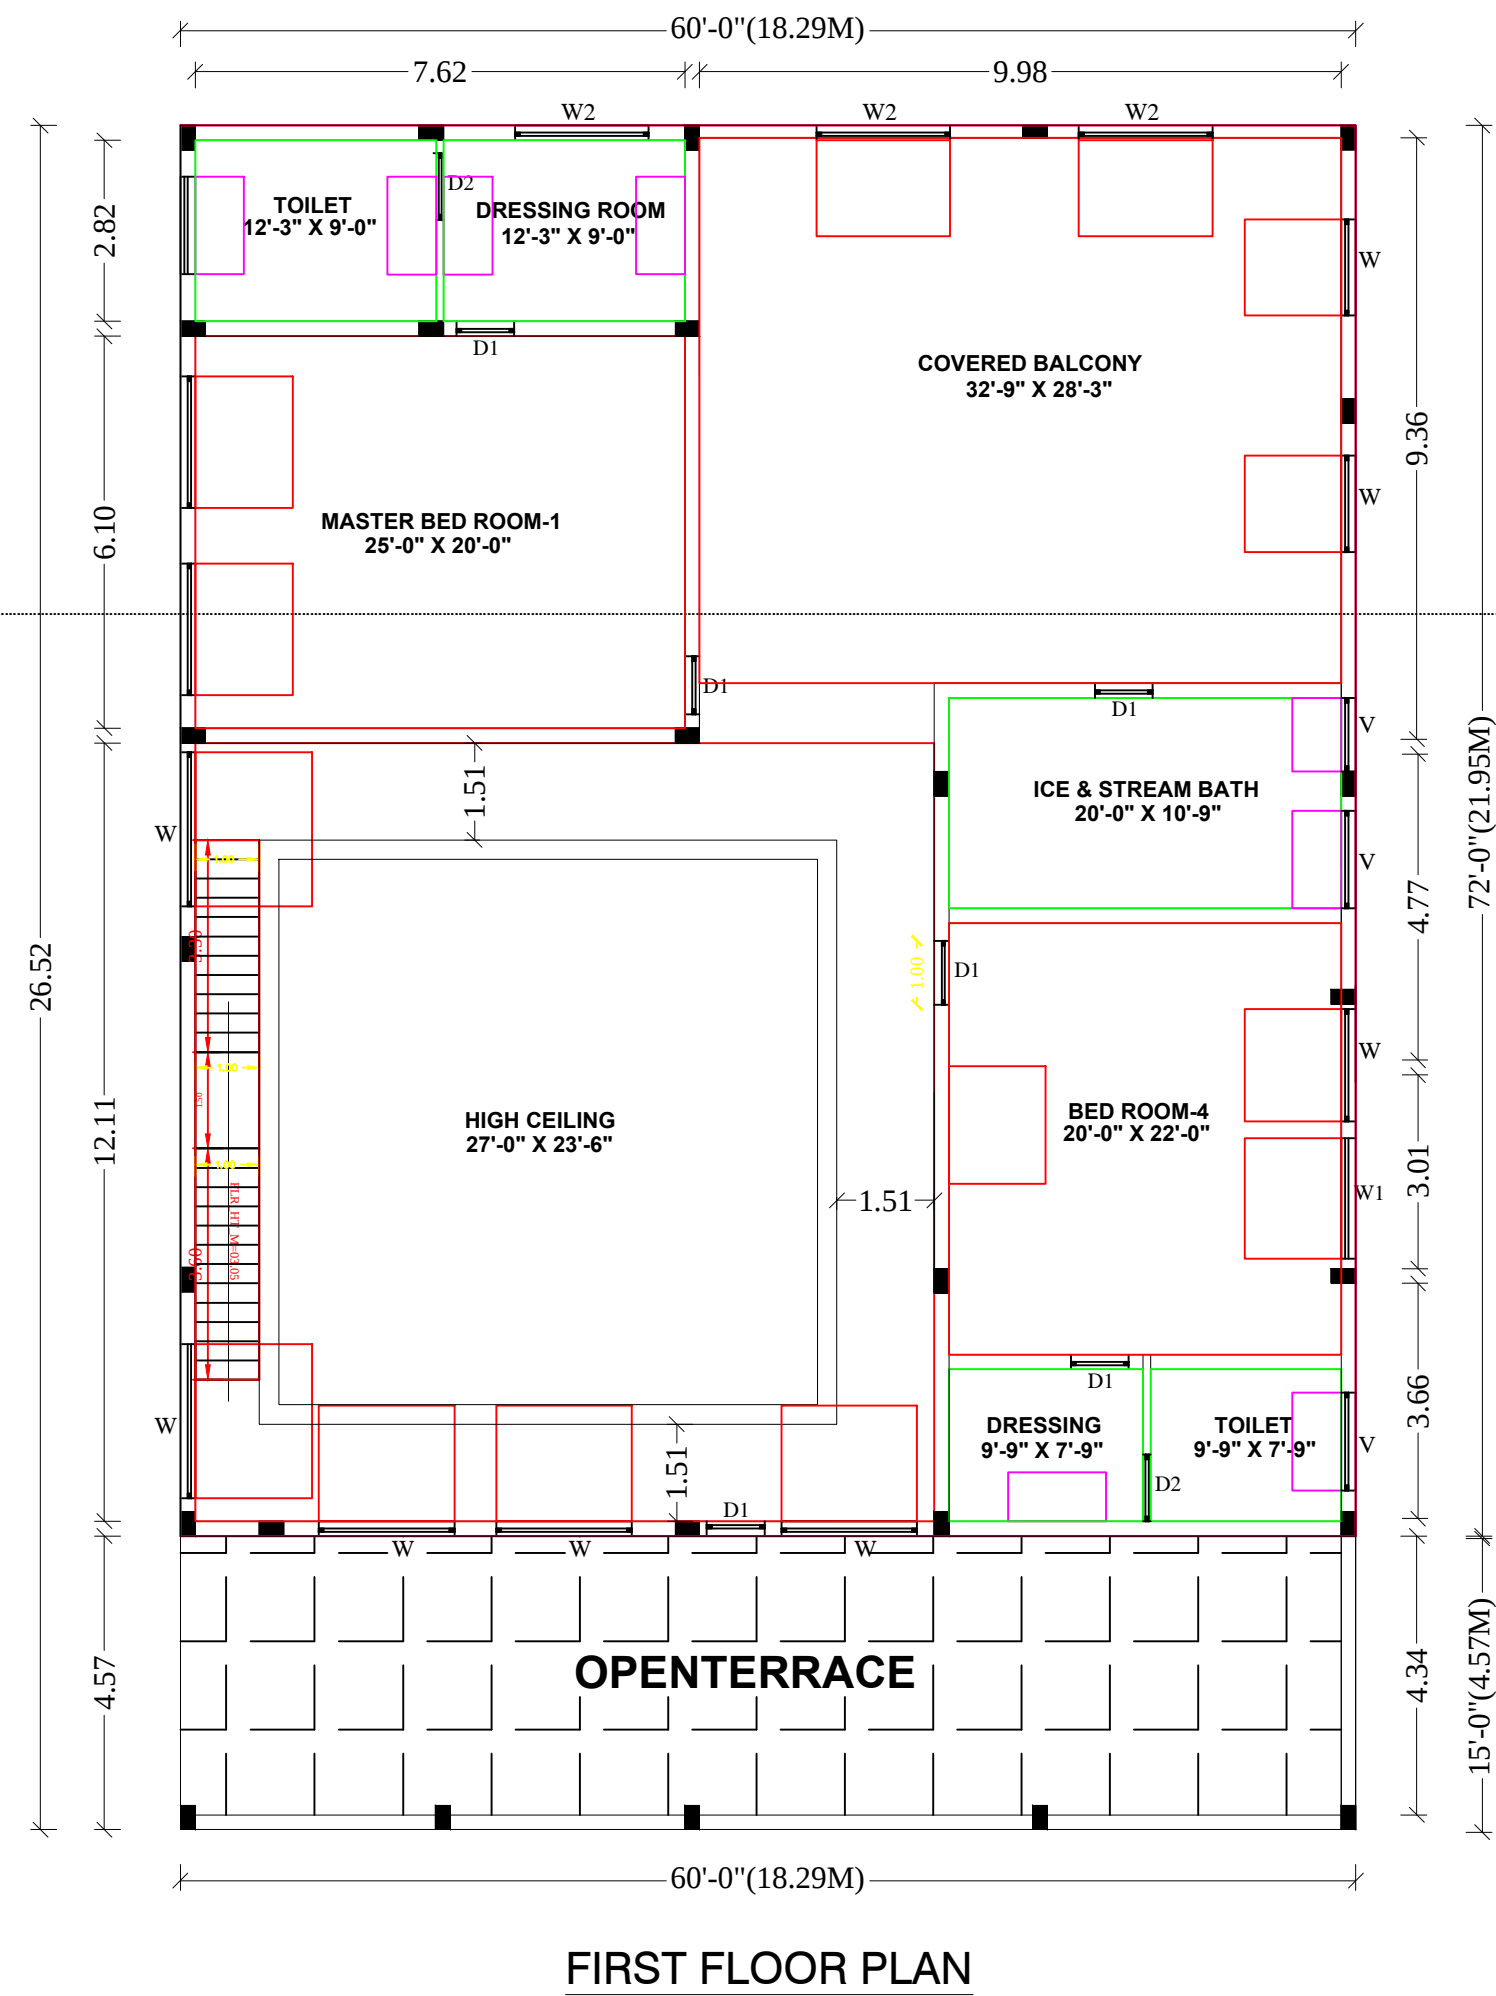
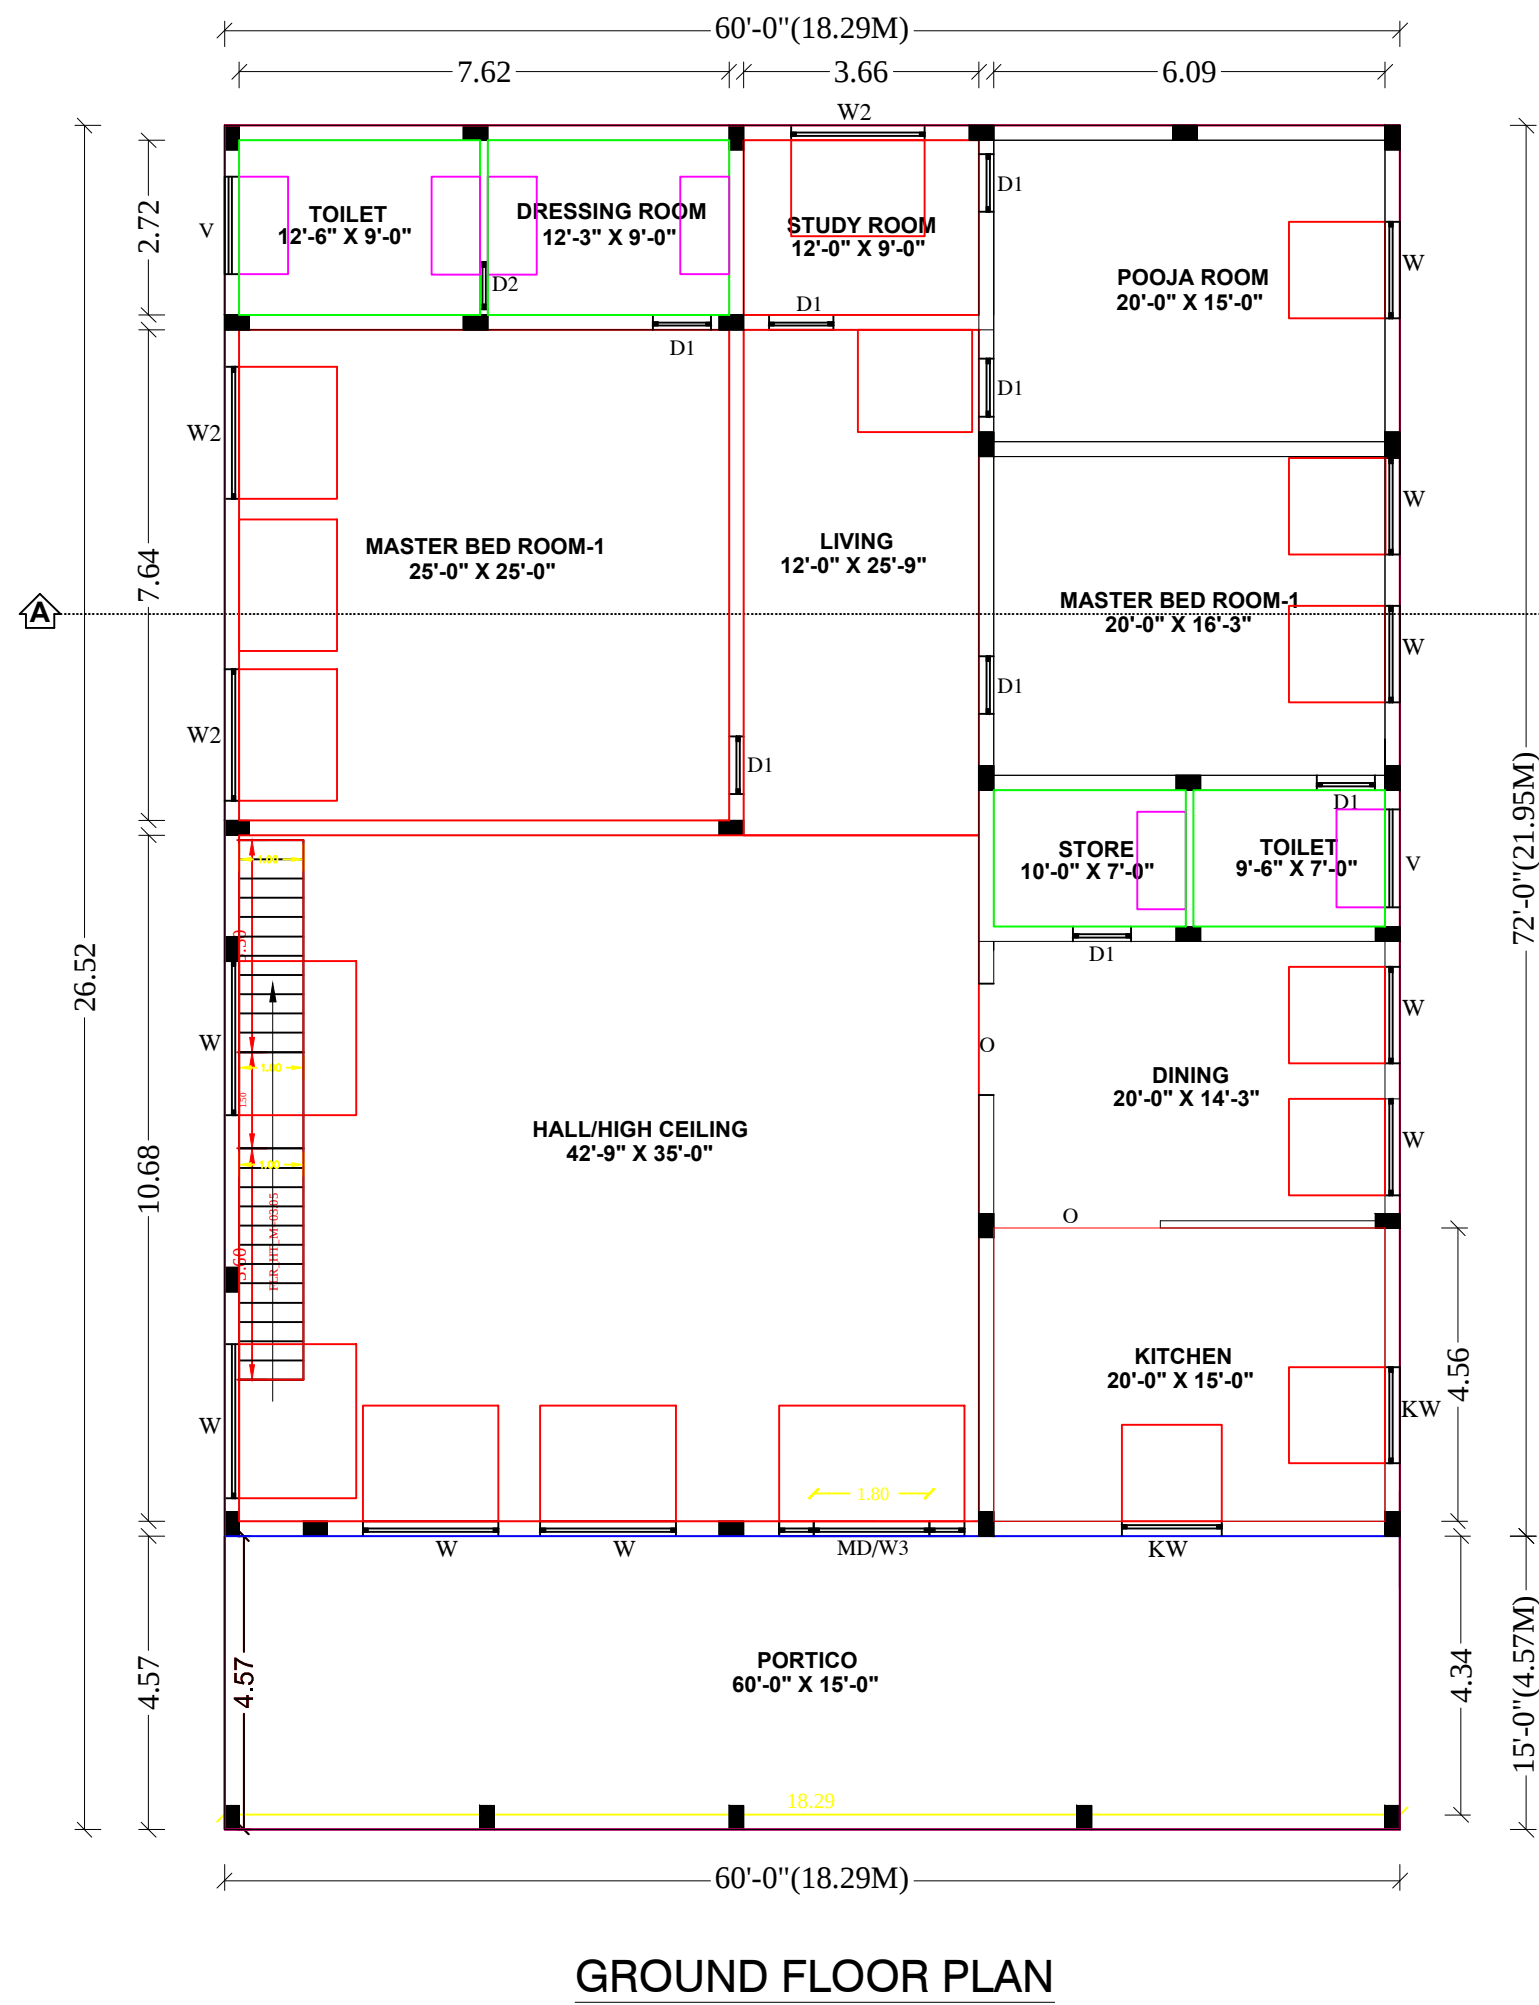
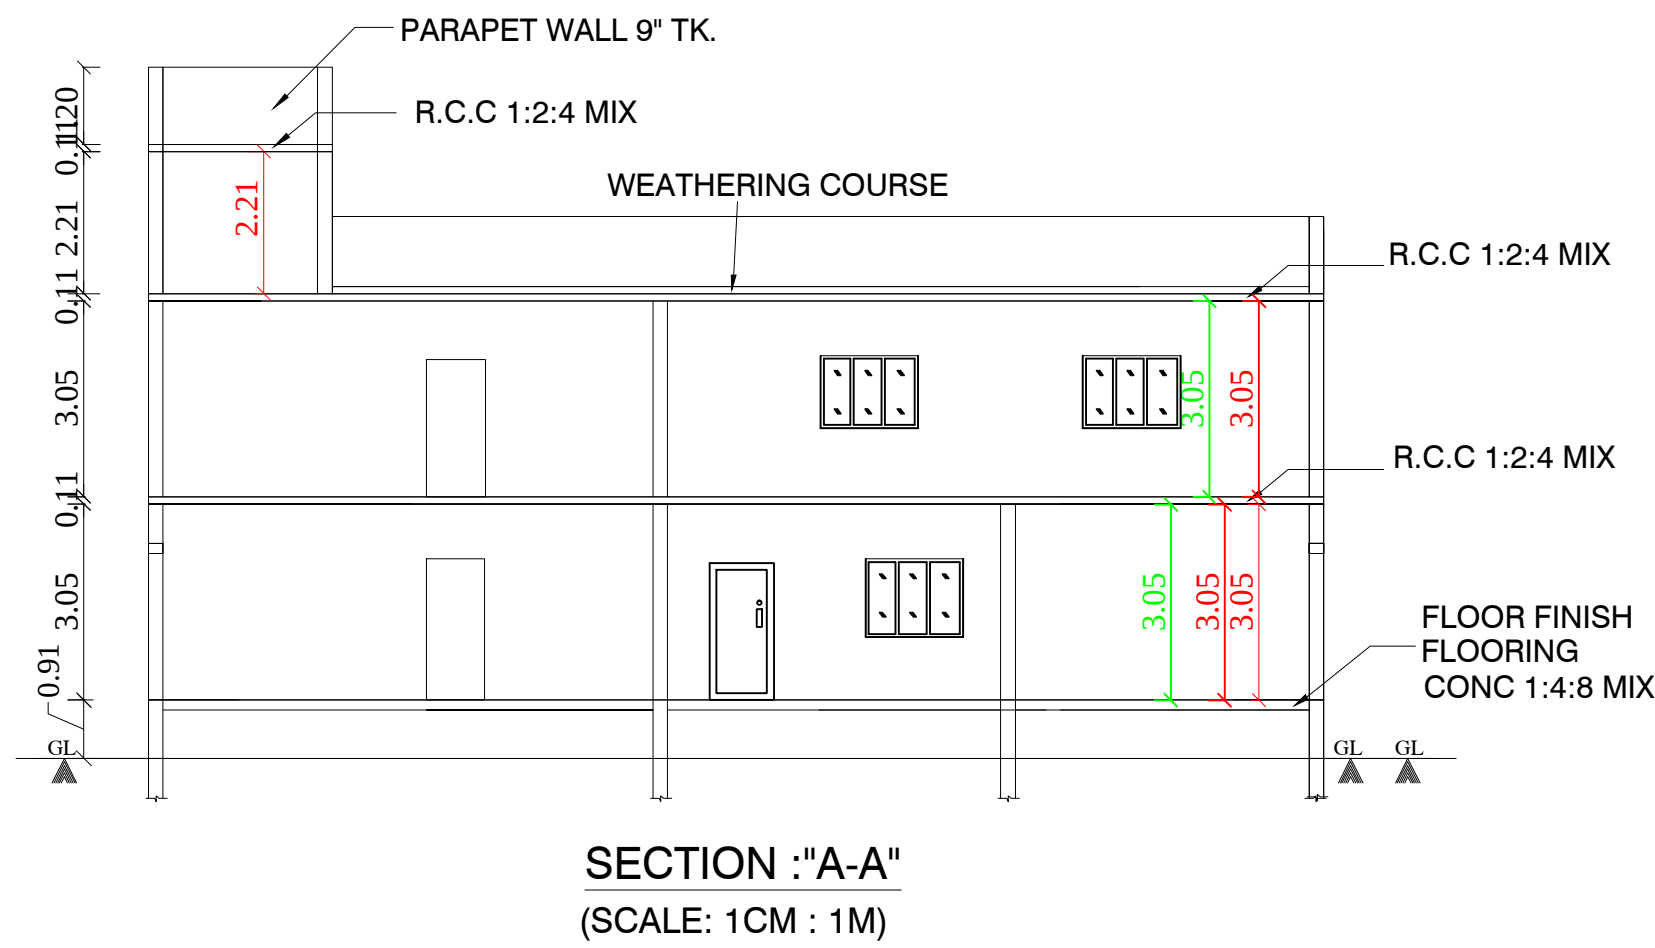


PLAN SHOWING THE PROPOSED CONSTRUCTION OF A RCC ROOF BUILDING IN GROUND FLOOR, FIRST FLOOR &
HEAD ROOM AT OLD PATTA NO: 2858, SURVEY FILED NO: 523/3, NEW PATTA NO: 4357, NEW SURVEY FILED NO: 523/3B,
MUGUNDARAYAPURAM VILLAGE PANCHAYAT, WALAJA TALUK,

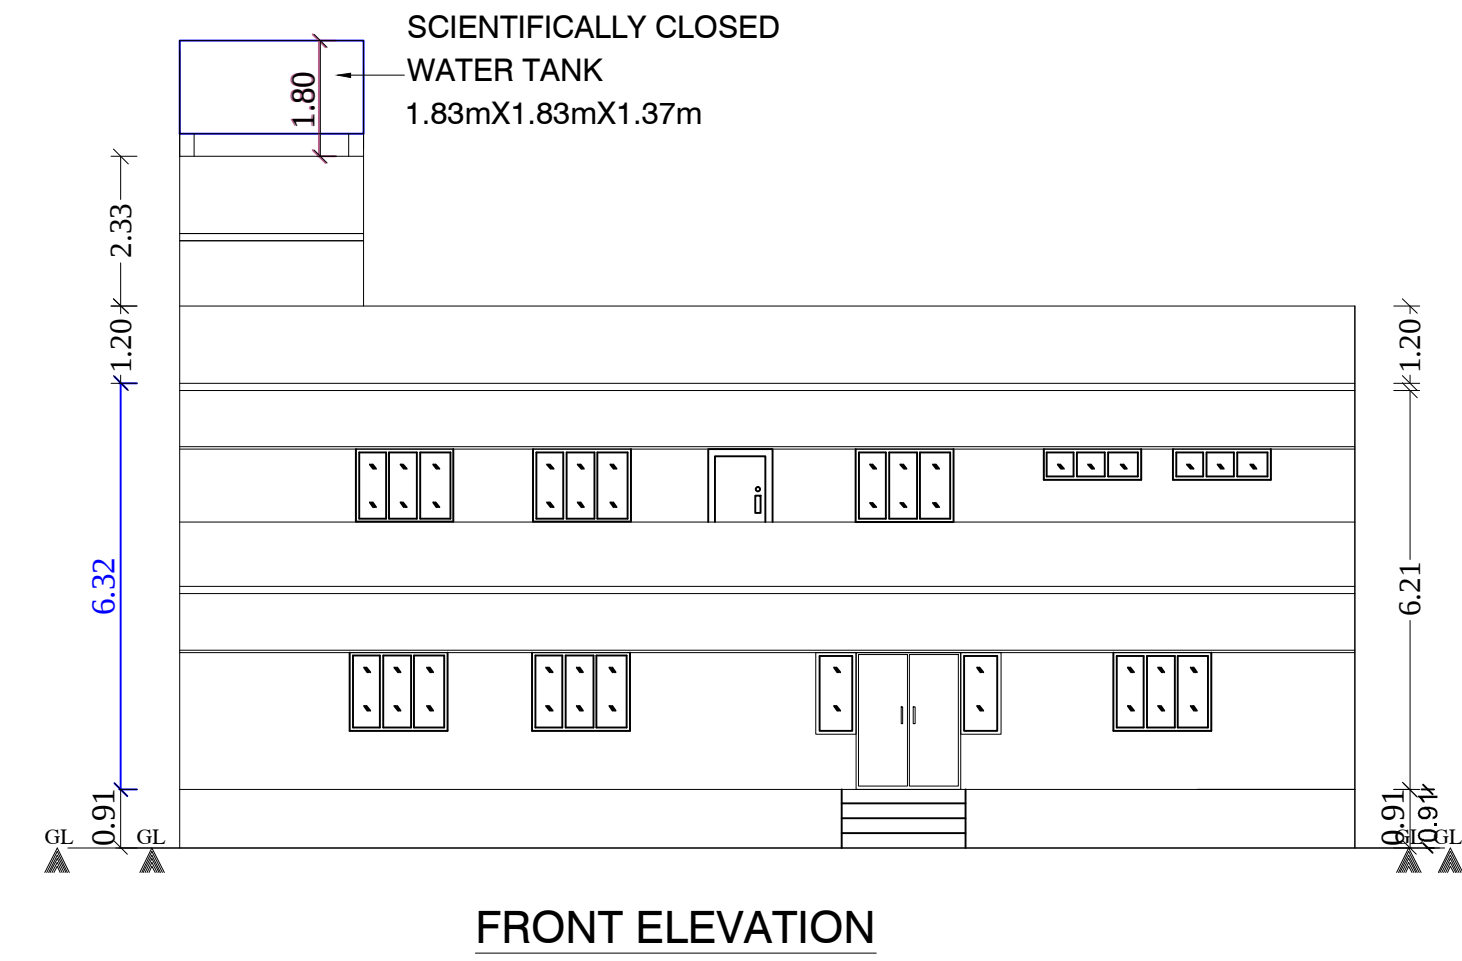

AREA DETAILS:		
DESCRIPTION OF THE WORK	Sq. ft.	Sq. M.
TOTAL AREA OF THE SITE (28 Cents)	12196.80	1133.53
PROPOSED GROUND FLOOR AREA	5220.00	485.05
PROPOSED FIRST FLOOR AREA	4320.00	401.93
PROPOSED HEAD ROOM AREA	386.80	35.95
TOTAL OPEN AREA	6976.80	648.42
TOTAL FSI AREA: 9540.00 SQ FT (OR) 886.98 SQ M		

Owner: Mr. M. MANIGANDAN. S/O Mr. K MURUGAN

JOINERY DETAILS:			
	DESCRIPTION	FEET	METER
MD	MAIN DOOR	8'-0" X 7'-0"	1.44 X 2.10
D1	INNER DOOR	3'-3" X 7'-0"	1.00 X 2.10
D2	TOILET DOOR	2'-6" X 7'-0"	0.76 X 2.10
W1	WINDOW	5'-6" X 4'-6"	1.67 X 1.37
W2	WINDOW	3'-6" X 4'-6"	1.06 X 1.37
V	VENTILATER	3'-6" X 2'-6"	0.91 X 0.76

Mr. M. MANIGANDAN
APPLICANT


Er. S. SRINIVASAN, B.Tech., Pro.in Cadd.,
Govt. Approved Licensed Building Surveyor,
Engineer Grade - III
(Ammoor Town Panchayat)
No: 32/1, Bajajani Kovil Street,
Ammoor, Walaja Tk, Ranipet Dist. - 632 501
Cell: +91, 98944 37144
ENGINEER

