






PLAN SHOWING THE PROPOSED CONSTRUCTION OF A RCC ROOF

SHOP & RESIDENTIAL BUILDING IN S.F. NO: 473 / 3, PATTA NO: 2553,


PATTA SUB - DIVISION S.F. NO: 473 / 3C1B, WALAJA TO VALLUVAMPAKKAM

ROAD, VALLUVAMPAKKAM VILLAGE, WALAJA TALUK, RANIPET DISTRICT.

OWNER NAME : THIRU. C. ARUMUGAM S/O THIRU. CHINNASAMY.

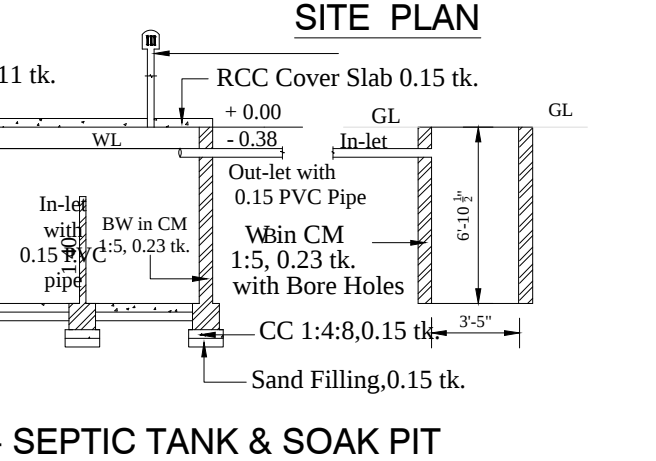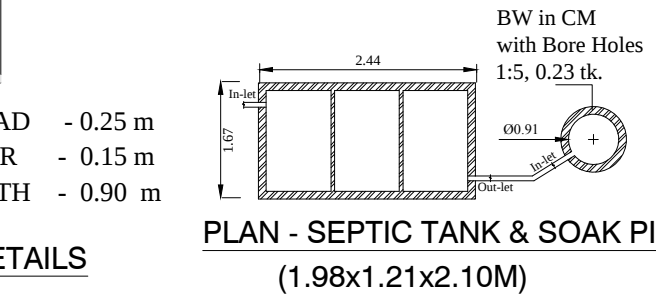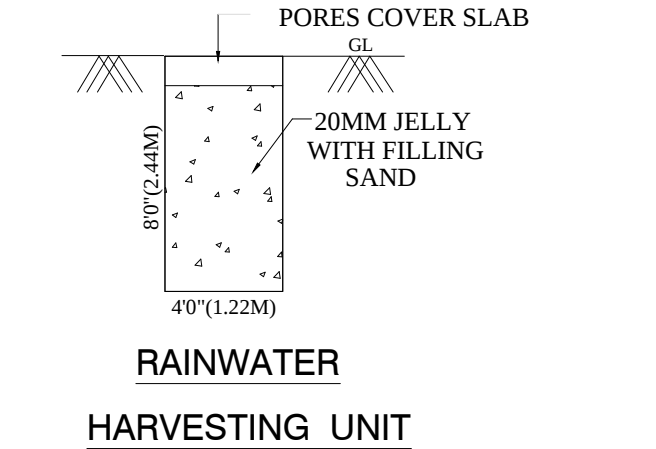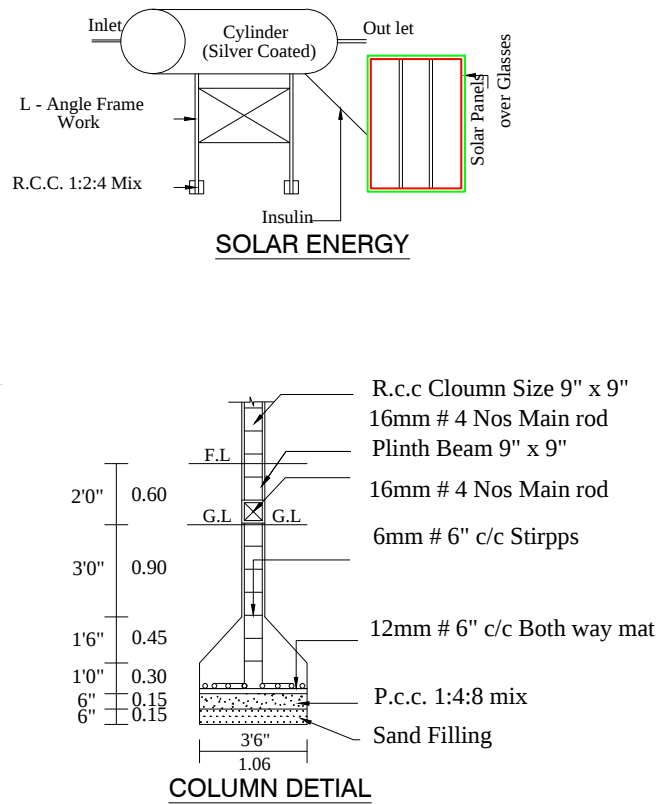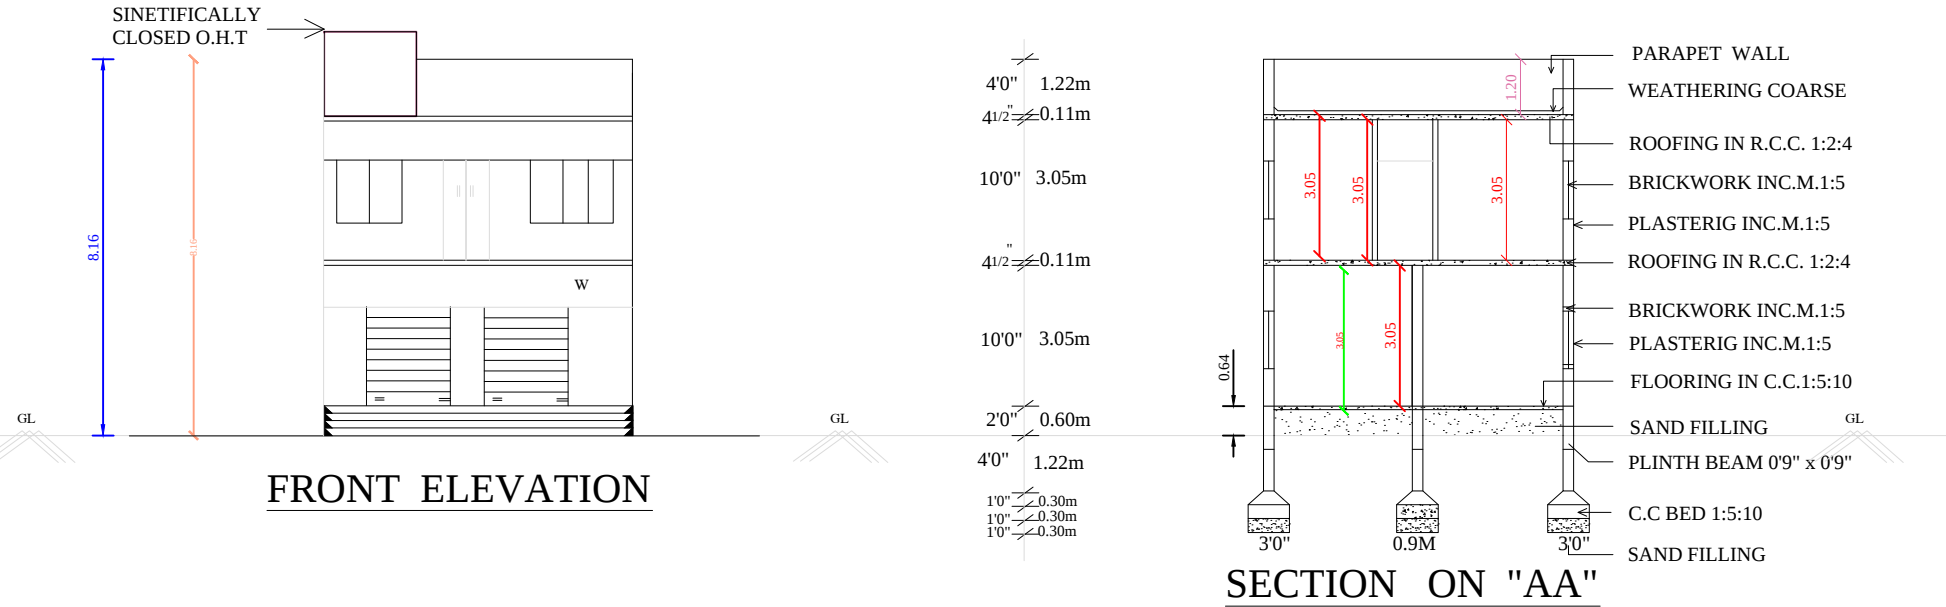

TOPO PLAN FOR 500M RADIUS





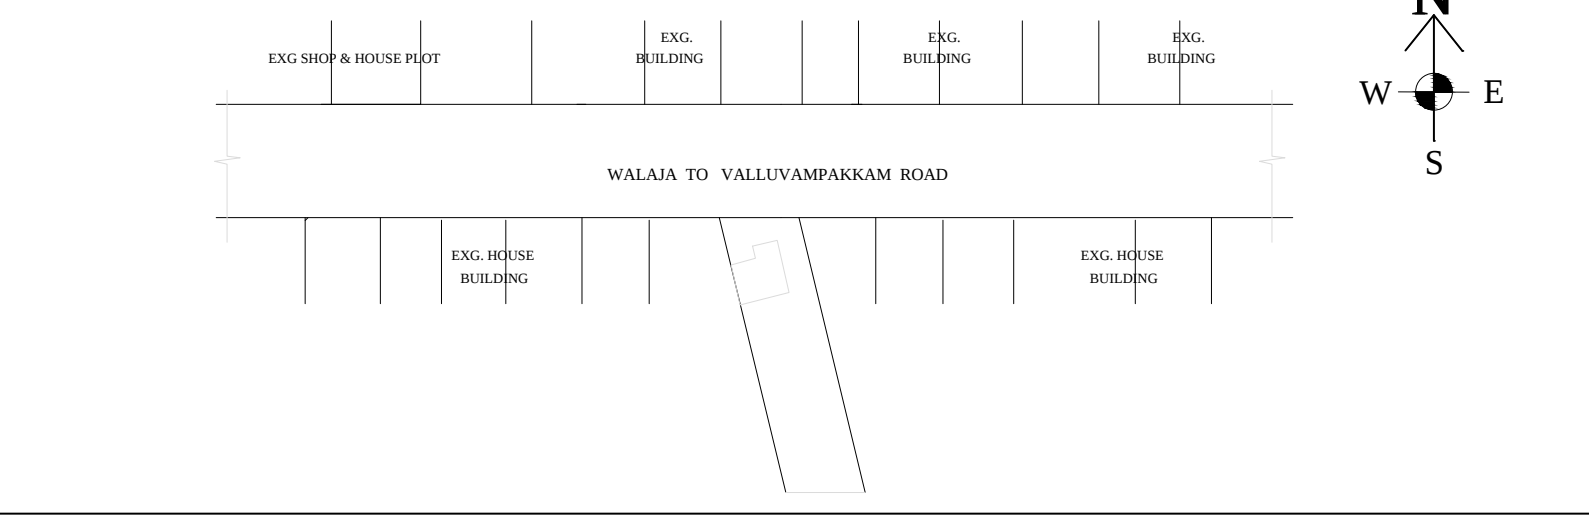


AREA DETAILS

DESCRIPTION	SQ FT	SQ M
TOTAL AREA OF THE DOCUMENT	4905.00	455.69
TOTAL AREA OF THE FMB TSLR	4897.58	455.00
PROPOSED G. F. AREA (SHOP)	598.58	55.61
PROPOSED F. F. AREA (HOUSE)	598.58	55.61
OPEN SPACE AREA	4306.42	400.08
TOTAL FSI AREA	1197.16	111.22

JOINERY DETAILS

DESCRIPTION OF THE WORK		FEET/ METER	
RS	SHUTTER	6'-0" X 8'-0"	1.82 X 2.44
D	DOOR	3'-0" X 7'-0"	0.91 X 2.10
D1	TOILET DOOR	2'-6" X 7'-0"	0.76 X 2.10
W	WINDOW	4'-6" X 4'-0"	1.37 X 1.22
W1	WINDOW	5'-0" X 6'-0"	1.52 X 1.83
V	VENTILATOR	2'-6" X 2'-0"	0.76 X 0.61

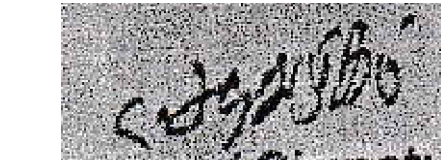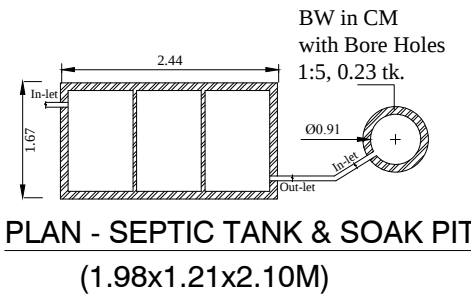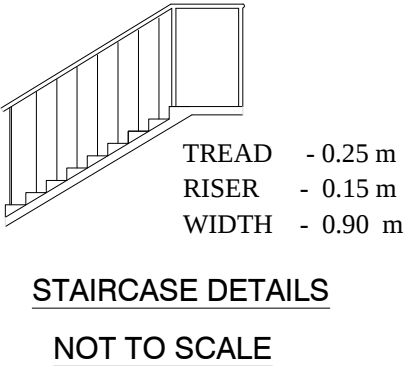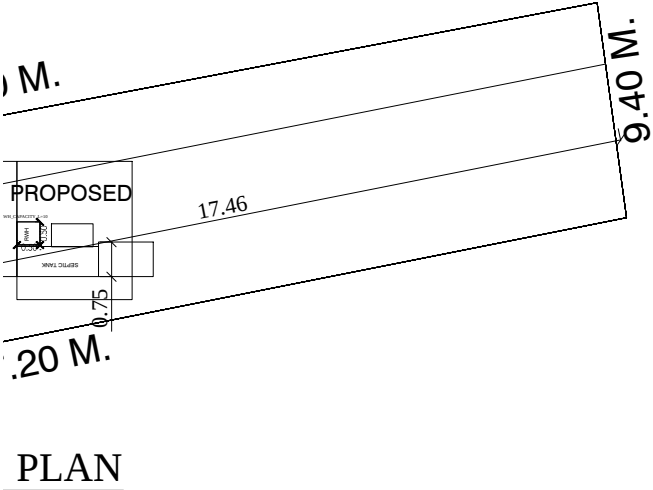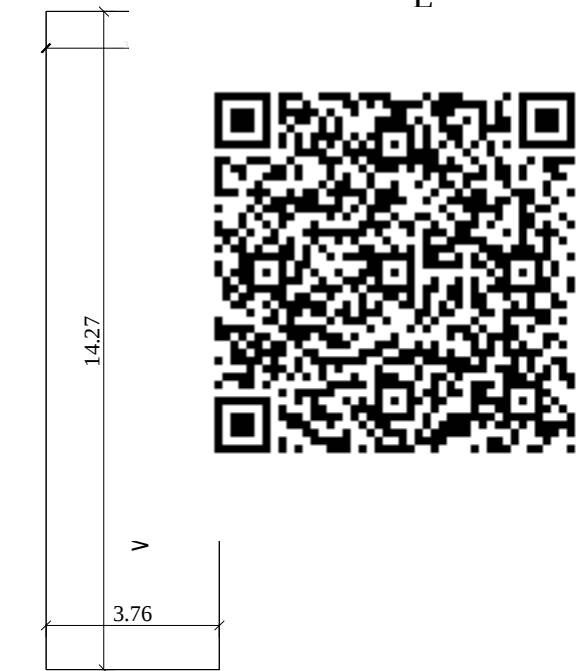

(C. ARUMUGAM)

APPLICANT SIGNATRUE

ER.M. MADHAVAN, B.E., M.B.A.,
Consulting Civil Engineer
Licenced Building Surveyor,
Engineers - Grade - 4
Reg.No. 036/L/2019/000005
#37/25, Bujanner Street,(Upstair),
(Opp.) MDPC Bank, Walajpet - 632 513.
Cell :- 9443843036

ENGINEER