



PLAN SHOWING THE PROPOSED CONSTRUCTION OF A COMMERCIAL BUILDING IN GROUND FLOOR

AT OLD SURVEY NO: 315, OLD PATTa NO:1145, NEW SURVEY NO: 315/15, SUB DIVISION NEW SURVEY

NO: 310PART, NEW PATTa NO: 2061, NEW SURVEY NO: 315/15, "VASANTHAM NAGAR", PLOT NO: 13,



NARASINGAPURAM VILLAGE PANCHAYAT, WALAJA TALUK, RANIPET DISTRICT.

LOCATION PLAN

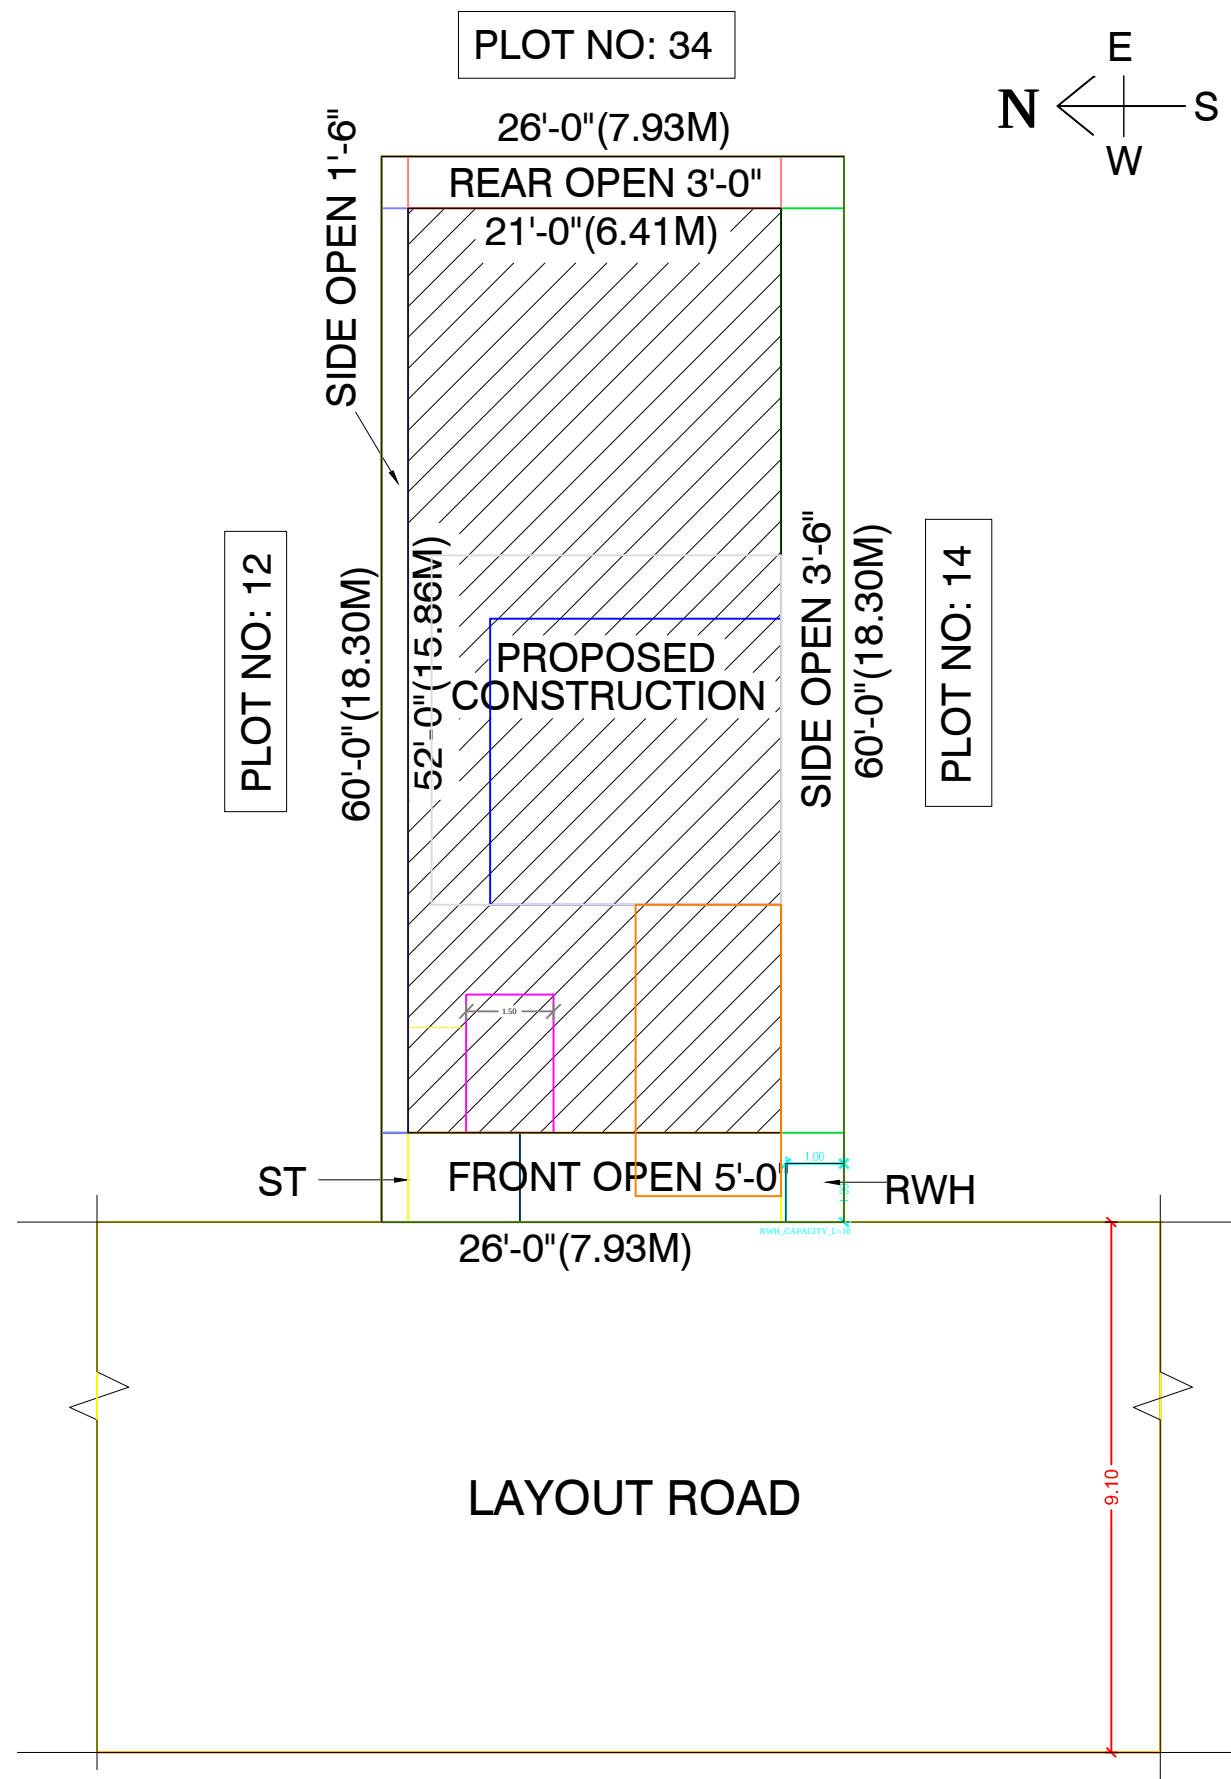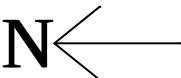


SITE PLAN

SCALE : 1CM =1M

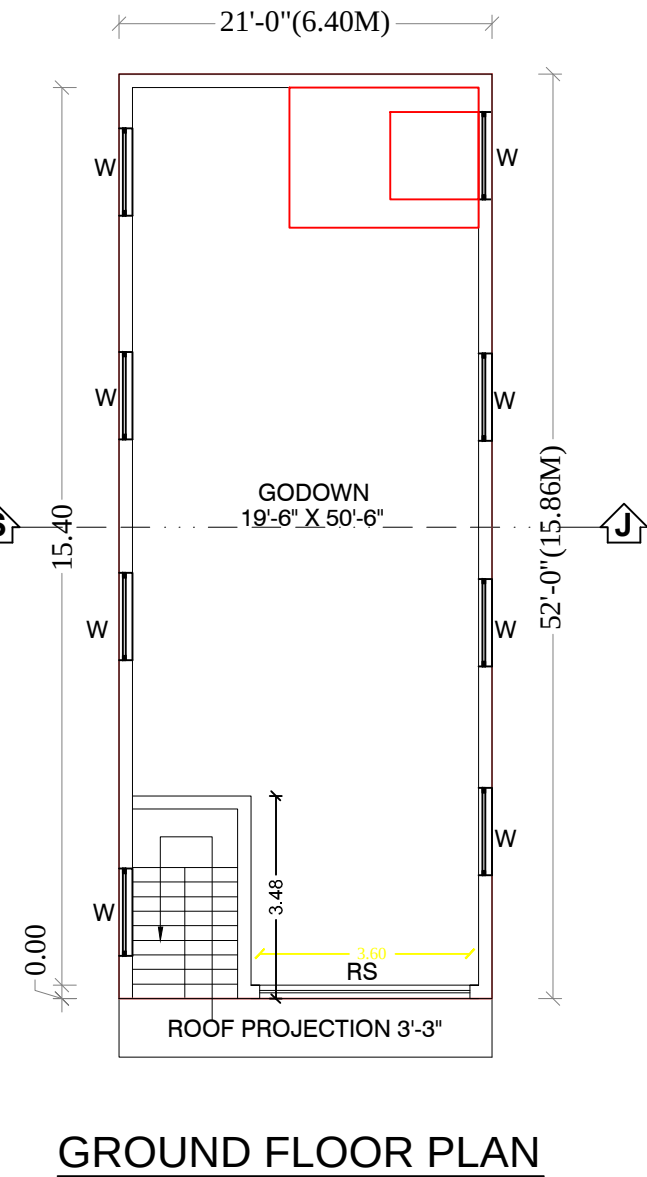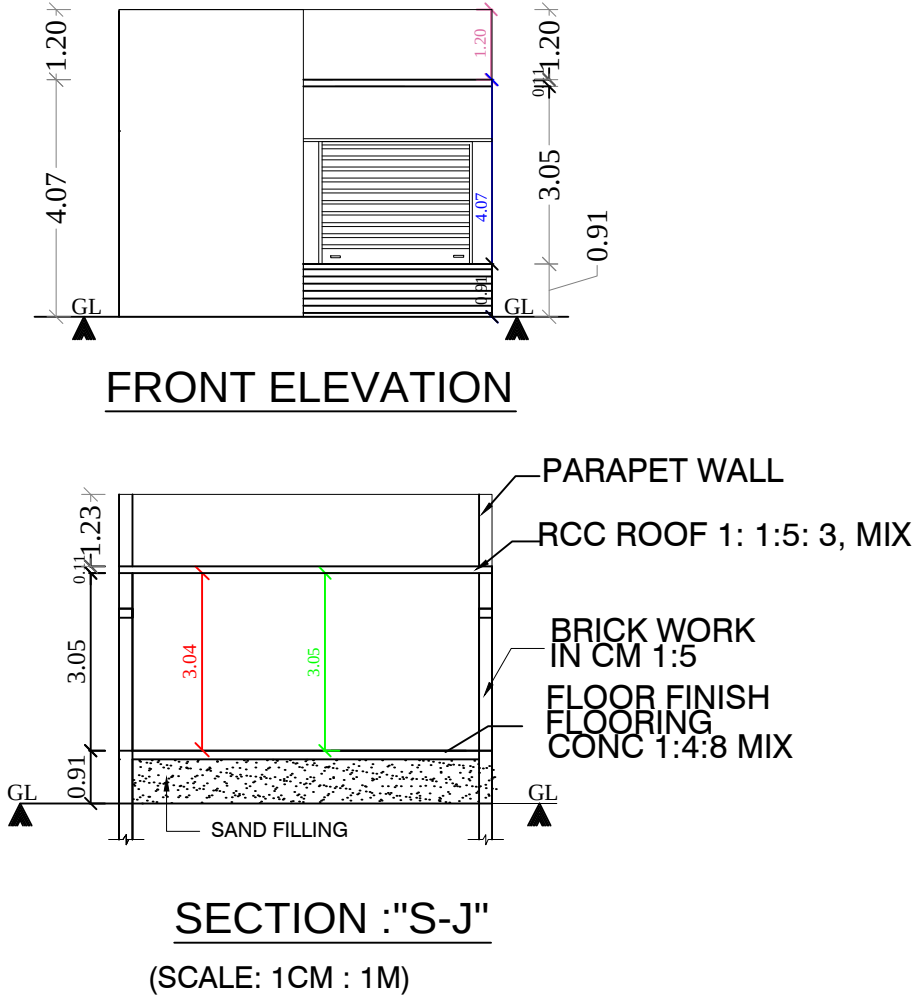

GROUND FLOOR PLAN

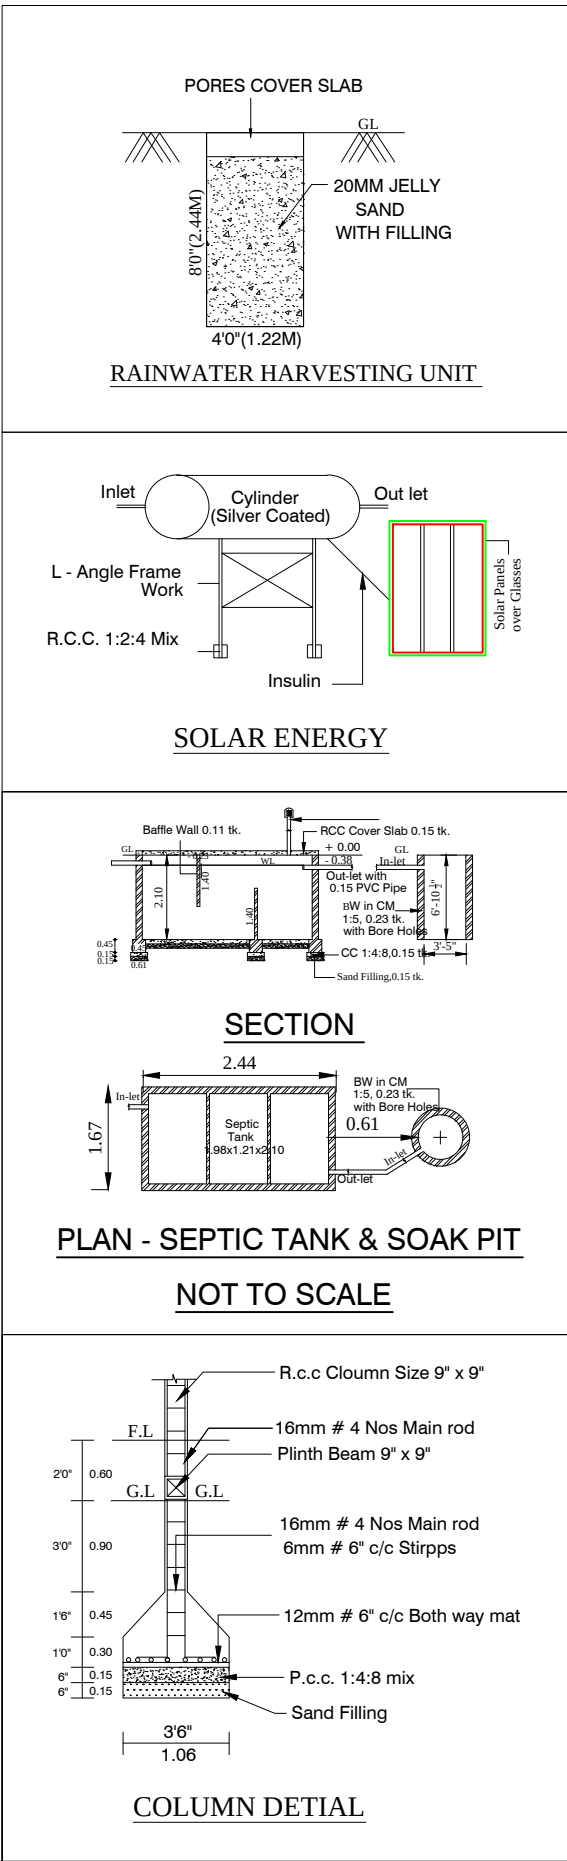

SPECIFICATION

AS SHOWN IN THE SECTION

JOINERY DETAILS:

DESCRIPTION		FEET	METER
RS	ROLLING SHUTTER	8'-6" X 7'-0"	2.51 X 2.10
D2	TOILET DOOR	2'-6" X 7'-0"	0.76 X 2.10
W1	WINDOW	4'-6" X 4'-6"	1.37 X 1.37
V	VENTILATER	3'-6" X 2'-6"	0.91 X 0.76

AREA DETAILS:

DESCRIPTION OF THE WORK	Sq. ft.	Sq. M.
TOTAL AREA OF THE SITE	1560.00	144.98
PROPOSED GROUND FLOOR AREA	1092.00	101.50
OPEN SPACE AREA	468.00	43.48
TOTAL FSI AREA: 1092.00 SQ FT (OR) 101.50 SQ M		


NOTE

OWNERS BOUNDARY SHOWN IN GREEN

PROPOSED CONSTN., SHOWN IN RED

EXISTING ROAD SHOWN IN YELLOW

OWNER: Mrs. S PADMAVATHI

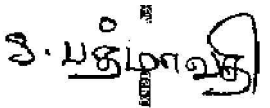

Mrs. S PADMAVATHI

APPLICANT



Er. S.SRINIVASAN, B.Tech., Pro.in Cadd.,
Govt. Approved Licensed Building Surveyor,
Engineer Grade - III
(Ammoor Town Panchayat)
No: 32/1, Bajana Kovil Street,
Ammoor, Walaja Tk, Ranipet Dist. - 632 501
Cell: +91, 98944 37144

ENGINEER