

PLAN SHOWING THE PROPOSED CONSTRUCTION OF A GODOWN AND SHOP BUILDING IN



G. FLOOR AND F. FLOOR IN OLD S.F NO : 462 / 11 , 462 / 9 , 462 / 35 OLD PATTA NO : 4045

NEW PATTA NO : 4136 NEW S.F NO : 462 / 15A , 462 / 35A AT BHEL ROAD MUKUNDARAYAPURAM

VILLAGE AND PANCHAYAT WALAJA TALUK RANIPET DISTRICT SCALE 1CM : 1M

OWNER NAME : MURUGAN s/o KRISHNAMURTHY

ALL DIMENSIONS ARE IN " M "

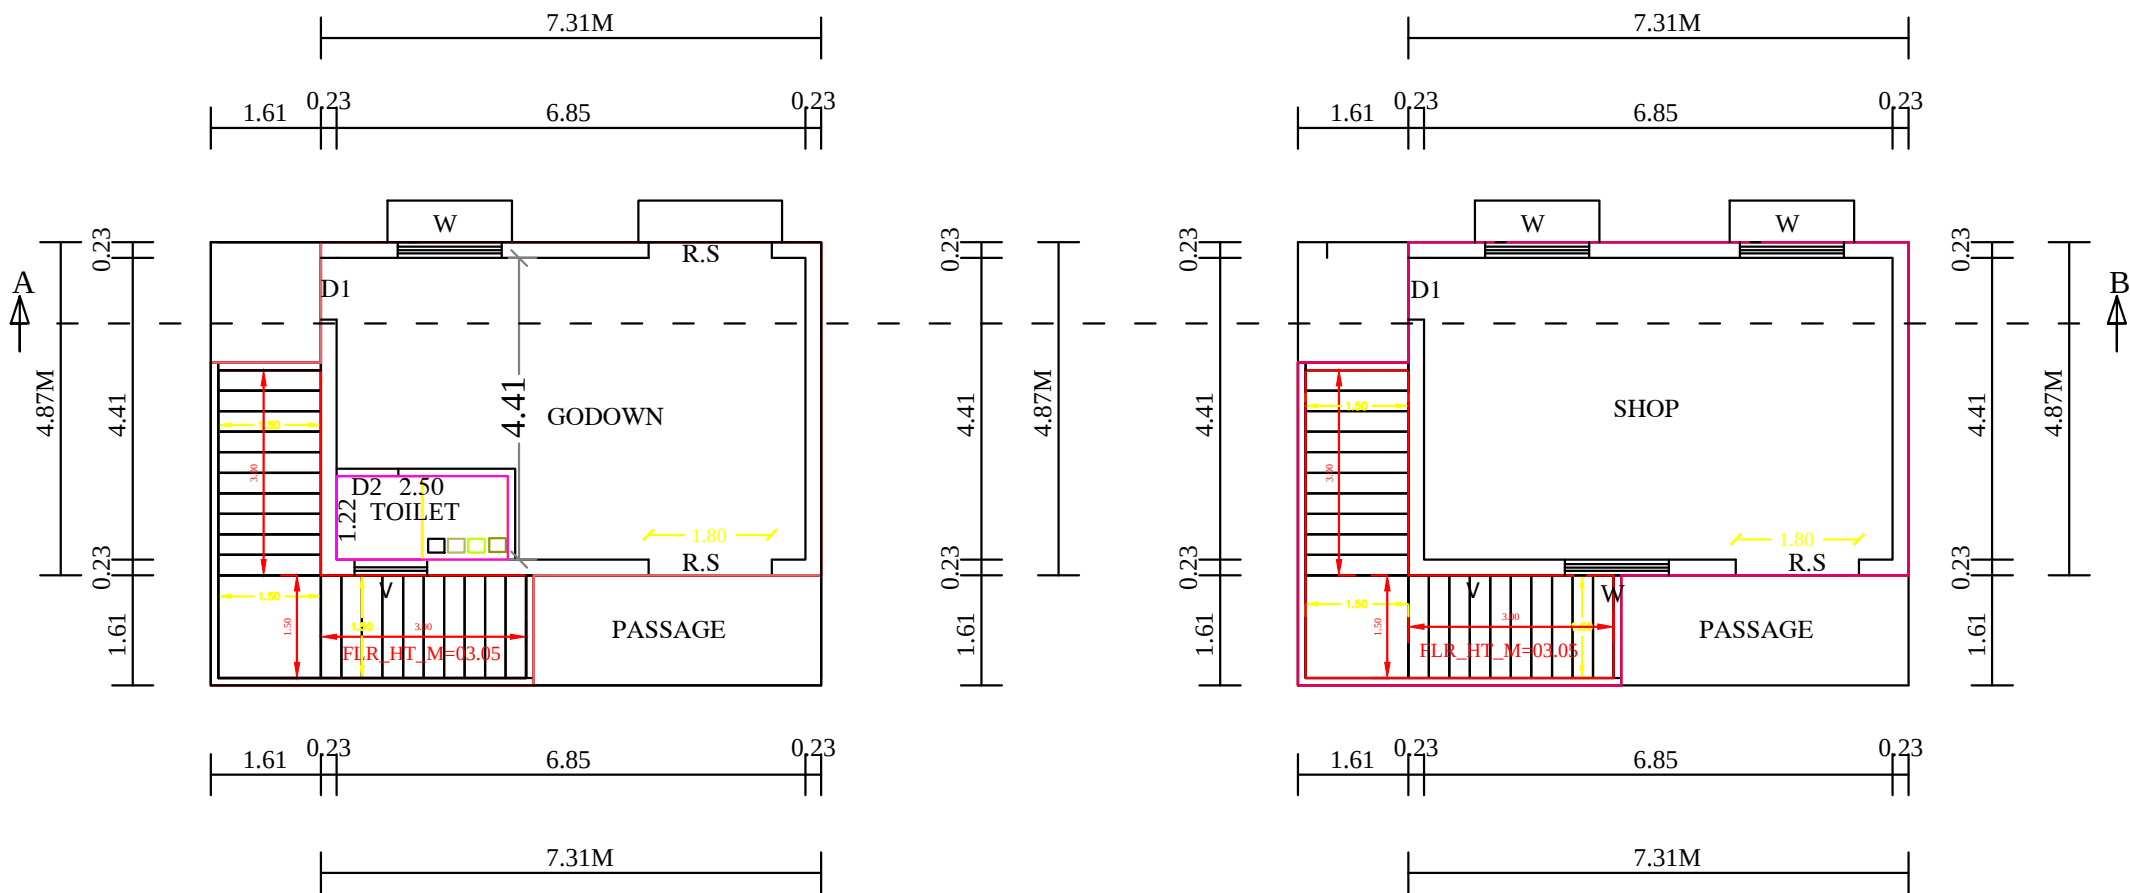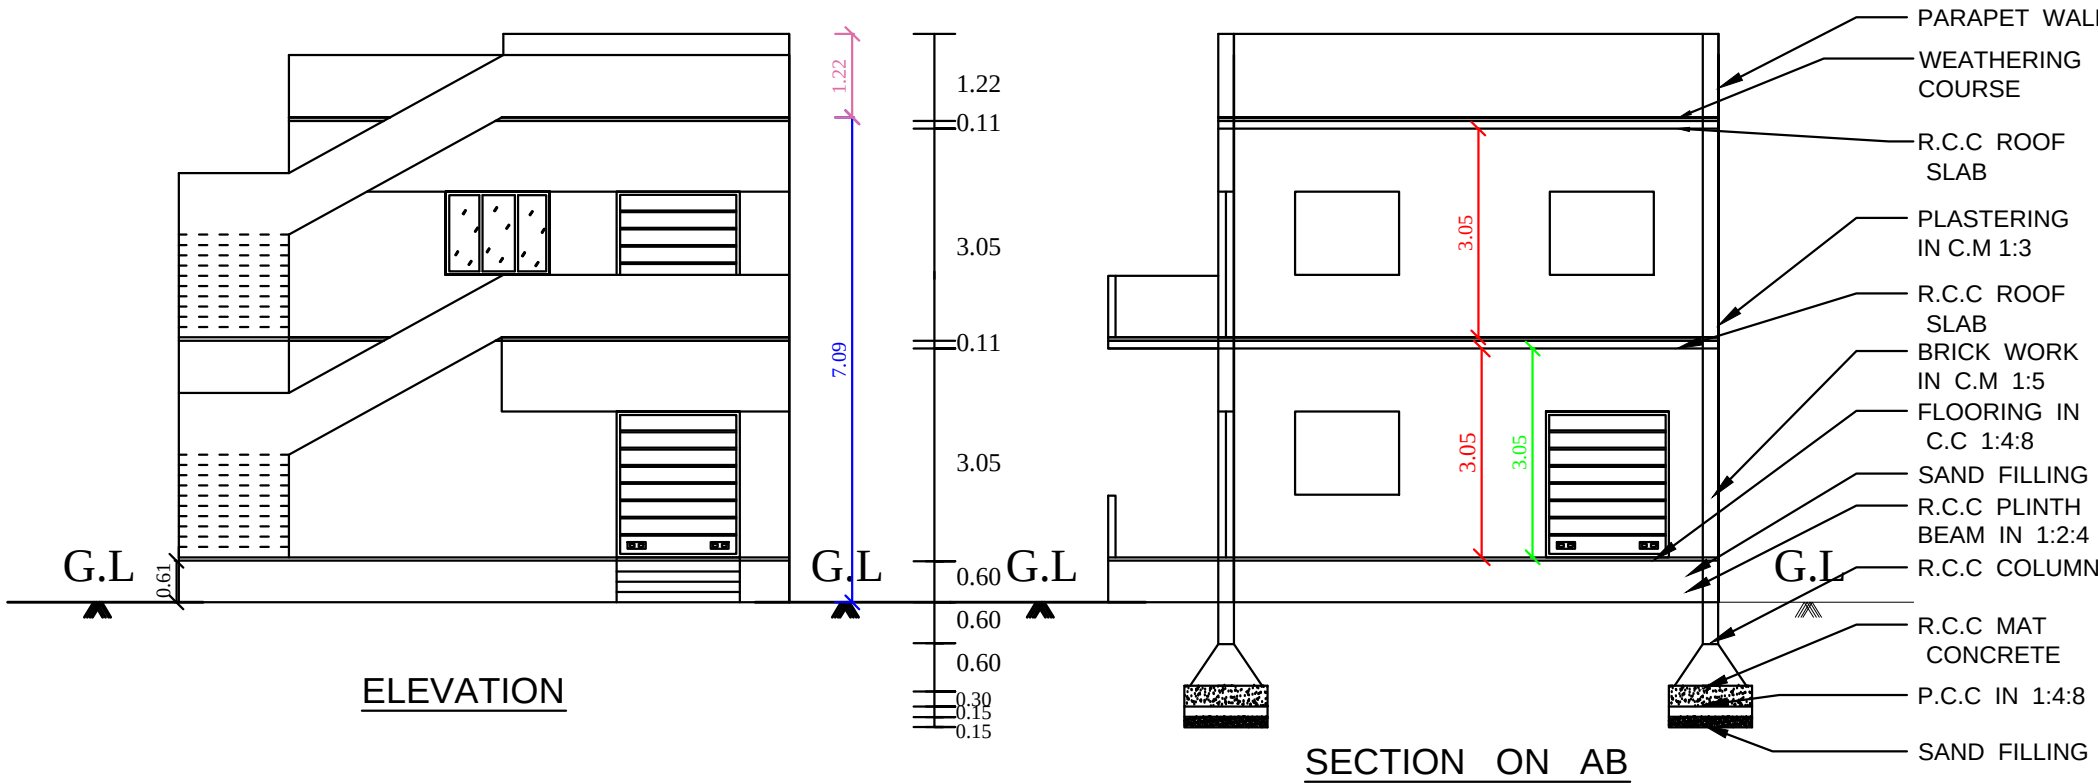



GROUND FLOOR PLAN

FIRST FLOOR PLAN

SITE PLAN

SCALE 1CM : 2M

OLD S.F NO : 462 / 11 , 462 / 9 , 462 / 35 OLD PATTA NO : 4045 NEW PATTA NO : 4136
NEW S.F NO : 462 / 15A , 462 / 35A AT BHEL ROAD MUKUNDARAYAPURAM
VILLAGE AND PANCHAYAT WALAJA TALUK RANIPET DISTRICT

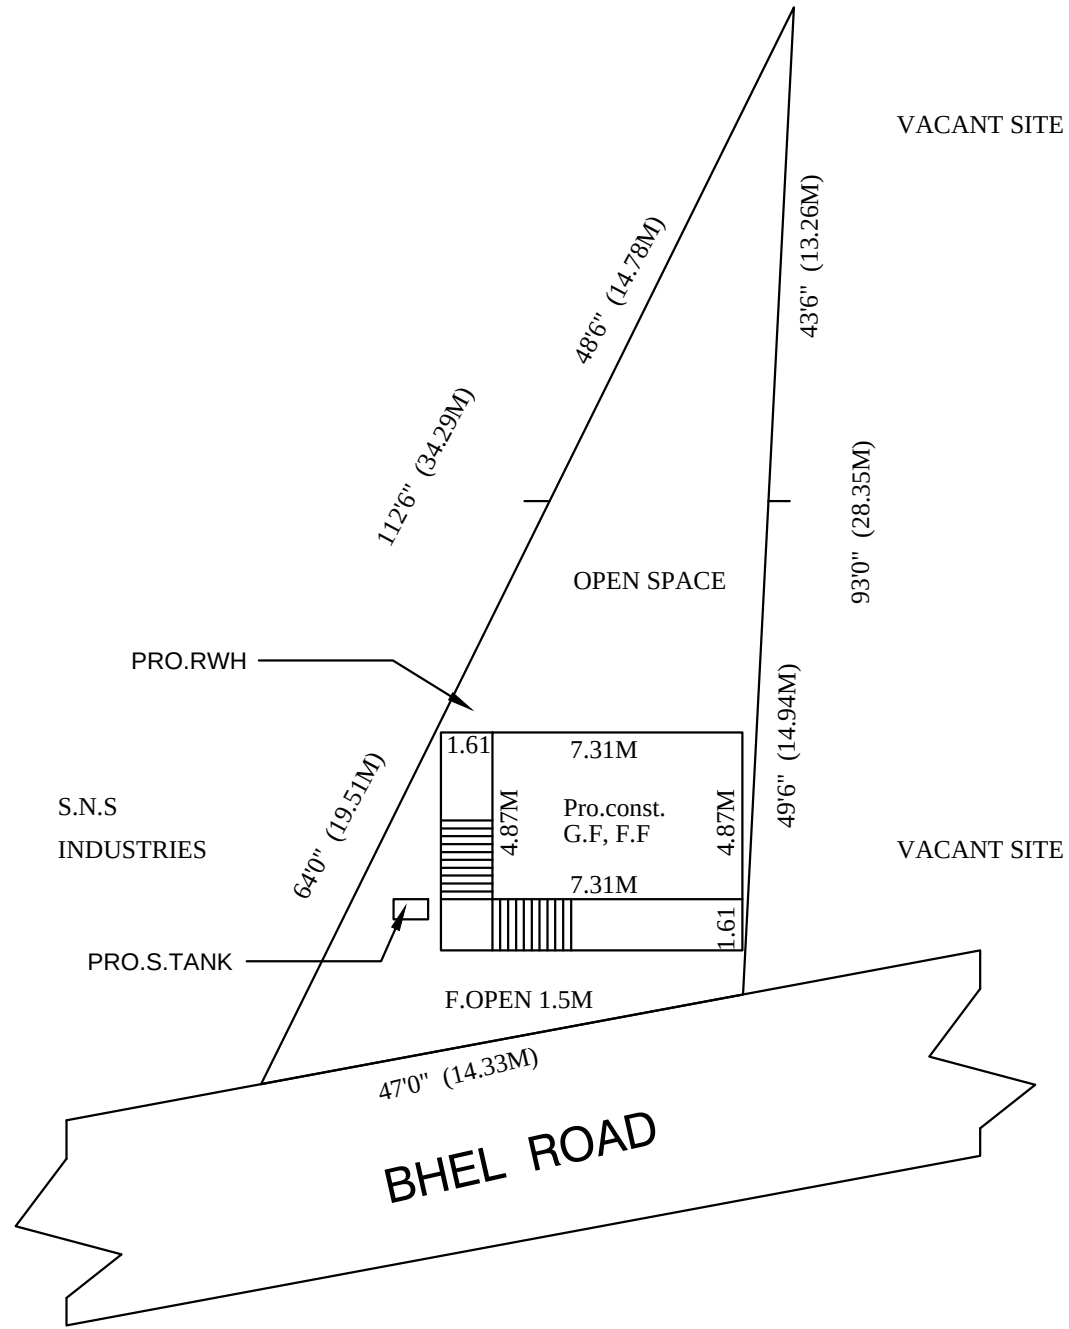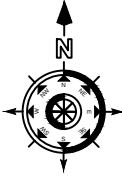

SPECIFICATIONS :-

AS SHOWN IN THE SECTION

JOINERIES :-

ROLLING SHUTTER	R.S	6'0" X 7'0"	1.80 X 2.13 M
DOOR	D1	3'0" X 7'0"	0.91 X 2.13 M
DOOR	D2	2'6" X 6'6"	0.76 X 1.96 M
WINDOW	W	5'0" X 4'0"	1.52 X 1.22 M
VENTILATOR	V	3'0" X 2'0"	0.91 X 0.60 M


AREA DETAILS :-

TOTAL AREA OF THE SITE	
PROPOSED CONSTRUCTION	G.F AREA
PROPOSED CONSTRUCTION	F.F AREA
OPEN SPACE AREA	

SQ.FT	SQ.M
2180.00	202.60
518.95	48.21
518.95	48.21
1661.05	154.39

NOTES :-

OWNERS BOUNDARY SHOWN IN GREEN
PROPOSED CONSTRUCTION SHOWN IN RED
EXISTING ROAD SHOWN IN YELLOW

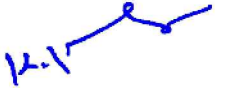


K.MURUGAN
APPLICANT




Er. K.Sugumar, D.C.E.
Licensed Building Surveyor
Engineer Grade III - RE
Reg.No.031/LS/2020/00002
No.28, N.A.P. Press Upstair,
M.B.T. Road, Navalpur,
RANIPET - 632 401.
Cell : 94434 38152


ENGINEER

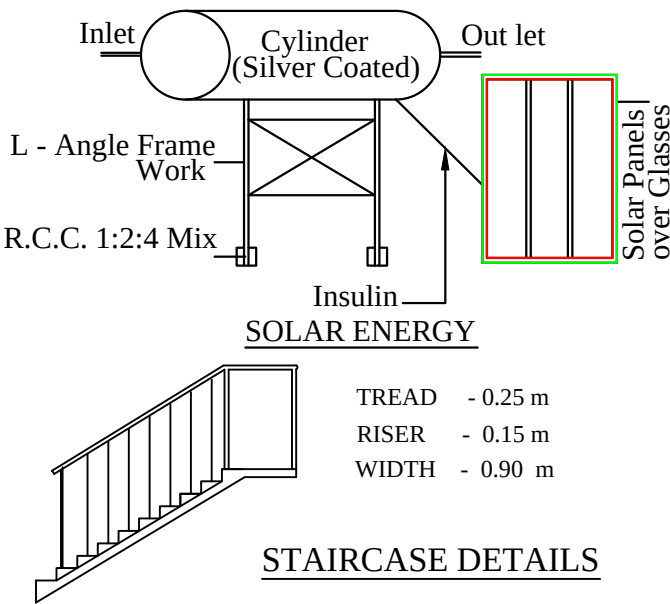

STAIRCASE DETAILS

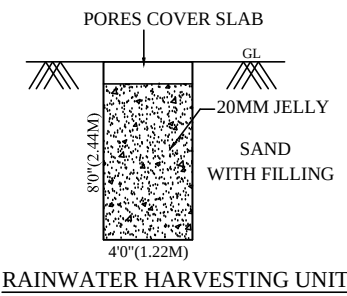

RAINWATER HARVESTING UNIT

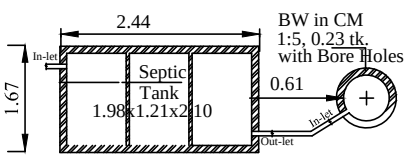

PLAN - SEPTIC TANK & SOAK PIT

NOT TO SCALE