


PLAN SHOWING THE PROPOSED CONSTRUCTION OF A R.C.C ROOF GROUND FLOOR COMMERCIAL BUILDING
IN ,S.F NO.316/5C , SOORAI, VILLAGE AND PANCHAYAT,SHOLINGHUR TALUK
AND UNION ,RANIPET DISTRICT.

OWNER NAME:PERUMAL S/O MUNISAMY

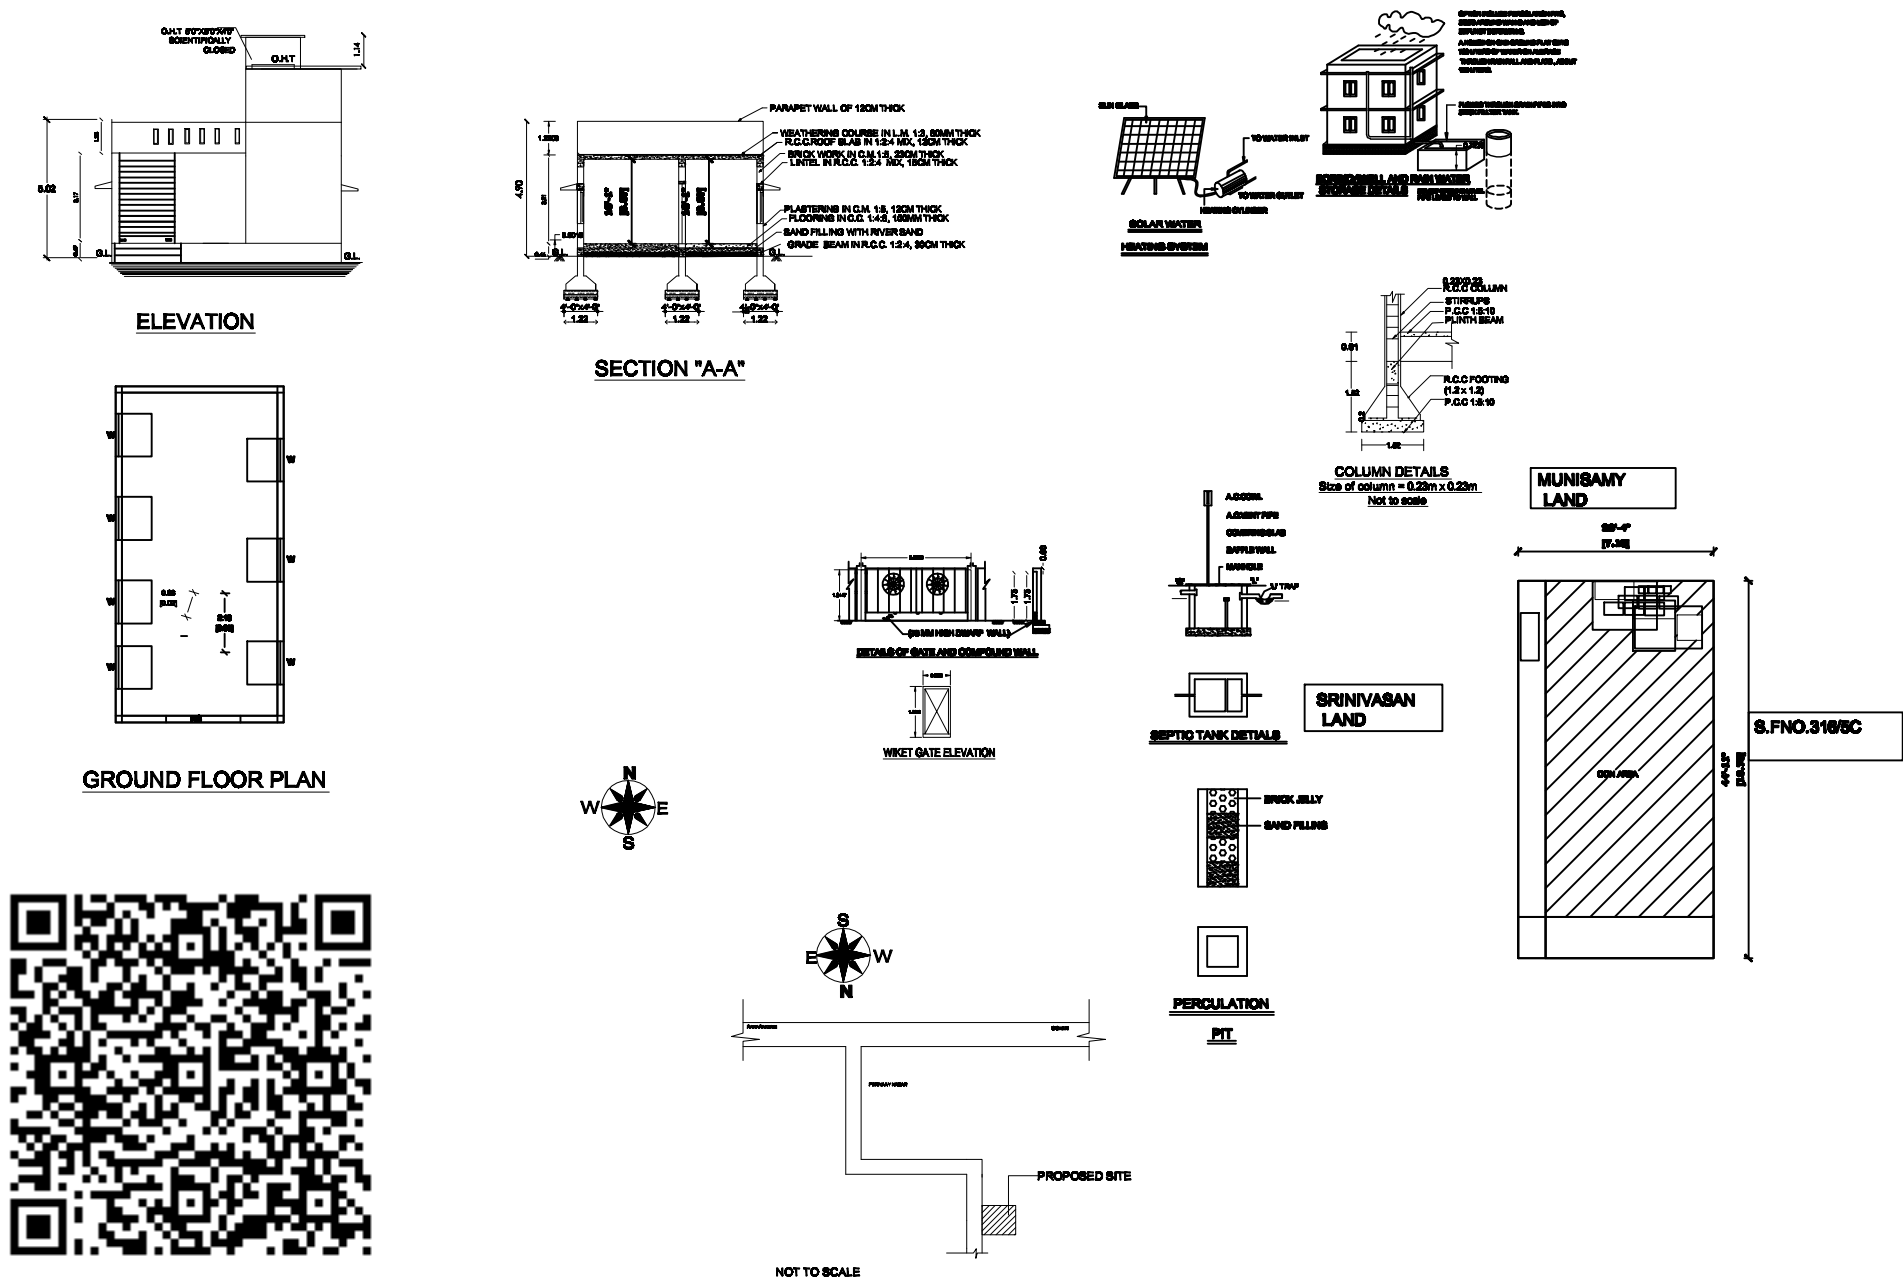

SCHEDULE OF JOINERY		COLOUR INDEX	
MD DOOR	4'0" X 7'0"	PLOT BOUNDARY	
D1 DOOR	3'0" X 7'0"	PRO. BUILDING	
D2 DOOR	2'0" X 7'0"	ROAD	
W1 WINDOW	3'0" X 4'0"		
V VENTILATOR	3'0" X 3'0"		

AREA STATEMENT		
	SQ.FT.	SQ.MT.
PLOT AREA	136030.00	1268.00
PROP.GROUND FLOOR AREA	801.00	74.48
PROP.BUILT-UP AREA	881.88	81.48
OPEN SPACE AREA	134228.00	1186.52

F.S.I CALCULATION :
FLOOR SPACE INDEX = $\frac{\text{Total building area}}{\text{Proposed Minimum plot area}} = \frac{116.13}{160.67} = 0.94$

OWNER SIGNATURE

R. P. L. S.
PRASATH PLANNERS
Er. R. PRASATH, DCE
Licensed Building Surveyor,
Gandhi Street, Kaveripakkam,
Ranipet District - 632 508,
Cell : 9220110255

LICENSED SURVEYOR