
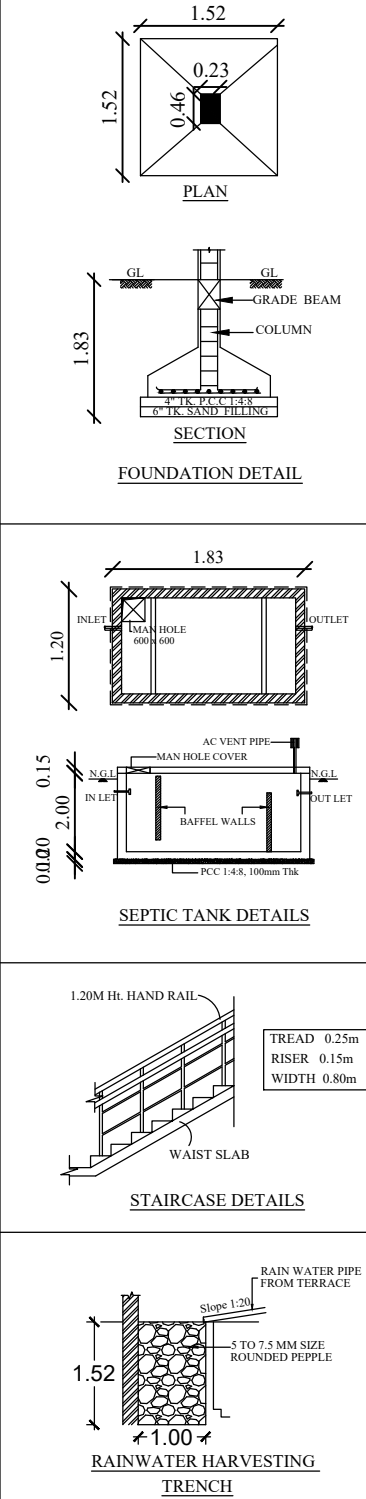
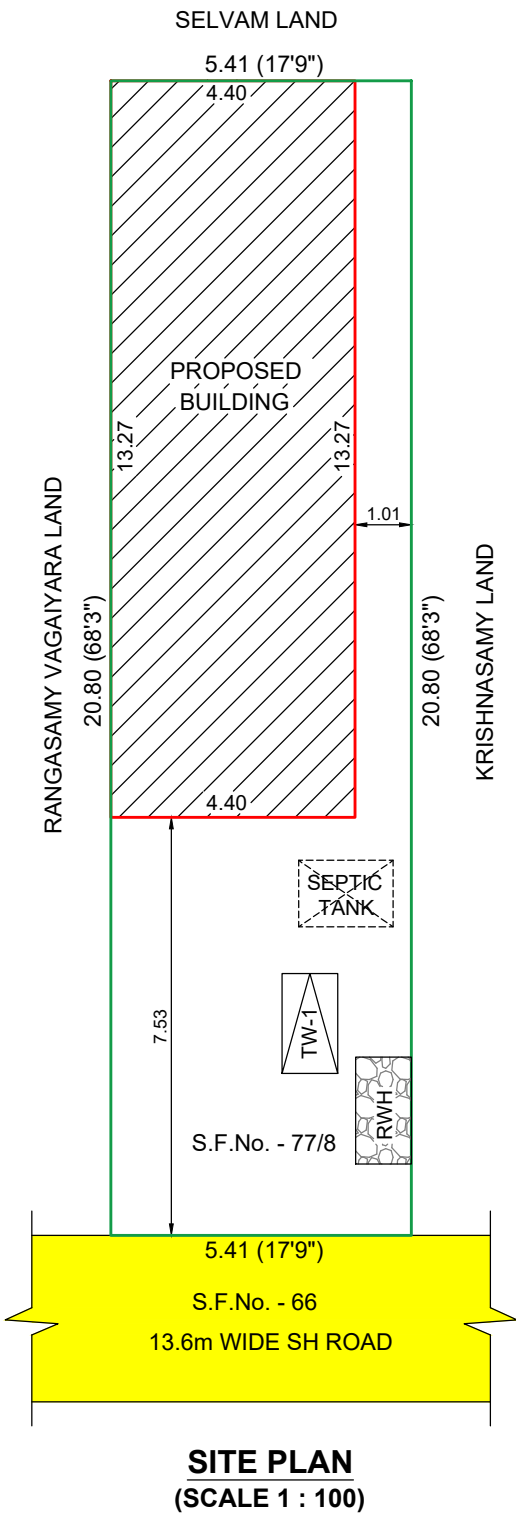
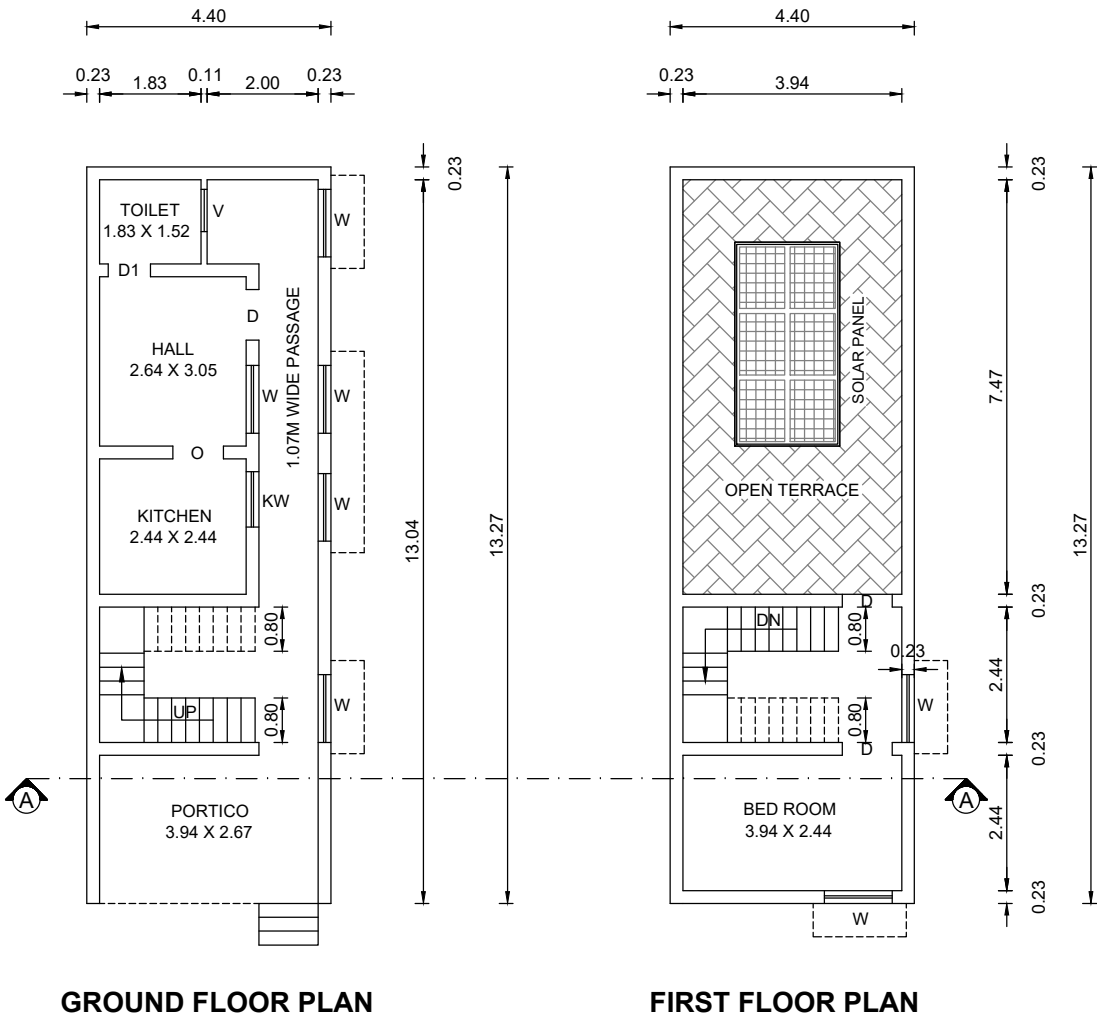


PLAN SHOWING THE PROPOSED CONSTRUCTION OF R.C.C TERRACED ROOF RESIDENTIAL BUILDING (GROUND + 1 FLOOR),
IN OLD S.F.No. - 77/1, NEW S.F.No. - 77/8, AT ALAGUSAMUTHRAM VILLAGE, THARAMANGALAM PANCHAYAT UNION,
OMALUR TALUK, SALEM DISTRICT.

APPLICANT : Mr. S. GANESAN, S/o. SAMIYAPPAN.

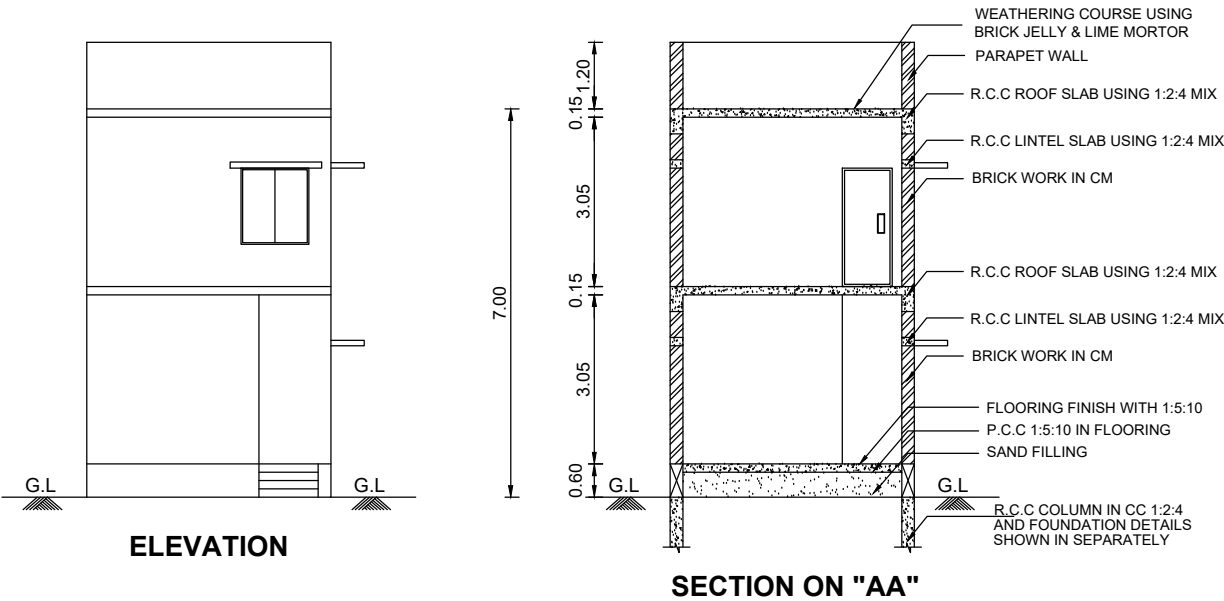

AREA STATEMENT

SITE AREA DETAILS (In Sq.m)

AS PER DOCUMENT (1211.00 Sq.Ft)

112.50

AS PER PATTA

112.50

SUPERIMPOSED PLOT AREA

112.55

BUILDING AREA DETAILS

FLOOR NAME

BUILTUP AREA

FSI AREA

In Sq.m

In Sq.Ft

In Sq.m

In Sq.Ft

GROUND FLOOR AREA

58.39

628.50

58.39

628.50

FIRST FLOOR AREA

24.51

263.82

24.51

263.82

TOTAL

82.90

892.32

82.90

892.32

FLOOR SPACE INDEX (FSI)

=

82.90

112.50

=

0.73

PLOT COVEREAGE (PC)

=

58.39

112.50

X 100

=

51.90 %

SCALE 1 : 100

ALL DIMENSIONS ARE IN "METRE"

JOINERY DETAILS (In Metre)

D

DOOR

0.91 X 2.13

D1

TOILET DOOR

0.76 X 2.13

O

OPEN

0.91 X 2.13

W

WINDOW

1.22 X 1.37

KW

KITCHEN WINDOW

1.00 X 1.00

SV

STAIR VENTILATION

1.22 X 1.22

V

VENTILATOR

0.90 X 0.60

COLOUR INDEX

SITE BOUNDRY SHOWN

PROPOSED BUILDING SHOWN

EXISTING ROAD SHOWN

FOR OFFICE USE :

REGISTERED ENGINEER :

Er. A. SEENIVASAN, S.E.,

Registered Engineer Grade - I

Regn. No: 014/RE-I/2019

Registered Structural Engineer Grade-II

Regn. No: 01/2022/SE-Gr.II

Registered Construction Engineer

Regn. No: 03/2022/CE

#5/318-B, State Bank Colony -II

Junction Main Road, SALEM-4.

APPLICANT :