

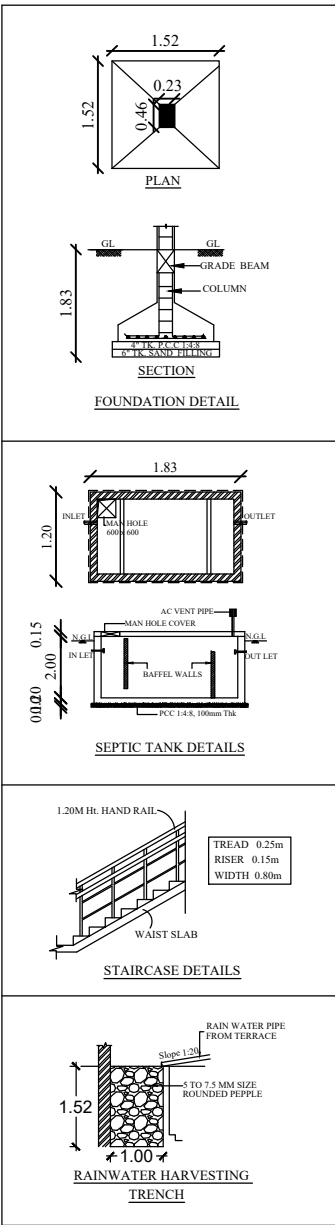


PLAN SHOWING THE PROPOSED CONSTRUCTION OF R.C.C TERRACED ROOF RESIDENTIAL BUILDING (GROUND + 1 FLOOR),
IN S.F.No. - 13 / 1A3A1B2 & 13 / 1A3A2A2B, AT SEKKARAPATTY VILLAGE, KADAYAMPATTY UNION, KADAYAMPATTY TALUK,
SALEM DISTRICT.

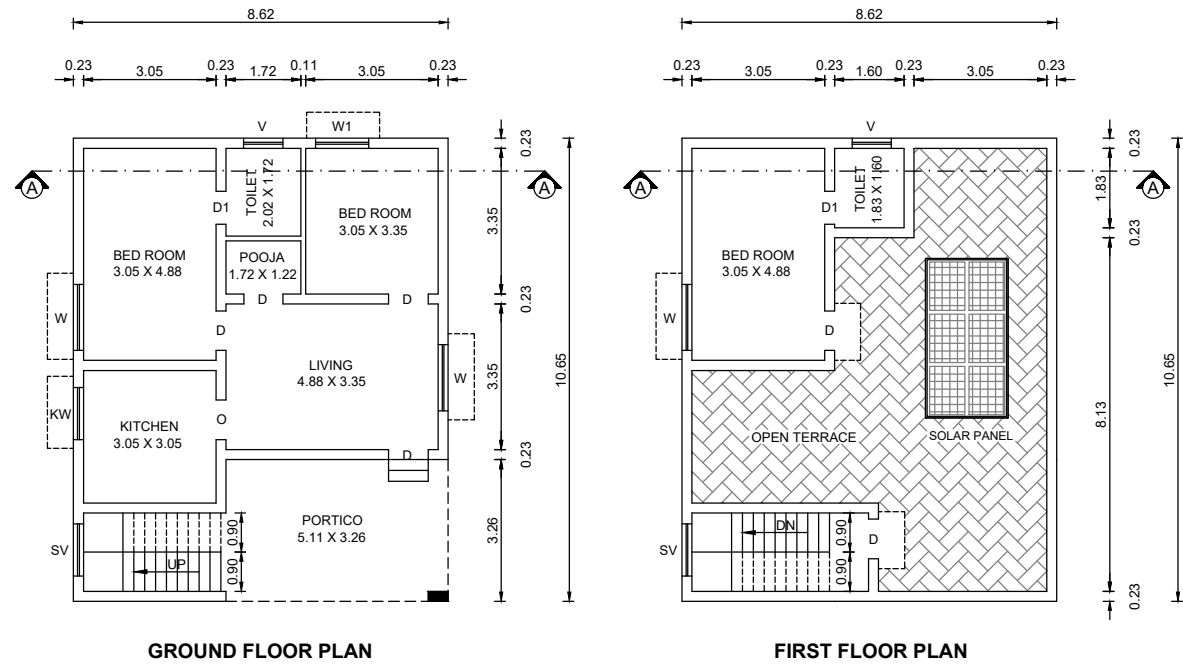

APPLICANT : Mrs. T.MIRUNALINI, W/o. THANGARAJI.

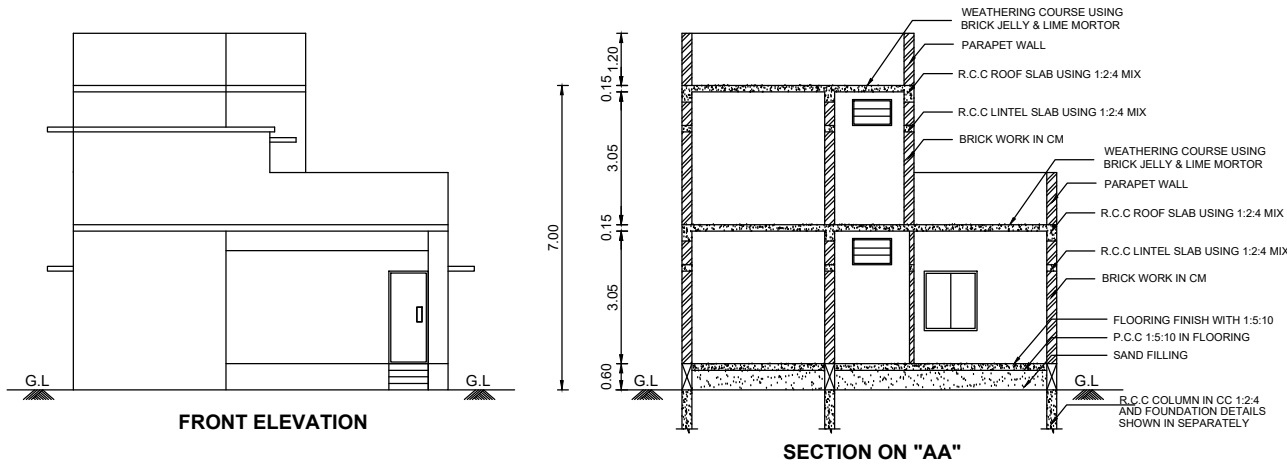


AREA STATEMENT				
SITE AREA DETAILS (In Sq.m)				
AS PER DOCUMENT (0.18 ACRE)			728.42	
AS PER PATTA			728.00	
BUILDING AREA DETAILS				
FLOOR NAME	BUILTUP AREA		FSI AREA	
	In Sq.m	In Sq.Ft	In Sq.m	In Sq.Ft
GROUND FLOOR AREA	91.80	988.13	91.80	988.13
FIRST FLOOR AREA	22.93	246.81	22.93	246.81
TOTAL	114.73	1234.94	114.73	1234.94

FLOOR SPACE INDEX (FSI) = $\frac{114.73}{728.00}$ = 0.15
PLOT COVERAGE (PC) = $\frac{91.80}{728.00} \times 100$ = 12.60 %

SCALE 1 : 100 ALL DIMENSIONS ARE IN "METRE"

JOINERY DETAILS (In Metre)		
D	DOOR	0.91 X 2.13
D1	TOILET DOOR	0.76 X 2.13
O	OPEN	0.91 X 2.13
W	WINDOW	1.52 X 1.37
W1	WINDOW	1.22 X 1.37
KW	KITCHEN WINDOW	1.22 X 1.00
SV	STAIR VENTILATION	1.22 X 1.22
V	VENTILATOR	0.90 X 0.60

FOR OFFICE USE :

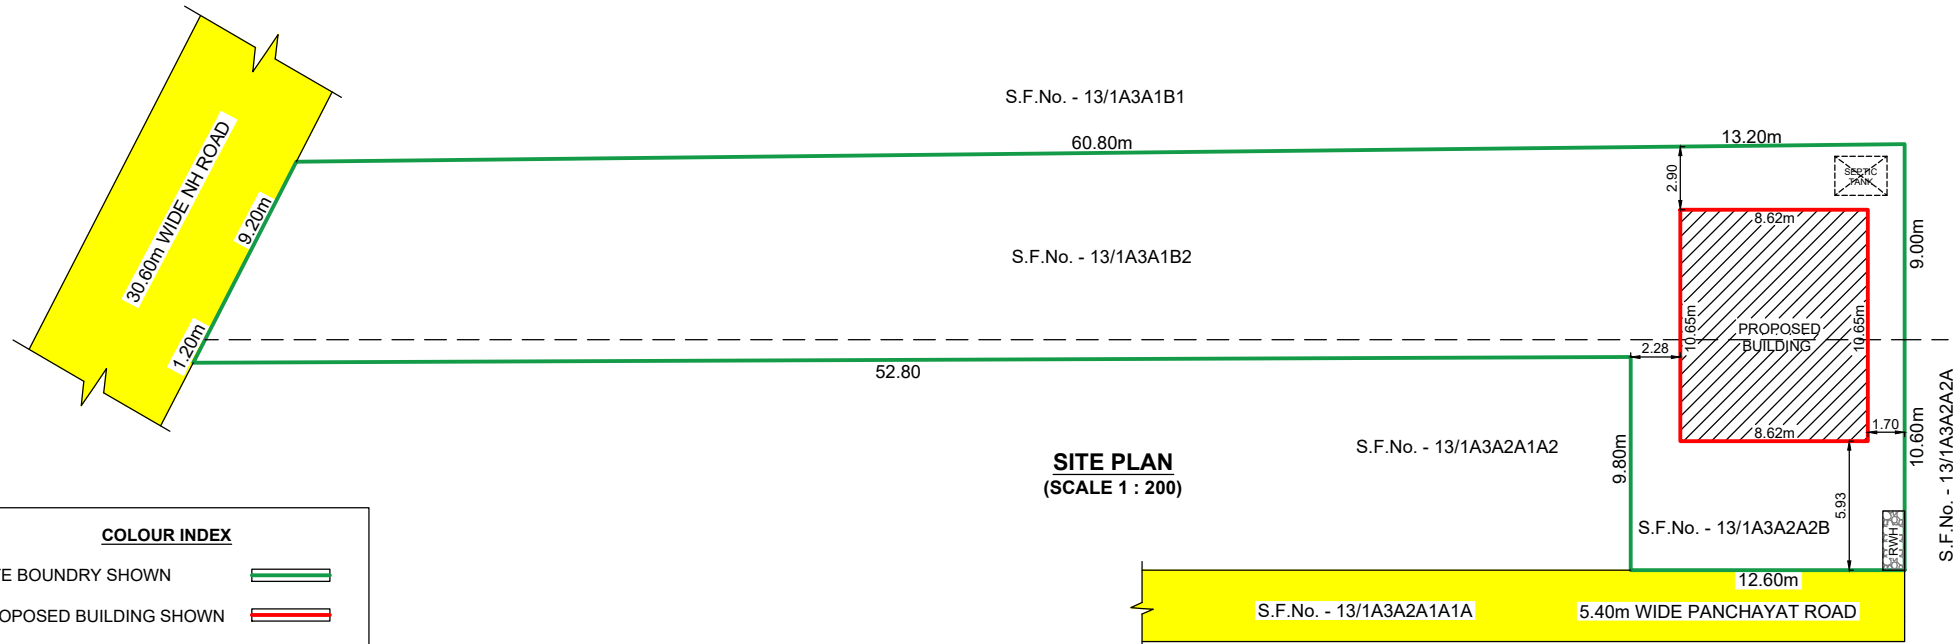

COLOUR INDEX	
SITE BOUNDRY SHOWN	
PROPOSED BUILDING SHOWN	
EXISTING ROAD SHOWN	

APPLICANT :

REGISTERED ENGINEER :