


PLAN SHOWING THE EXISTING GROUND FLOOR AND ADDITIONAL CONSTRUCTION OF FIRST FLOOR R.C.C. ROOF RESIDENTIAL BUILDING IN
SF.NO:42/3B,UTHAMASOLAPURAM PANCHAYAT, SALEM SPUTH TALUK, SALEM DISTRICT.

Scale :- 1" = 8' 0" (or) 1:100

Name of Owners :- Mr.K.Kumar S/o Mr.Kandasamy

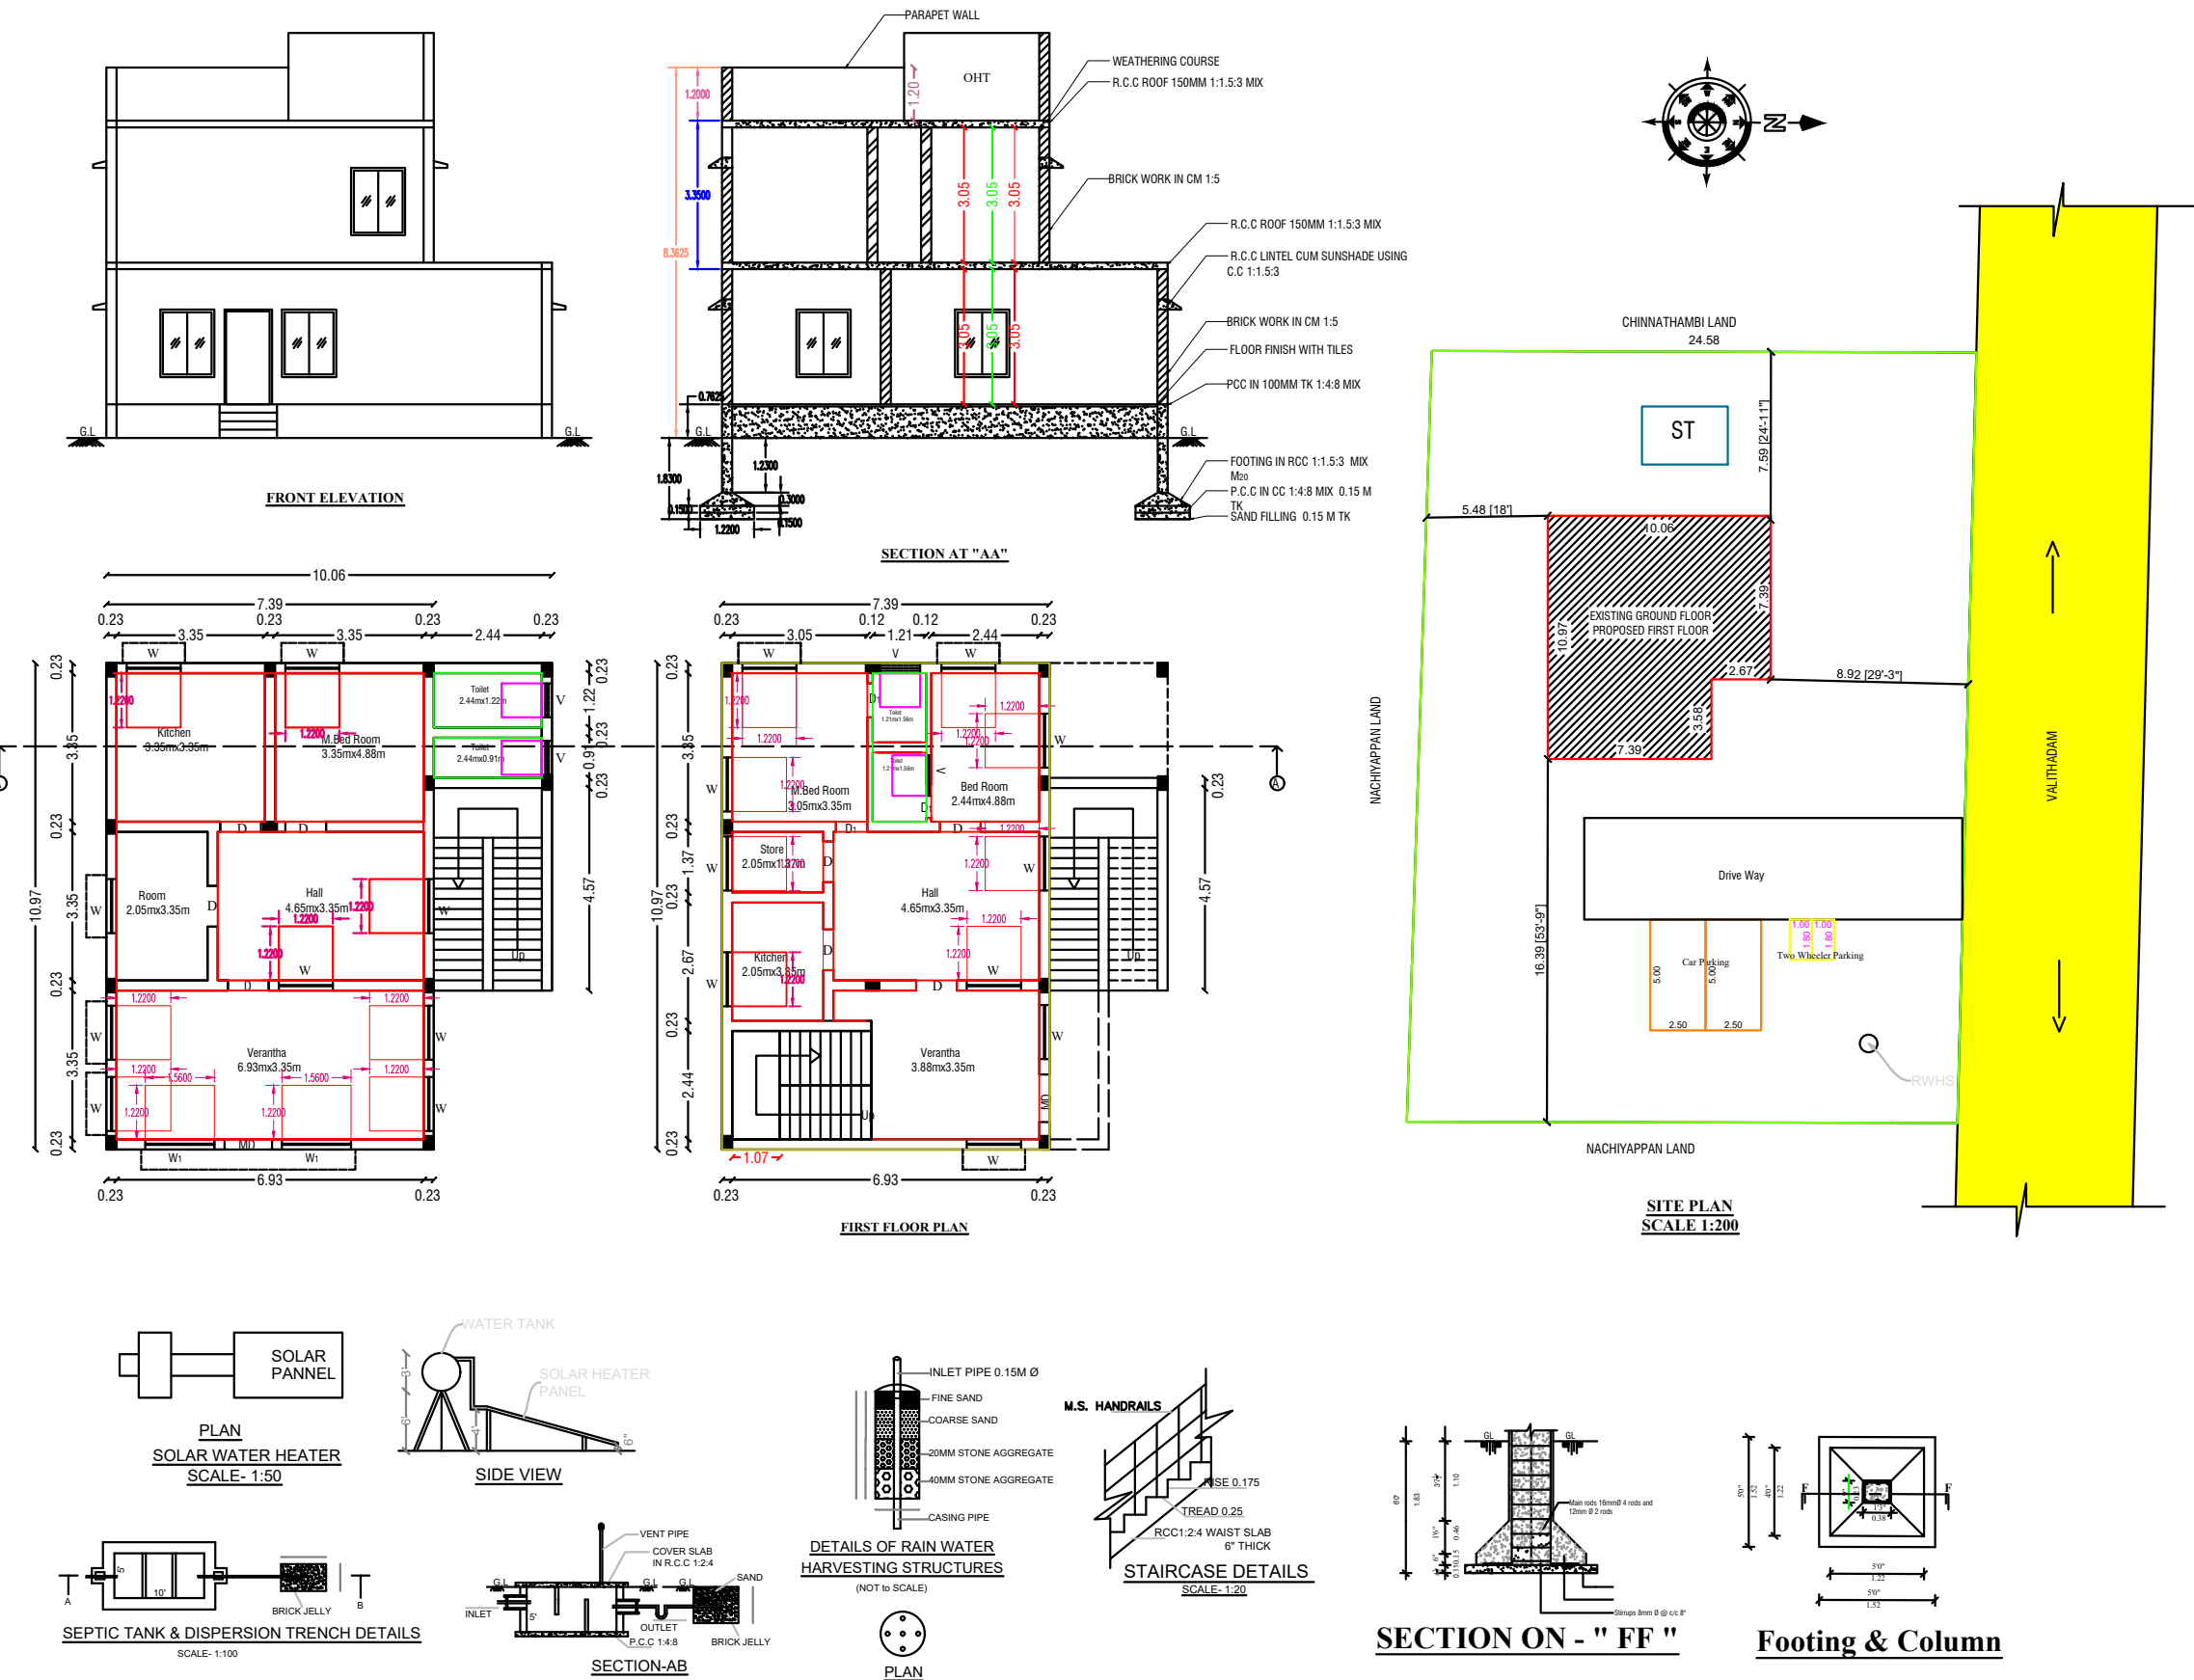

Office Use

COLOR INDEX		
Site Boundry		
Proposed Building		
Existing Road		
Schedule of Joineries		
MD	Main Door	1.05 X 2.10
AO	Arch Open	0.91 X 2.10
D1	Door	0.91 X 2.10
D2	Door	0.75 X 1.83
W	Window	1.52 X 1.22
W1	Window	0.91 X 1.22
W2	Window	1.05 X 1.22
W3	Window	0.91 X 1.22
V	Ventilator	0.61 X 0.61
Area Details		
Particulars	Sq.m.	Sq.ft.
Total Area of the Site (as for Document)	859.88	9255.75
Plinth Area of the Exitg Bldg- Ground Floor	100.80	1085.01
Plinth Area of the Pro. Bldg. First Floor	81.10	872.96
Open Space	759.08	8170.73
Total Construction Area	181.90	1957.97
Car Parking - 2.50M X 5.00M = 1 Nos		
Two Wheeler Parking - 1.80M X 1.00M = 2 Nos		
Applicant		Engineer
Mr.K.Kumar S/o Mr.Kandasamy		Er.R.KEERTHANA,B.E., Registered Engineer, RE-GR-IJ-16/20(DTCP) Registered Structural Engineer, SE-GR-II-22/20(DTCP) 50/4, ANR Complex, Taluk Office Road, Hosur Cell:9994920701,9894154304