



Applicant Name : Mr. R.Arun Prakash S/o Ramachandran.

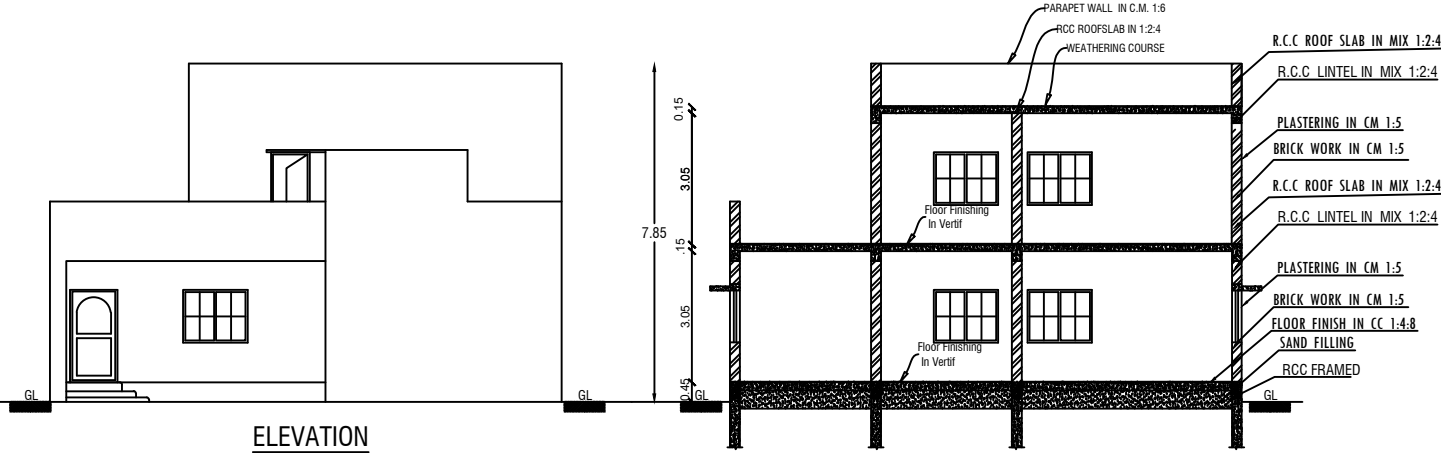


SECTION -AA

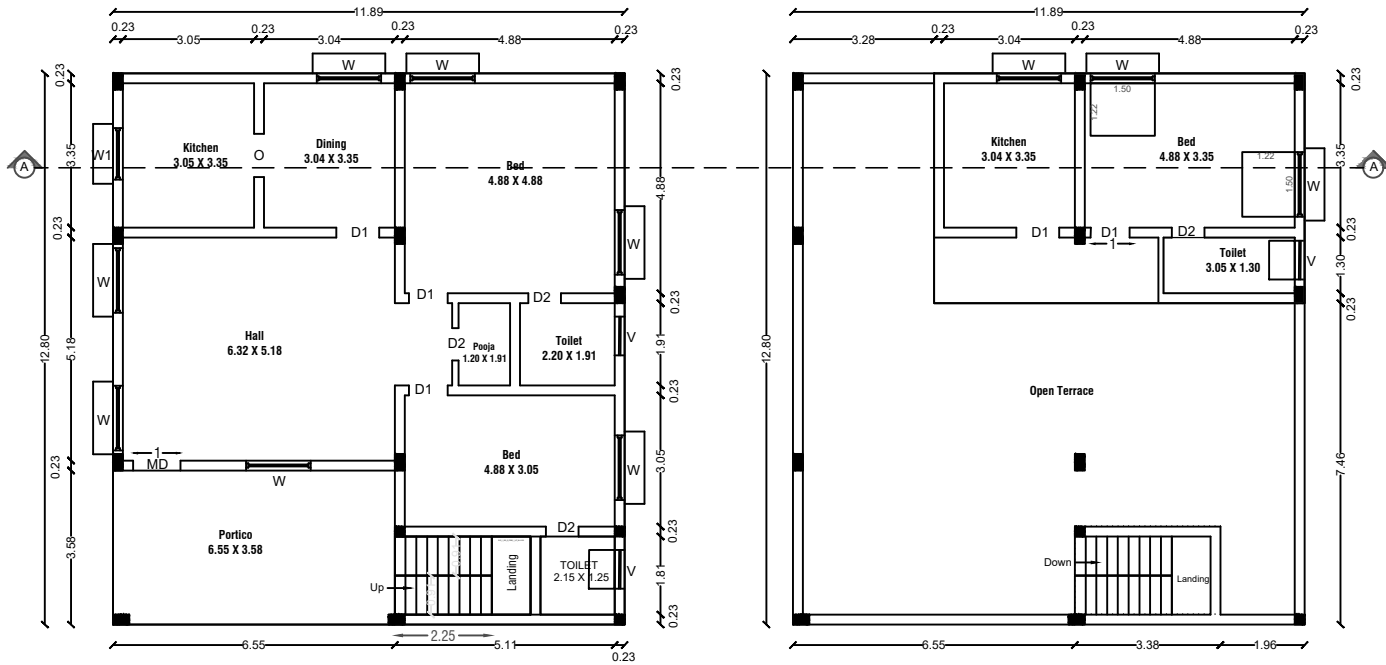


GROUND FLOOR PLAN


FIRST FLOOR PLAN

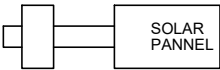


PLAN
SOLAR WATER HEATER
SCALE- 1:50

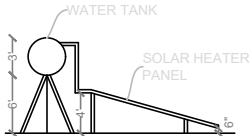


SIDE VIEW

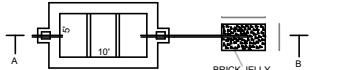


SEPTIC TANK & DISPERSION TRENCH DETAILS
SCALE- 1:100

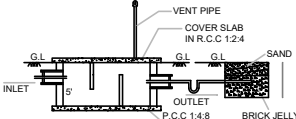

SECTION-AB

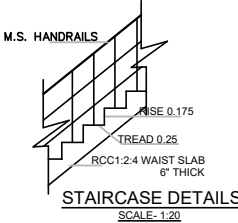

STAIRCASE DETAILS
SCALE- 1:20

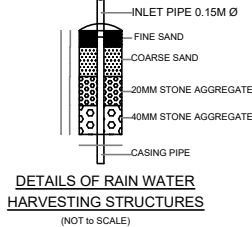

DETAILS OF RAIN WATER
HARVESTING STRUCTURES
(NOT TO SCALE)



PLAN

Office Use

COLOR INDEX

Site Boundry	
Proposed Building	
Existing Road	

Schedule of Joineries

MD	Main Door	1.05 X 2.10
AO	Arch Open	0.91 X 2.10
D1	Door	0.91 X 2.10
D2	Door	0.75 X 1.83
W	Window	1.50 X 1.22
V	Ventilator	0.91 X 0.61

Area Details

Particulars	Sq.m.	Sq.ft.
Total Area of the Site	837.66	9016.50
Plinth Area of the Pro. Bldg. Ground Floor	152.15	1637.74
Area of the Pro. Bldg. First Floor	45.96	494.71
Area of the Pro. Bldg. Head Room	6.90	74.27
Open Space	685.51	7378.83
Total Construction Area	198.11	2132.45
Car Parking - 2.50M X 5.00M = 1 Nos		
Two Wheeler Parking - 1.80M X 1.00M = 2 Nos		

Applicant

Mr. R.Arun Prakash
S/o Ramachandran.

Engineer

Er. R. KEERTHANA, B.E.,
Registered Engineer, RE-GR-II-16/20 (DTCP)
Registered Structural Engineer, SE-GR-II-22/20 (DTCP)
50/4, ANR Complex, Taluk Office Road, Hosur
Cell: 9994920701, 9894154304