


PLAN SHOWING THE ADDITIONAL PROPOSED CONSTRUCTION OF R.C.C TERRACED ROOF RESIDENTIAL BUILDING IN GROUND FLOOR BUILDING IN S.NO.9/7A1A1B, AT PAPPAMPADI VILLAGE/PANCHAYAT,THARAMANGALAM PANCHAYAT UNION, OMALUR TALUK , SALEM DISTRICT.

APPLICANT :
Mrs.P.VENNILA W/O Mr.SRIDHAR.

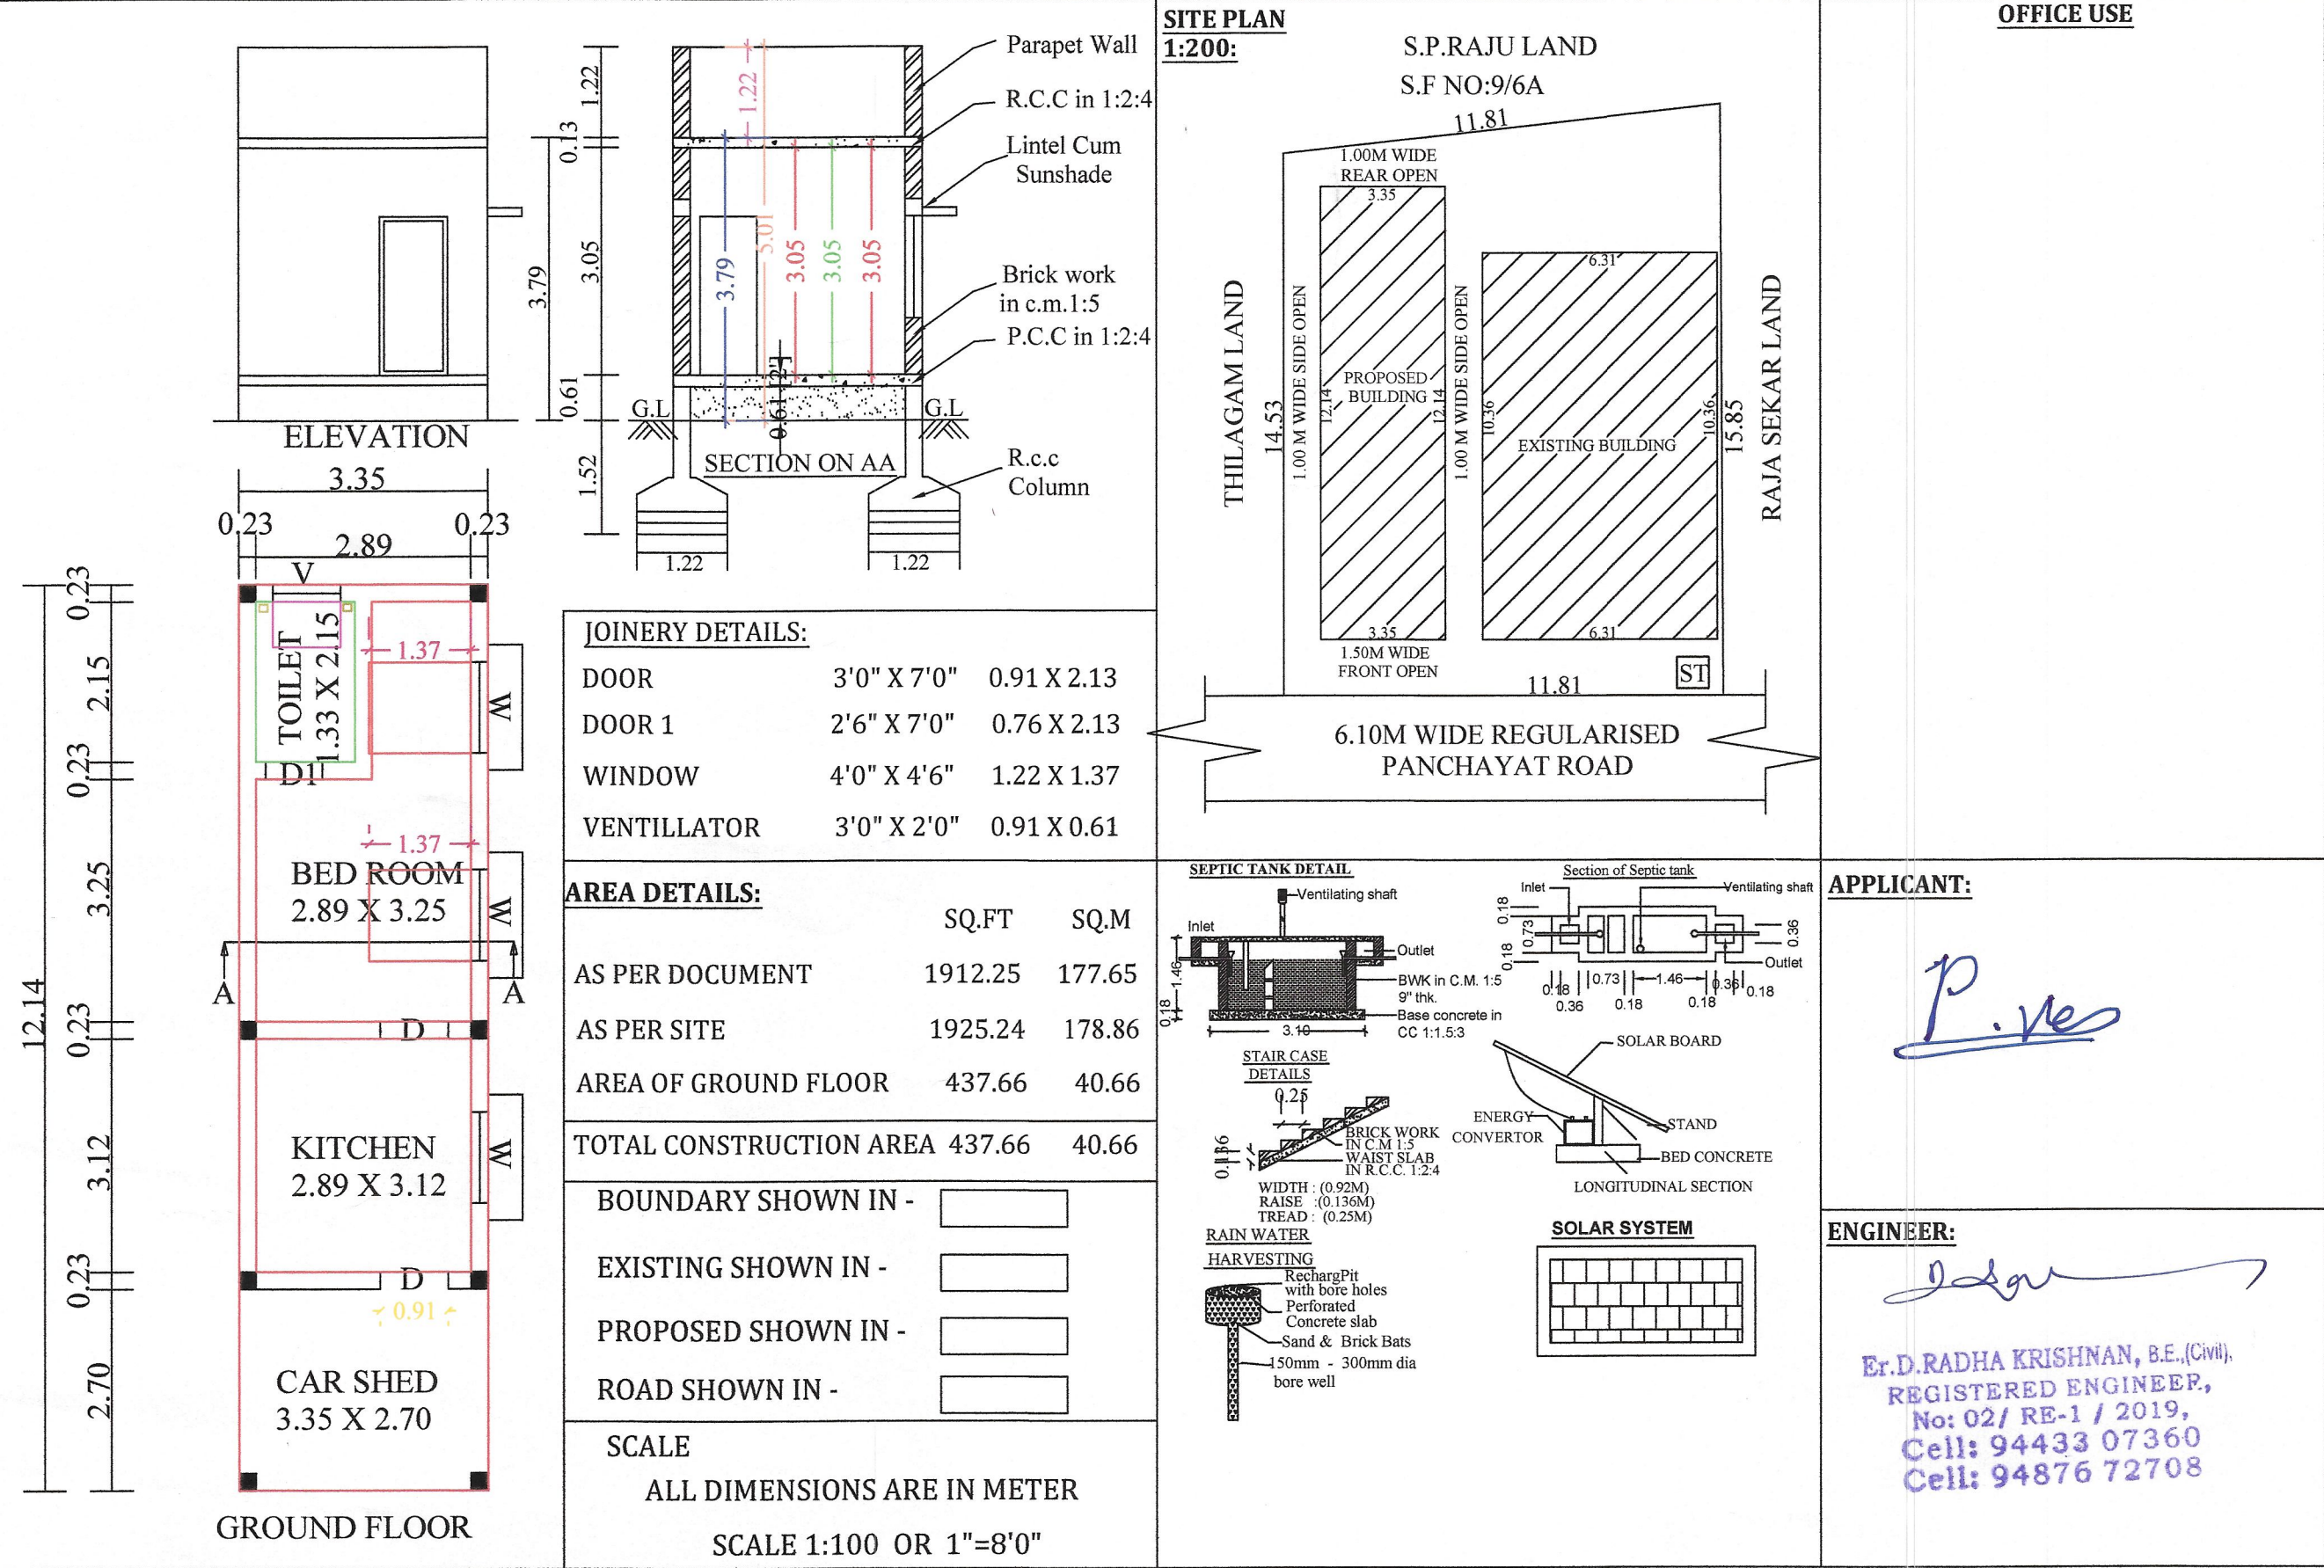

PLAN INFO
SURVEY_NO=97A1A1B
AS_AT_SITE=178.86
FMB_OR_PLR=178.00
AS_PER_DOCUMENT=177.65
PLOT_NO=0
PATTI_NO=0
TALUK=OMALUR
DISTRICT=SALEM
OSR_APPLICABLE=NO
PREMIUM_FSI_REQUIRED=NO
IS_APPROVED_LAYOUT=NO
IS_SWIMMING_POOL_EXISTS=NO
SINGLE_FAMILY_BLDG=NO
CRZ=NO
SECURITY_ZONE=NO
ACCESS_WIDTH_M=3.00
WHETHER_GOVT_OR_AIDED_SCHOOL=NO
PLOT_AREA_M2=178.86
AVG_PLOT_DEPTH=14.53
AVG_PLOT_WIDTH=11.81
AREA_TYPE=OTHERS
ROAD_WIDTH=6.10
ROAD_LENGTH=5.00
LAND_USE_ZONE=RESIDENTIAL
RWH_DECLARED=YES
BUILDING_NEAR_TO_RIVER=NO
BUILDING_NEAR_MONUMENT=NO
BUILDING_NEAR_GOVT_BLDG=NO
NOC_FOR_CONSTRUCTION_NEAR_MONUMENT=NO
JURISDICTION_TYPE=PANCHAYAT
IF_HERITAGE_TOWN_LESS_THAN_1KM_RADIUS=NO

S.P.RAJU LAND
S.F NO:9/6A

