
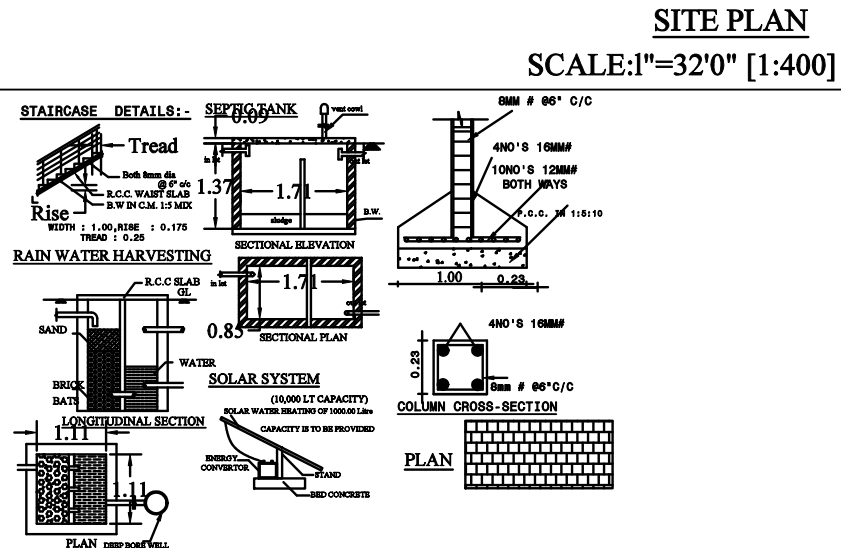
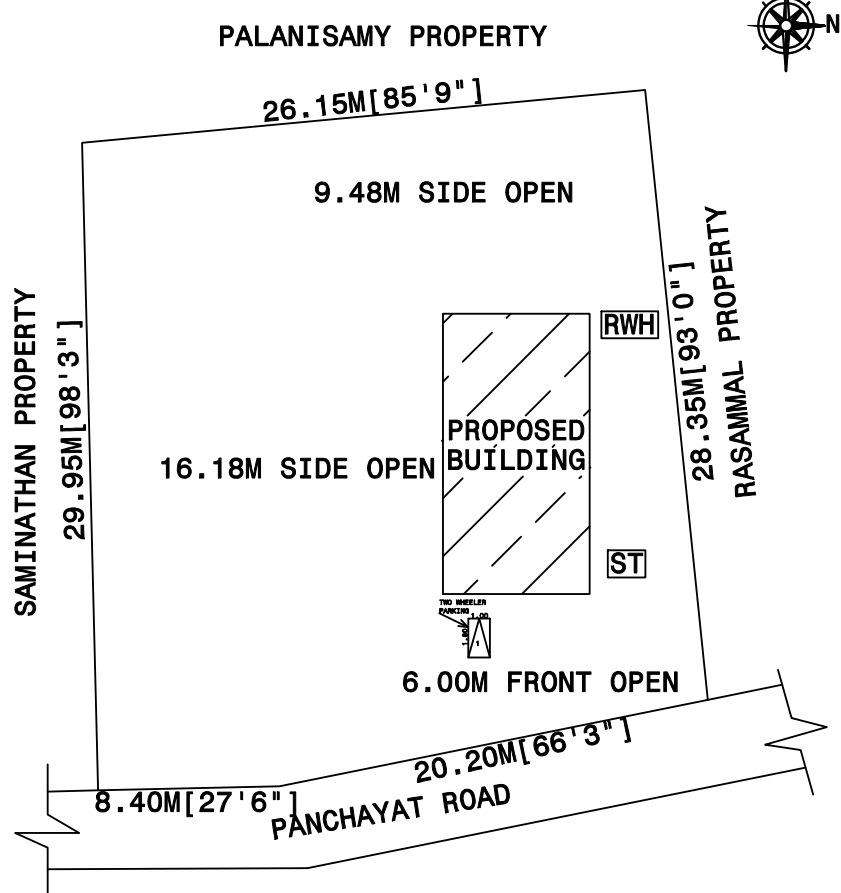
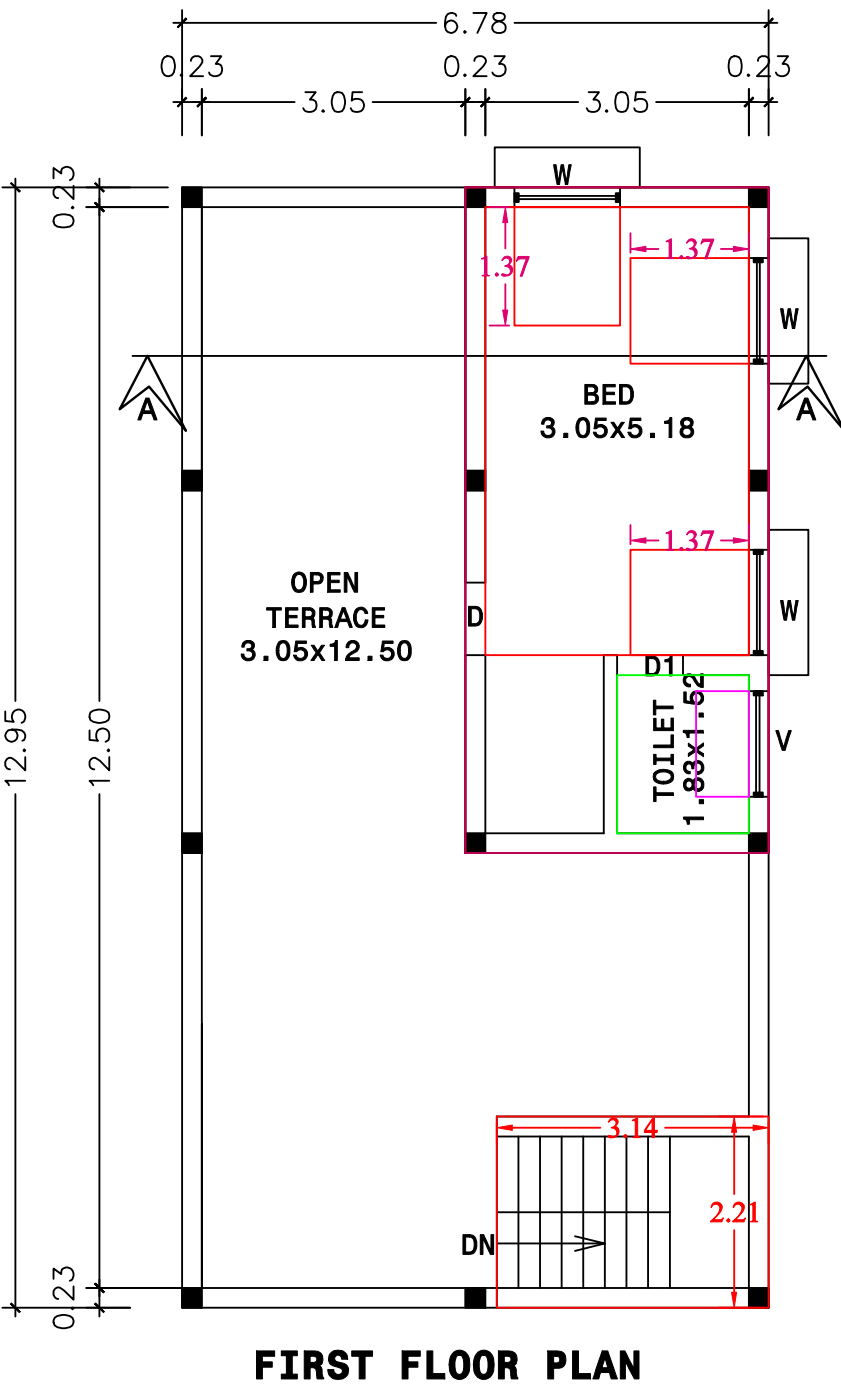
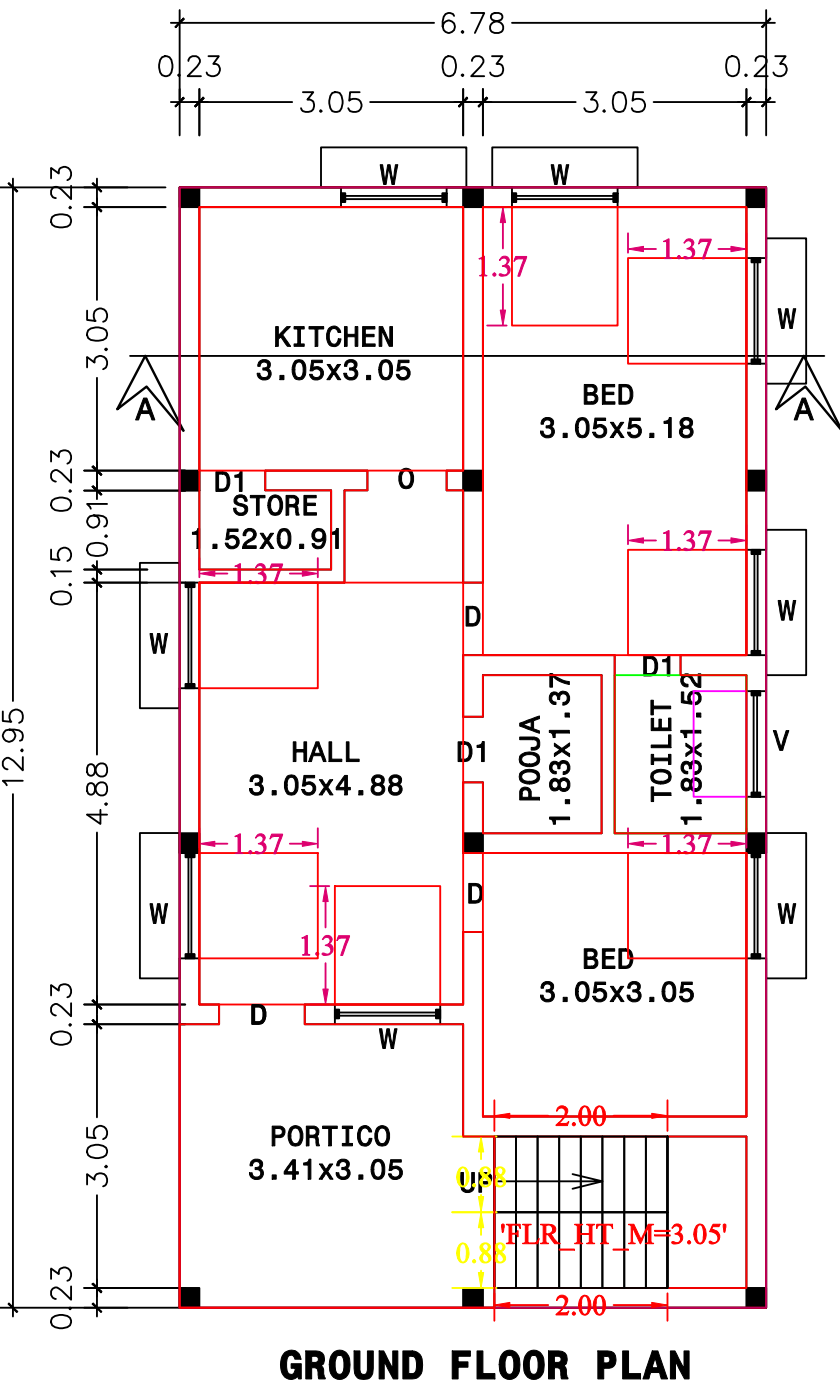


PLAN SHOWING THE PROPOSED CONSTRUCTION OF R.C.C TERRACED ROOF RESIDENTIAL BUILDING IN S.NO.218/5B1A, DESAVILAKKU SOUTH VILLAGE, DESAVILAKKU SOUTH PANCHAYAT, THARAMANGALAM PANCHAYAT UNION, OMALUR TALUK, SALEM DISTRICT.

APPLICANT: Mr.R.N.MANIVANNAN.,S/O.Mr.C.NARAYANASAMY.,

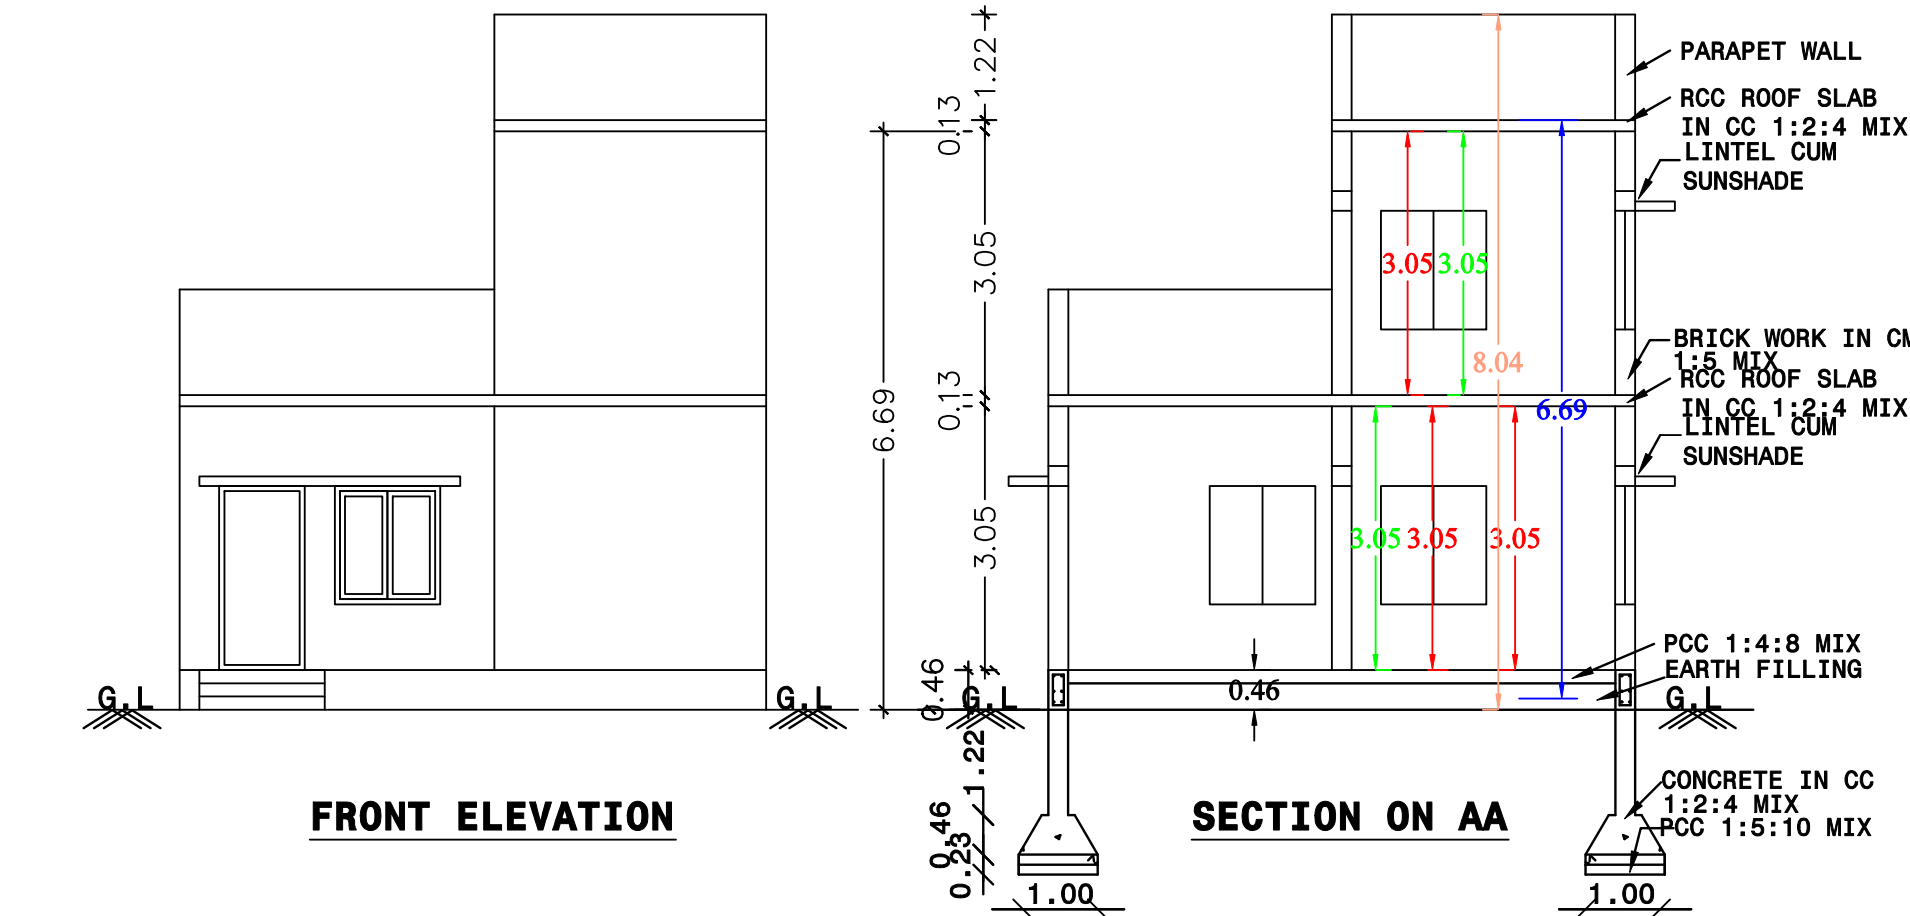

APPLICANT

R.N.M.

| REFERENCE    | MT          |
|--------------|-------------|
| D DOOR       | 1.00 X 2.13 |
| D1 DOOR      | 0.76 X 2.13 |
| W WINDOW     | 1.22 X 1.37 |
| O OPEN       | 0.91 X 2.13 |
| V VENTILATOR | 1.22 X 0.61 |

| AREA DETAILS                 | SQFT    | SQMT   |
|------------------------------|---------|--------|
| AREA OF THE SITE(DOC)        | 8712.00 | 809.36 |
| AREA OF THE PRO.G.F Building | 945.61  | 87.85  |
| AREA OF THE PRO.F.F Building | 290.41  | 26.98  |
| Total Area                   | 1236.02 | 114.83 |
| AREA OF OPEN SPACE           | 7766.39 | 721.51 |

|                           |                                            |
|---------------------------|--------------------------------------------|
| ALL DIMENSIONS ARE IN 'M' | BOUNDRY SHOWN IN <input type="checkbox"/>  |
| SCALE 1" - 8'0" [1:100]   | EXISTING SHOWN IN <input type="checkbox"/> |
|                           | PROPOSED SHOWN IN <input type="checkbox"/> |

PLANNING PERMISSION  
Roc.No.SWP/BPA/089683/2023  
Planning Permission No: /2023

ENGINEER

V. Bhuvaneshwari  
Er.V.BHUVANESHWARI ME (Struct)  
NARAYAN CONSTRUCTIONS  
LICENSED BUILDING SURVEYOR  
DTCP/SALEM/RE-III/06/2022  
No:17/18-B, CONVENT ROAD,  
ALAGAPURAM PUDHUR, SALEM-636 016.  
C.R. 96555 52124, 96555 5