
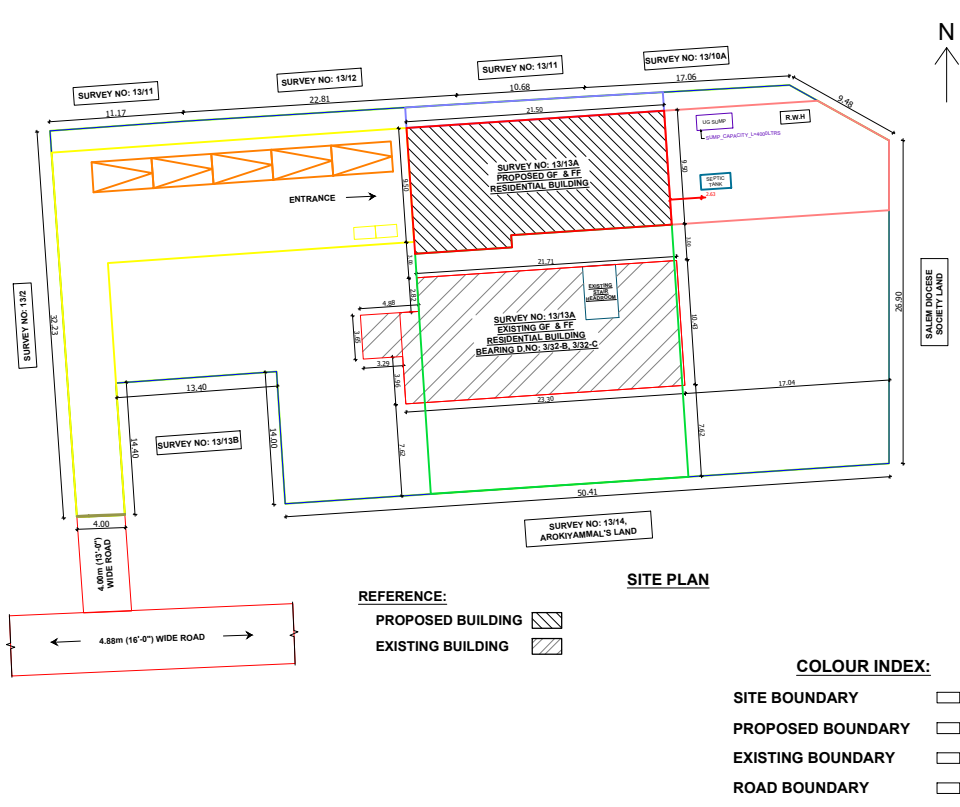


PLAN SHOWING THE PROPOSED CONSTRUCTION OF R.C.C. TERRACED GROUND FLOOR AND FIRST FLOOR RESIDENTIAL

BUILDING FOR INSTITUTE OF THE SISTERS OF MARY IN SURVEY NO: 13/13A, PATTA NO: 181, JAYARAKKINI NAGAR,
NARANAMPALAYAM VILLAGE, NARANAMPALAYAM VILLAGE PANCHAYAT, OMALUR UNION, OMALUR (TK), SALEM (DT).

NAME OF THE OWNER: LIZZY ARAKKAPARAMBIL (SECRETARY, INSTITUTE OF THE SISTERS OF MARY)

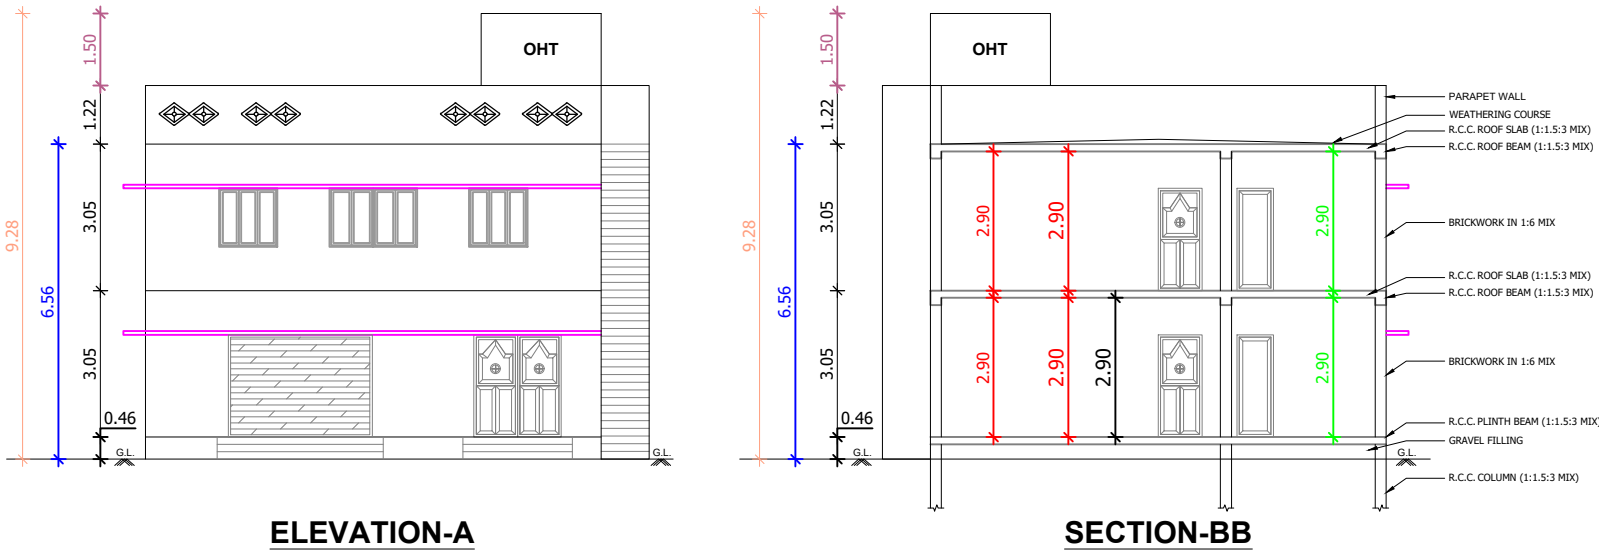

OFFICE USE:

