
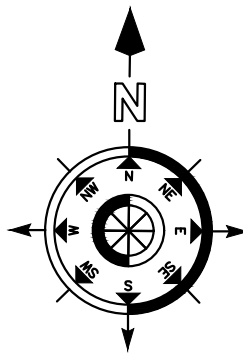
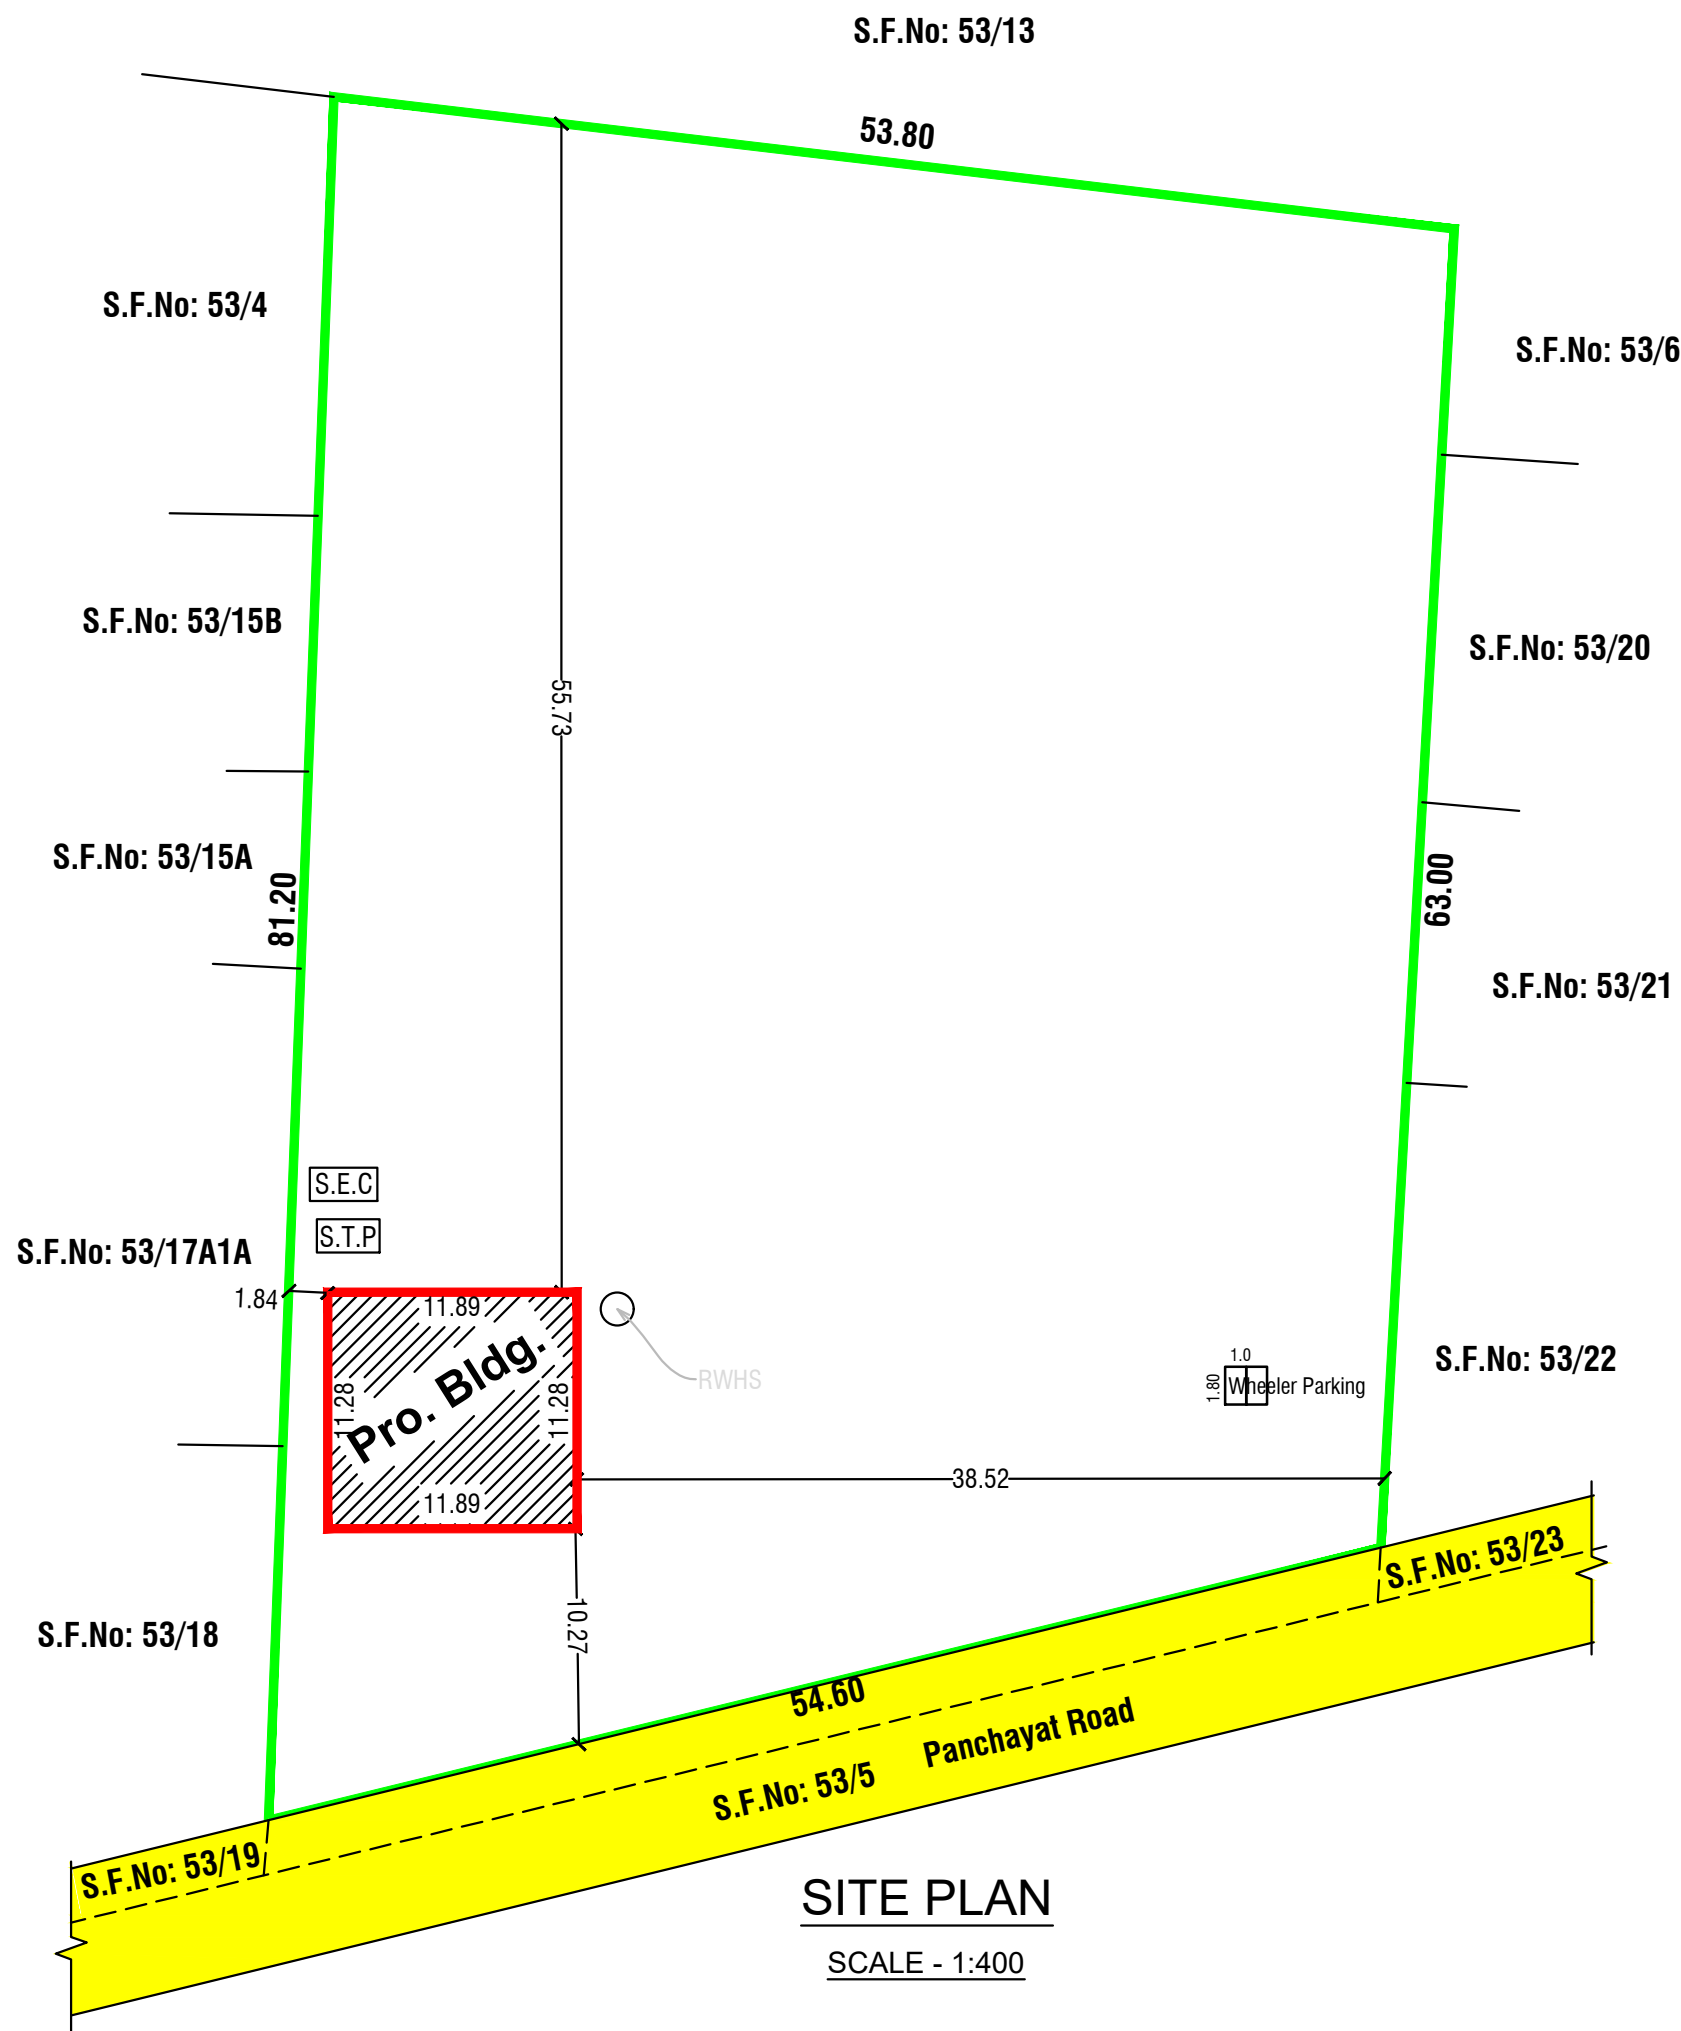


PLAN SHOWING THE PROPOSED BUILDING OF RCC ROOF GROUND FLOOR AND FIRST FLOOR RESIDENTIAL BUILDING IN S.F.NO:53/3

AT REDDIPATTI VILLAGE, PERUMAGODAMPATTI PANCHAYAT, SALEM SOUTH TALUK, SALEM DISTRICT.

SCALE - 1:100

Applicant Names : Mr.G.Mohankumar S/o Ganesan,

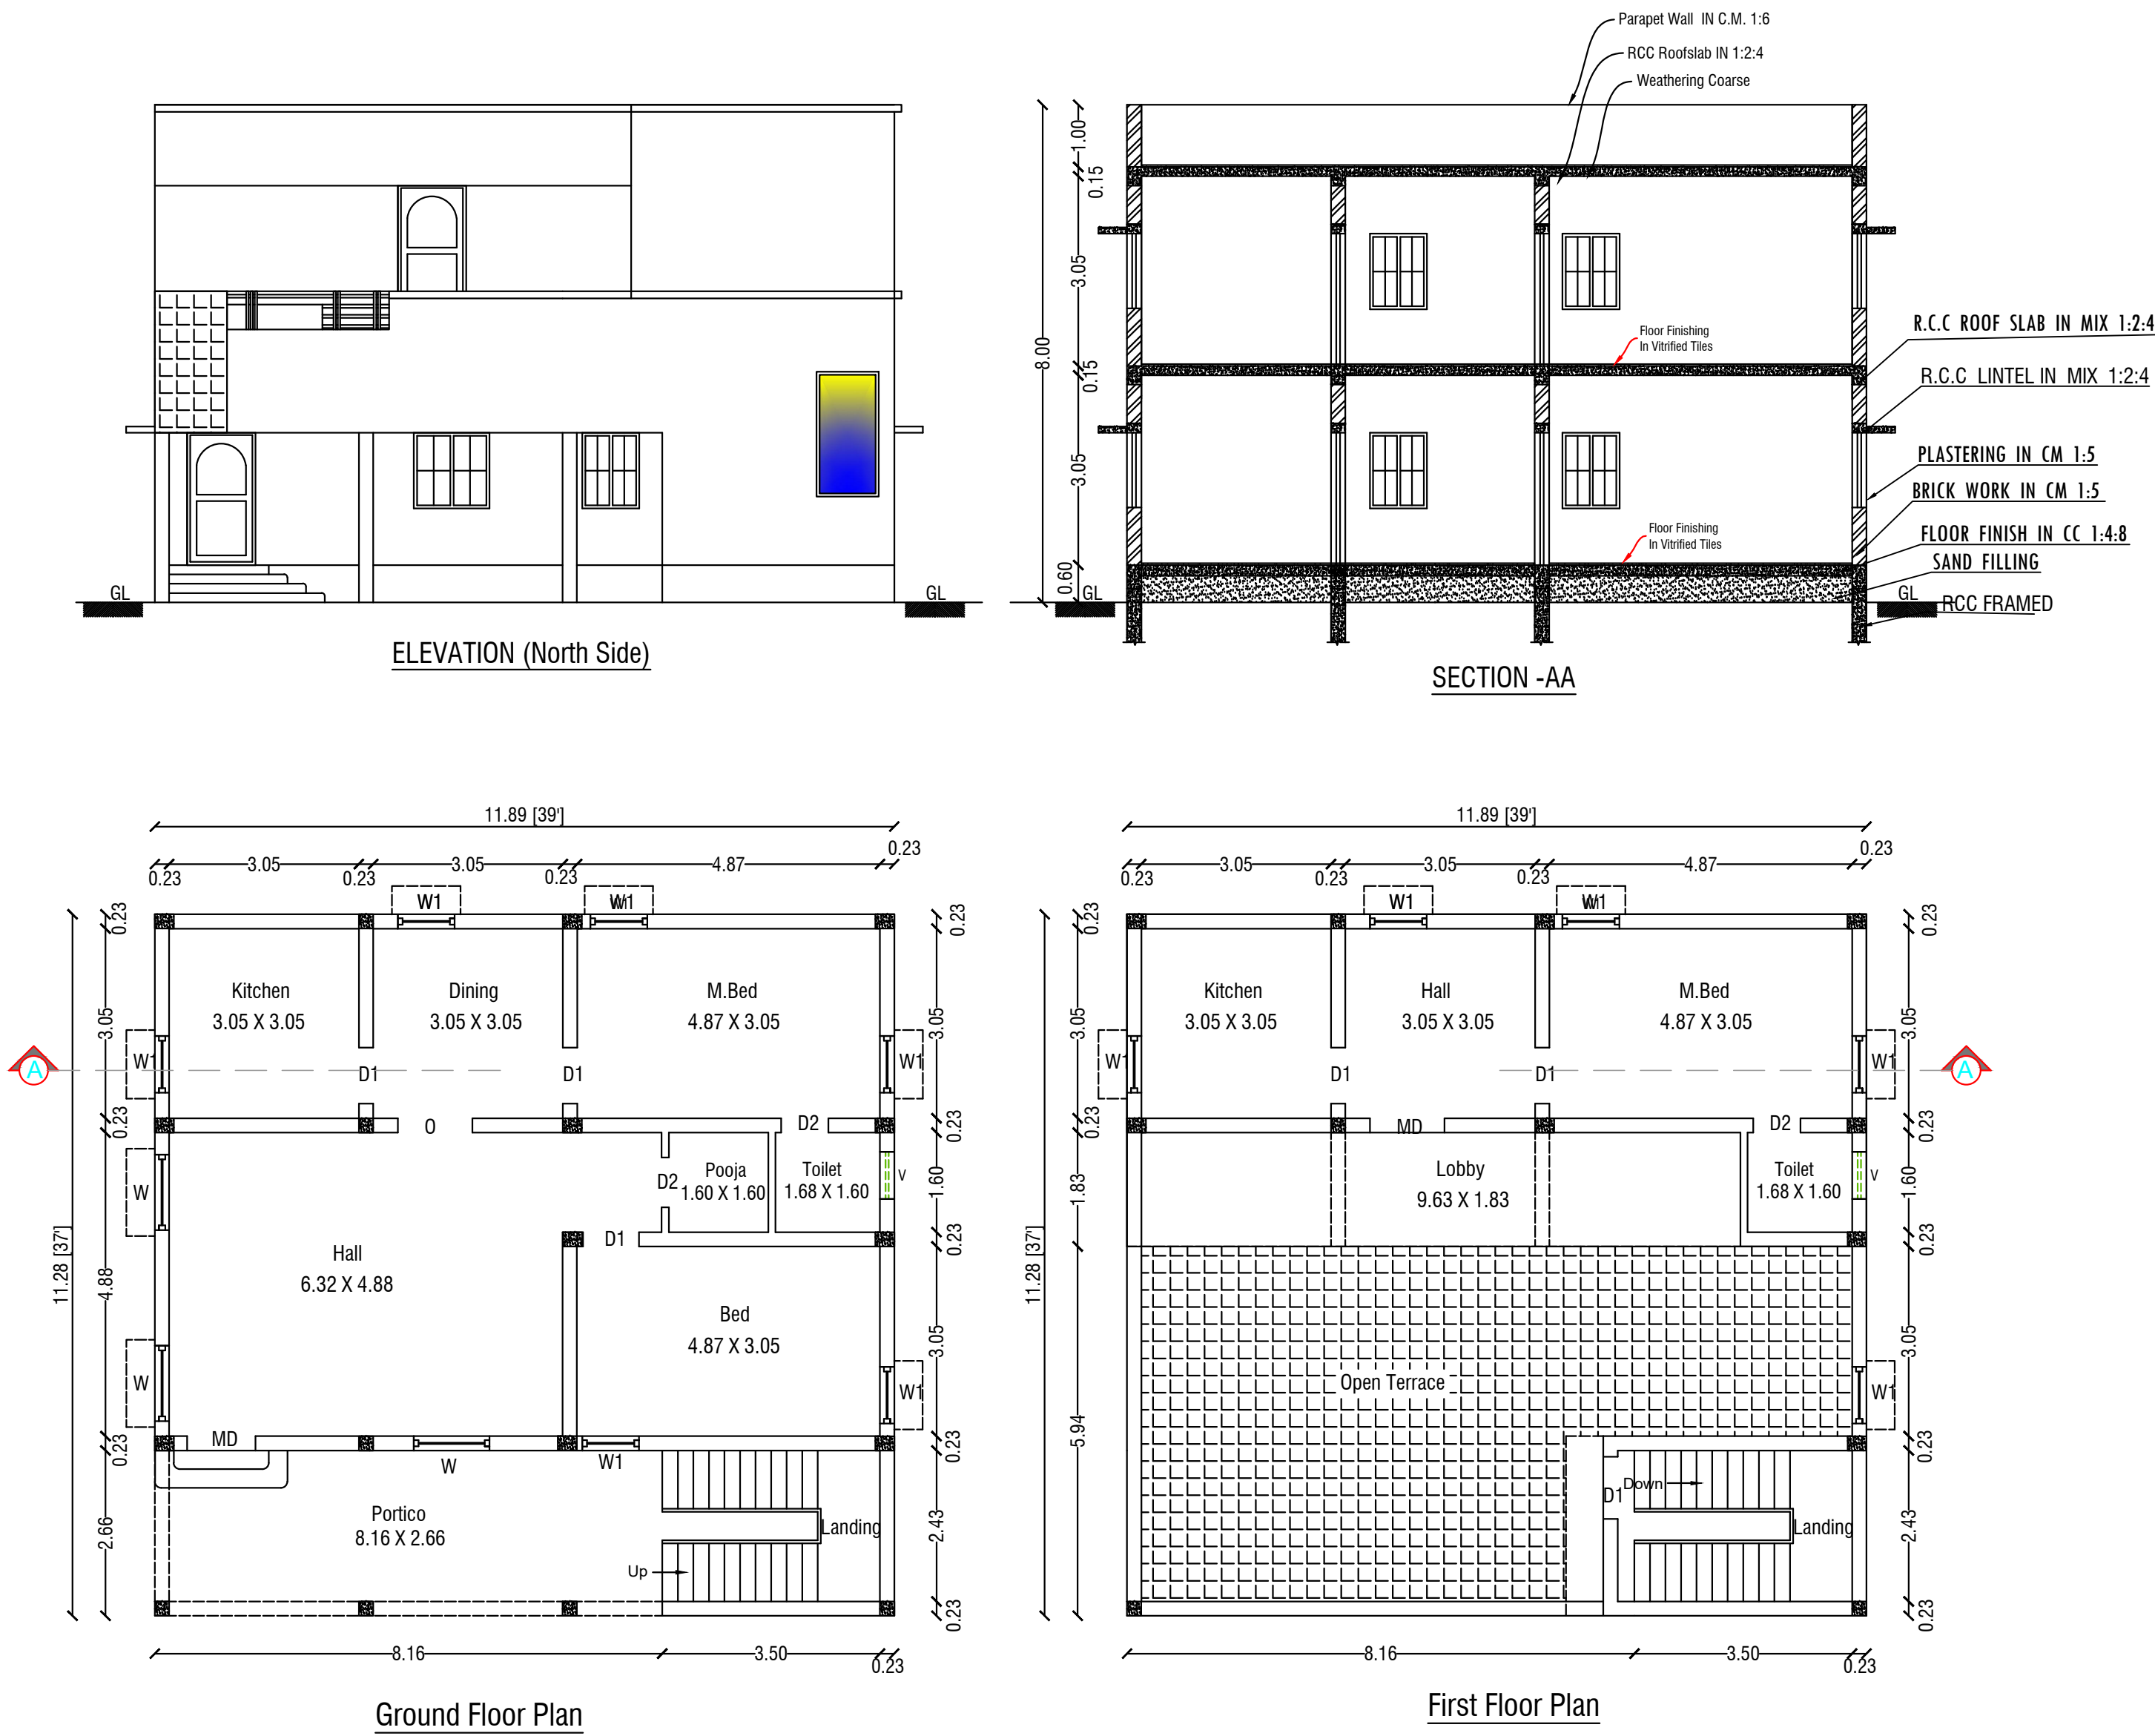

COLOR INDEX		
Site Boundry		
Proposed Building		
Existing Road		
Schedule of Joineries		
MD	Main Door	1.05 X 2.10
AO	Arch Open	0.91 X 2.10
D1	Door	0.91 X 2.10
D2	Door	0.75 X 1.83
W	Window	1.50 X 1.22
V	Ventilator	0.91 X 0.61
Area Details		
Particulars	Sq.m.	Sq.ft.
Total Area of the Site	3850.00	41441.40
Plinth Area of the Pro. Bldg. Ground Floor	134.06	1443.02
Plinth Area of the Pro. Bldg. First Floor	75.69	814.73
Open Space	3715.94	39998.41
Total Construction Area	209.75	2257.75
Two Wheeler Parking - 1.80M X 1.00M = 2 Nos		
Car Parking - 5.00M X 2.50M = 1 Nos		
Applicant	Engineer	
 G.Mohankumar S/o Ganesan,	 Er. R. KEERTHANA, B.E., Registered Engineer, RE-GR-II-16/20(DTCP) Registered Structural Engineer, SE-GR-II-22/20(DTCP) 50/4, ANR Complex, Taluk Office Road, Hosur Cell:9994920701,9894154304	