

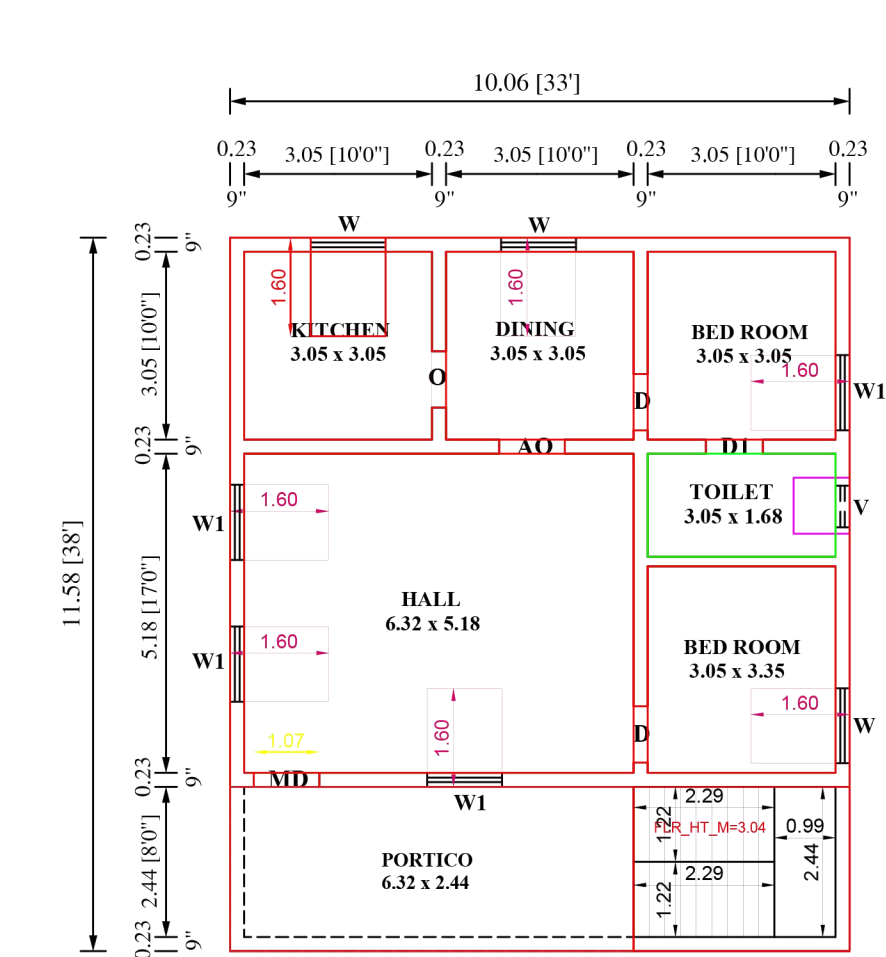


PLAN SHOWING PROPOSED CONSTRUCTION OF R.C.C ROOF RESIDENTIAL GROUND FLOOR BUILDING IN S.F NO : 6 / 5 , SITE NO : 19 , 20 ,
PATTA NO : 1474 , SRI MOOKAMBIGAI NAGAR , NAVAPPATTI VILLAGE & PANCHAYAT , KOLATHUR PANCHAYAT UNION ,
METTUR TALUK, SALEM DISTRICT.





APPLICANT :- Mrs. POOVIZHI W/o. Mr. K. CHANDRA SEKARAN.

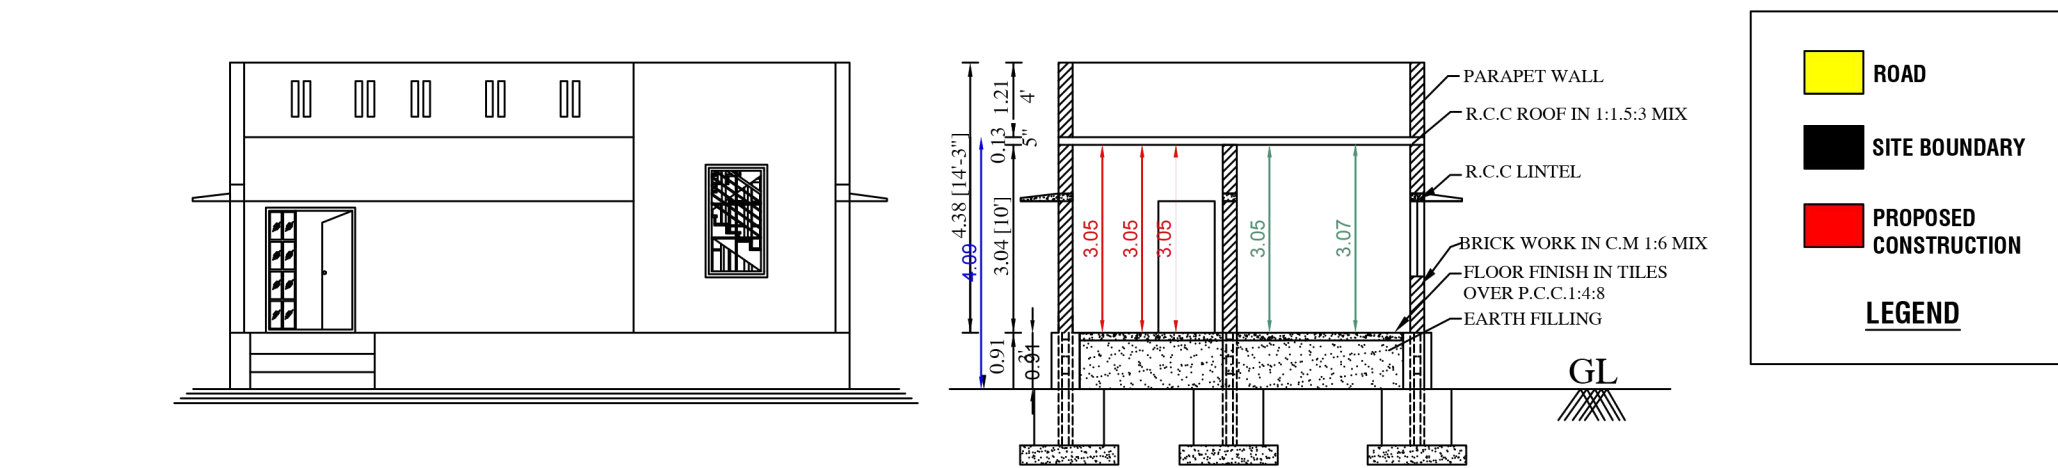

GROUND FLOOR PLAN

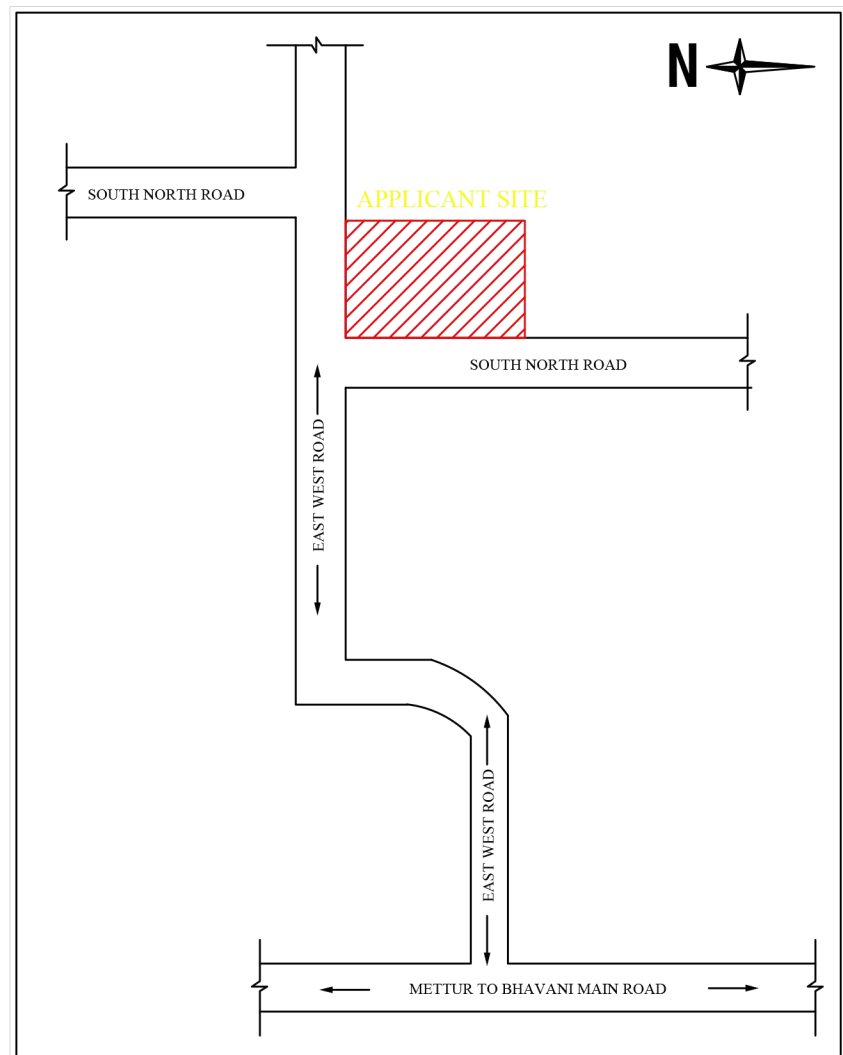

KEY PLAN

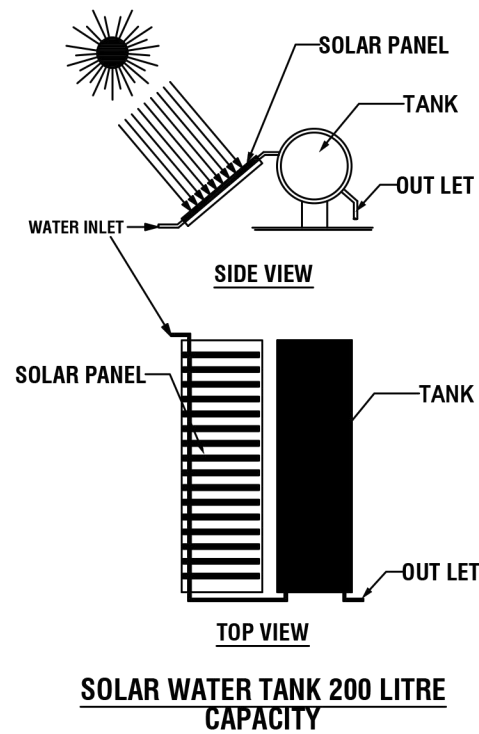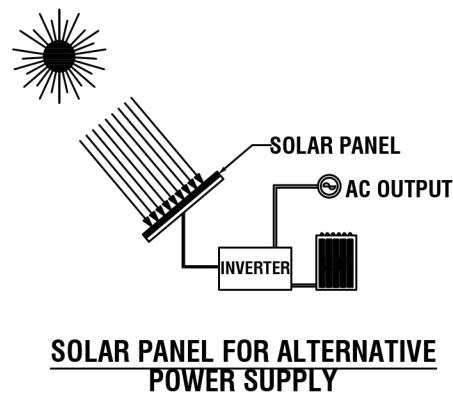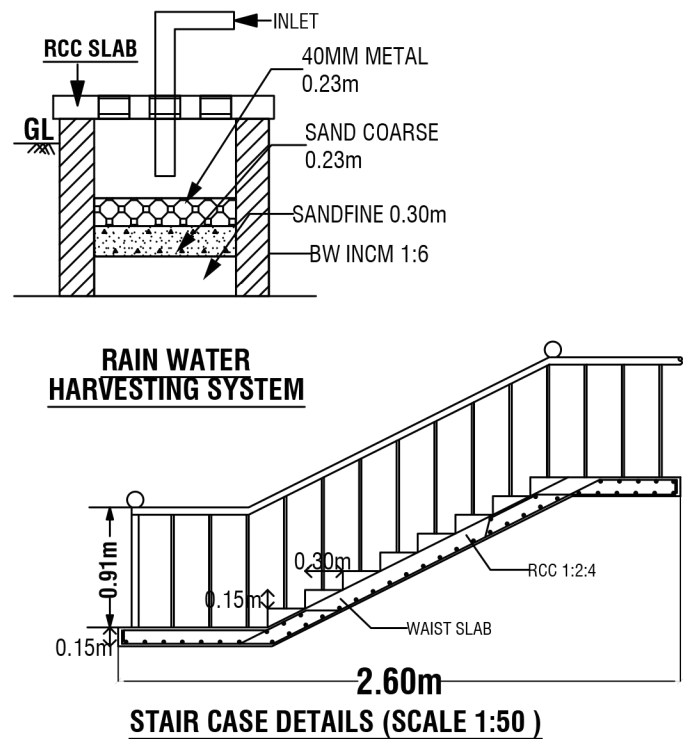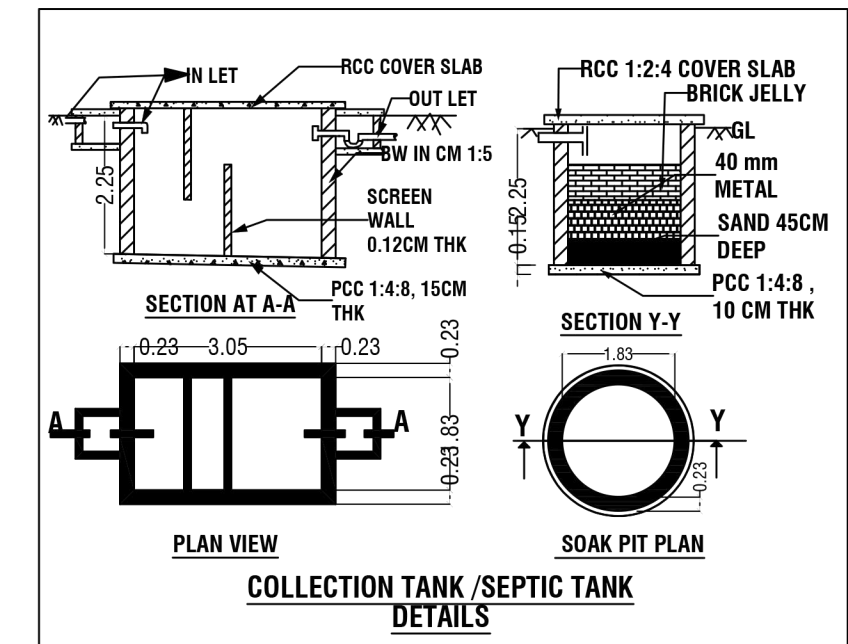

APPLICANT
ENGINEER / LBS
Er.S.ARUN KUMAR, B.E., Licensed Building Surveyor, Register No: 047/L3/2021/00001 SRI AMMAN CONSTRUCTION Mettur Dam - 1, Salem - Dt. Cell: 7373681688, 9843069855

REFERE	
MD- MAIN D - DOOR D1- BATH D AO- ARCH O W -WINDOW W1-WINDOW V-VENTILATOR	1.22m X 0.91m 1.22m X 1.68m 0.90m X 0.60m
AREA DETAILS	
PLOT EXTENT (AS PER DOCUMENT) : 2,200.00 SFT (204.47 SQM) PLOT EXTENT (AS PER SITE) : 2,200.00 SFT (204.47 SQM) PLOT EXTENT (AS PER PATTA) : 2,200.00 SFT (204.47 SQM) G.FLOOR PLINTH AREA : 1254.00 SFT (116.50 SQM) OPEN SPACE : 671.32 SFT (62.06 SQM)	
PLOT COVERAGE AREA (PCA) = 57% FLOOR SPACE INDEX (FSI) = 0.57	
NOTE : 1. ALL DIMENSIONS ARE IN METRE. 2. SOLAR SYSTEM IS TO BE PROVIDED. 3. PARKING FOR 2 CARS HAS BEEN PROVIDED.	
OFFICE USE	
PLAN INFO AS_AT_SITE=204.39 FMB_OR_PLR=204.39 AS_PER_DOCUMENT=204.39 PREMIUM_FSI_REQUIRED=NO IS_APPROVED_LAYOUT=YES PLOT_NO=19,20 SURVEY_NO=6/5 PATTA_NO=1474 TALUK=METTUE OSR_APPLICABLE=NO IS_SWIMMING_POOL_EXISTS=NO DISTRICT=SALEM SINGLE_FAMILY_BLDG=NO CRZ=NO AREA_TYPE=OTHERS SECURITY_ZONE=NO ACCESS_WIDTH_M=13.41 WHETHER_GOVT_OR_AIDED_SCHOOL=NO PLOT_AREA_M2=204.39 AVG_PLOT_DEPTH=20.00 AVG_PLOT_WIDTH=13.41 DISTRICT=SALEM TALUK=METTUR AREA_TYPE=OTHERS ROAD_WIDTH=6.96 ROAD_LENGTH=12.00 LAND_USE_ZONE=RESIDENTIAL RWH_DECLARED=YES IF_HERITAGE_TOWN_LESSTHAN_1KM_RADIUS=NO NOC_FOR_CONSTRUCTION_NEAR_MONUMENT=NO JURISDICTION_TYPE=PANCHAYAT	