

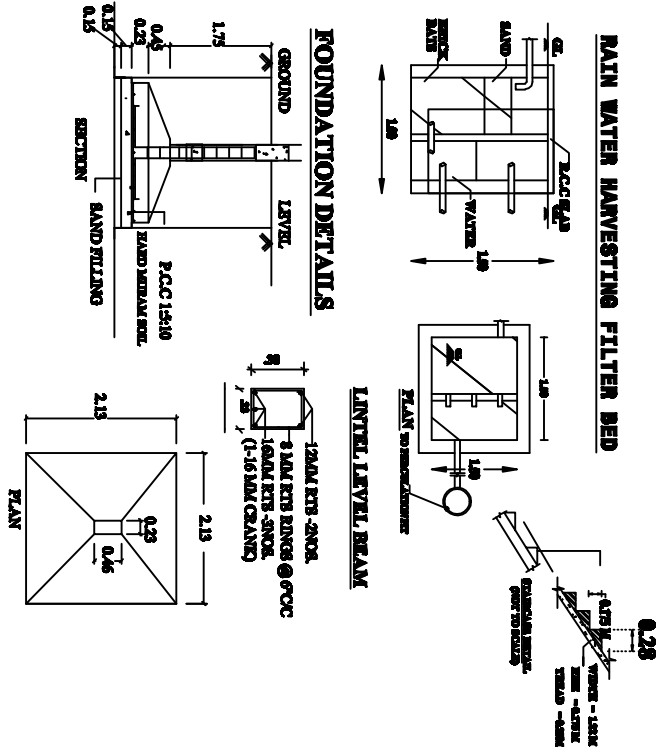
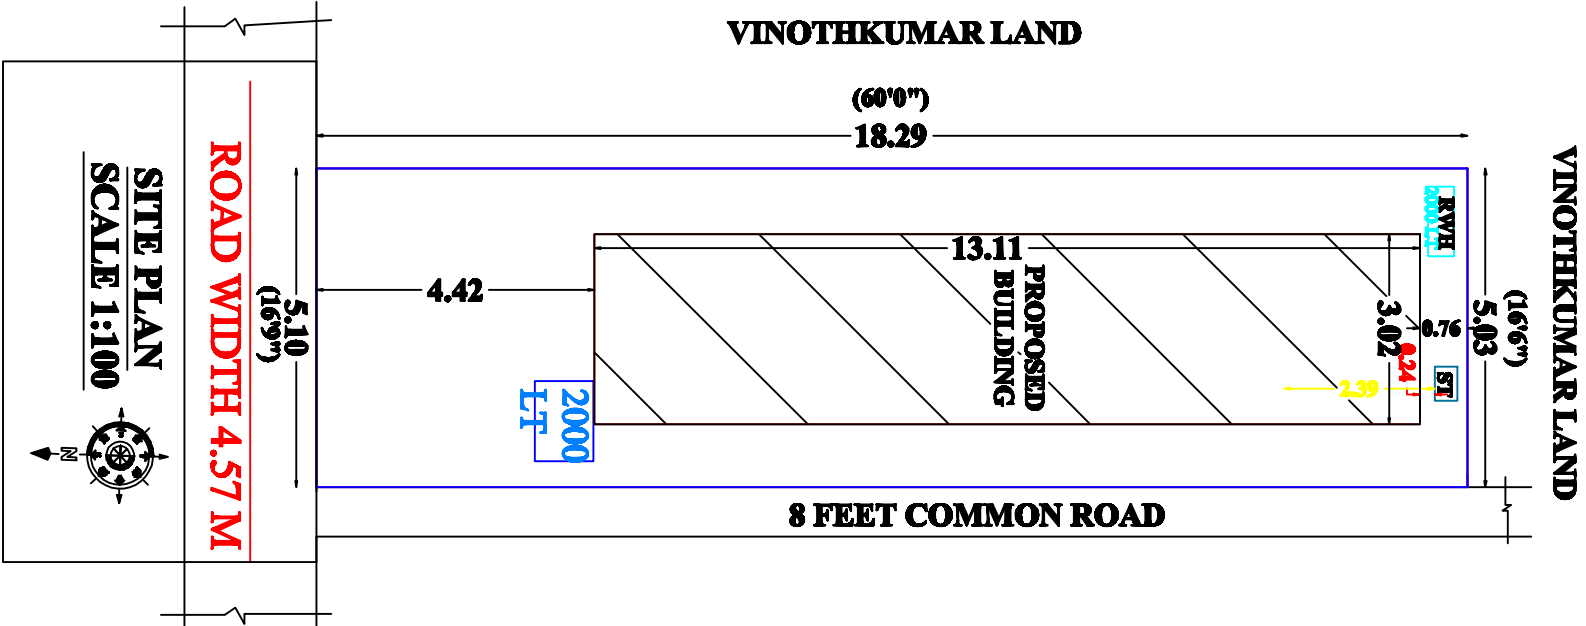
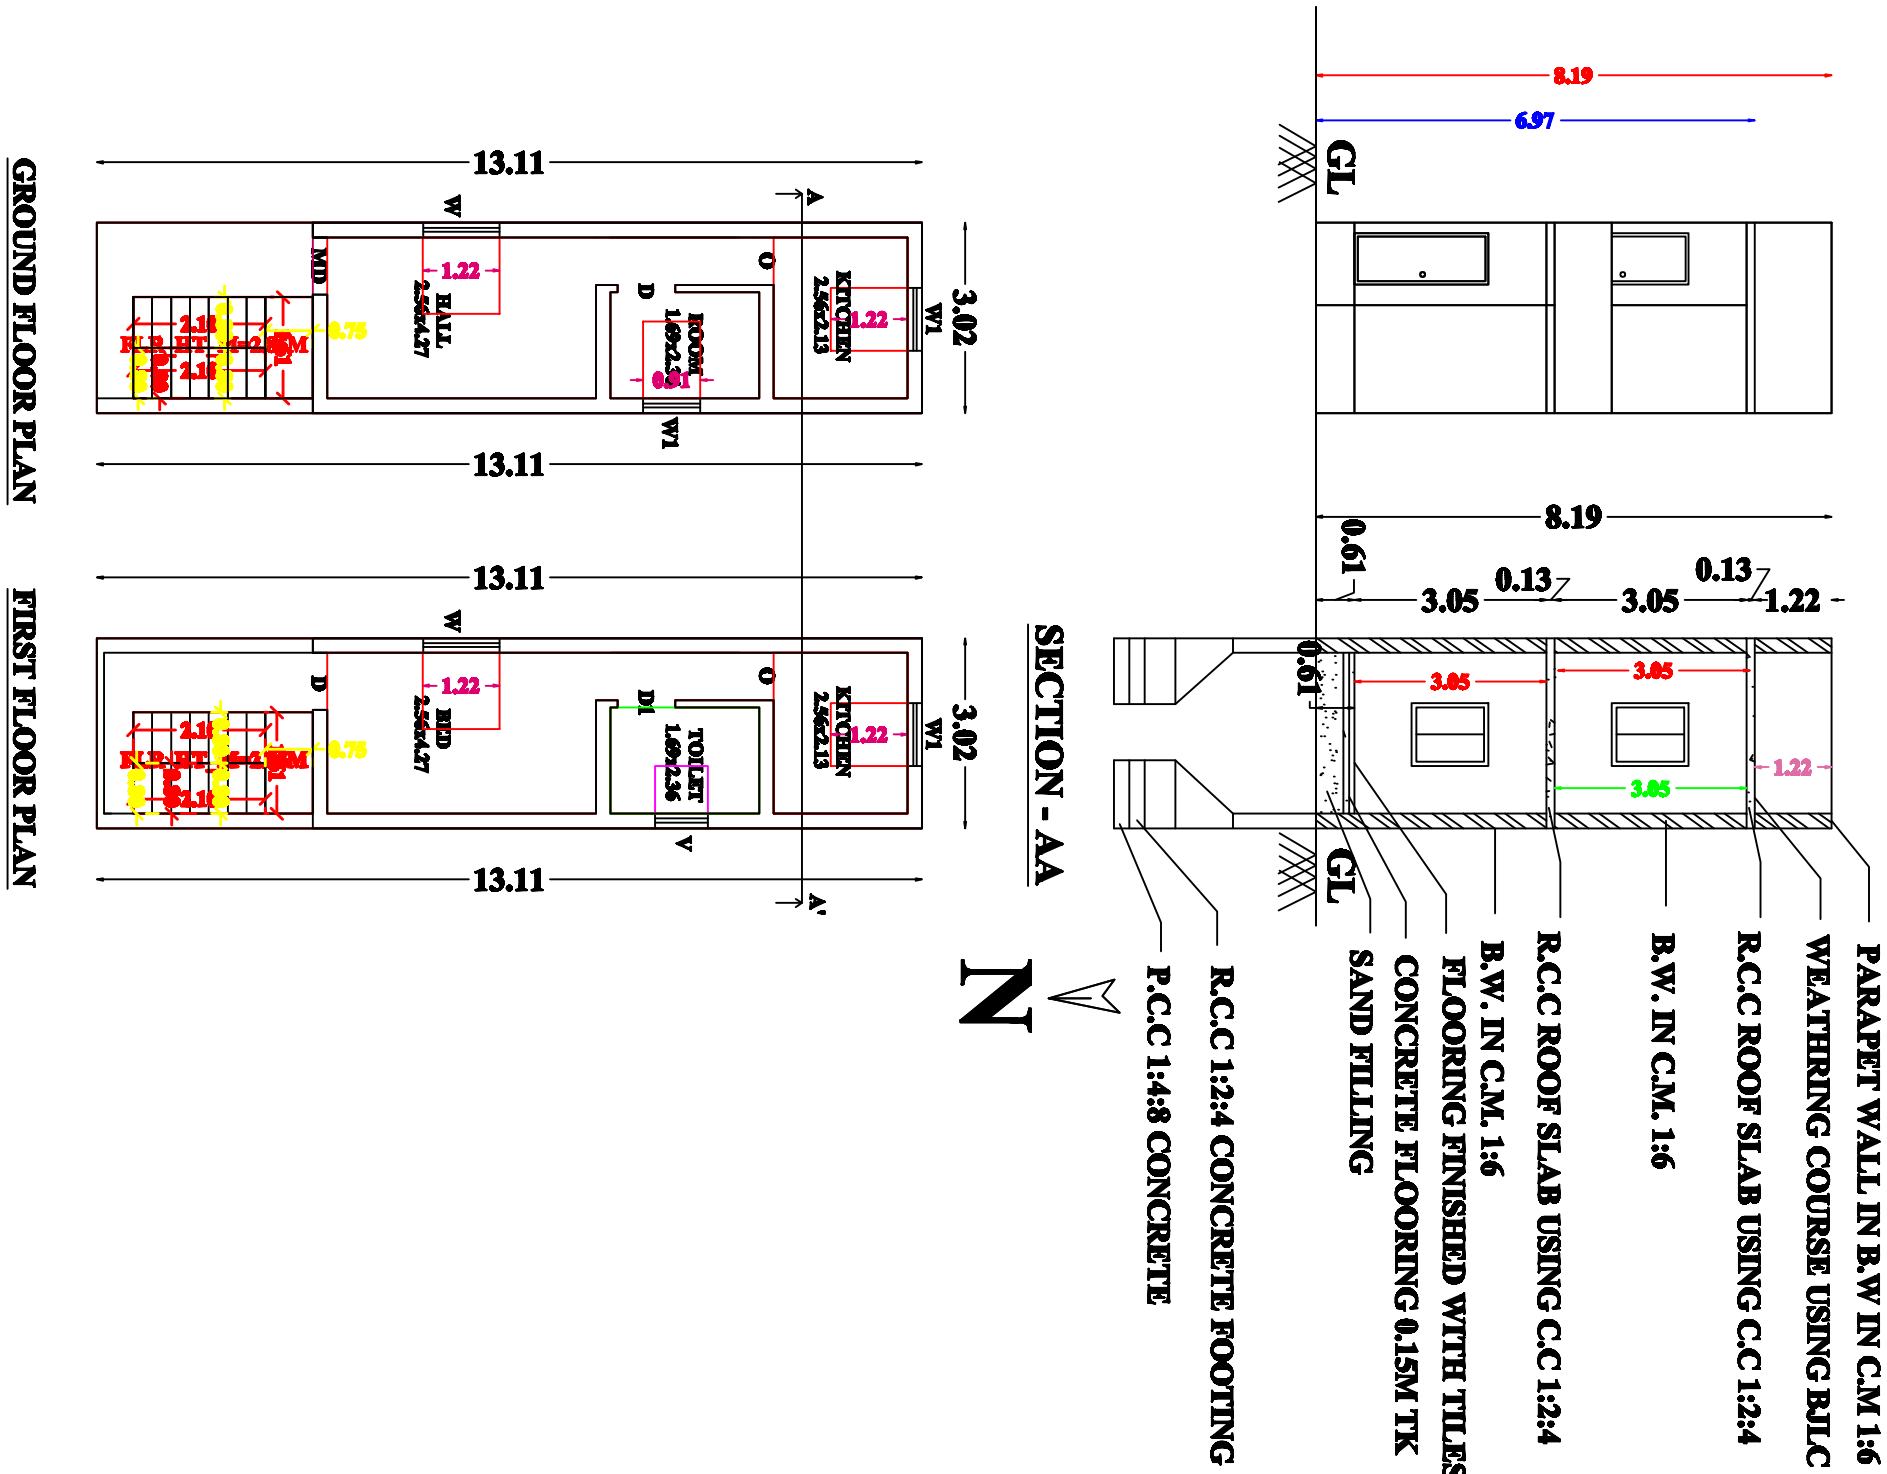


PLAN SHOWING THE PROPOSED CONSTRUCTION OF R.C.C TERRACED ROOF RESIDENTIAL BUILDING AT S.NO-21/100QB,
MARAMANGALATHUPATTI VILLAGE & PANCHAYATH, THARAMANGALAM SUB REG,SALEM TALUK, SALEM DISTRICT.

NAME OF THE APPLICANT : Mr.S.SURESH KUMAR S/o Mr.SELVARAJ

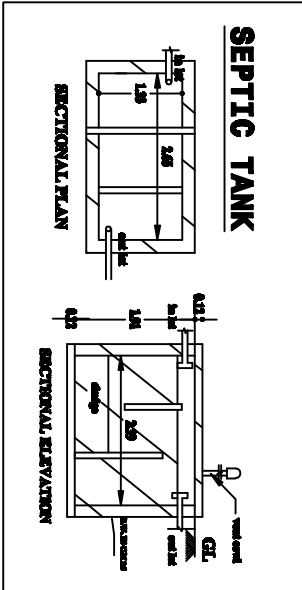

JOINERIES DETAILS				
MAIN DOOR	MD	3'6"x7'0"	1.07x2.13	
DOOR	D1	2'6"x7'0"	0.75x2.13	
DOOR	D	3'0"x7'0"	0.91x2.13	
OPEN	O	3'0"x7'0"	0.91x2.13	
WINDOW	W	4'0"x4'0"	1.22x1.22	
VENTILATOR	V	2'6"x2'6"	0.76x0.76	
AREA DETAILS				
AREA OF THE SITE	997.00	sft	92.62	sqm
GROUND FLOOR AREA	426.15	sft	39.59	sqm
FIRST FLOOR AREA	426.15	sft	39.59	sqm
TOTAL AREA	852.30	sft	79.18	sqm
OPEN AREA	570.75	sft	53.03	sqm

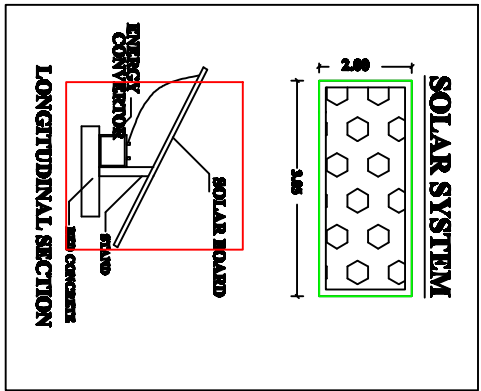


FSI - $\frac{426.25}{997.00}$ - 0.42
PLOT COVERAGE - 42.75%

ALL DIMENSIONS ARE IN METER, SCALE 1:100
SITE BOUNDARY SHOWN IN GREEN PROPOSED
CONSTRUCTION SHOWN IN RED
EXISTING ROAD SHOWN IN YELLOW

APPLICANT

ENGINEER

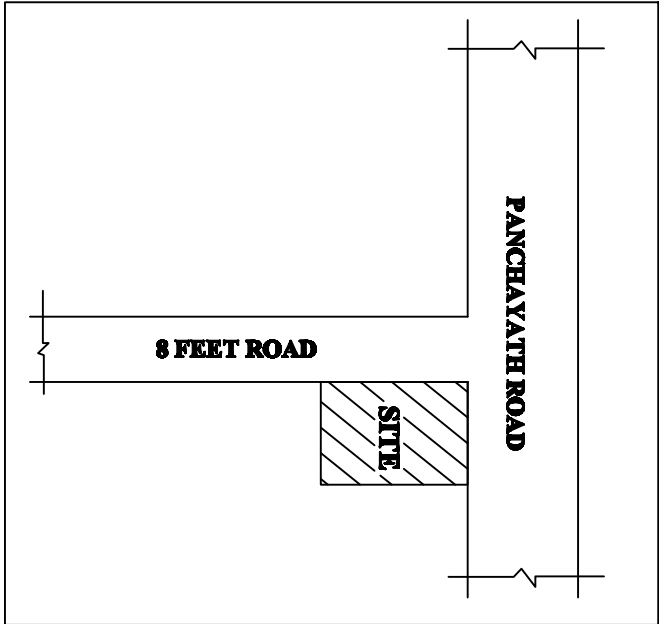

KEY PLAN
NOT TO SCALE