



PLAN SHOWING THE PROPOSED CONSTRUCTION OF R.C.C. ROOF GROUND AND FIRST FLOOR BUILDING FOR RESIDENTIAL PURPOSE
(AFTER DISMANTLING THE EXISTING BUILDING DOOR NO:12/354) IN OLD SURVEY NO:324/3A1A1A1A(Pt),NEW SURVEY NO:324/13,PLOT NO: ,
AT KAMARAJ NAGAR,AVANIPERUR EAST VILLAGE AND PANCHAYAT, IDAPPADI PANCHAYAT UNION AND TALUK, SALEM DISTRICT.





NAME OF THE APPLICANT: Mrs.P.SHANMUGAPRIYA W/O Mr.PREMKUMAR T

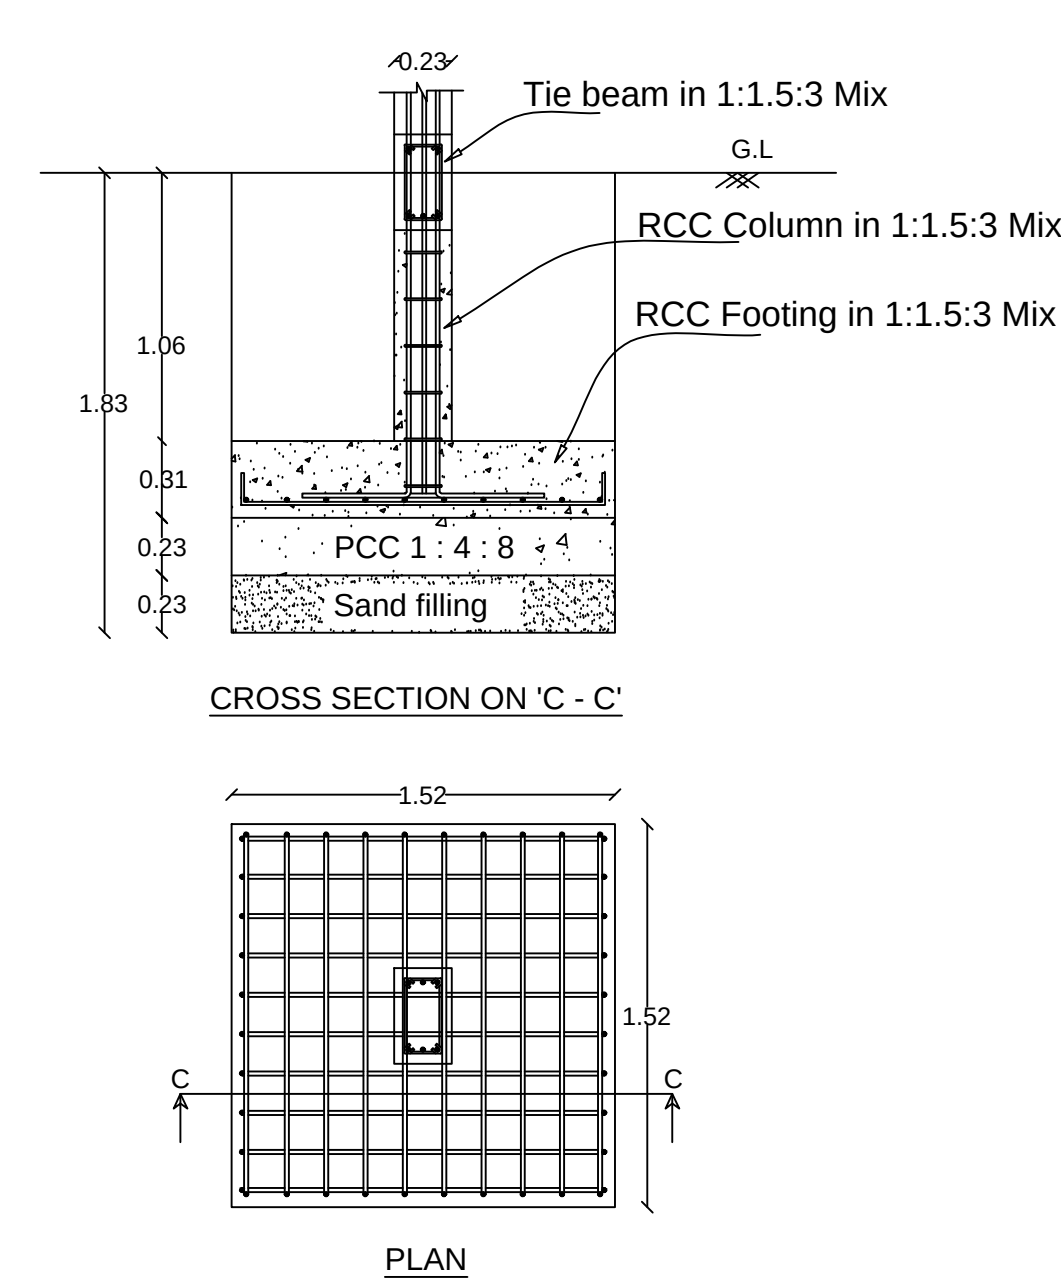


COLOUMN FOUNDATION DETAILS

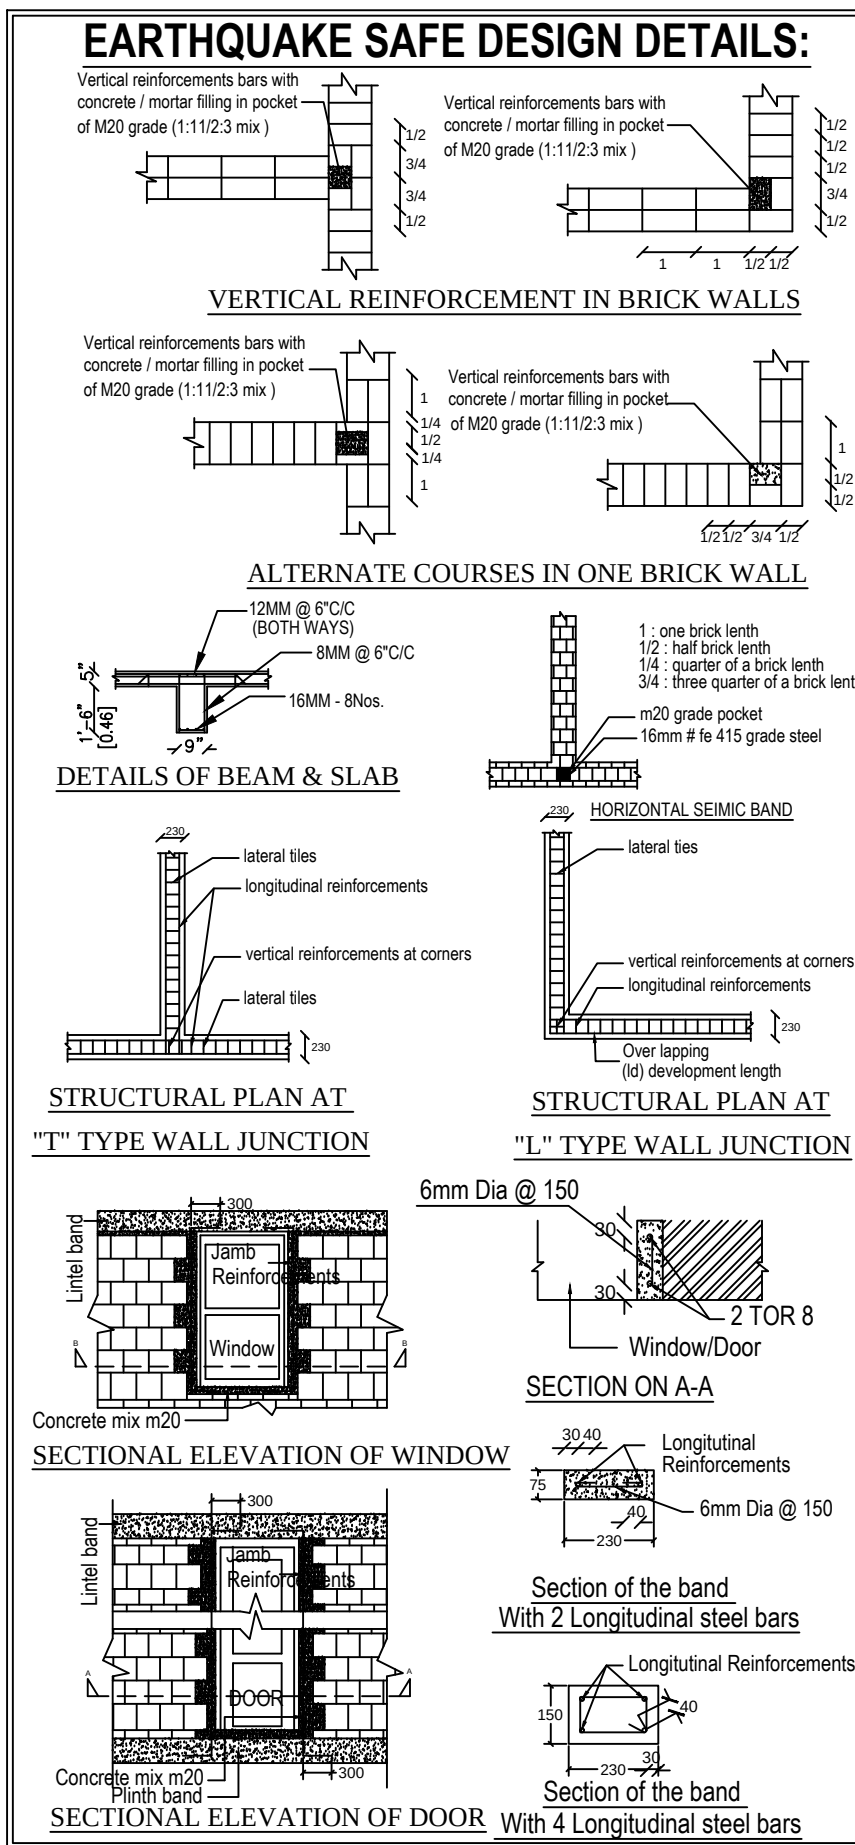


JOINERY DETAILS:		
	DESCRIPTION	METER
MD	MAIN DOOR	1.06X2.13
D	DOOR	0.91X2.13
D1	TOILET DOOR	0.76X2.13
W	WINDOW	1.22X1.22
V	VENTILATOR	0.91X0.61

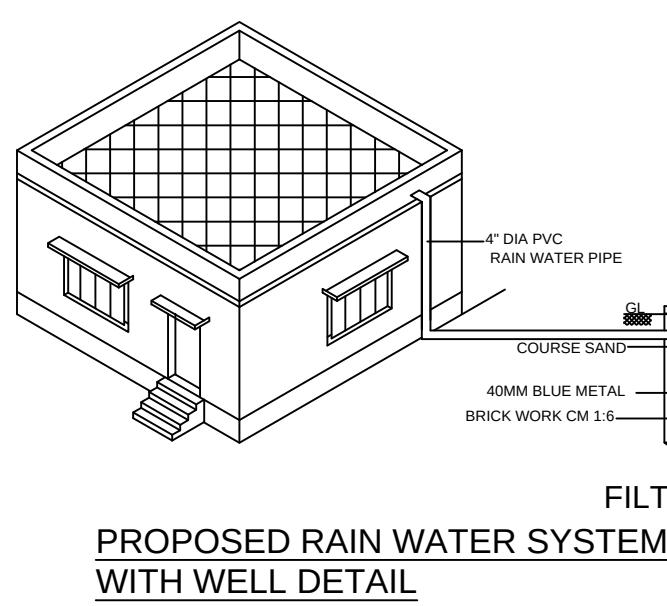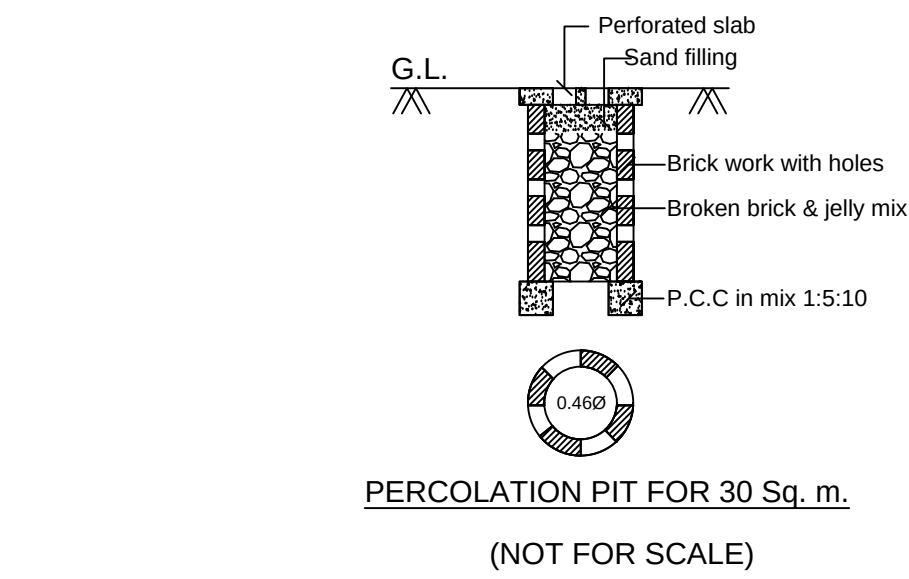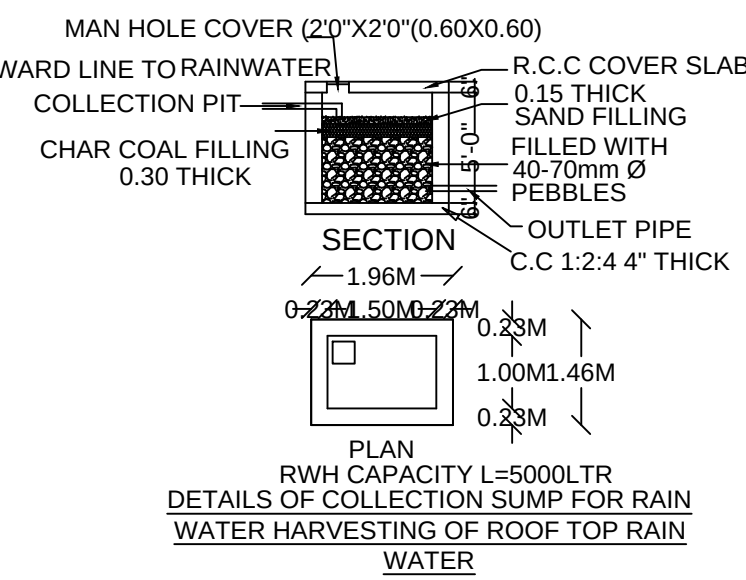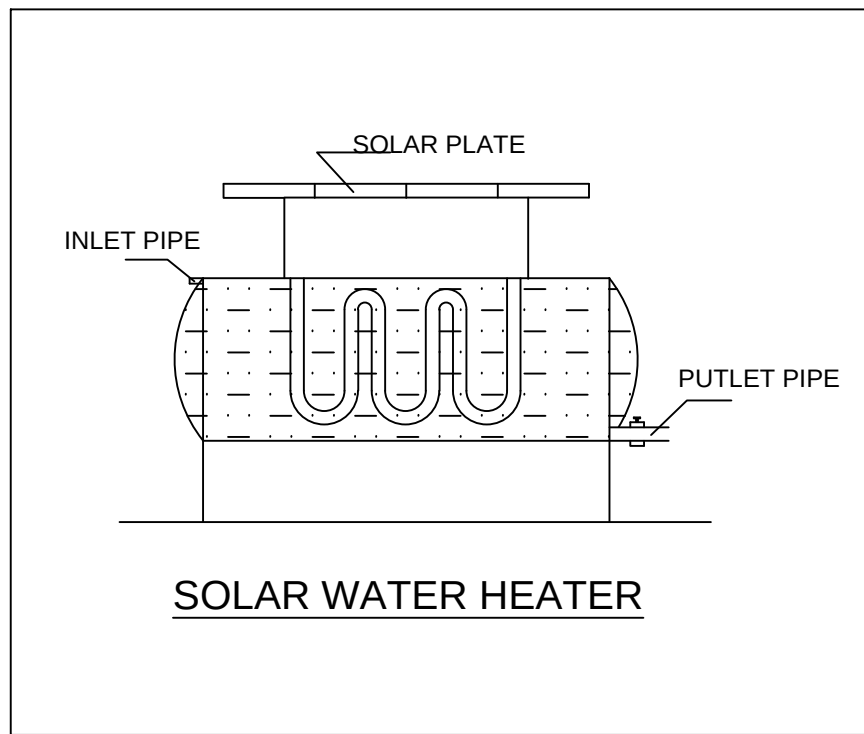


CROSS SECTION OF WELL 40" DIA

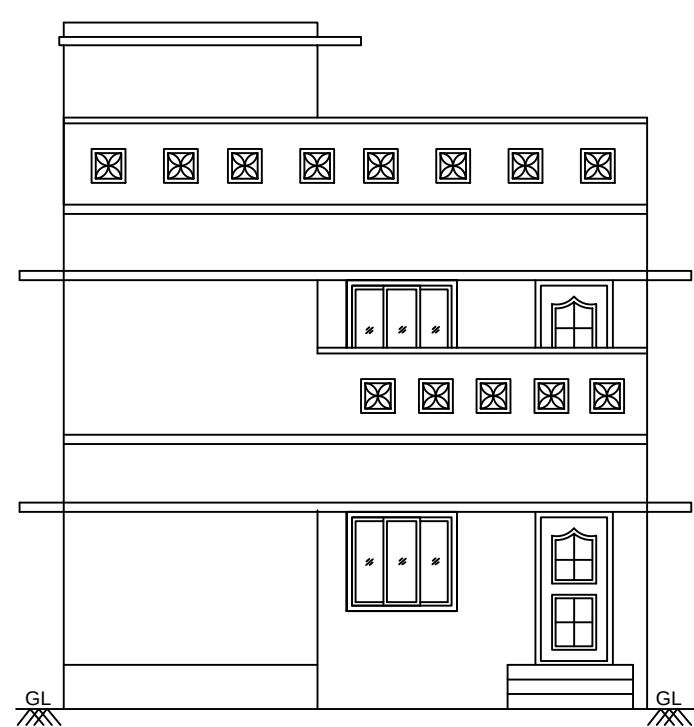


ELEVATION

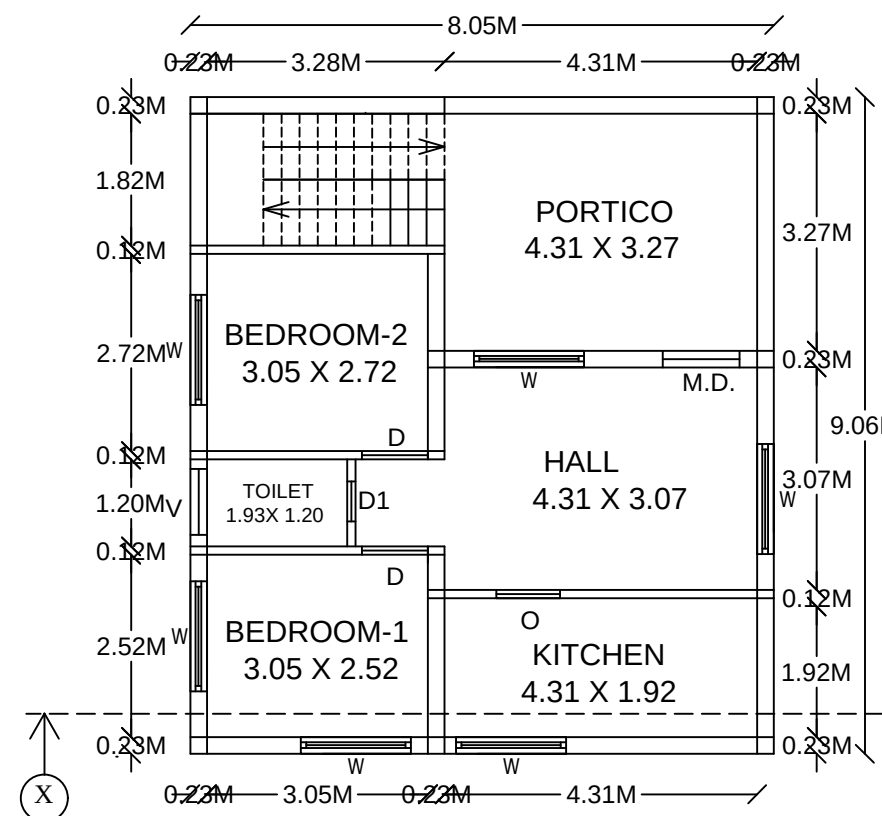


GROUND FLOOR PLAN
SCALE-1:100

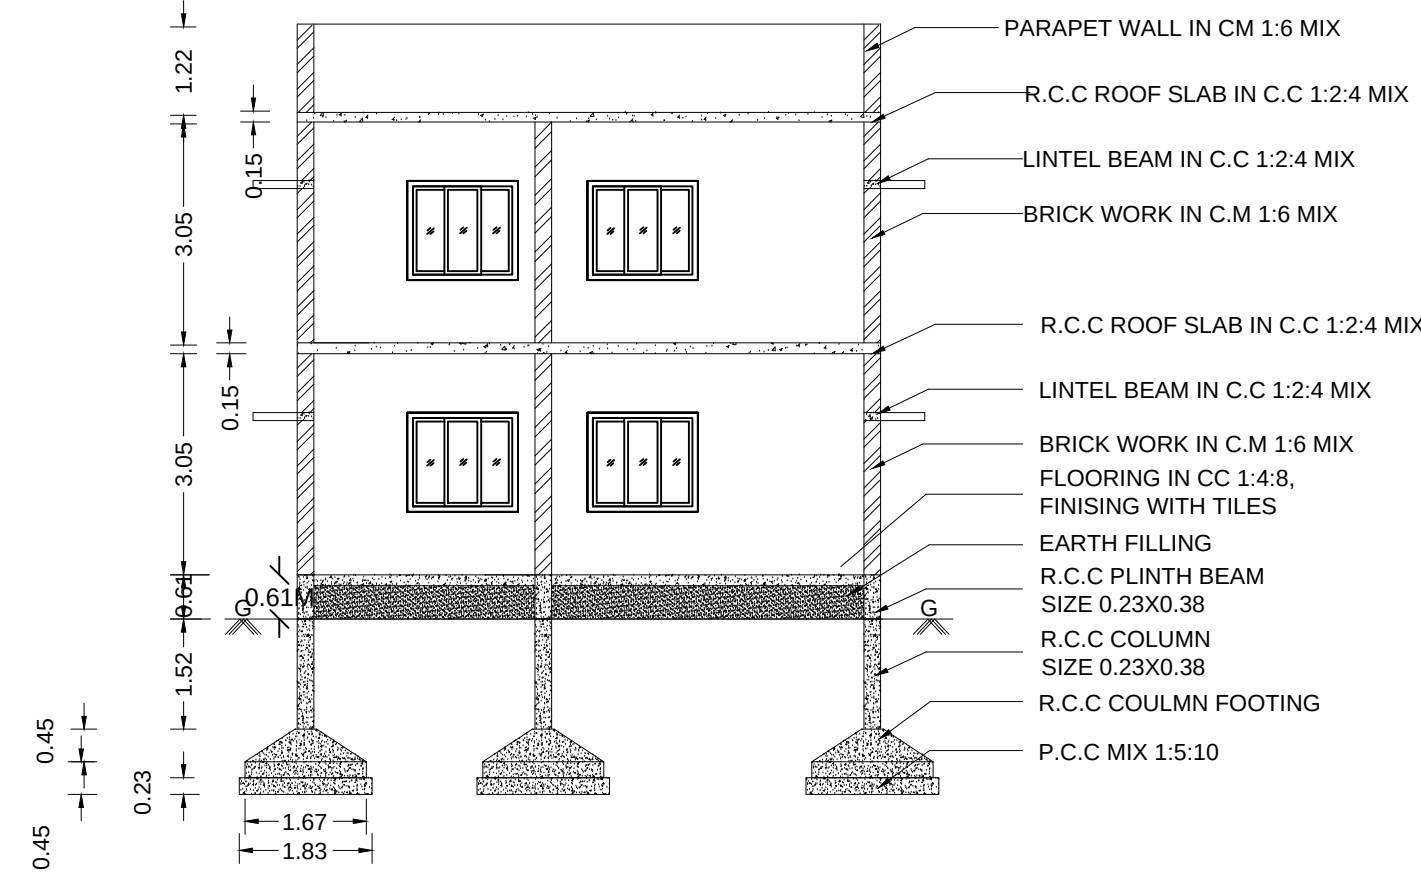


SECTION X-X

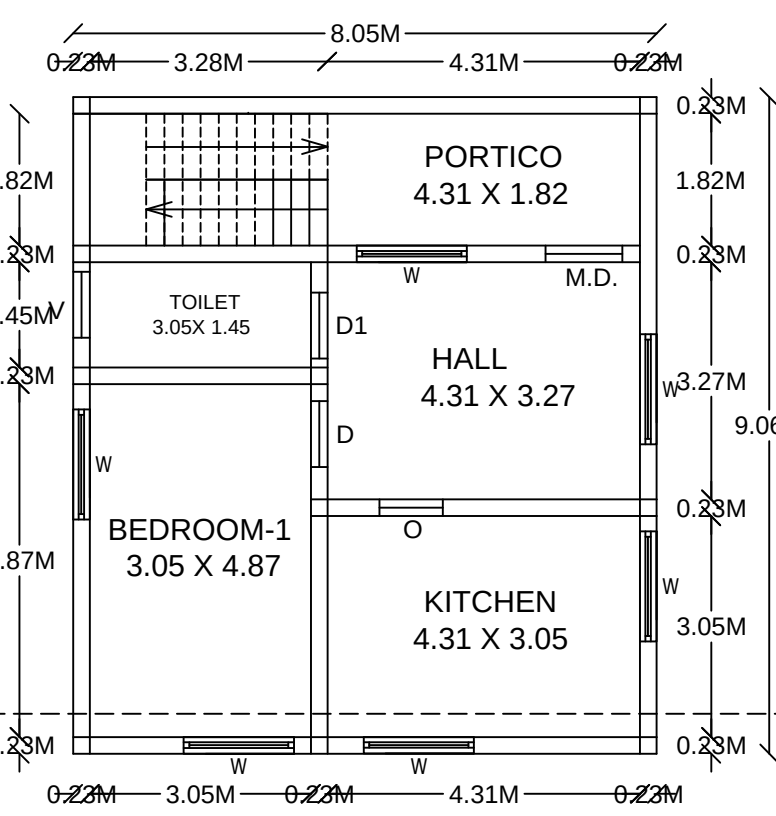


FIRST FLOOR PLAN
SCALE-1:100

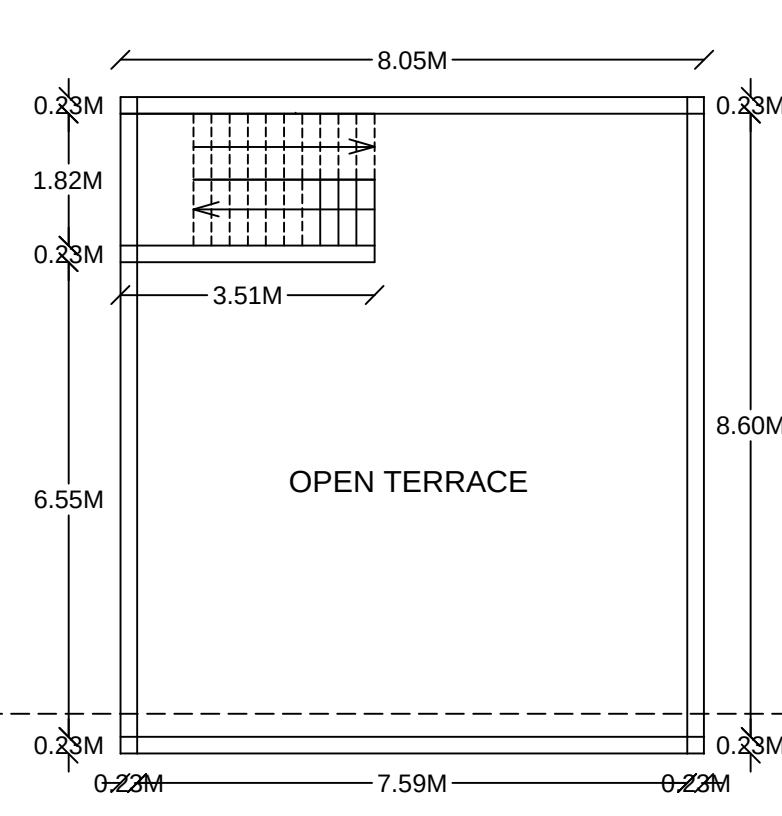

TERRACE FLOOR PLAN
SCALE-1:100

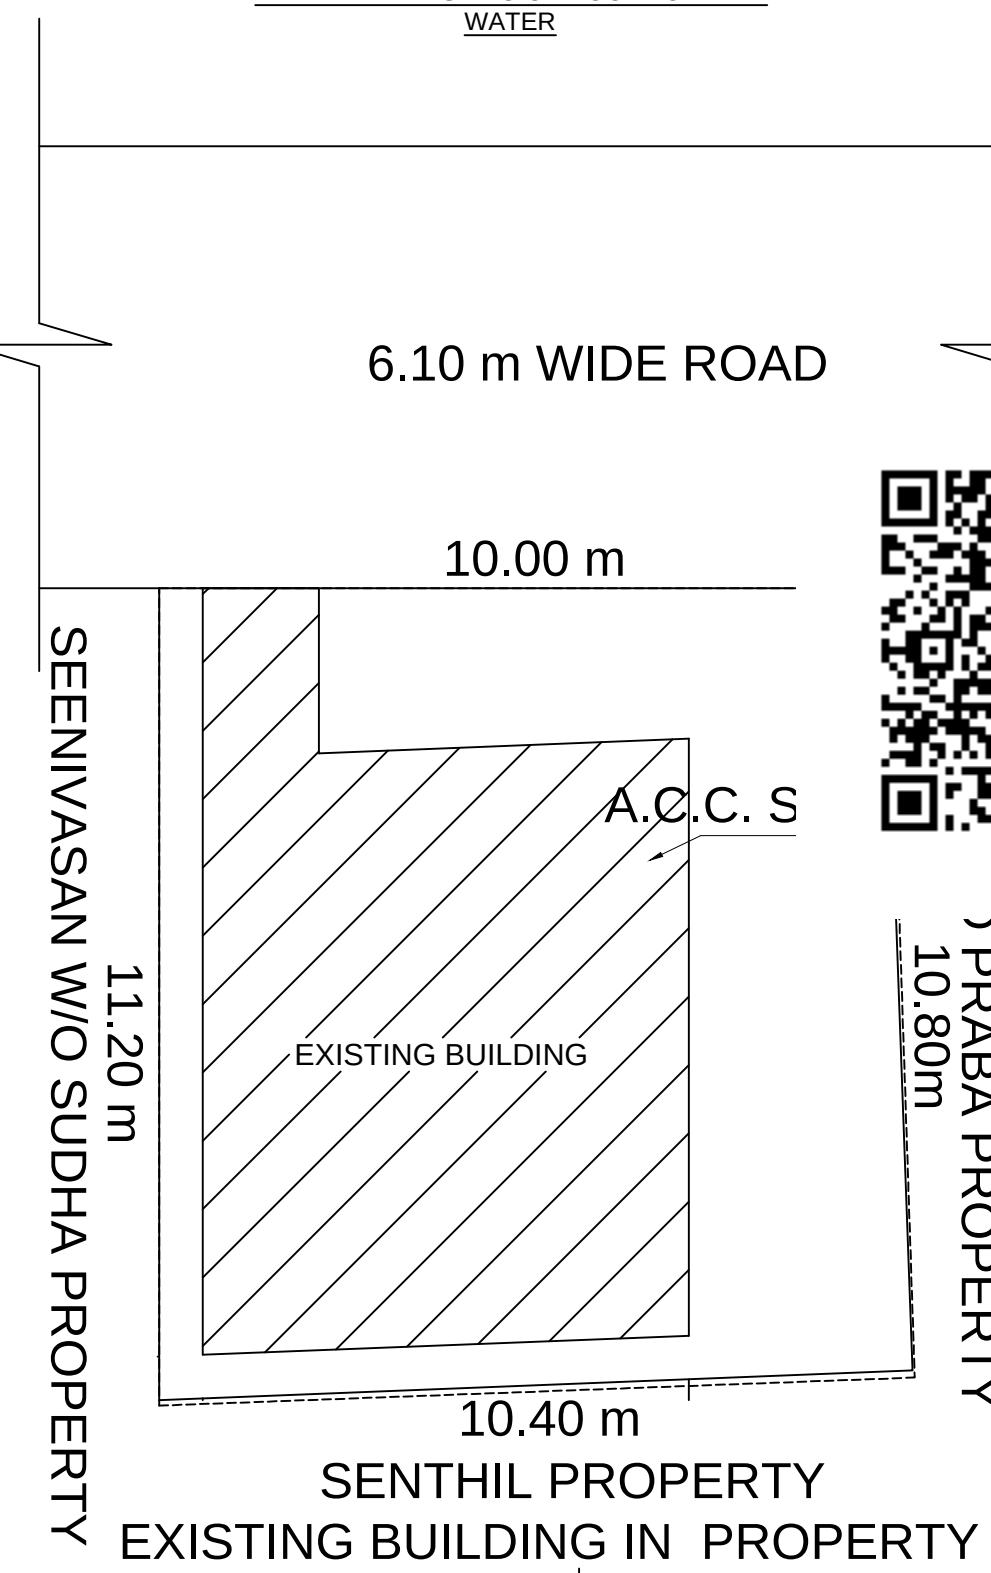


EXISTING BUILDING IN PROPERTY

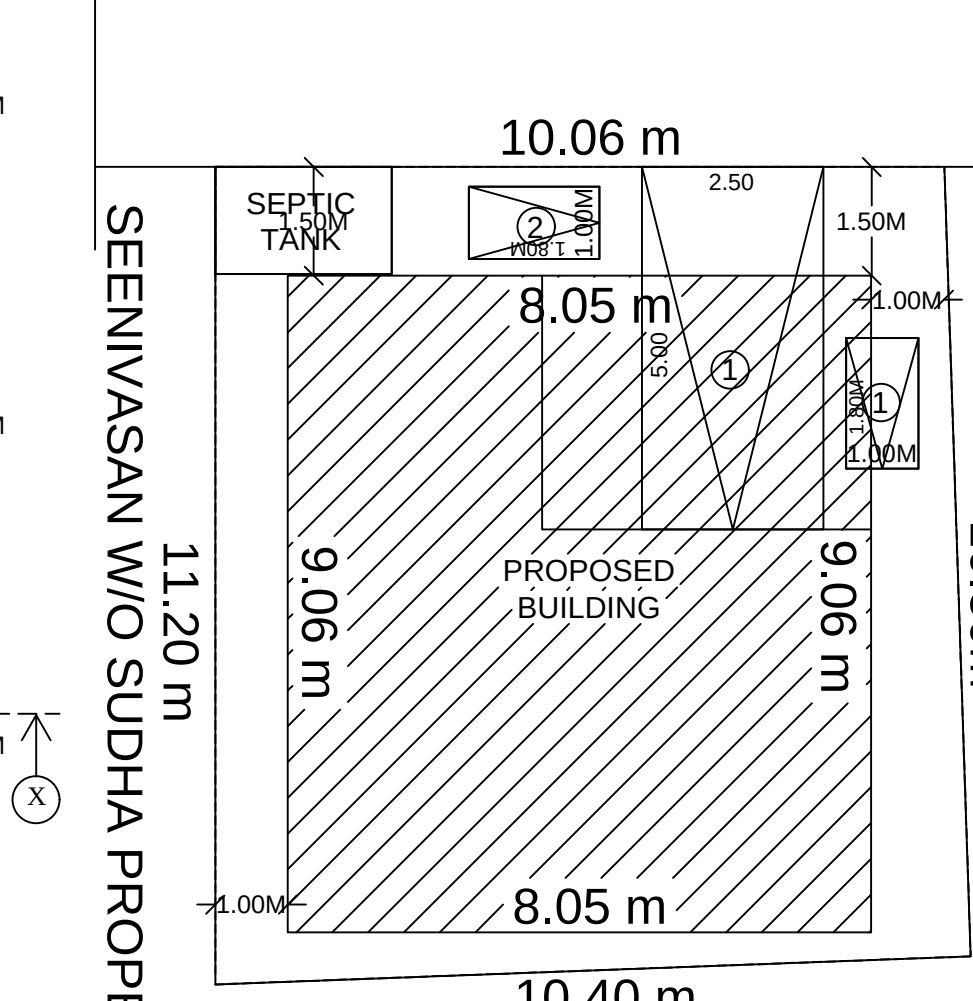


PROPOSED BUILDING


PLAN & SECTION OF SEPTIC TANK & DISPERSION TRENCH

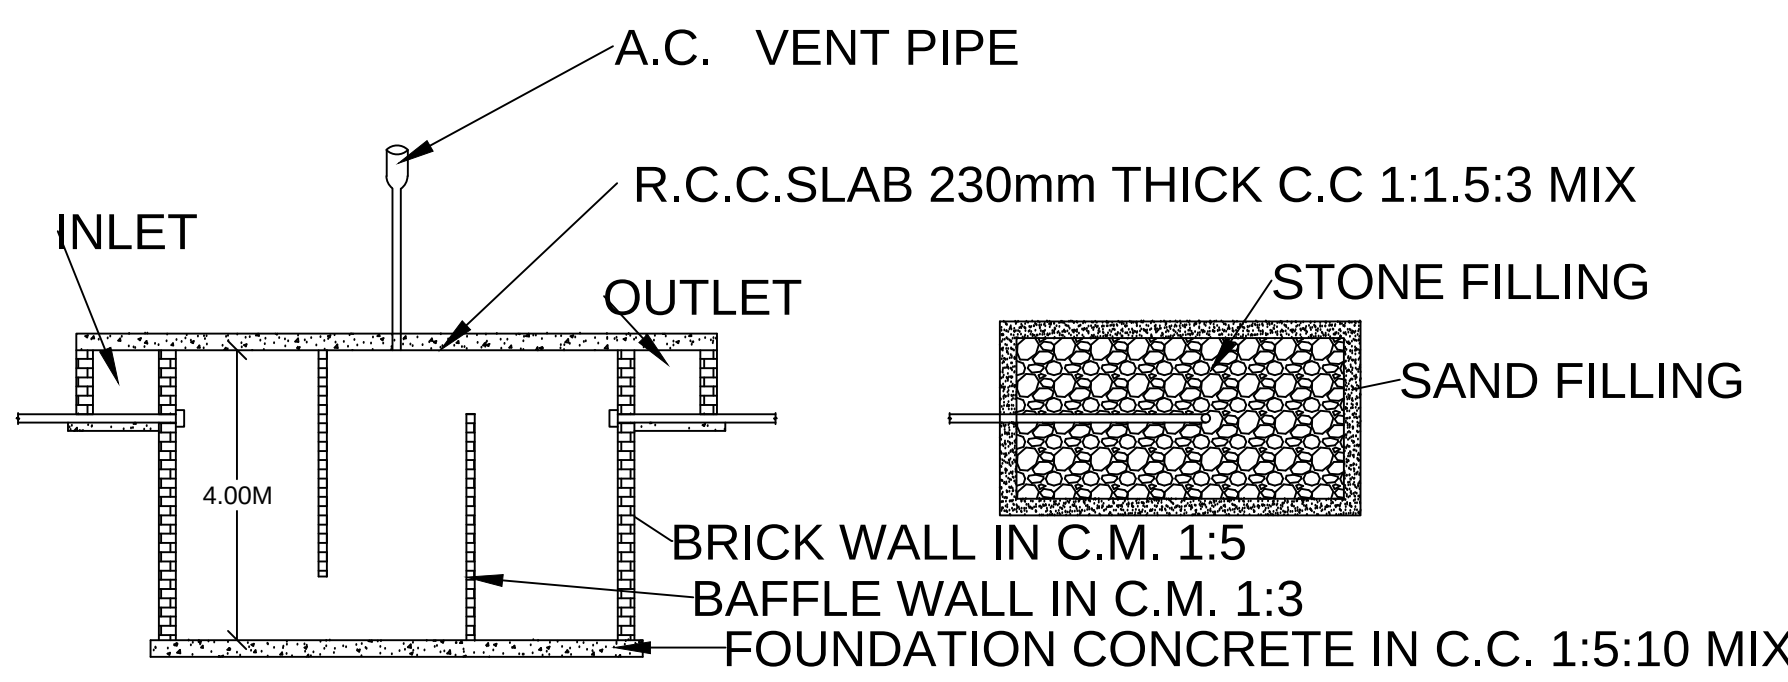


SECTION

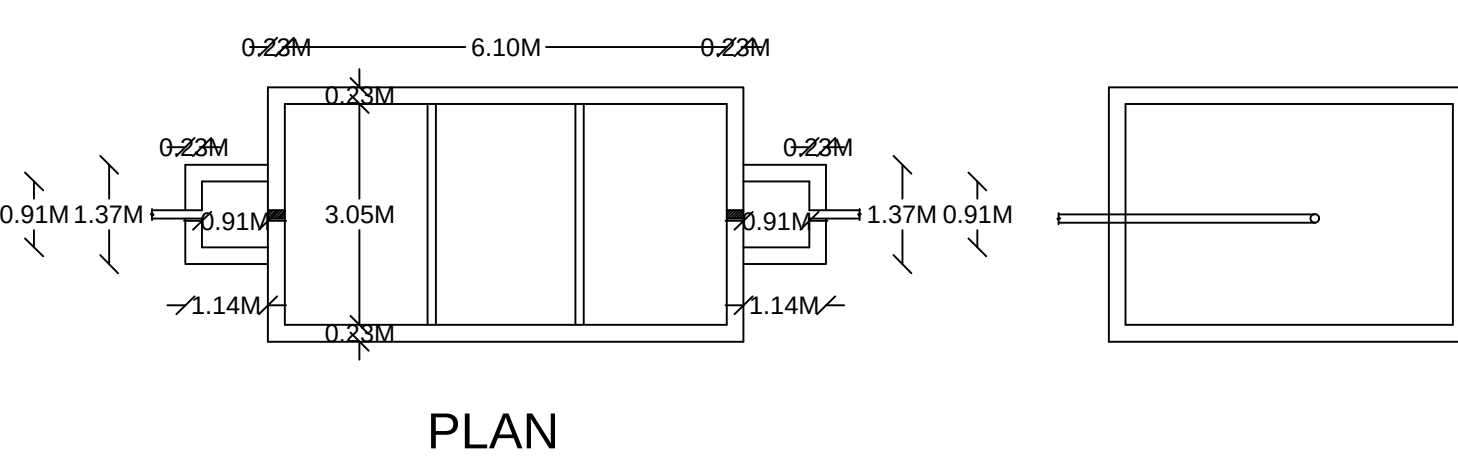


PLAN

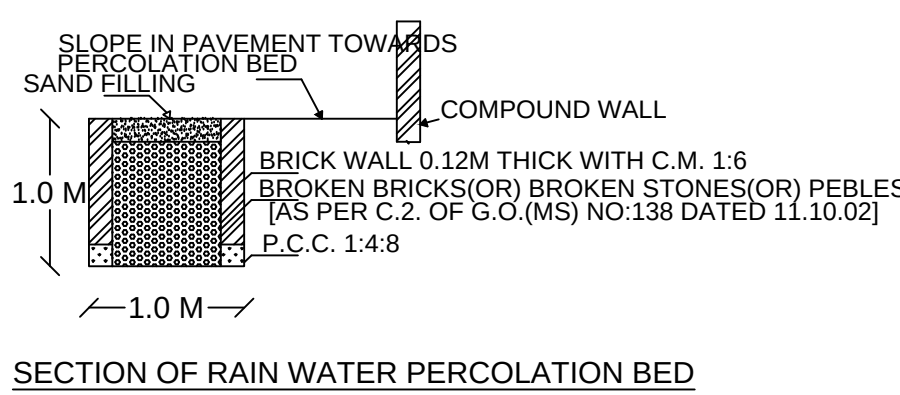

SECTION OF RAIN WATER PERCOLATION BED

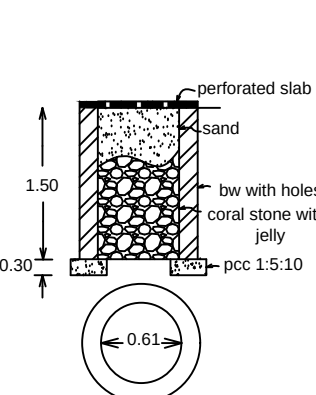

SECTION OF THE PERCOLATION PIT (NOT TO SCALE)

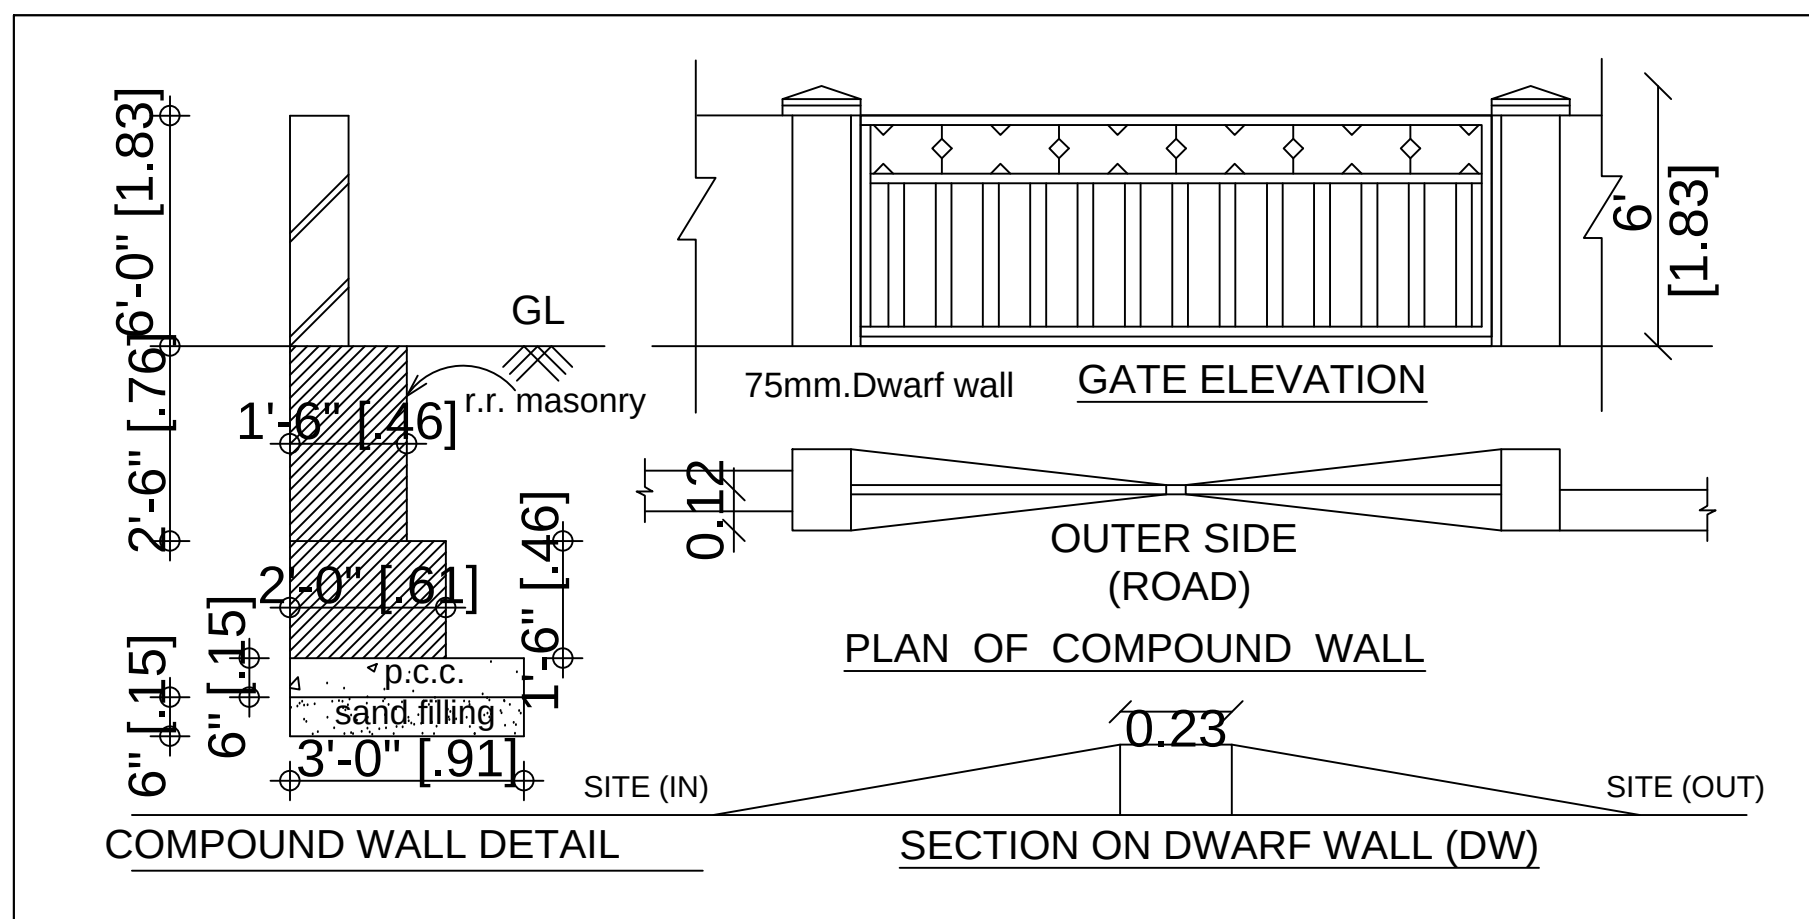

COMPOUND WALL DETAIL

SECTION ON DWARF WALL (DW)

AREA DETAILS:-

	IN SQM	IN SFT
AREA OF SITE AS PER PATTA	= 113.76	1224.50
AREA OF SITE AS PER FMB	= 113.76	1224.50
AREA OF SITE AS PER DOCUMENT	= 113.76	1224.50
SUPER IMPOSED PLOT AREA	= 113.76	1224.50

PROPOSED BUILDING AREA DETAILS:-

S.NO.,	FLOOR	FSI	NON-FSI	TOTAL
1	Ground Floor	72.93	-	72.93
2	First Floor	72.93	-	72.93
3	Head Room	-	8.00	8.00
		-	-	-
		-	-	-
Total Area =		145.86	8.00	153.86

PLOT COVERAGE DETAILS:-

$$\frac{\text{G.F AREA}}{\text{TOTAL LAND AREA}} = \frac{72.93}{113.76} = 64.10 \%$$

F.S.I CALCULATION AS PER DOCUMENT:-

$$\frac{\text{F.S.I}}{(145.86 / 113.76)} = 1.28$$

REGISTERED ENGINEER

OWNER / APPLICANT

Designed & Drafted by: ATHULYAM CONSTRUCTIONS
NO:50B/5,KETTUKADAI,VEERAPPAMPALAYAM POST,IDAPPADI-637105
Mobile No: +91-8778186105

DRAWING REFERENCE NO: