
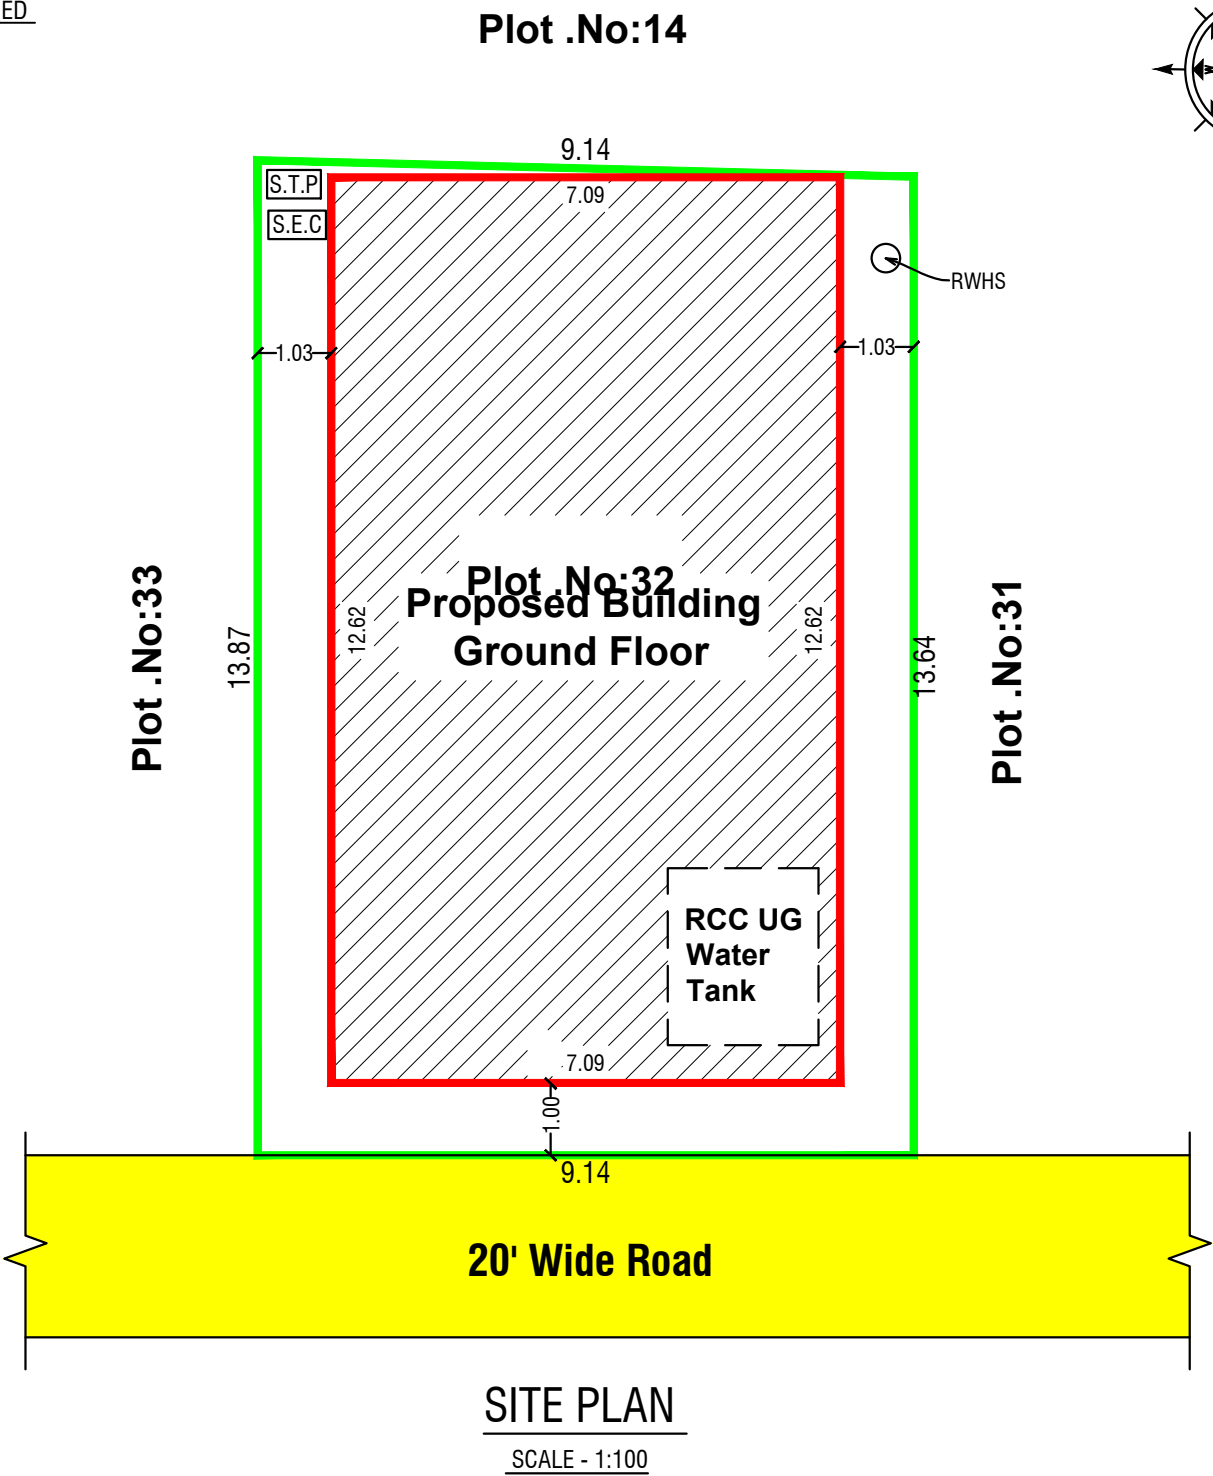
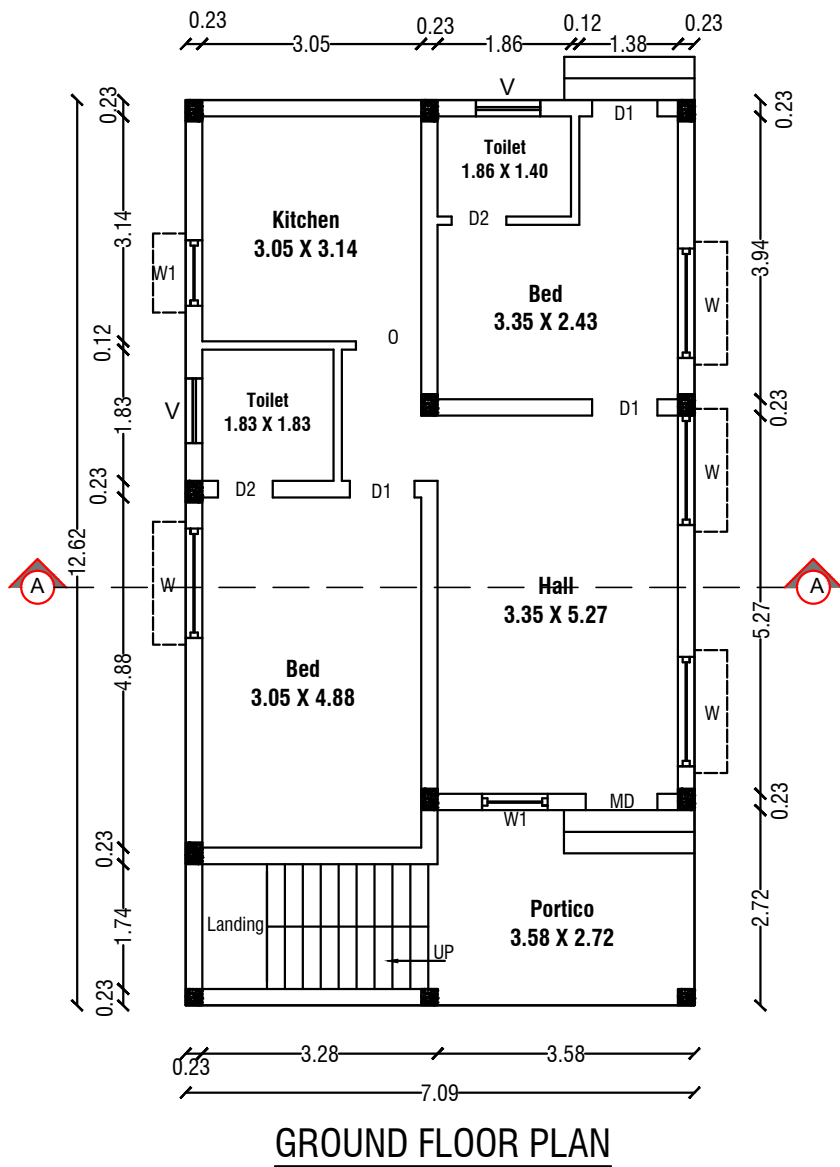


PLAN SHOWING THE PROPOSED CONSTRUCTION OF RCC ROOF GROUND AND FIRST FLOOR RESIDENTIAL BUILDING IN PLOT NO;32, S.F.NO:40/121A1A1A
AT "SACHIN RAYAL CITY (GOLDEN CITY), AKKARAPALAYAM VILLAGE AND PANCHAYAT, SALEM SOUTH TALUK, SALEM DISTRICT. SCALE - 1:100

NOTE UNAUTHORISED LAYOUT - PLOT REGULARISATION SALEM DTCP NO:209/2019, DT 12-12-2019.

Applicant Name : Mrs. J.Rosylinemary W/o Joseph.

Office Use

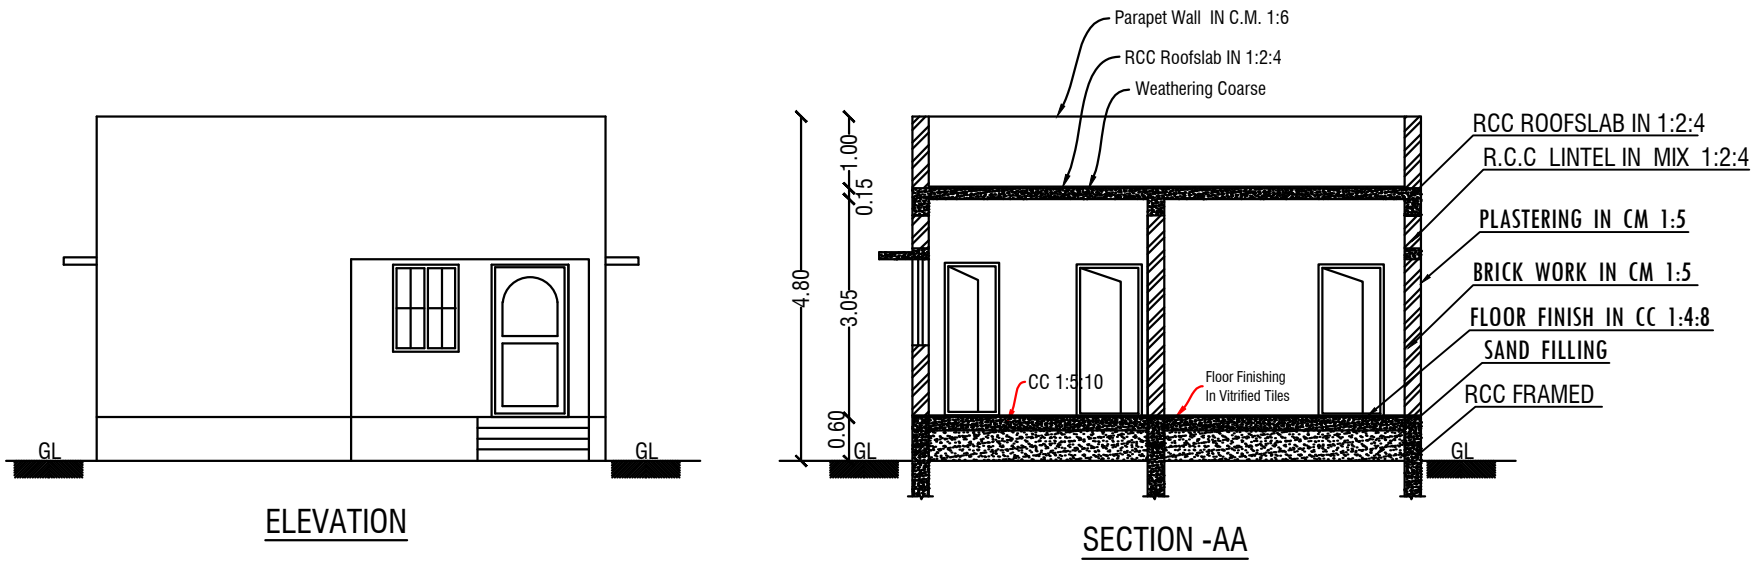

COLOR INDEX	
Site Boundry	
Proposed Building	
Existing Road	

Schedule of Joineries		
MD	Main Door	1.05 X 2.10
AO	Arch Open	0.91 X 2.10
D1	Door	0.91 X 2.10
D2	Door	0.75 X 1.83
W	Window	1.50 X 1.22
W1	Window	0.91 X 1.22
V	Ventilator	0.91 X 0.61

Area Details		
Particulars	Sq.m.	Sq.ft.
Total Area of the Site	125.77	1353.75
Plinth Area of the Pro. Bldg. Ground Floor	89.48	963.16
Carpet Area	66.57	716.55
Open Space	36.29	390.60
Total Construction Area	89.48	963.15

Car Parking - 2.50M X 5.00M = 0Nos

Two Wheeler Parking - 1.80M X 1.00M = 1 Nos

Applicant	Engineer
J.Rosylinemary J.Rosylinemary W/o Joseph.	 Er. P. GOPI, D.Arch., LICENSED BUILDING SURVEYOR & CONSULTING ARCHITECTURE, VASUTU PLANING AND CONSTRUCTION, HASHNI BUILDERS, #6/75, Veerakkal (Po), Mettur (Tk). Salem (Dt)-636 454. Cell: 90250 53864 E mail: palanisamysapari@gmail.com.

