

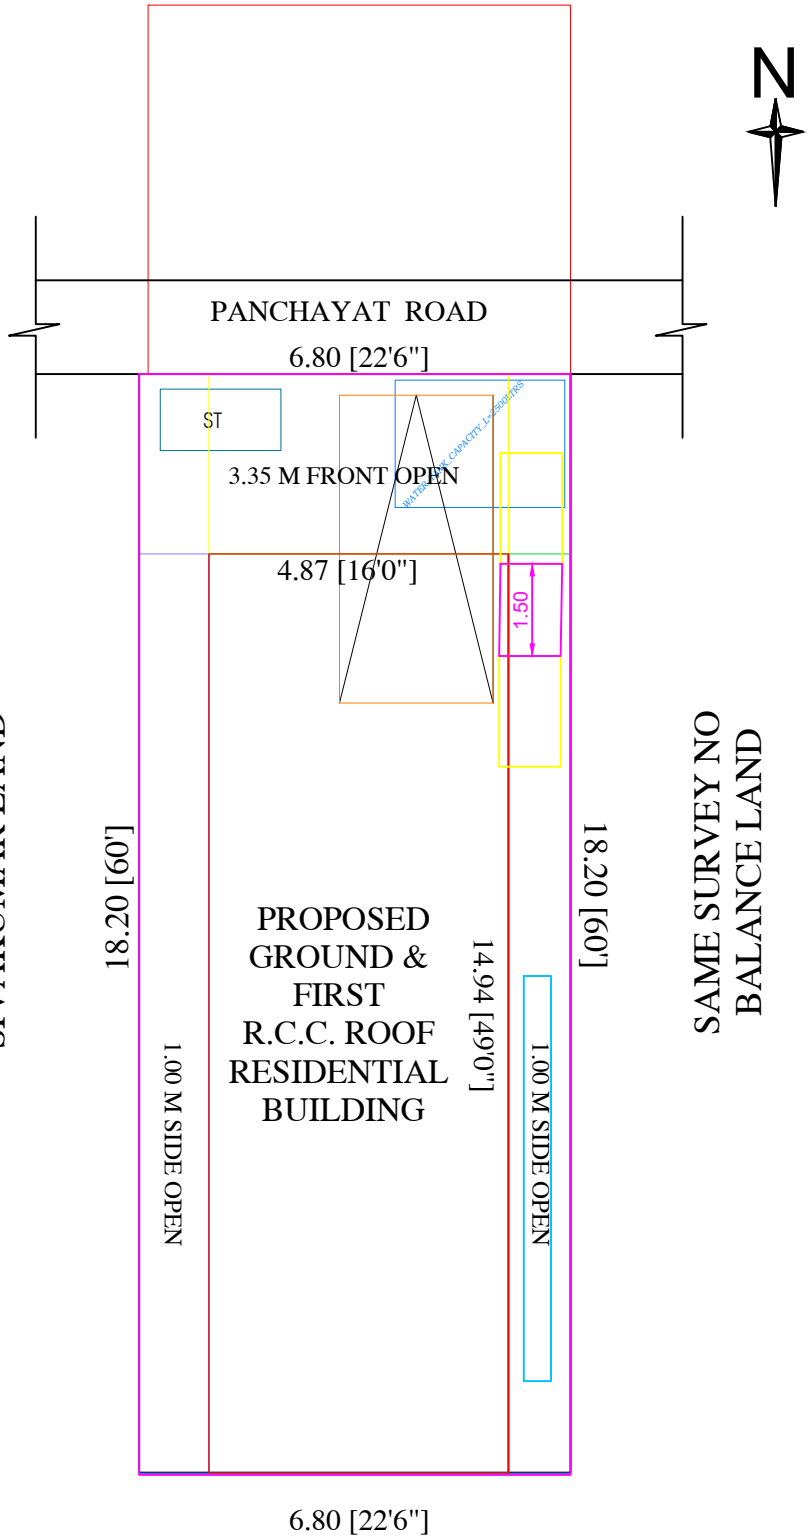
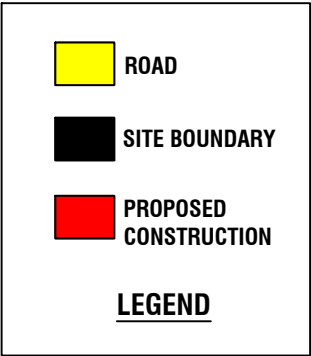
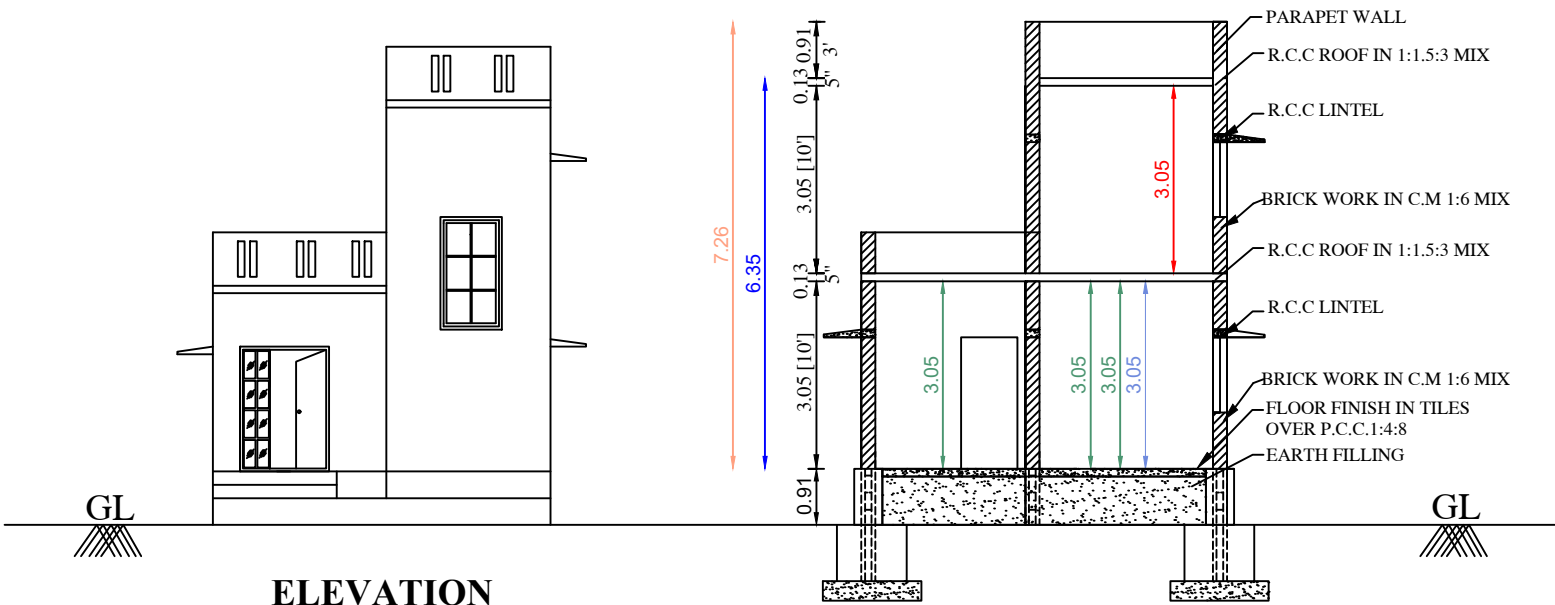
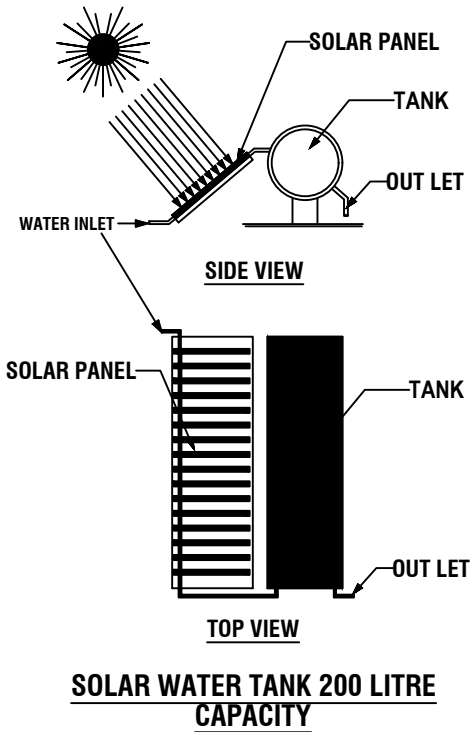
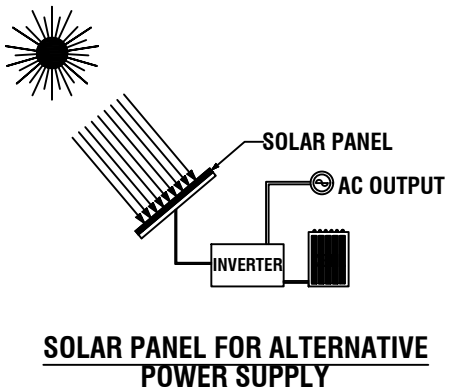


PLAN SHOWING PROPOSED CONSTRUCTION OF R.C.C ROOF RESIDENTIAL GROUND FLOOR AND FIRST FLOOR BUILDING IN S.F NO : 7 / 16B1A1 ,
PATTA NO : 1905 ,IN NAVAPATTI VILLAGE & PANCHAYAT , KOLATHUR PANCHAYAT UNION , METTUR TALUK ,
SALEM DISTRICT.

APPLICANT :- Mr.K.CHANDRAN S/o. Thiru. KANDASAMY.

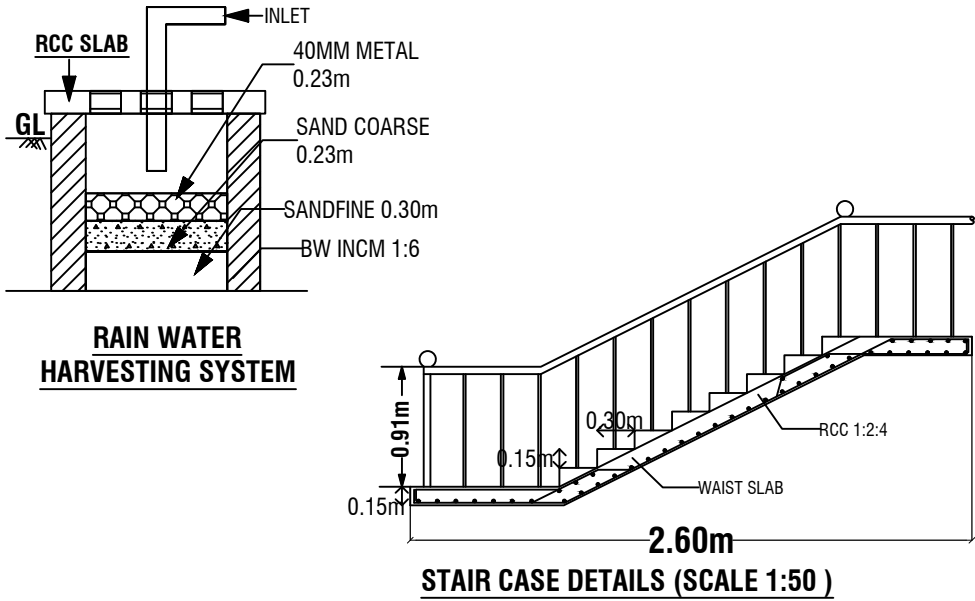

REFERENCE	SCALE 1: 100
JOINERIES DETAIL	
MD- MAIN DOOR	1.10m X 2.10m
D - DOOR	0.91m X 2.10m
D1- BATH DOOR	0.76m X 2.10m
AO- ARCH OPEN	0.91m X 2.10m
W -WINDOW	1.22m X 0.91m
W1-WINDOW	1.22m X 1.68m
V -VENTILATOR	0.90m X 0.60m
AREA DETAILS	
PLOT EXTENT (AS PER DOCUMENT)	: 1350.00 SFT (125.41 SQM)
PLOT EXTENT (AS PER SITE)	: 1350.00 SFT (125.41 SQM)
PLOT EXTENT (AS PER PATTA)	: 1350.00 SFT (125.41 SQM)
G.FLOOR PLINTH AREA	: 784.00 SFT (72.83 SQM)
FIRST FLOOR AREA	: 211.25 SFT (19.62 SQM)
OPEN SPACE	: 566.00 SFT (52.58 SQM)
FLOOR SPACE INDEX (FSI) = 0.73	
NOTE : 1. ALL DIMENSIONS ARE IN METRE. 2. SOLAR SYSTEM IS TO BE PROVIDED. 3. PARKING FOR 2 CARS HAS BEEN PROVIDED.	
PLAN INFO AS_AT_SITE=125.41 FMB_OR_PLR=125.41 AS_PER_DOCUMENT=125.41 PREMIUM_FSI_REQUIRED=NO IS_APPROVED_LAYOUT=YES PLOT_NO=NO SURVEY_NO=7/16B1A1 PATTA_NO=1905 TALUK=METTUE OSR_APPLICABLE=NO IS_SWIMMING_POOL_EXISTS=NO DISTRICT=SALEM SINGLE_FAMILY_BLDG=NO CRZ=NO AREA_TYPE=OTHERS SECURITY_ZONE=NO ACCESS_WIDTH_M=7.19 WHETHER_GOVT_OR_AIDED_SCHOOL=NO PLOT_AREA_M2=125.41 AVG_PLOT_DEPTH=6.00 AVG_PLOT_WIDTH=18.00 DISTRICT=SALEM TALUK=METTUR AREA_TYPE=OTHERS ROAD_WIDTH=6.10 ROAD_LENGTH=7.00 LAND_USE_ZONE=RESIDENTIAL RWH_DECLARED=YES IF_HERITAGE_TOWN_LESSTHAN_1KM_RADIUS=NO NOC_FOR_CONSTRUCTION_NEAR_MONUMENT=NO JURISDICTION_TYPE=PANCHAYAT	

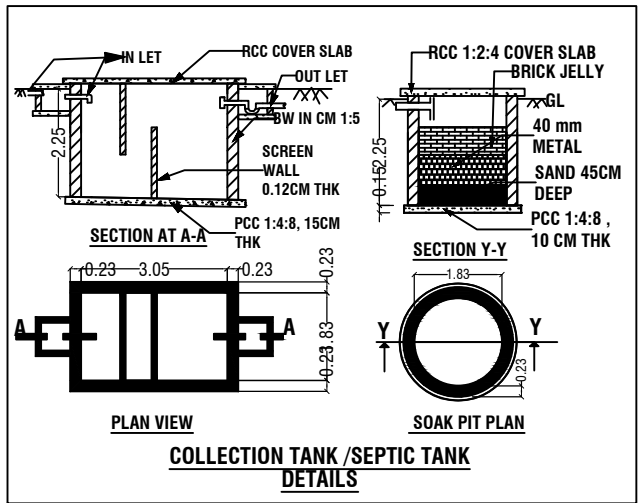

APPLICANT
ENGINEER / LBS