
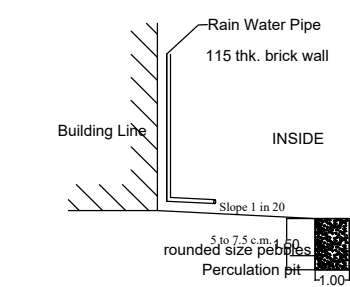
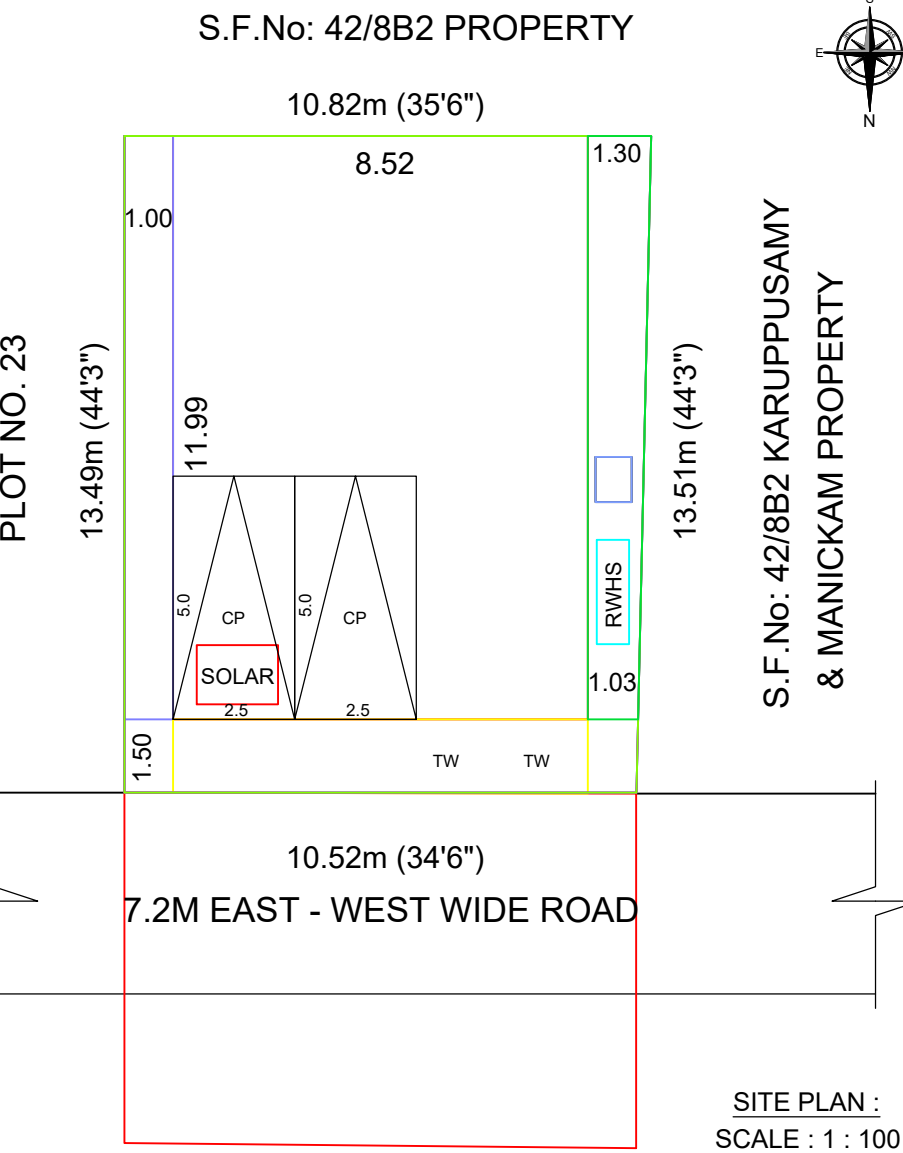
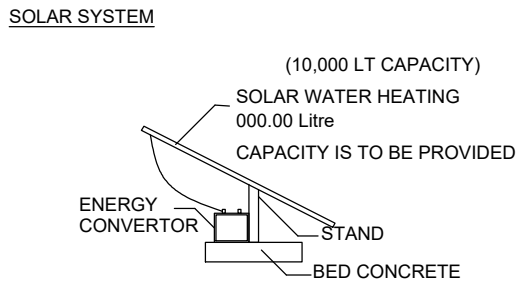
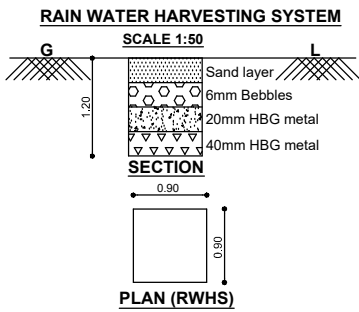
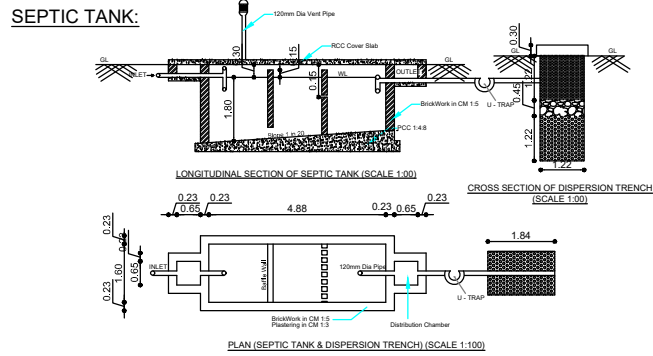
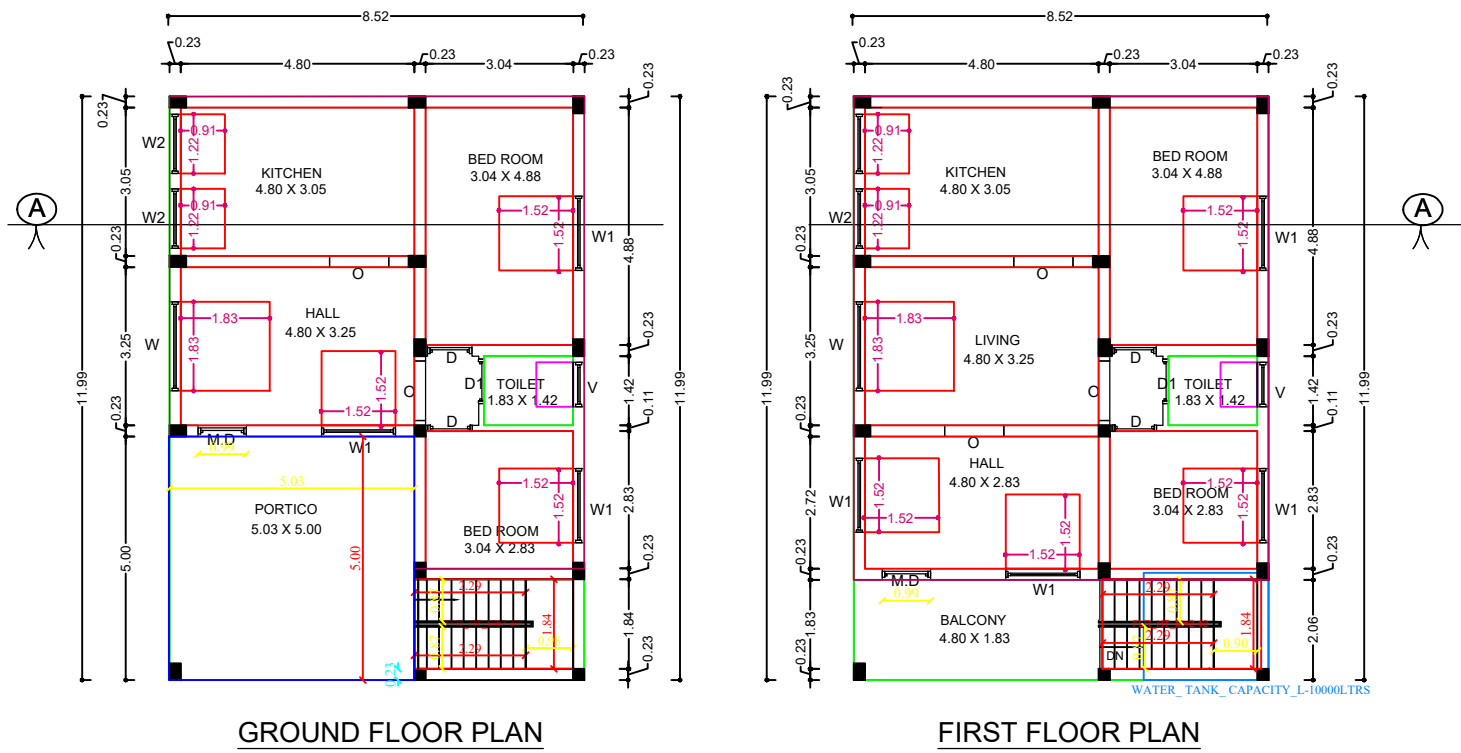


PLAN SHOWING THE PROPOSED CONSTRUCTION OF GROUND & FIRST FLOOR R.C.C TERRACED ROOF RESIDENTIAL BUILDING IN PLOT No: 24,
S.F.No: 42/8B1A, M.R.NAGAR, AMANI AYYAMPERUMAMPATTY VILLAGE AND PANCHAYAT, SALEM UNION, SALEM WEST TALUK, SALEM DISTRICT.



NAME OF THE APPLICANTS : 1.Mr.N.SIVAKUMAR. S/o. Mr. NATARAJAN. 2.Mrs.S.KAVITHA. W/o. Mr.N.SIVAKUMAR.

(APP. LAYOUT NO. : SWP / DTCP / SALEM / LAYOUT No.35/2023 & PLANNING [SPANTDA] No. 16/2023)

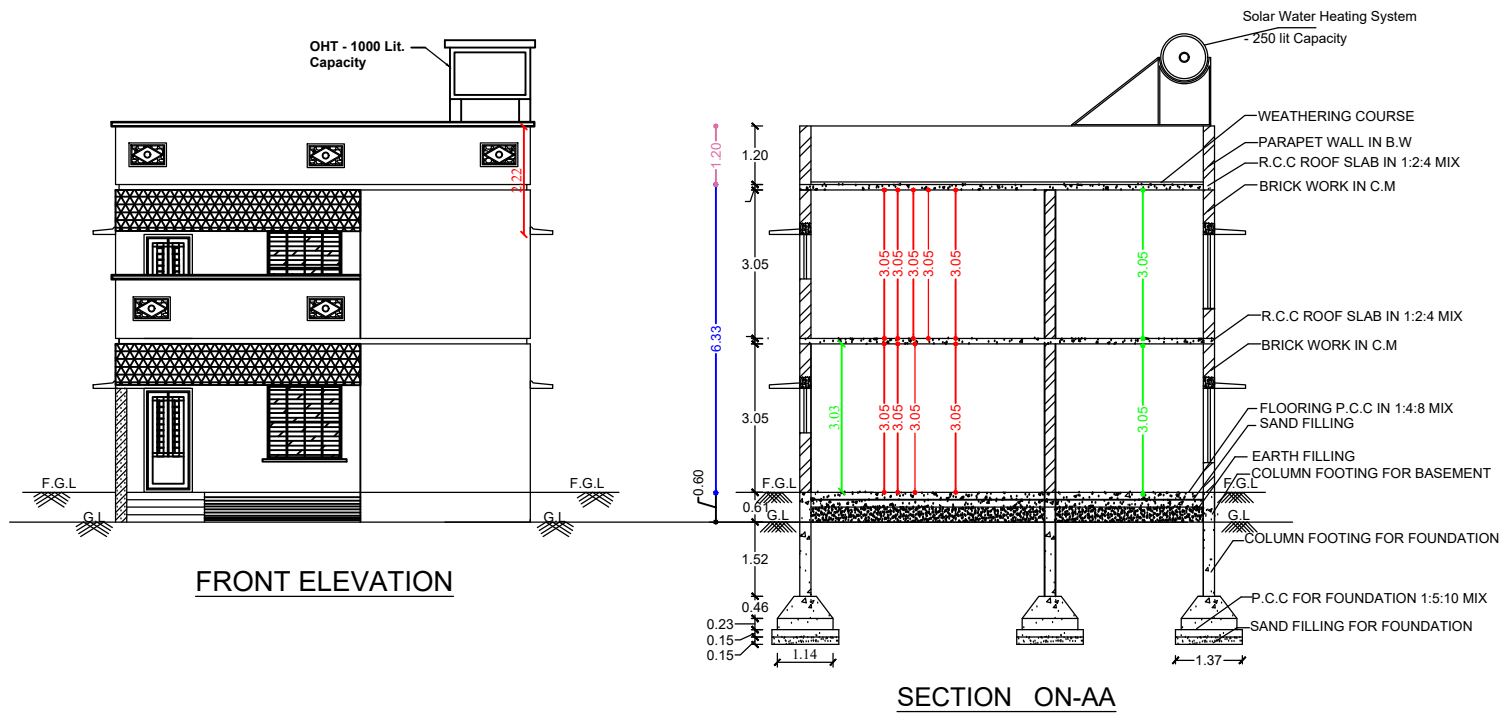

SCALE :-
ALL DIMENSIONS ARE IN FEET & METER
SCALE 1 : 100 OR 1" = 8'0"

FOUNDATION DETAILS

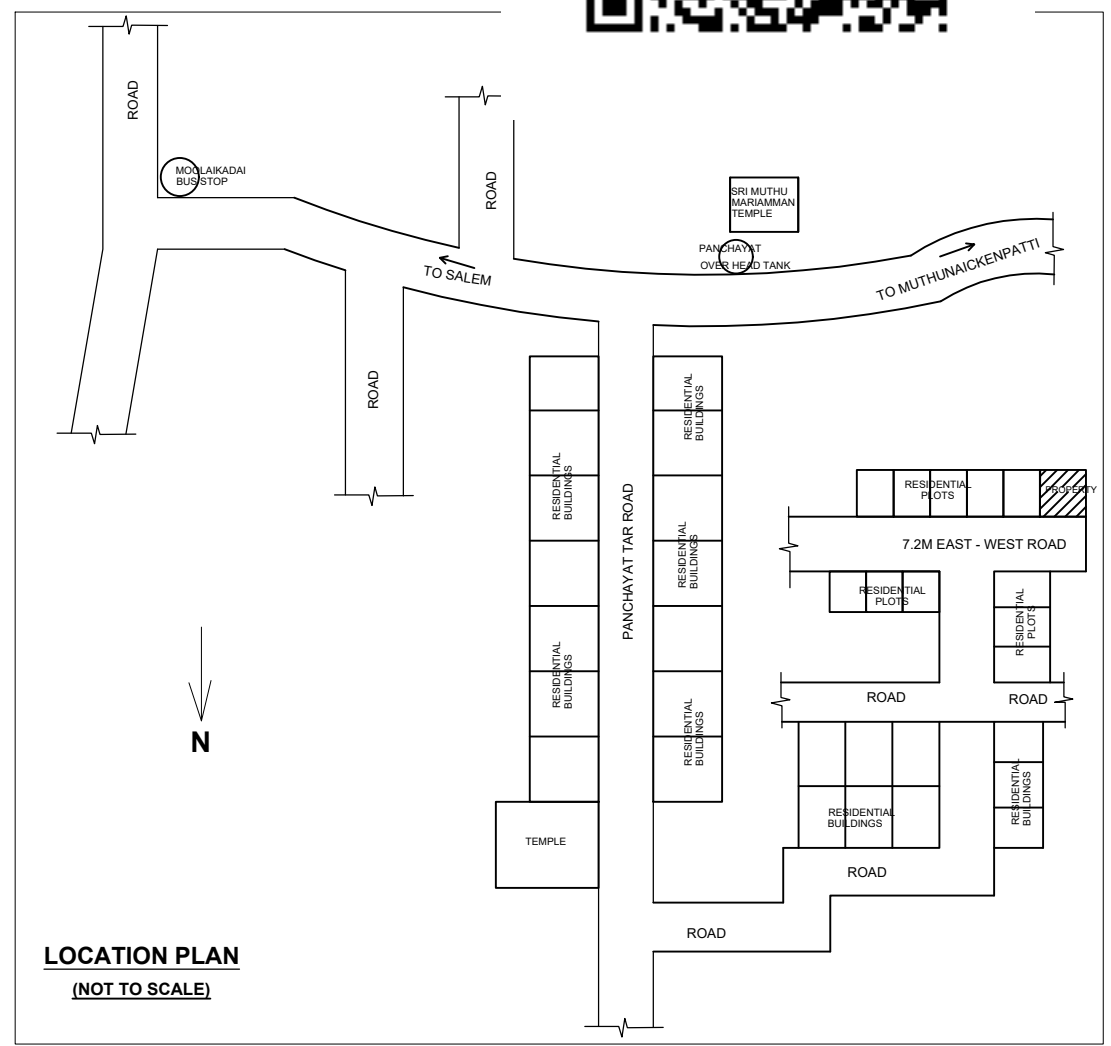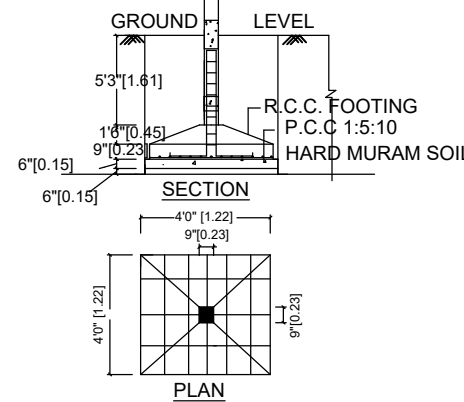

JOINERY DETAILS :-

S.NO	DESCRIPTION	SIZE IN M
1	MAIN DOOR - M.D	1.00 X 2.14
2	DOOR - D	0.91 X 2.14
3	DOOR - D1	0.76 X 2.14
4	OPEN - O	1.22 X 2.14
5	WINDOW - W	1.83 X 1.83
6	WINDOW - W1	1.52 X 1.52
7	WINDOW - W2	1.22 X 0.91
8	VENTILATOR - V	0.76 X 0.61

PARKING CALCULATION:

TOTAL AREA =143.93 SQ.M (GF)
TOTAL CAR PARKING REQUIRED : 2
TOTAL CAR PARKING PROVIDED : 2
TOTAL TWO WHEELER PARKING PROVIDED : 2

LEGEND

PROPOSED ARE MARKED IN
BOUNDARIES ARE MARKED IN
ROADS ARE MARKED IN

NOTE:

1. All dimensions are in meters only.
2. All doors & windows are openable outside.
3. Waste water used for garden purpose.

ENGINEER

APPLICANTS :