

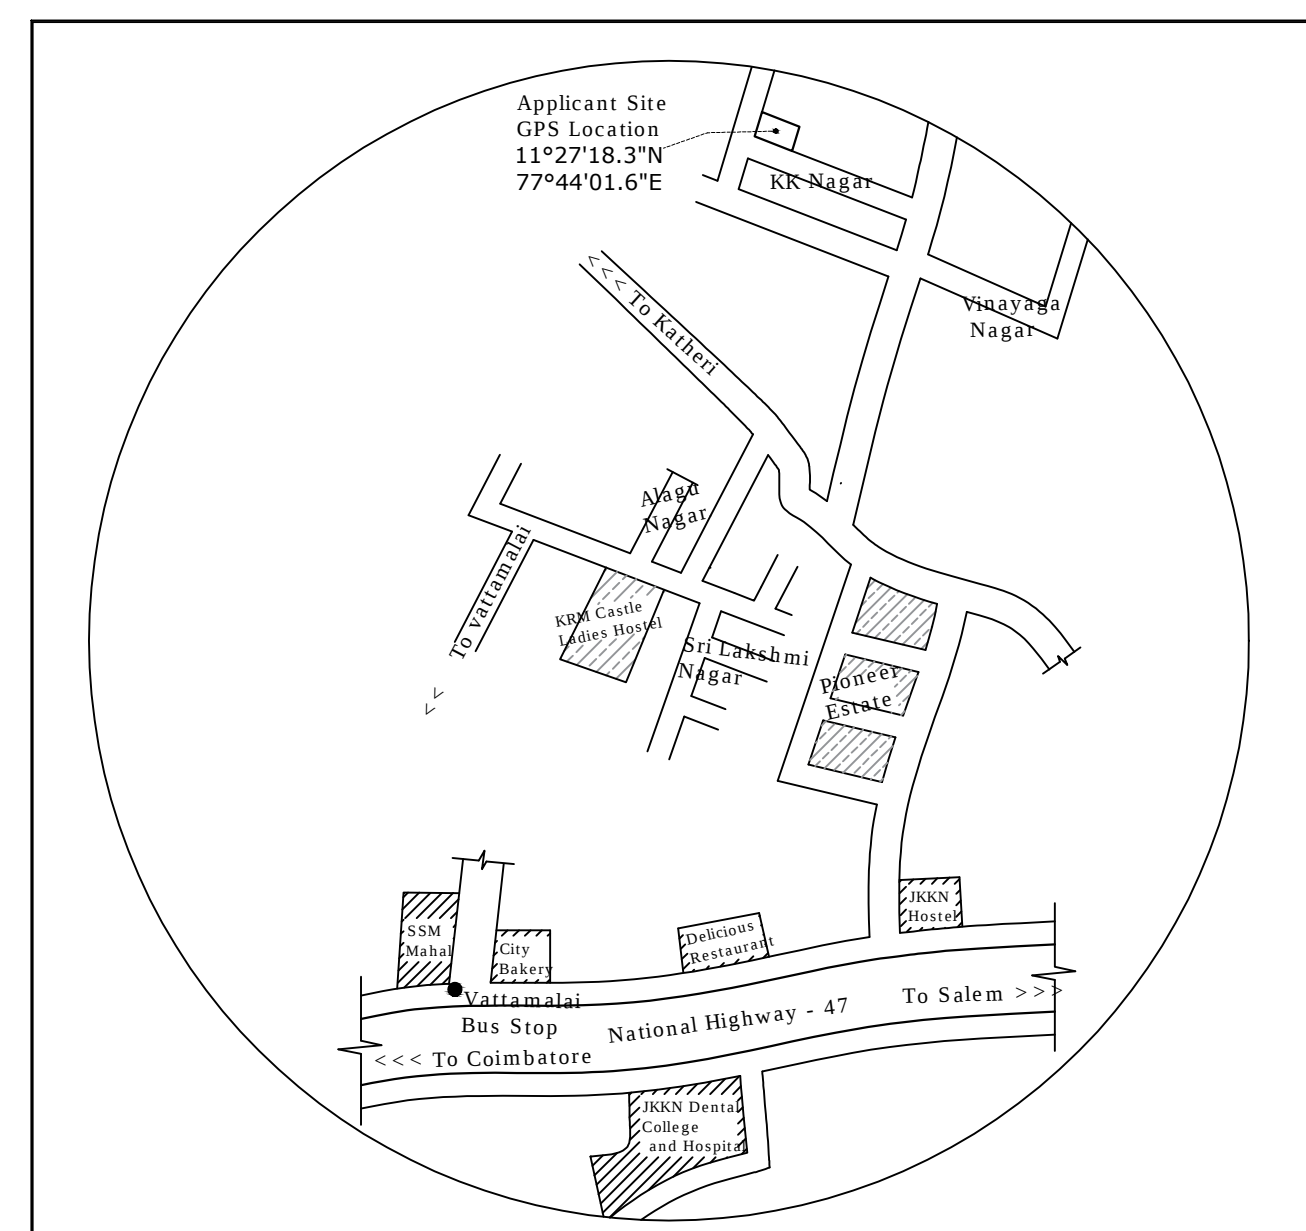
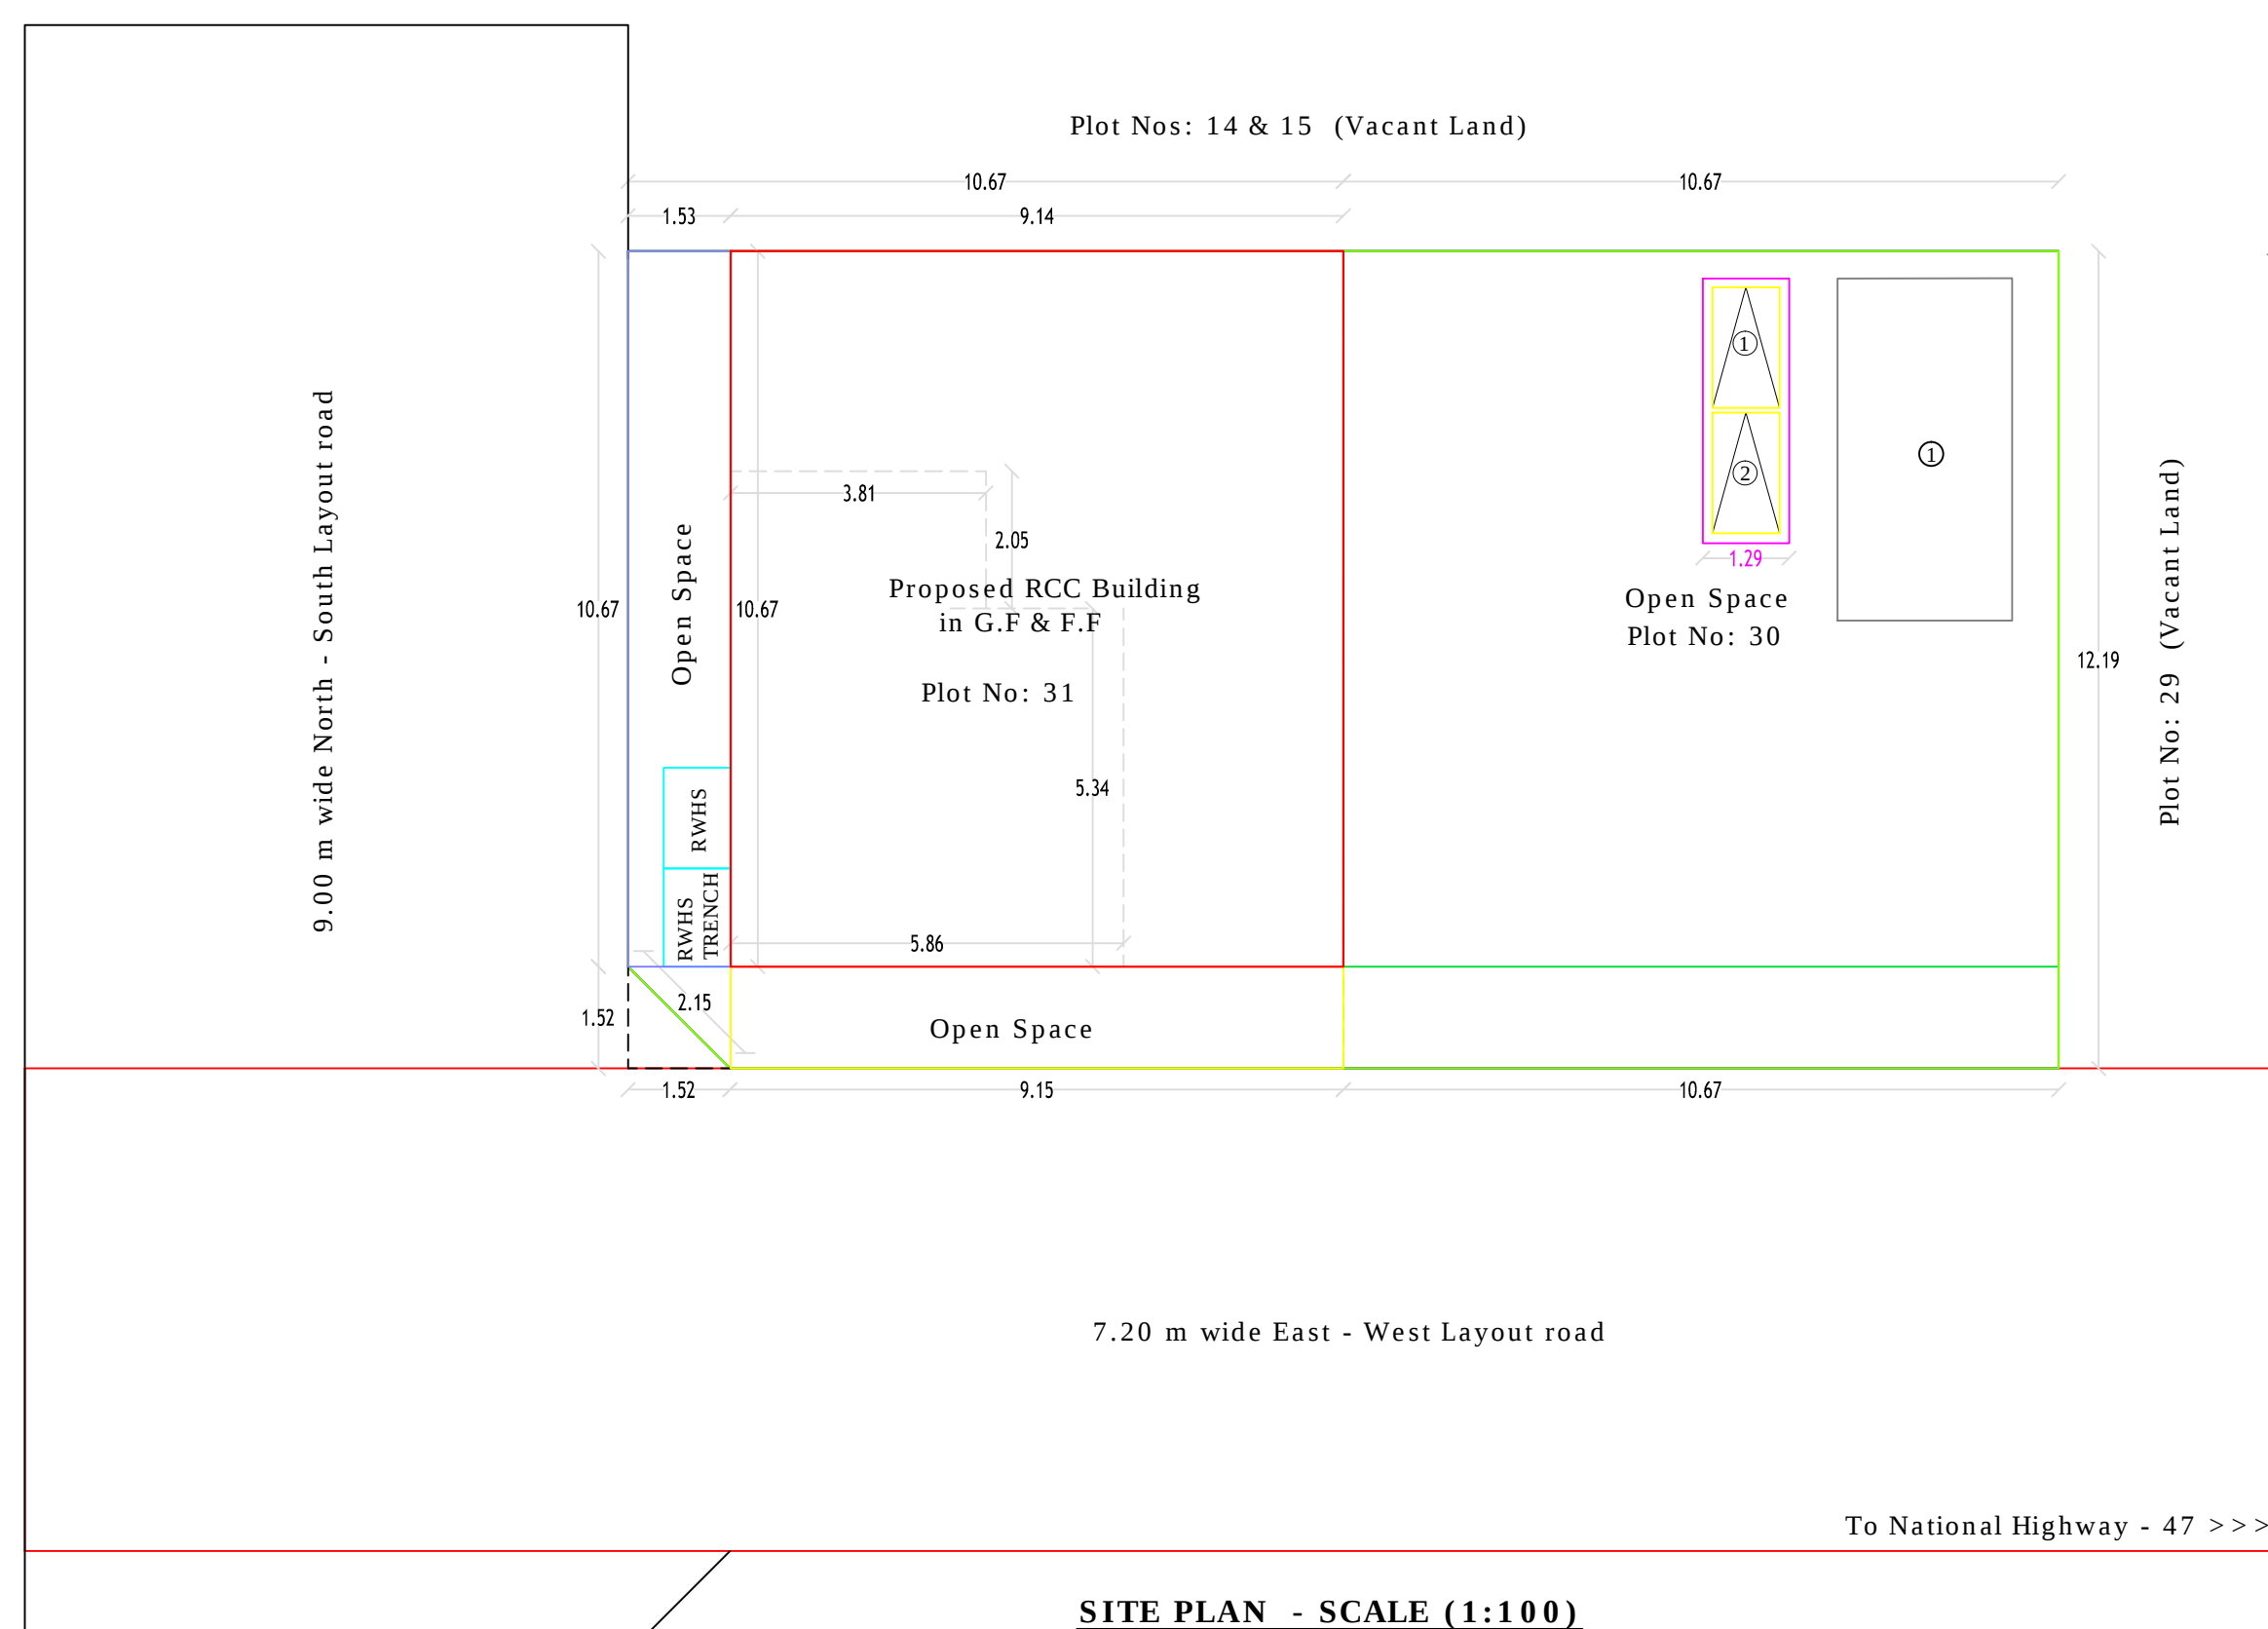
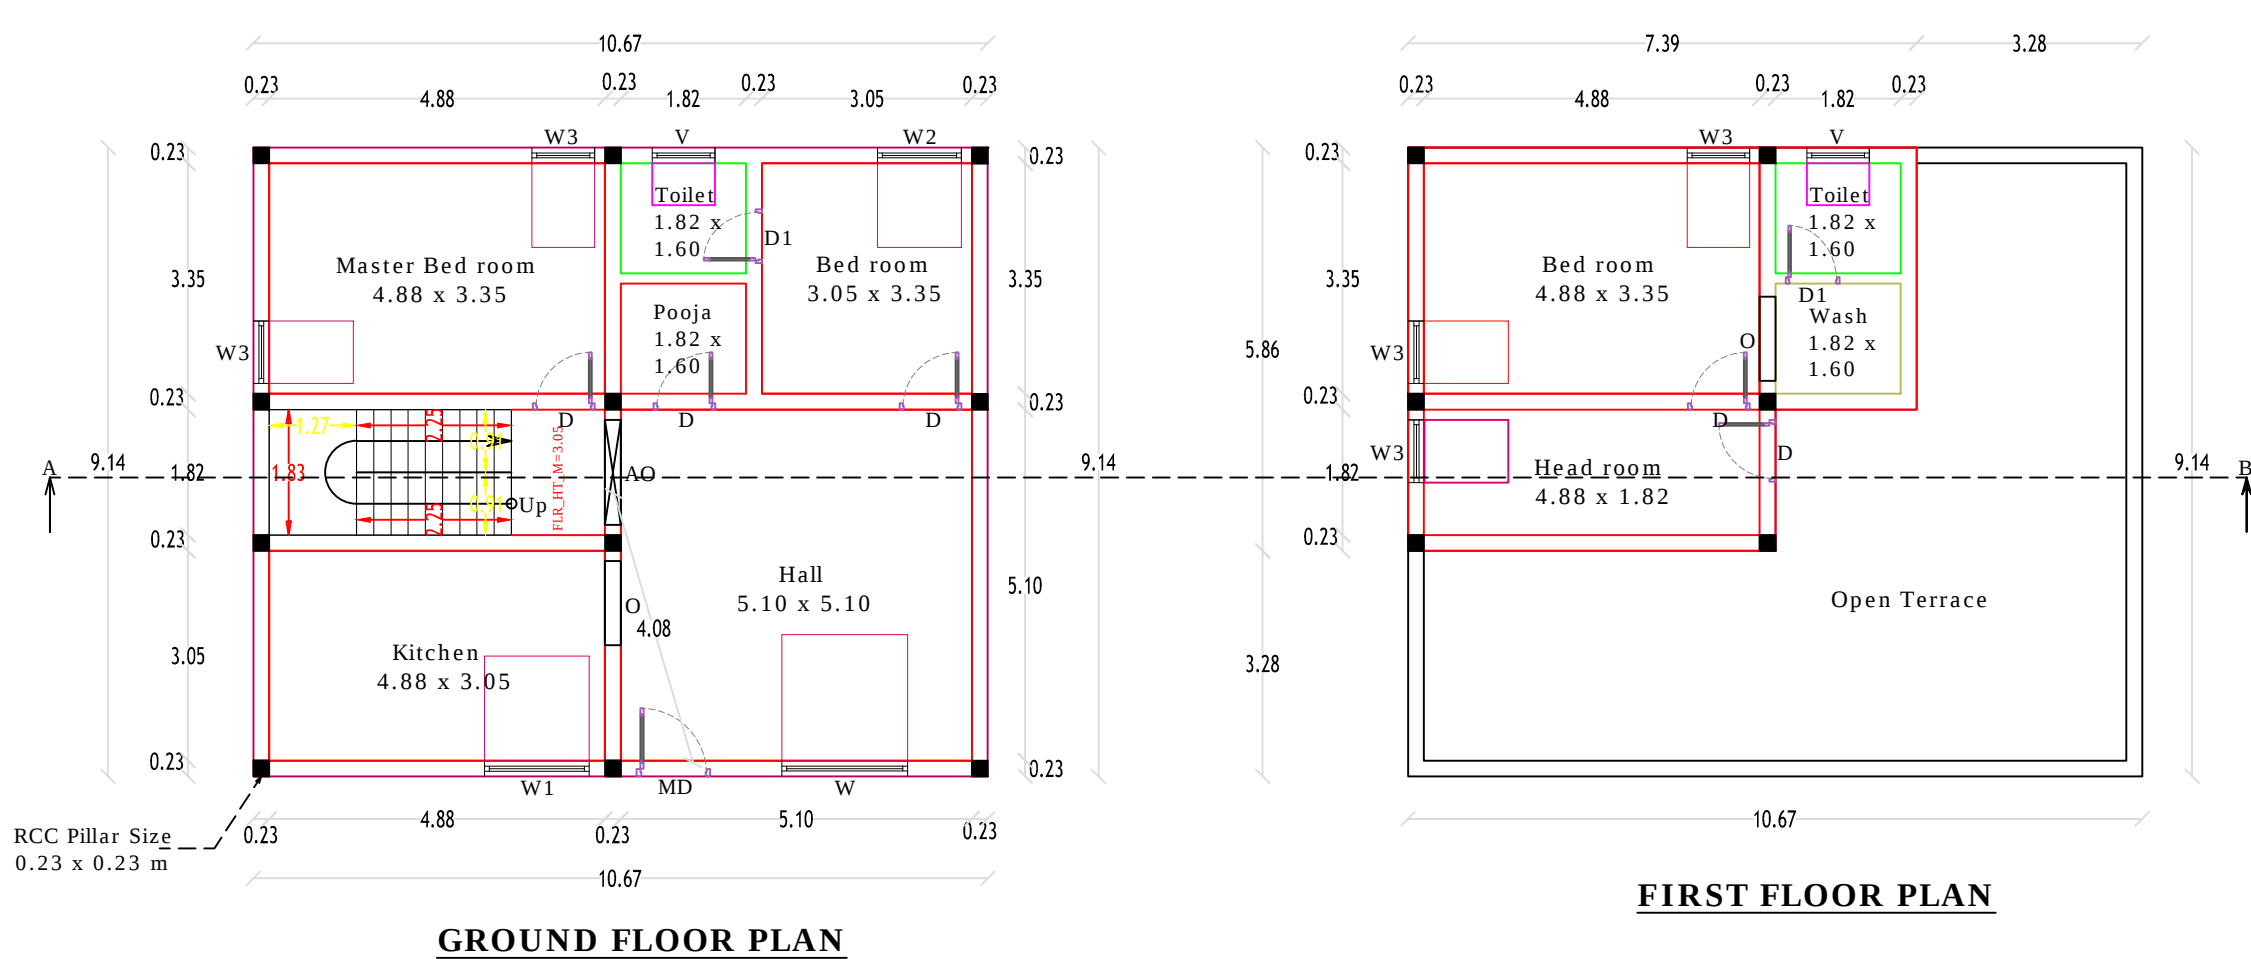


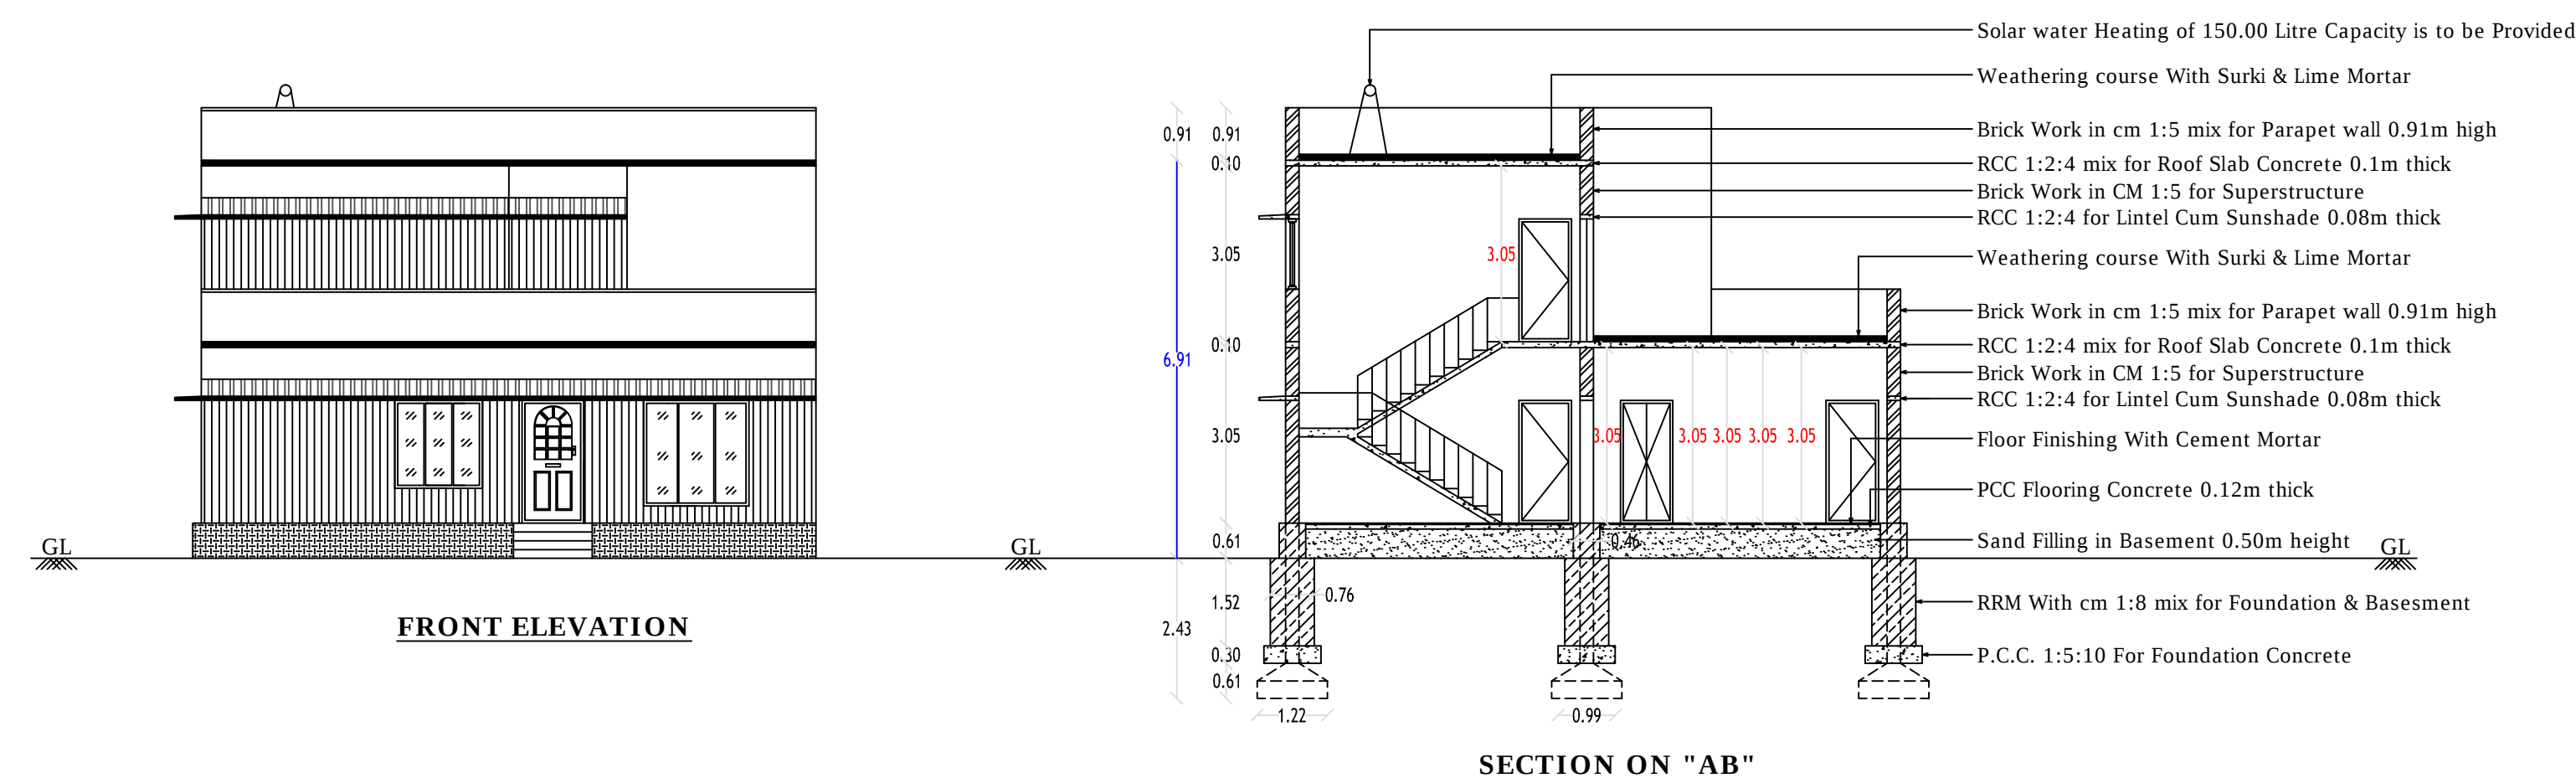

KEY PLAN (NOT TO SCALE)

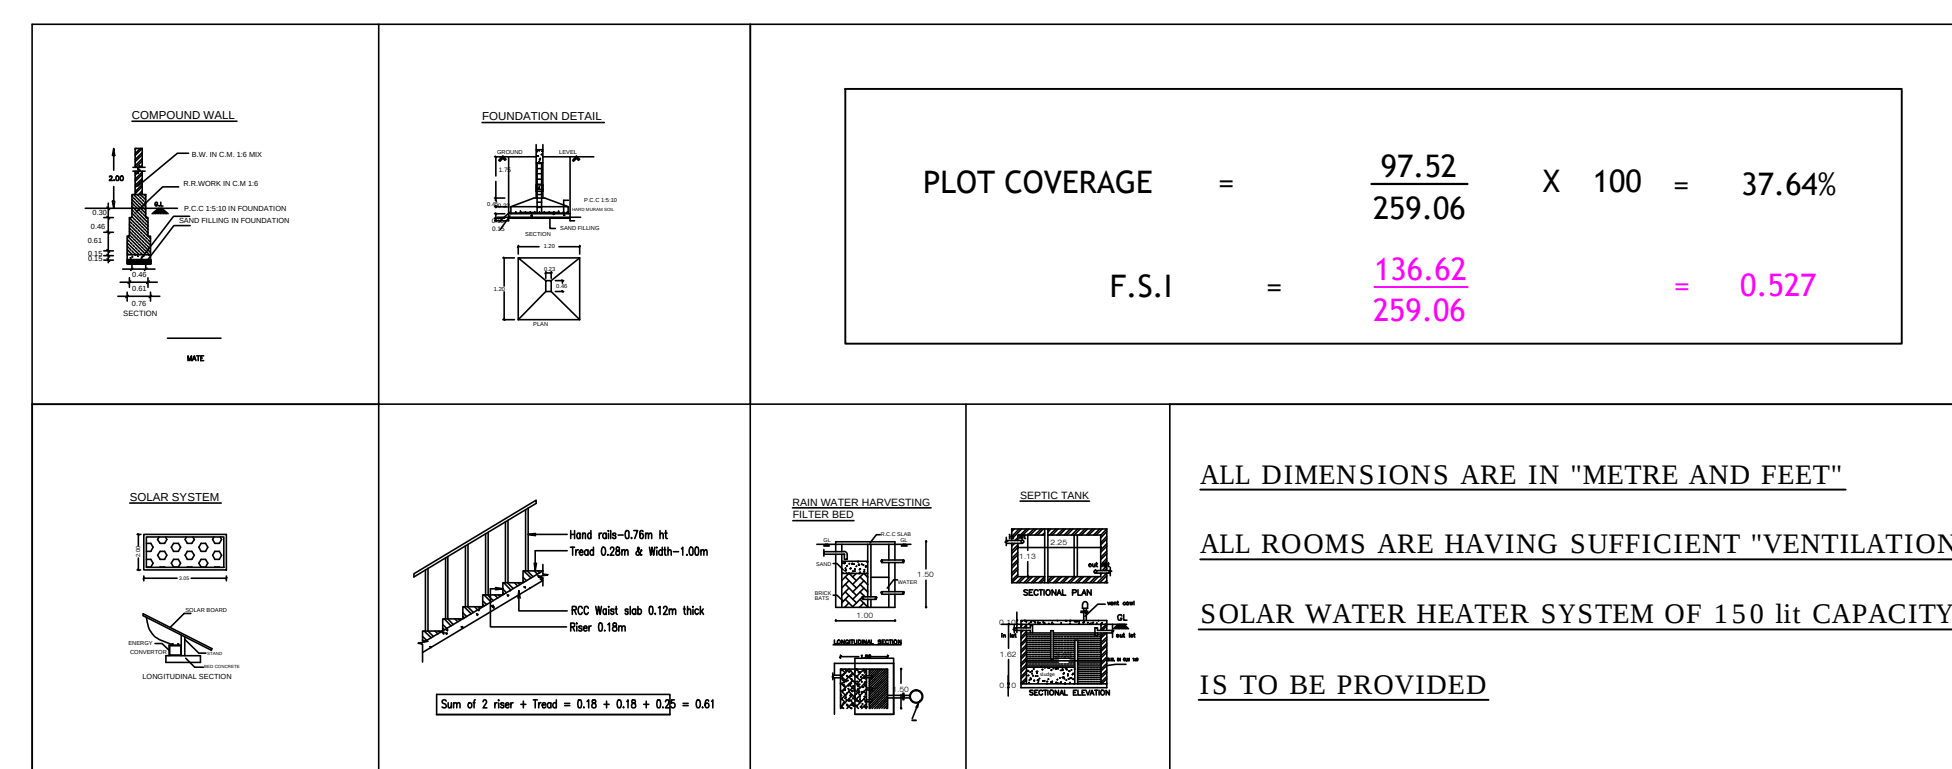

Office use		SHEET NO : 01/ 01	
Plan Showing the Proposed RCC Terraced Dwelling House Construction in Ground & First Floor at New S.F.Nos: 304/10A2 & 304/29, (Old S.F.Nos: 304/7A & 304/10), Katheri Village & Panchayat, Plot Nos: 30 & 31, KK Nagar, Vattamalai, Katheri, Sankari Taluk, Salem District - 638 183.			
Applicants:			
1.Thiru.J.Ravishankar, S/o.Thiru.P.Janarthanan.			
2.Tmt.R.Poornima, W/o.Thiru.J.Ravishankar.			
AREA DETAILS		SQ.M	SQ.FT
Area of the Applicant Site		259.06	2787.50
Area of the Proposed RCC Building in G.F (Including Staircase)		97.52	1049.32
Area of the Proposed RCC Building in F.F		39.10	420.72
Area of Open Space		161.54	1738.18
Carpet area of the Proposed RCC Building in G.F		67.46	725.87
Carpet area of the Proposed RCC Building in F.F		25.23	271.47
JOINERY DETAILS:-			
Door	MD	1.07 x 2.13 (3'6" x 7'0")	Window W3 0.91 x 1.22 (3'0" x 4'0")
Door	D	0.91 x 2.13 (3'0" x 7'0")	Ventilator V 0.91 x 0.61 (3'0" x 2'0")
Door	D1	0.76 x 2.13 (2'6" x 7'0")	Opening O 1.22 x 2.13 (4'0" x 7'0")
Window	W	1.83 x 1.83 (6'0" x 6'0")	Arch Open AO 1.52 x 2.13 (5'0" x 7'0")
Window	W1	1.52 x 1.52 (5'0" x 5'0")	
Window	W2	1.22 x 1.22 (4'0" x 4'0")	
Document No : 2635/2022, Dated : 28/03/2022		SCALE - 1:100	
INDEX:-			
APPLICANT SITE BOUNDARY SHOWN IN		☐	
PROPOSED BUILDING SHOWN IN		☐	
RWHS SHOWN IN		☐	
Er.C.MAHENDIRAN D.C.E., Licensed Building Surveyor		No: 65/A-6, Pongiannagounder Complex, First Floor, Pallipalayam main road, (Opposite Union Bank of India), B.Komarapalayam - 638 183.	
 Planners & Construction		 CELL : 98429 - 62919 / 84387 58919	
 e.mail : kpmersigma@gmail.com			
APPLICANT	ENGINEER		
 1.  2. R. Poornima	 Er. C.MAHENDIRAN D.C.E. Licensed Building Surveyor  No.65/A-6, Ponghannan Gounder Complex, First Floor, Pallipalayam Road, (Opp. Union Bank), Kotturuppalayam - 638 183. Cell No : 98429 62919, 84387 58919.		