


SECTION ON AA

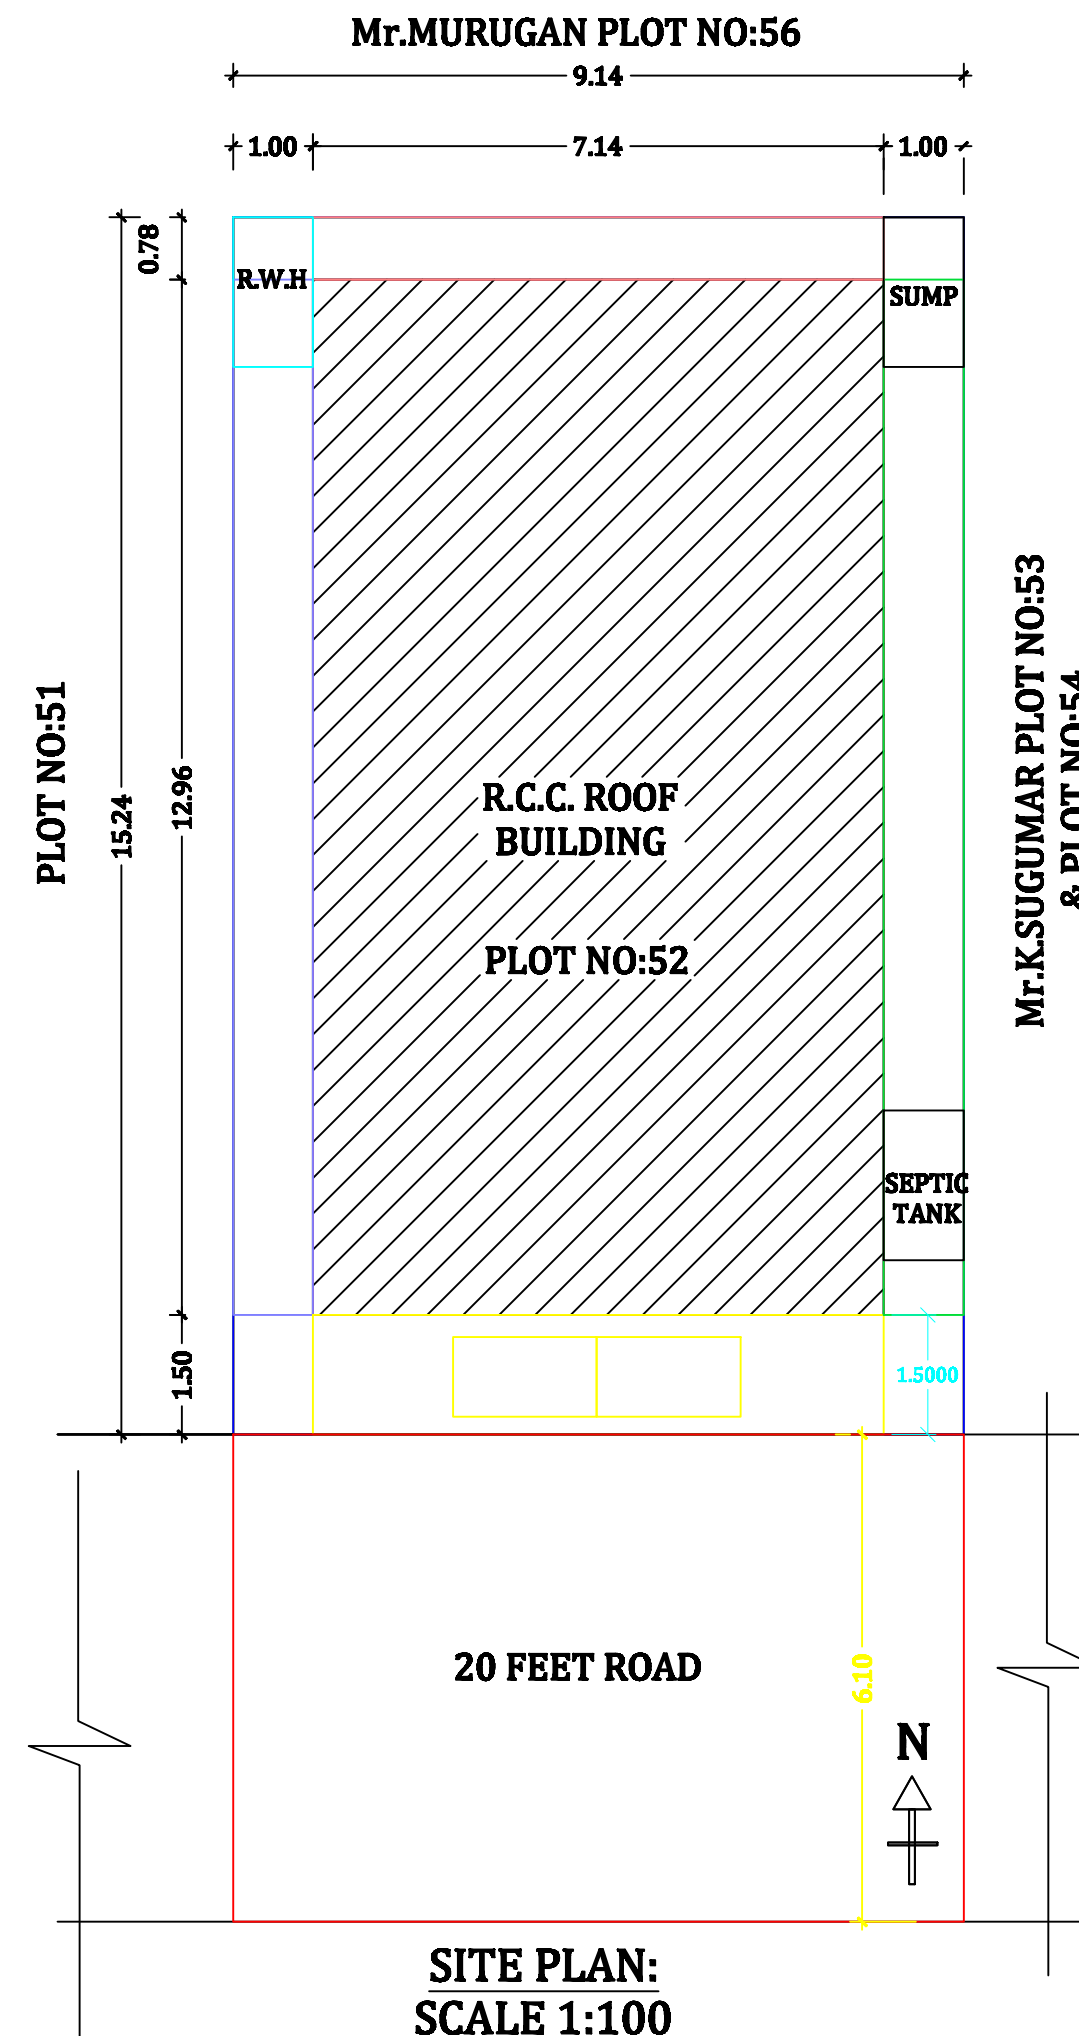

PLOT NO:51

**MR.K.SUGUMAR PLOT NO:53
& PLOT NO:54**

<u>AREA DETAILS:</u>	SQ.FT	SQ.FT
AREA OF THE SITE	1500.00	1392.00
EXISTING GROUND FLOOR	996.44	921.00
PROPOSED GROUND FLOOR	996.44	921.00
AREA OF OPEN SPACE	503.56	469.00

N

SCAL

Q. Lku

[Handwritten signature]

Er.A. VIJAYAKUMAR, B.E.,M.I.V.,A.I.V.,
CHARTERED ENGINEER-IEI(INDIA),
REGISTERED ENGINEER-DTCP-02/2022/GR-II,
REGISTERED ENGINEER-SCMC-313/2023/GR-I,
Opp. Govt. Medical college, Steel Plant Road,
Salem-30. ph:95856 86400.

