
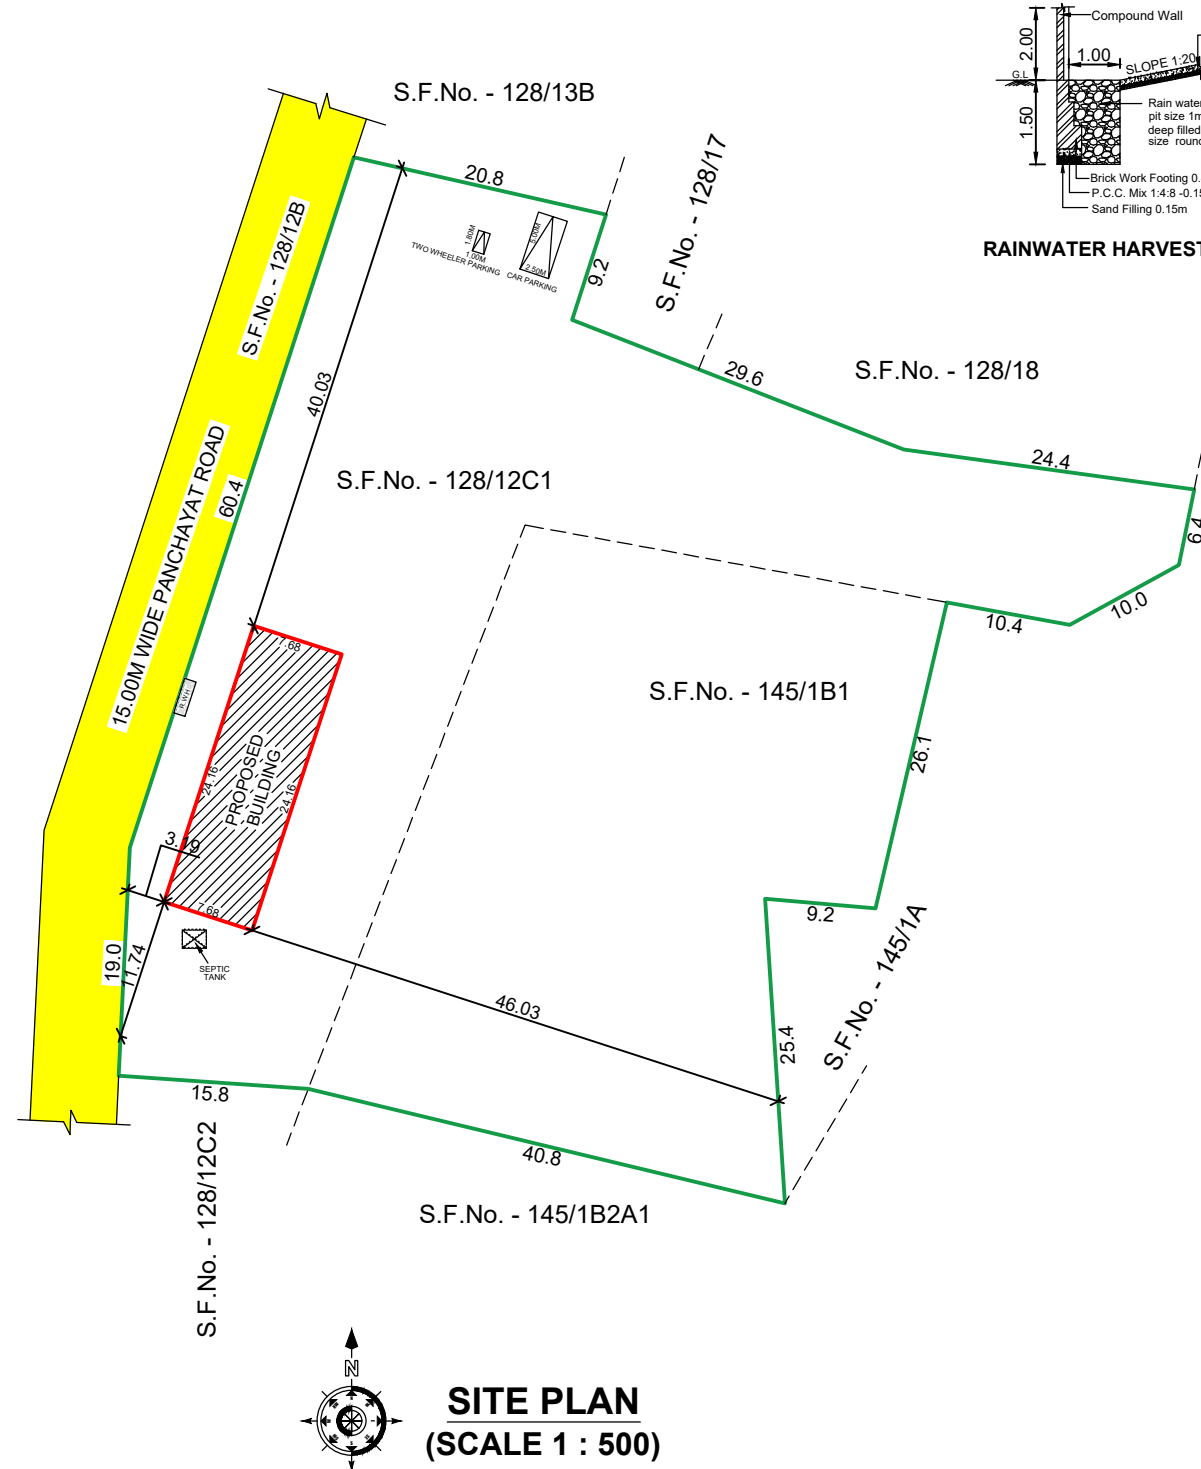
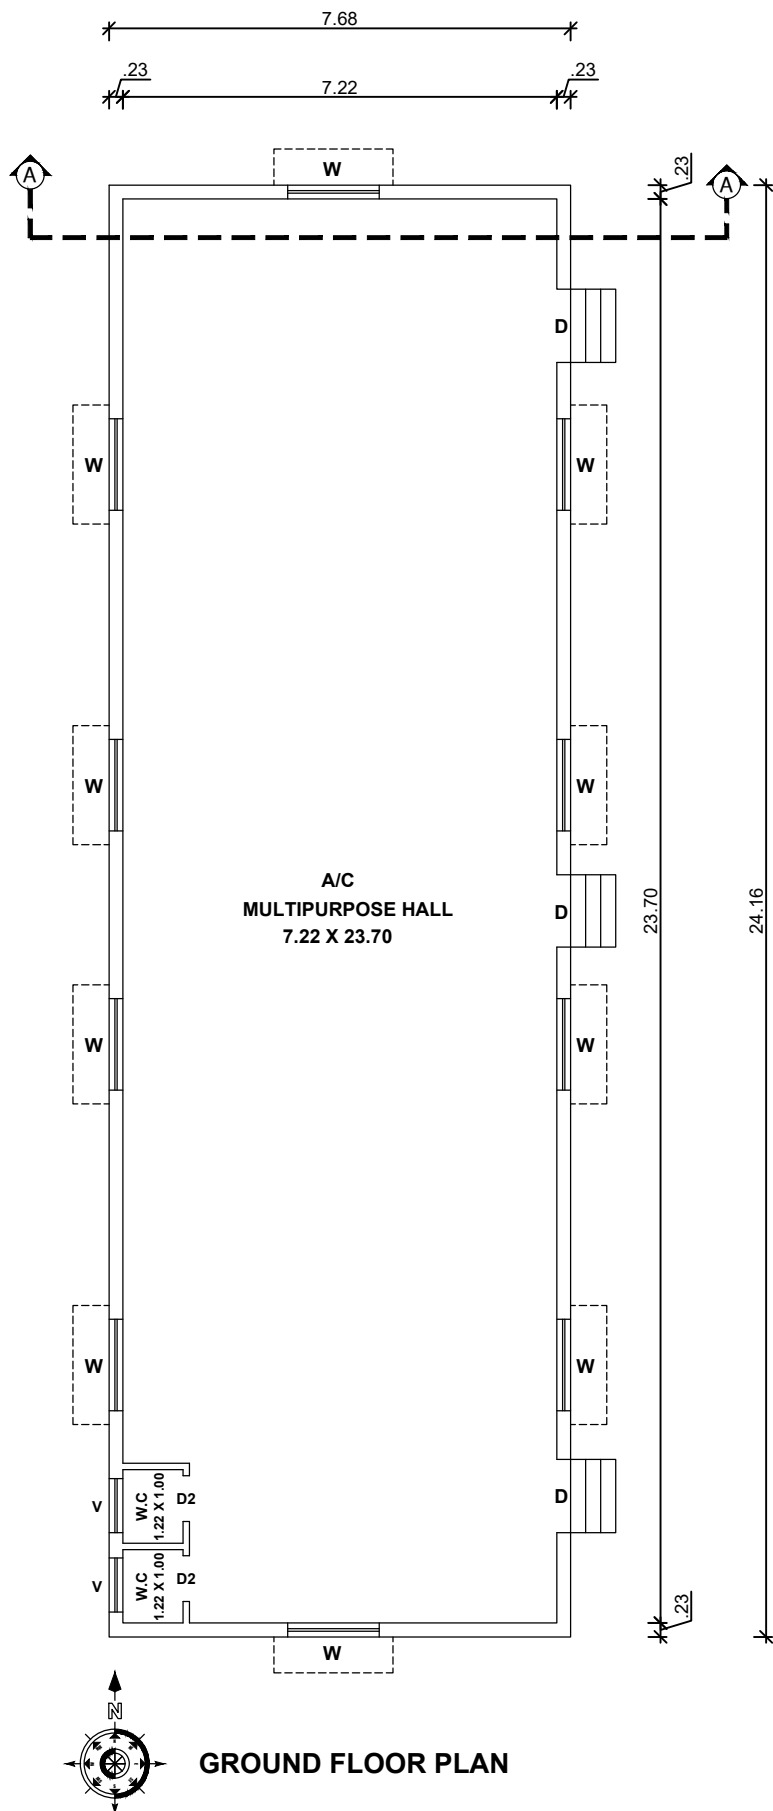
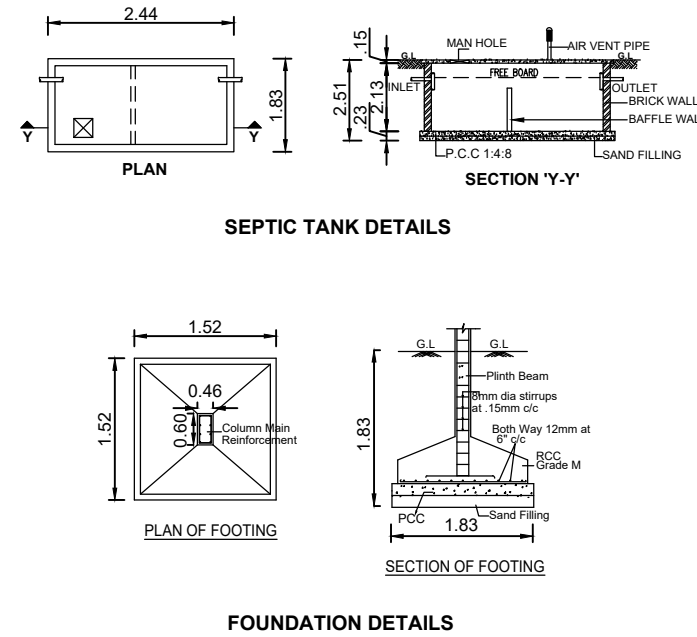


PLAN SHOWING THE PROPOSED CONSTRUCTION OF AC SHEET ROOF COMMERCIAL HALL BUILDING (GROUND FLOOR),
IN S.F.Nos. - 128/12C1 & 145/1B1, (PATTA Nos. : 601 & 1139), OF EACHAMPATTY VILLAGE AND VILLAGE PANCHAYAT,
ATTUR TALUK, SALEM DISTRICT.

APPLICANT : Mr. V.VENKATESAN, S/o. VADIVEL.

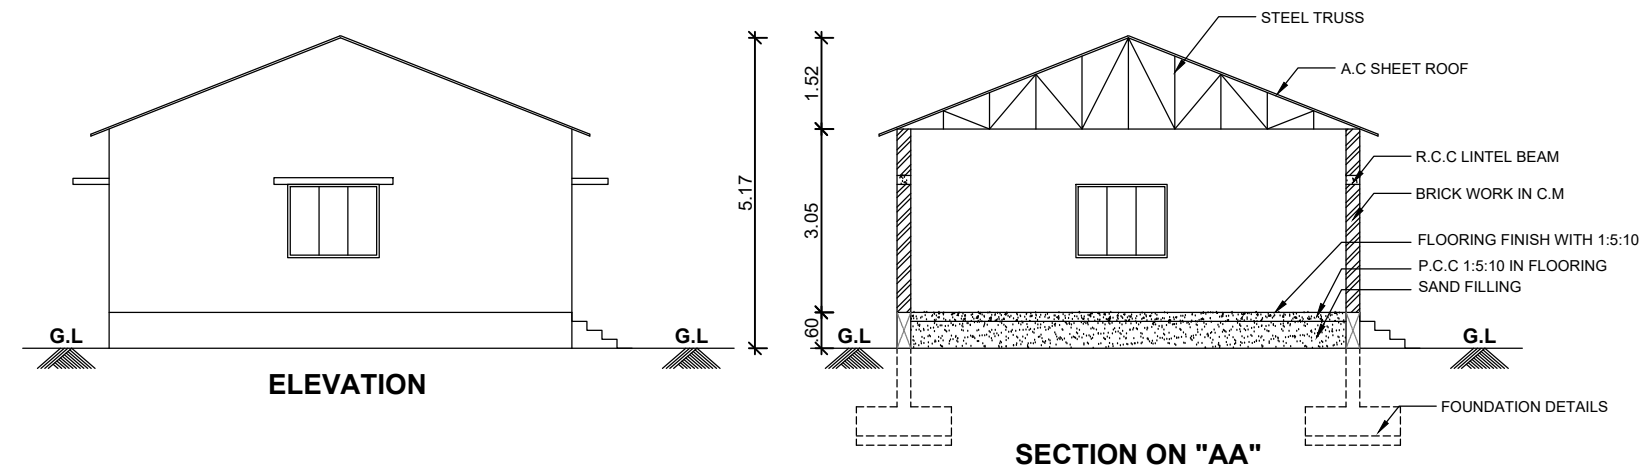

AREA STATEMENT		
SITE AREA DETAILS (In Sq.m)		
AS PER DOCUMENT (1.03 3/4 ACRES)		
AS PER PATTA		
SUPERIMPOSED PLOT AREA		
BUILDING AREA DETAILS		
FLOOR NAME	BUILTUP AREA	
	In Sq.m	In Sq.Ft
GROUND FLOOR AREA	185.55	1997.26

FLOOR SPACE INDEX (FSI) = $\frac{185.55}{4200.00}$ = 0.04
PLOT COVERAGE (PC) = $\frac{185.55 \times 100}{4200.00}$ = 4.41 %

SCALE 1 : 100 ALL DIMENSIONS ARE IN "METRE"

JOINERY DETAILS (In Metre)		
D	DOOR	1.22 X 2.13
D2	TOILET DOOR	0.76 X 2.13
W	WINDOW	1.52 X 1.22
V	VENTILATOR	0.90 X 0.60

COLOUR REFERENCES	
SITE BOUNDARY SHOWN IN	
PROPOSED BUILDING SHOWN IN	
EXISTING ROAD SHOWN IN	

FOR OFFICE USE :

APPLICANT :

REGISTERED ENGINEER :

Cell: 98427-12227
Er. A. SEENIVASAN, B.E.,
Registered Engineer Grade - I
Regn. No: 014/RE-I/2019
Registered Structural Engineer Grade-II
Regn. No: 01/2022/SE-G.II
Registered Construction Engineer
Regn. No: 03/2022/CE
#5/318-B, State Bank Colony-II
Junction Main Road, SALEM-4.