

SCALE(1:100)

**Mr.T.RAJAN,
S/o.THANDRAYAN.**

AREA STATEMENT		
	SQ.MT	S.FT
☐ TOTAL AREA	1355.68	14592.60

	NO. OF CAR PARKING (2.50 X 5.00) - 2 NO.
	NO. OF TWO WHEELER PARKING (2.50 X 5.00) - 2 NO.












COLOR INDEX
OWNER BOUNDARY
PRO. CONSTRUCTION

- 1.L.P.GAS WILL BE USED FOR KITCHEN
- 2.BORE WILL WITH MOTAR,WATER TANK AND MUNICIPAL WATER SUPPLY WILL BE PROVIDED
- 3.SULLAGE WASTE FROM TOILET WILL BE CONNECTED INTO SEPTIC TANK
- 4.RAIN WATER TAKEN PERCOLATION BED 1.0m WIDE PROVIDED AS PER GO(MS) MO.138 WITH DATE:11.02.02
- 5.RAIN WATER TAKEN TO THE BORE WELL THROUGH 150mm DIA PIPE
- 6.SOLAR WATER HEATER WILL BE PROVIDED
- 7.ALL DIMENSION ARE IN METER
- 8.AT KITCHEN EXHAUST FAN TO BE PROVIDED

APPLICANT SIGN

MURUGAN BUILDERS
Er.M.MOORTHY, BE., AMIE.,
Register Engineer & Consulting Engineer
License Building Surveyor
Kadai Veedhi, Viswanath Theatre Complex
Attur(Tk), Salem(Dt)-636102
Cell:8098282722,9787419995

ENGINEER

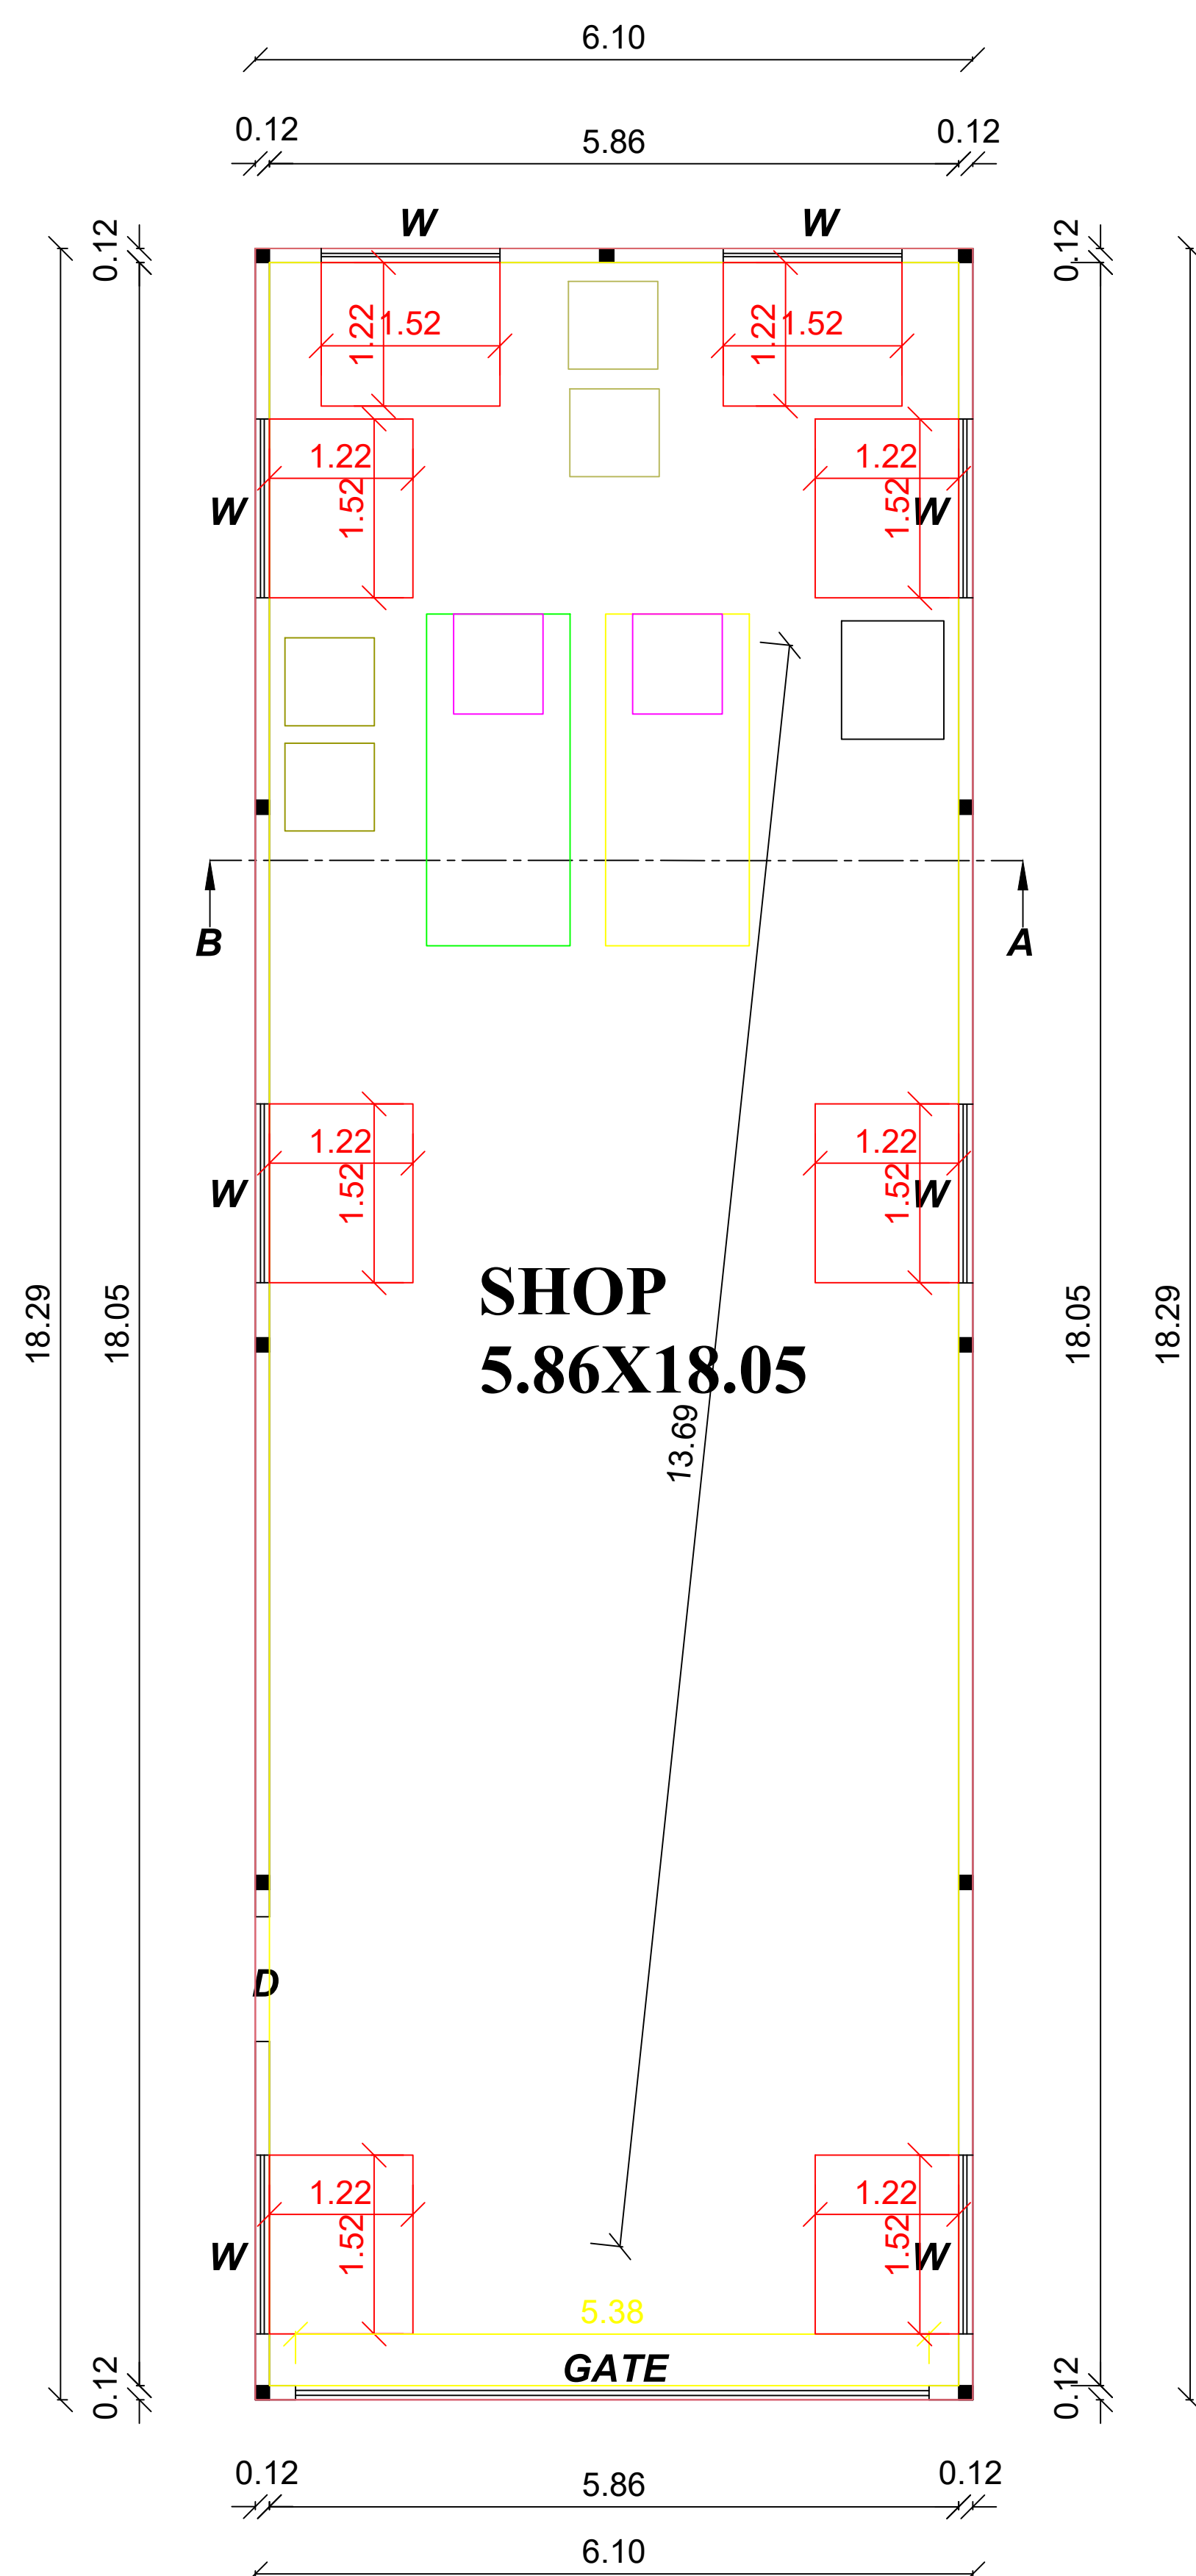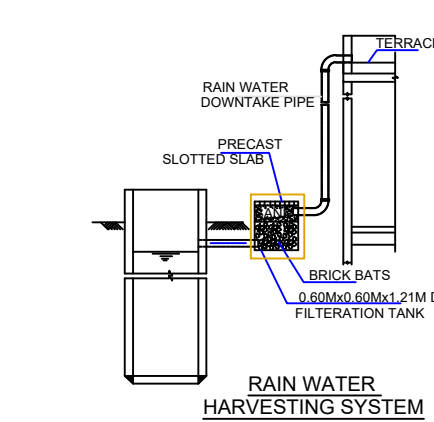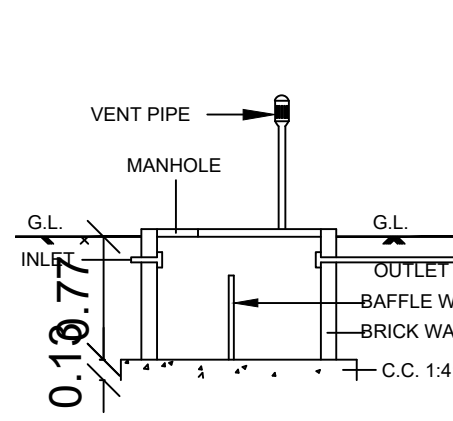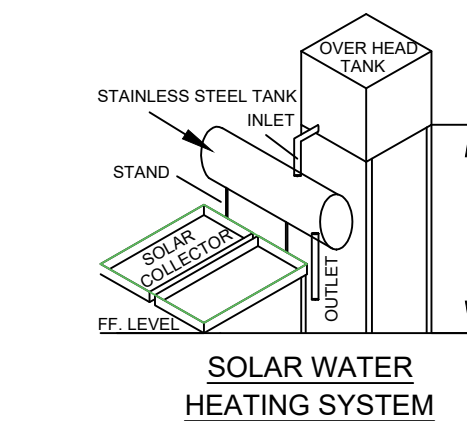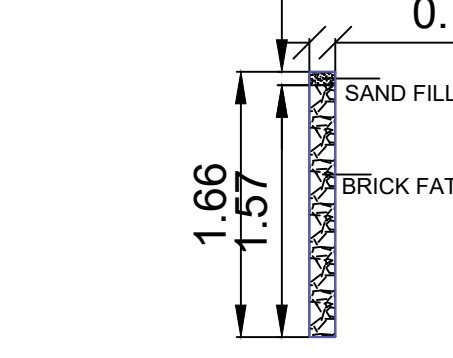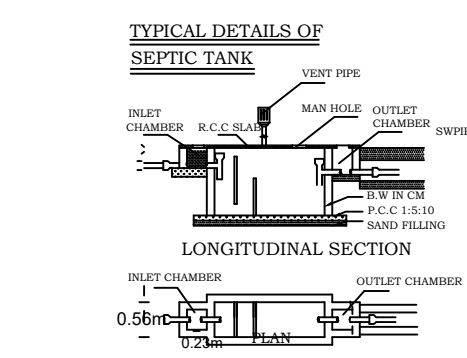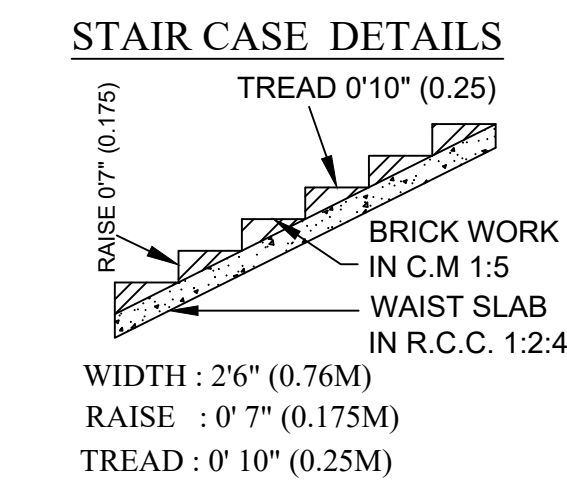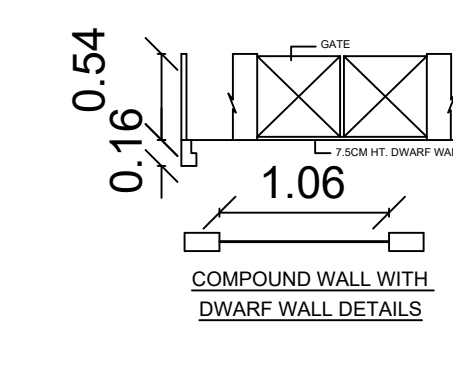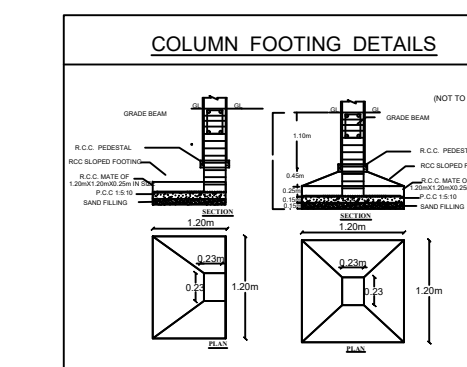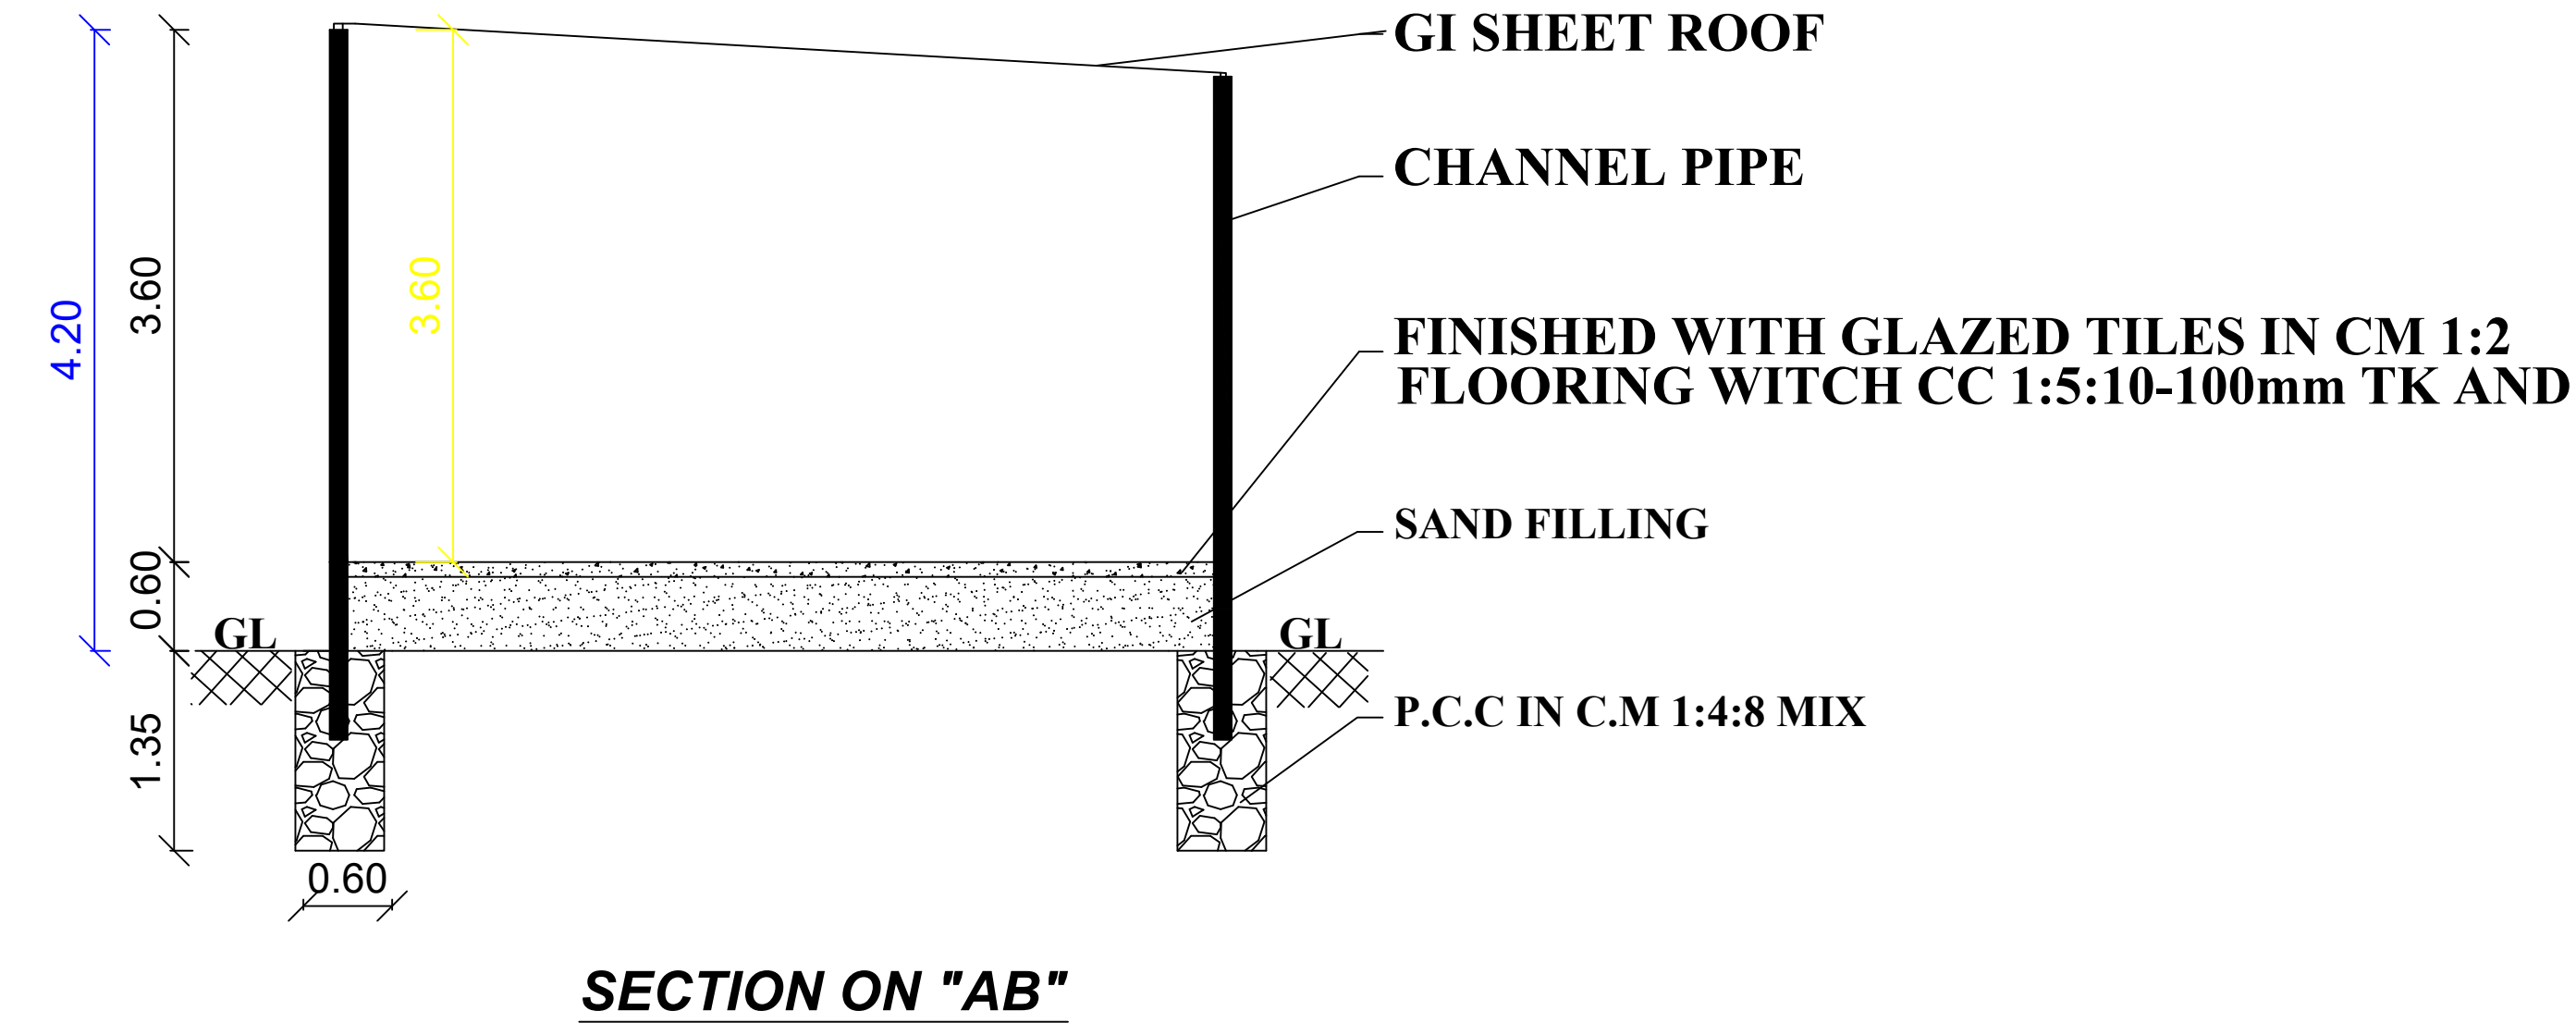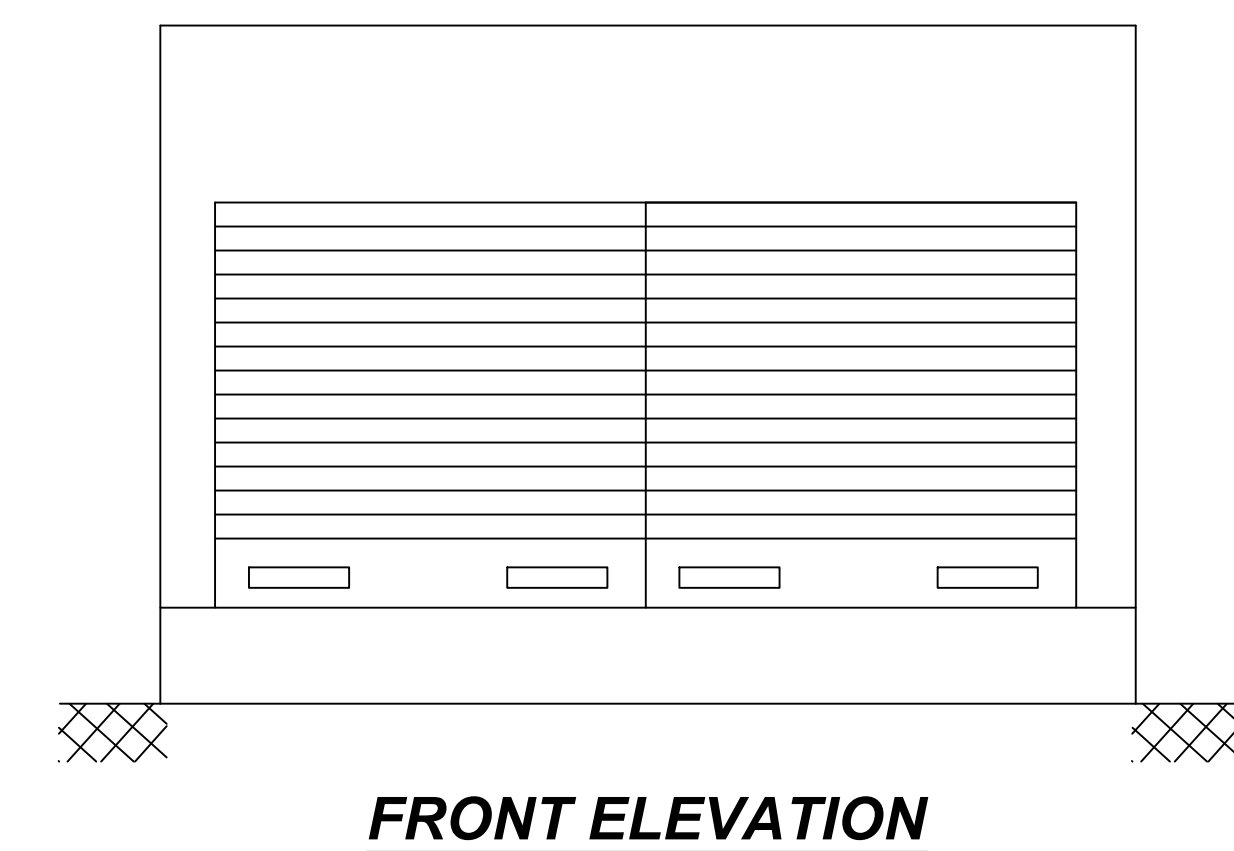

PROPOSSE GROUND FLOOR PLAN

SITE PLAN :-

(NO TO SCALE)

