


PLAN INFO
 PLOT_AREA_M2=482.85
 AS_PER_DOCUMENT=482.85
 FMB_OR_PLR=203.52
 AS_AT_SITE=203.52
 SINGLE_FAMILY_BLDG=YES
 CRZ=NO
 SECURITY_ZONE=NO
 ACCESS_WIDTH_M=5.00
 WHETHER_GOVT_OR_AIDED_SCHOOL=NO
 ROAD_WIDTH=6.10
 ROAD_LENGTH=30.00
 AVG_PLOT_DEPTH=5
 AVG_PLOT_WIDTH=11.73
 LAND_USE_ZONE=RESIDENTIAL
 PLOT_NO=00
 SURVEY_NO=89/4C
 PATTI_NO=1370
 DISTRICT=SALEM
 TALUK=SANKARI
 RWL_DECLARED=YES
 IS_SWIMMING_POOL_EXISTS=NO
 AREA_TYPE=EWIS
 BUILDING_NEAR_TO_RIVER=NO
 BUILDING_NEAR_MONUMENT=NO
 BUILDING_NEAR_GOVT_BLDG=NO
 IF_HERITAGE_TOWN_LESS_THAN_1KM_RADIUS=NO
 PROVISION_FOR_GREEN_BUILDINGS_AND_SUSTAINABILITY=YES
 FIRE_PROTECTION_AND_FIRE_SAFETY_REQUIREMENTS=YES
 NOC_FOR_CONSTRUCTION_NEAR_MONUMENT=NO
 JURISDICTION_TYPE=AGRAHARAM THALAIYUR VILLAGE PANCHAYAT
 ORGANIZATION_TYPE=PRIVATE
 OSR_APPLICABLE=NO
 OSR_BUYBACK=NO
 OSR_SURR_BUYBACK_RETAIN=NO
 PREMIUM_FSI_REQUIRED=NO
 IS_APPROVED_LAYOUT=NO

PLAN SHOWING THE PROPOSED CONSTRUCTION OF R.C.C ROOF GROUND FLOOR
 RESIDENTIAL BUILDING IN NEW SURVEY NO.89/4C, PATTI NO: 1370, OF VELLAIYAMPALAYAM MOOLAKKADAI,
 AT AGRAHARAM THALAIYUR VILLAGE, AGRAHARAM THALAIYUR VILLAGE PANCHAYAT,
 MAGUDANCHAVADI PANCHAYAT UNION, SANKARI TALUK, SALEM DISTRICT.


APPLICANT :- Mr. R.PARTHIBAN. S/O: P.RATHINAM.

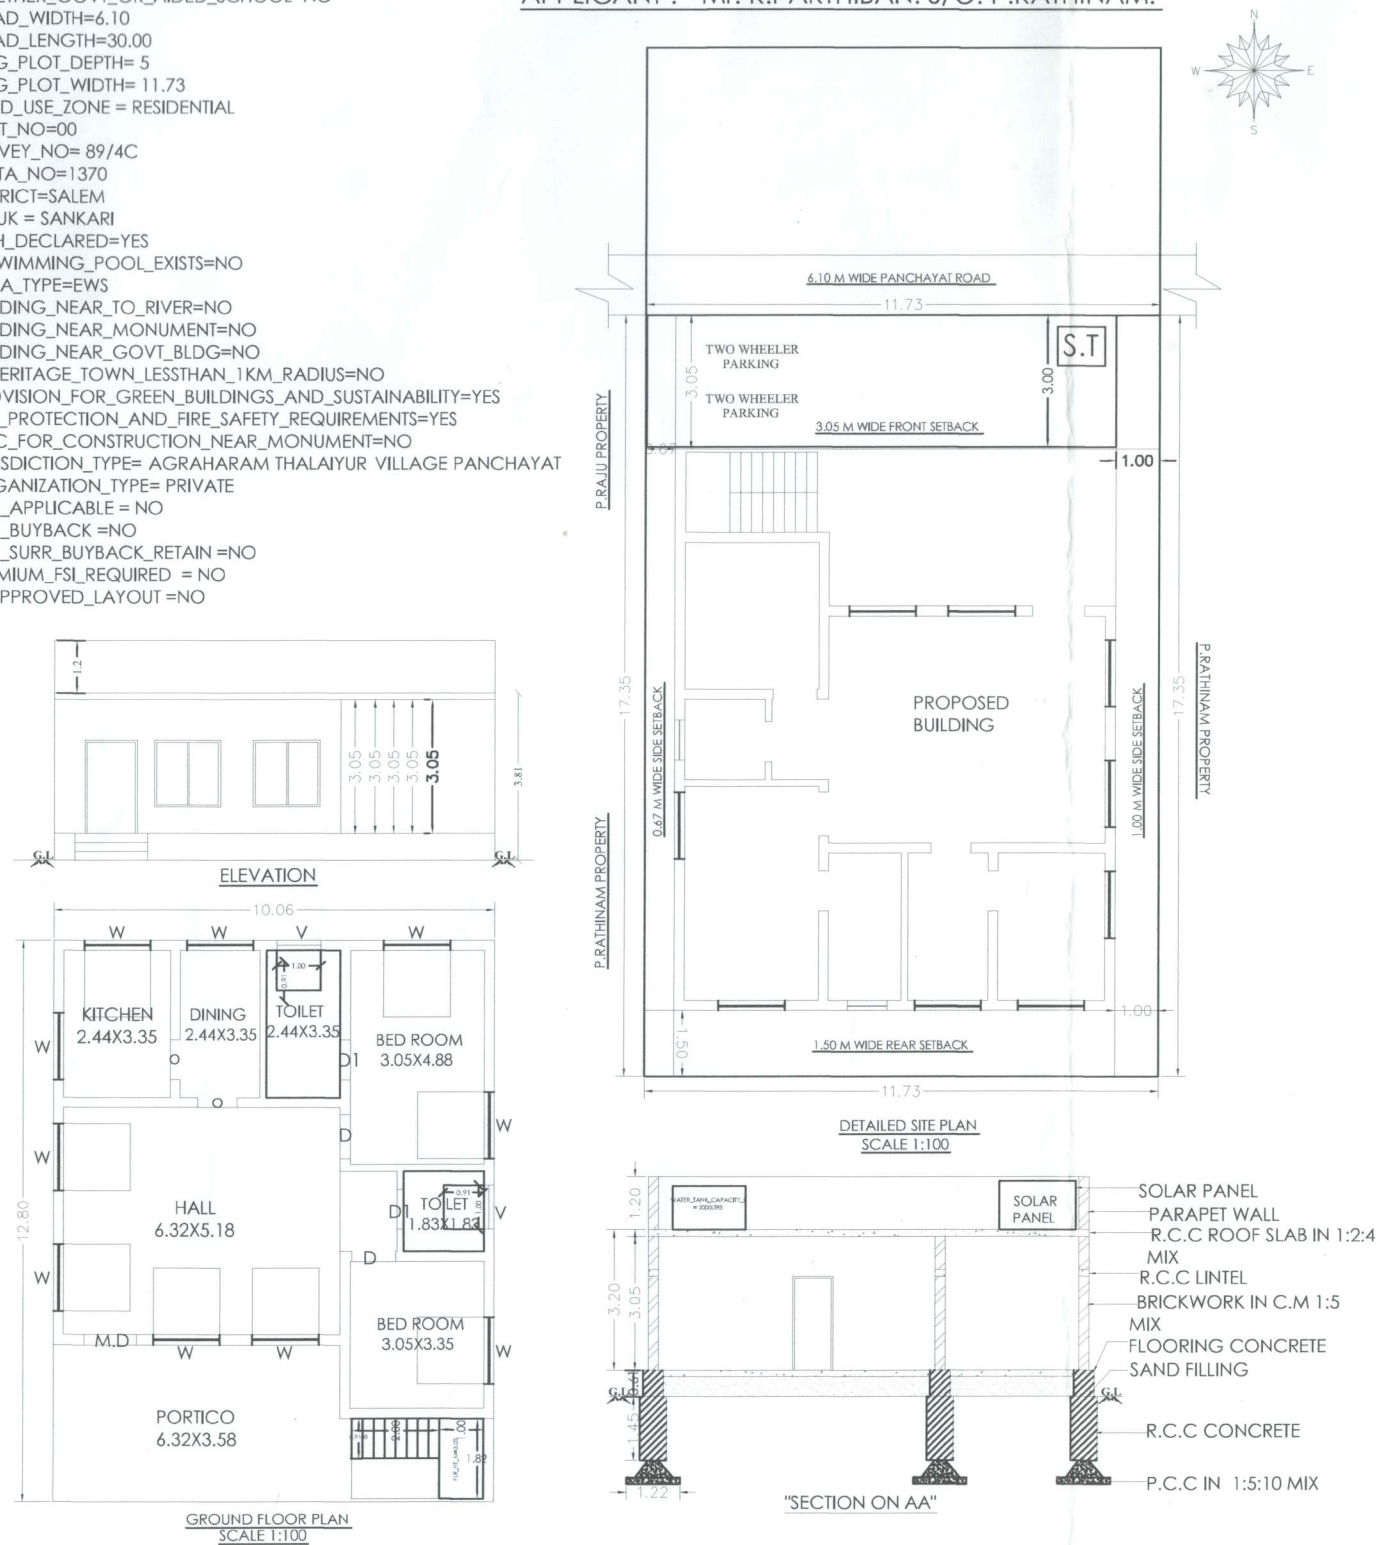

AREA DETAILS	SQFT	SQMT
TAKEN SITE AREA	2190.68	203.52
PRO. R.C.C ROOF BUILDING PLINTH IN G.F	1386.08	128.77
OPEN SPACE	804.60	74.75
SEPTIC TANK & DISPERSION TRENCH EACH	- 1 NO	
RAIN WATER HARVESTING SUMP	- 1 NO	
JOINERY DETAILS	METRE	FEET
MD - MAIN DOOR	1.22 X 2.13	4'0" X 7'0"
D - DOOR	0.91 X 2.13	3'0" X 7'0"
D1 - DOOR	0.76 X 2.13	2'6" X 7'0"
W - WINDOW	1.53 X 1.83	5'0" X 6'0"
W1 - WINDOW	1.22 X 1.37	4'0" X 4'6"
O.A - OPEN ARCH	1.52 X 2.13	5'0" X 7'0"
V - VENTILATION	0.91 X 0.91	3'0" X 3'0"

APPLICANT

ENGINEER

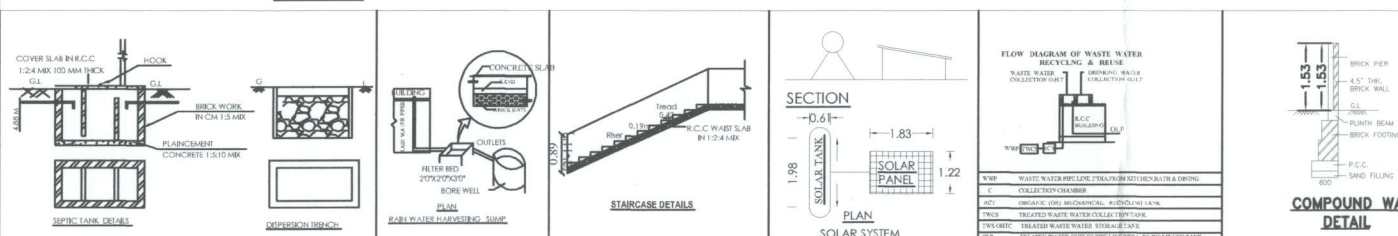

R. Parthiban

Er. S. SURESH M.E (Structural Engg).
 Reg. Struc. Engineer Gr-I,
 Reg.No:09/2020/RSE/GR-I/EDTCP
 PRIYAM BUILDING SERVICES
 No:42/1, Siva Complex, First Floor,
 Erode-638 011, Ph: 96594 45577.