

PLAN SHOWING THE PROPOSED CONSTRUCTION OF RCC ROOF RESIDENTIAL BUILDING IN GROUND FLOOR AT S.F.NO:322/1A,PATTA NO:1979,WARD NO:01,VILVANOOR PIRIVU ROAD, EDAYAPATTI VILLAGE, PETHANAICKANPALAYAM (TALUK), SALEM (DISTRICT).

SCALE(1:100)

APPLICANT:

Mr.V. MANI
S/o.VENKATTAN CHETTI.

SCHEDULE OF JOINERIES :-		
MD	DOOR	1.06X2.13
D	DOOR	0.91X2.13
D1	DOOR	0.76X2.13
W1	WINDOW	2.05X1.21
W	WINDOW	1.53X1.21
KW	WINDOW	1.21X1.22
V	VENTILATOR	0.60X0.60

AREA STATEMENT		
	SQ.MT	S.FT
☐ TOTAL AREA	667.72	7187.40
☐ PROPOSED BUILDING		

GROUND FLOOR	92.90	1000.00
CARPET AREA	61.30	659.83
AREA OF OPEN SPACE	574.82	6187.40


NO. OF CAR PARKING (2.50 X 5.00)	- 1 NO.
NO. OF TWO WHEELER PARKING (2.50 X 5.00)	- 1 NO.

COLOR INDEX
☐ OWNER BOUNDARY
☐ PRO. CONSTRUCTION


- 1.L.P.GAS WILL BE USED FOR KITCHEN
- 2.BORE WILL WITH MOTAR,WATER TANK AND MUNICIPAL WATER SUPPALY WILL BE PROVIED
- 3.SULLAGE WASTE FROM TOILET WILL BE CONNECTED INTO SEPTIC TANK
- 4.RAIN WATER TAKEN PERCOLATION BED 1.0m WIDE PROVIDED AS PER GO(MS) MO.138 WITH DATE:11.02.02.
- 5.RAIN WATER TAKERN TO THE BORE WELL THROUGH 150mm DIA PIPE.
- 6.SOLAR WATER HEATER WILL BE PROVIDED.
- 7.ALL DIMENSION ARE IN METER.
- 8.AT KITCHEN EXHAUST FAN TO BE PROVIDED.

APPLICANT SIGN

MURUGAN BUILDERS
Er.M.MOORTHY,BE.,AMIE.,
Register Engineer & Consulting Engineer
License Building Surveyor
Kadai Veedhi,Viswanath Theatre Complex
Attur(Tk),Salem(Dt)-636102
Cell:8098282722,9787419995
ENGINEER

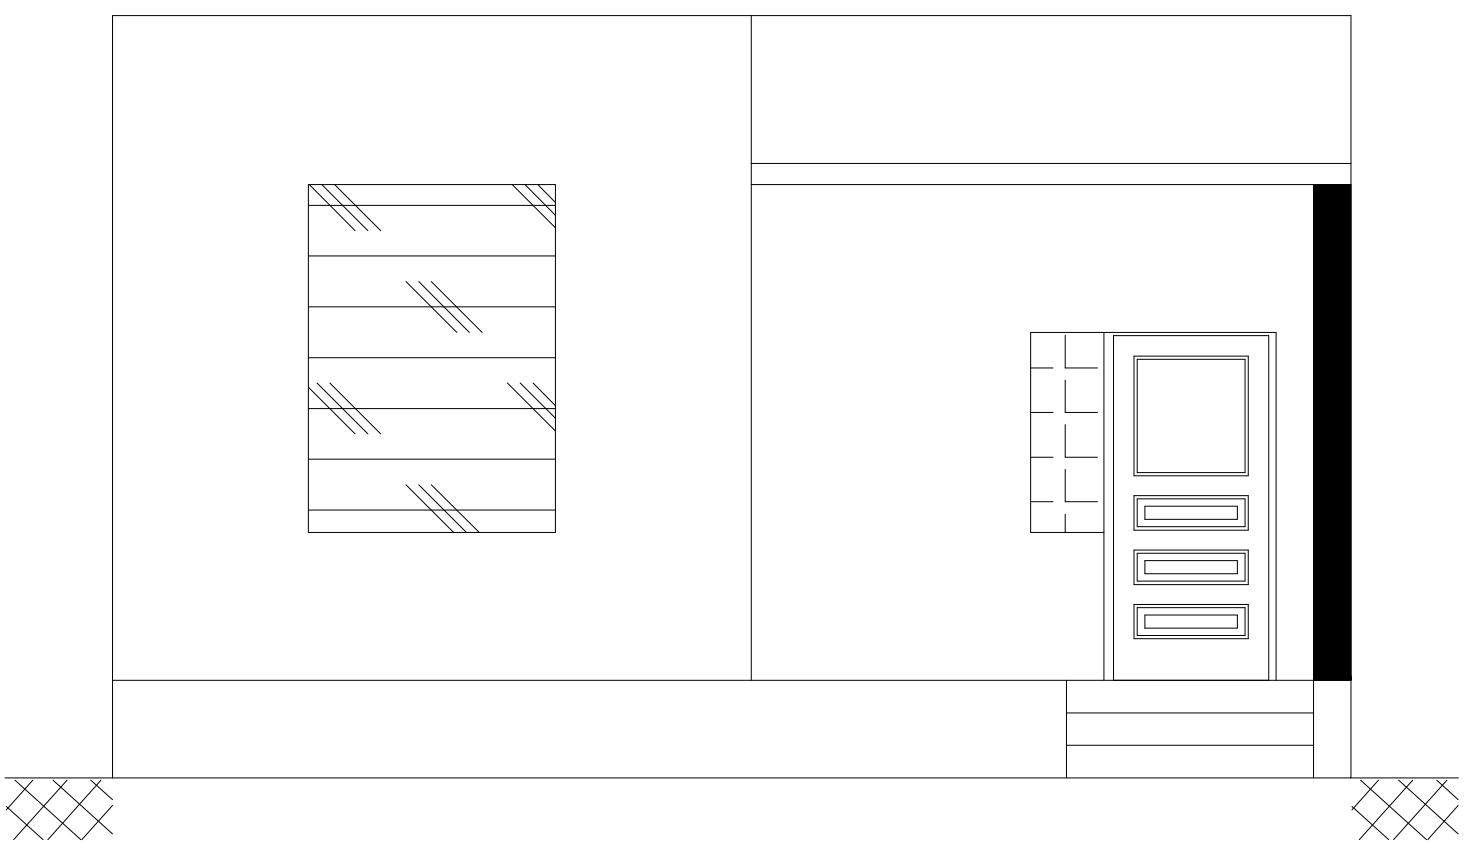


FRONT ELEVATION

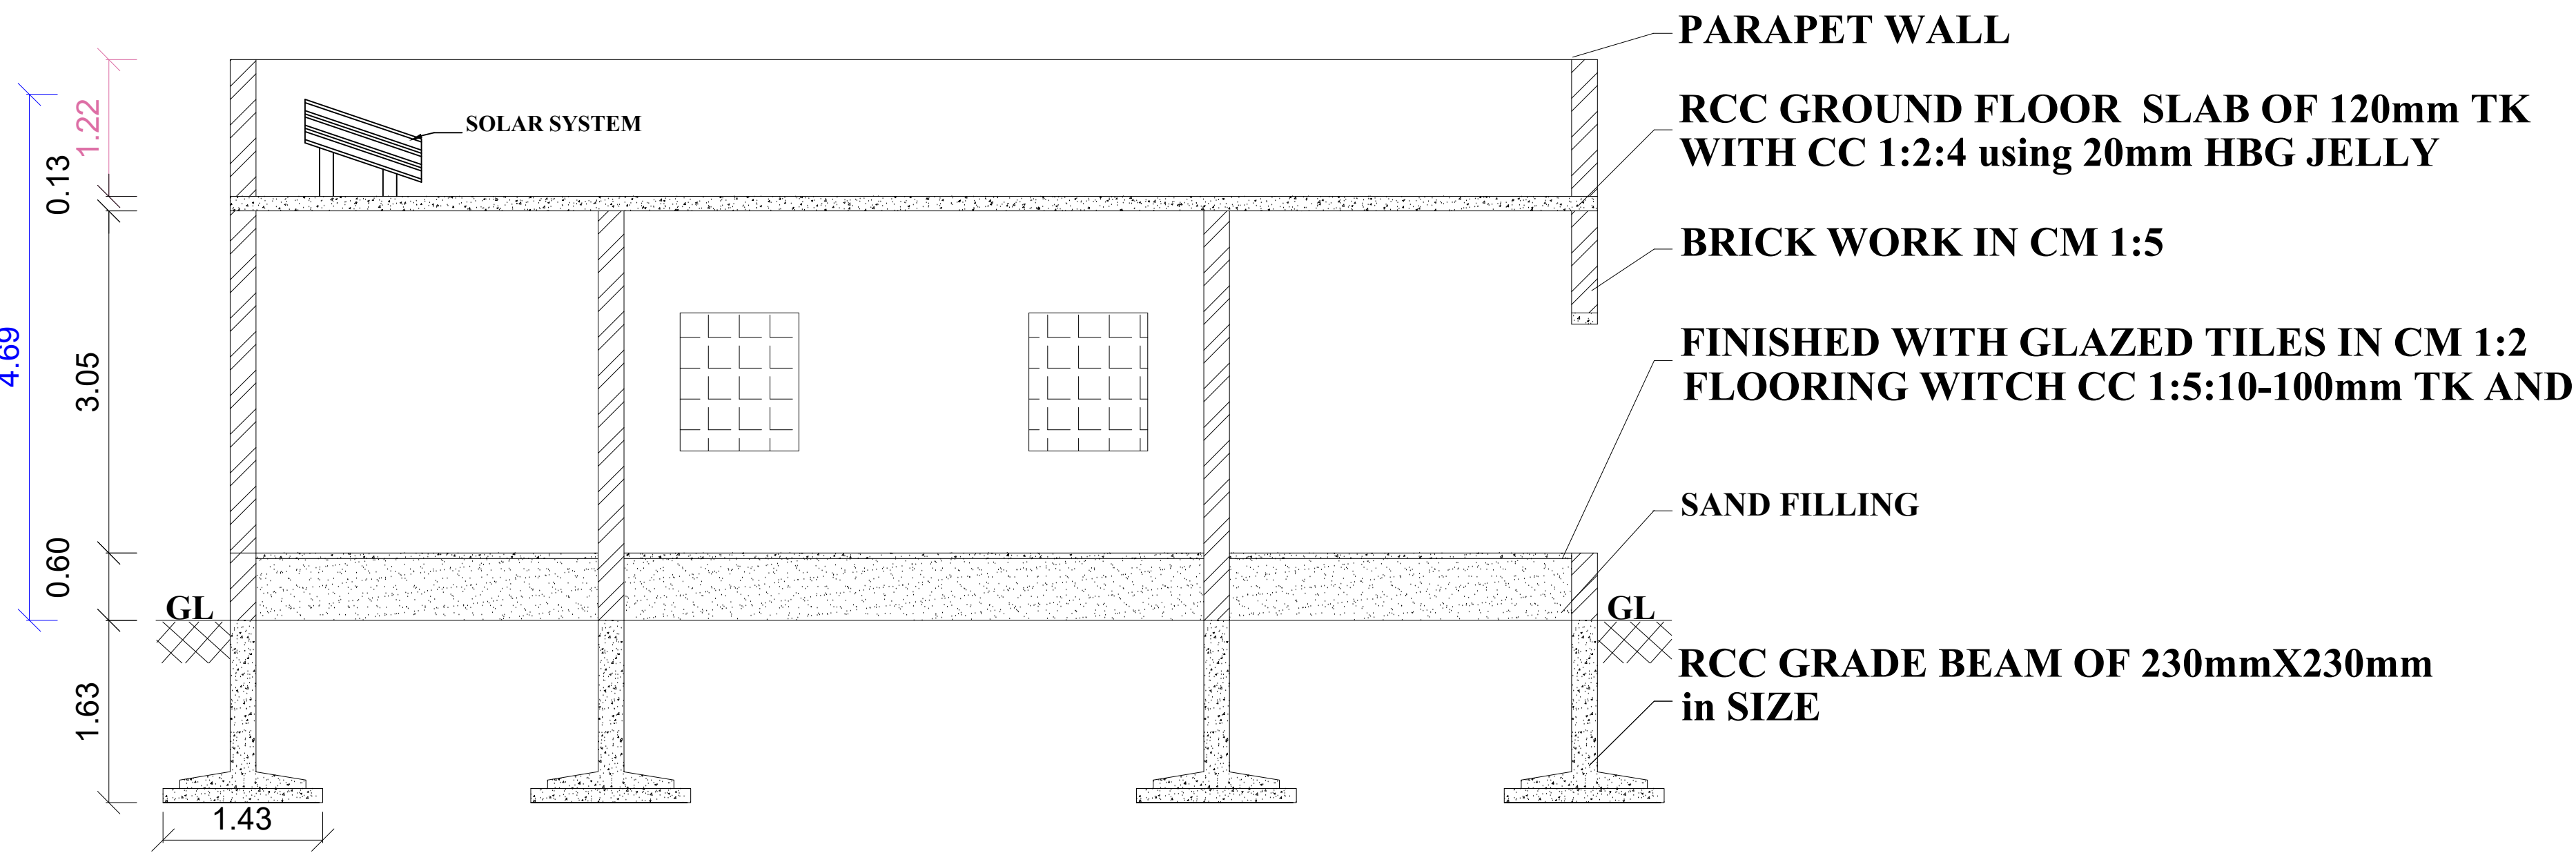

SECTION ON "AB"

SITE PLAN :-
(NOT TO SCALE)

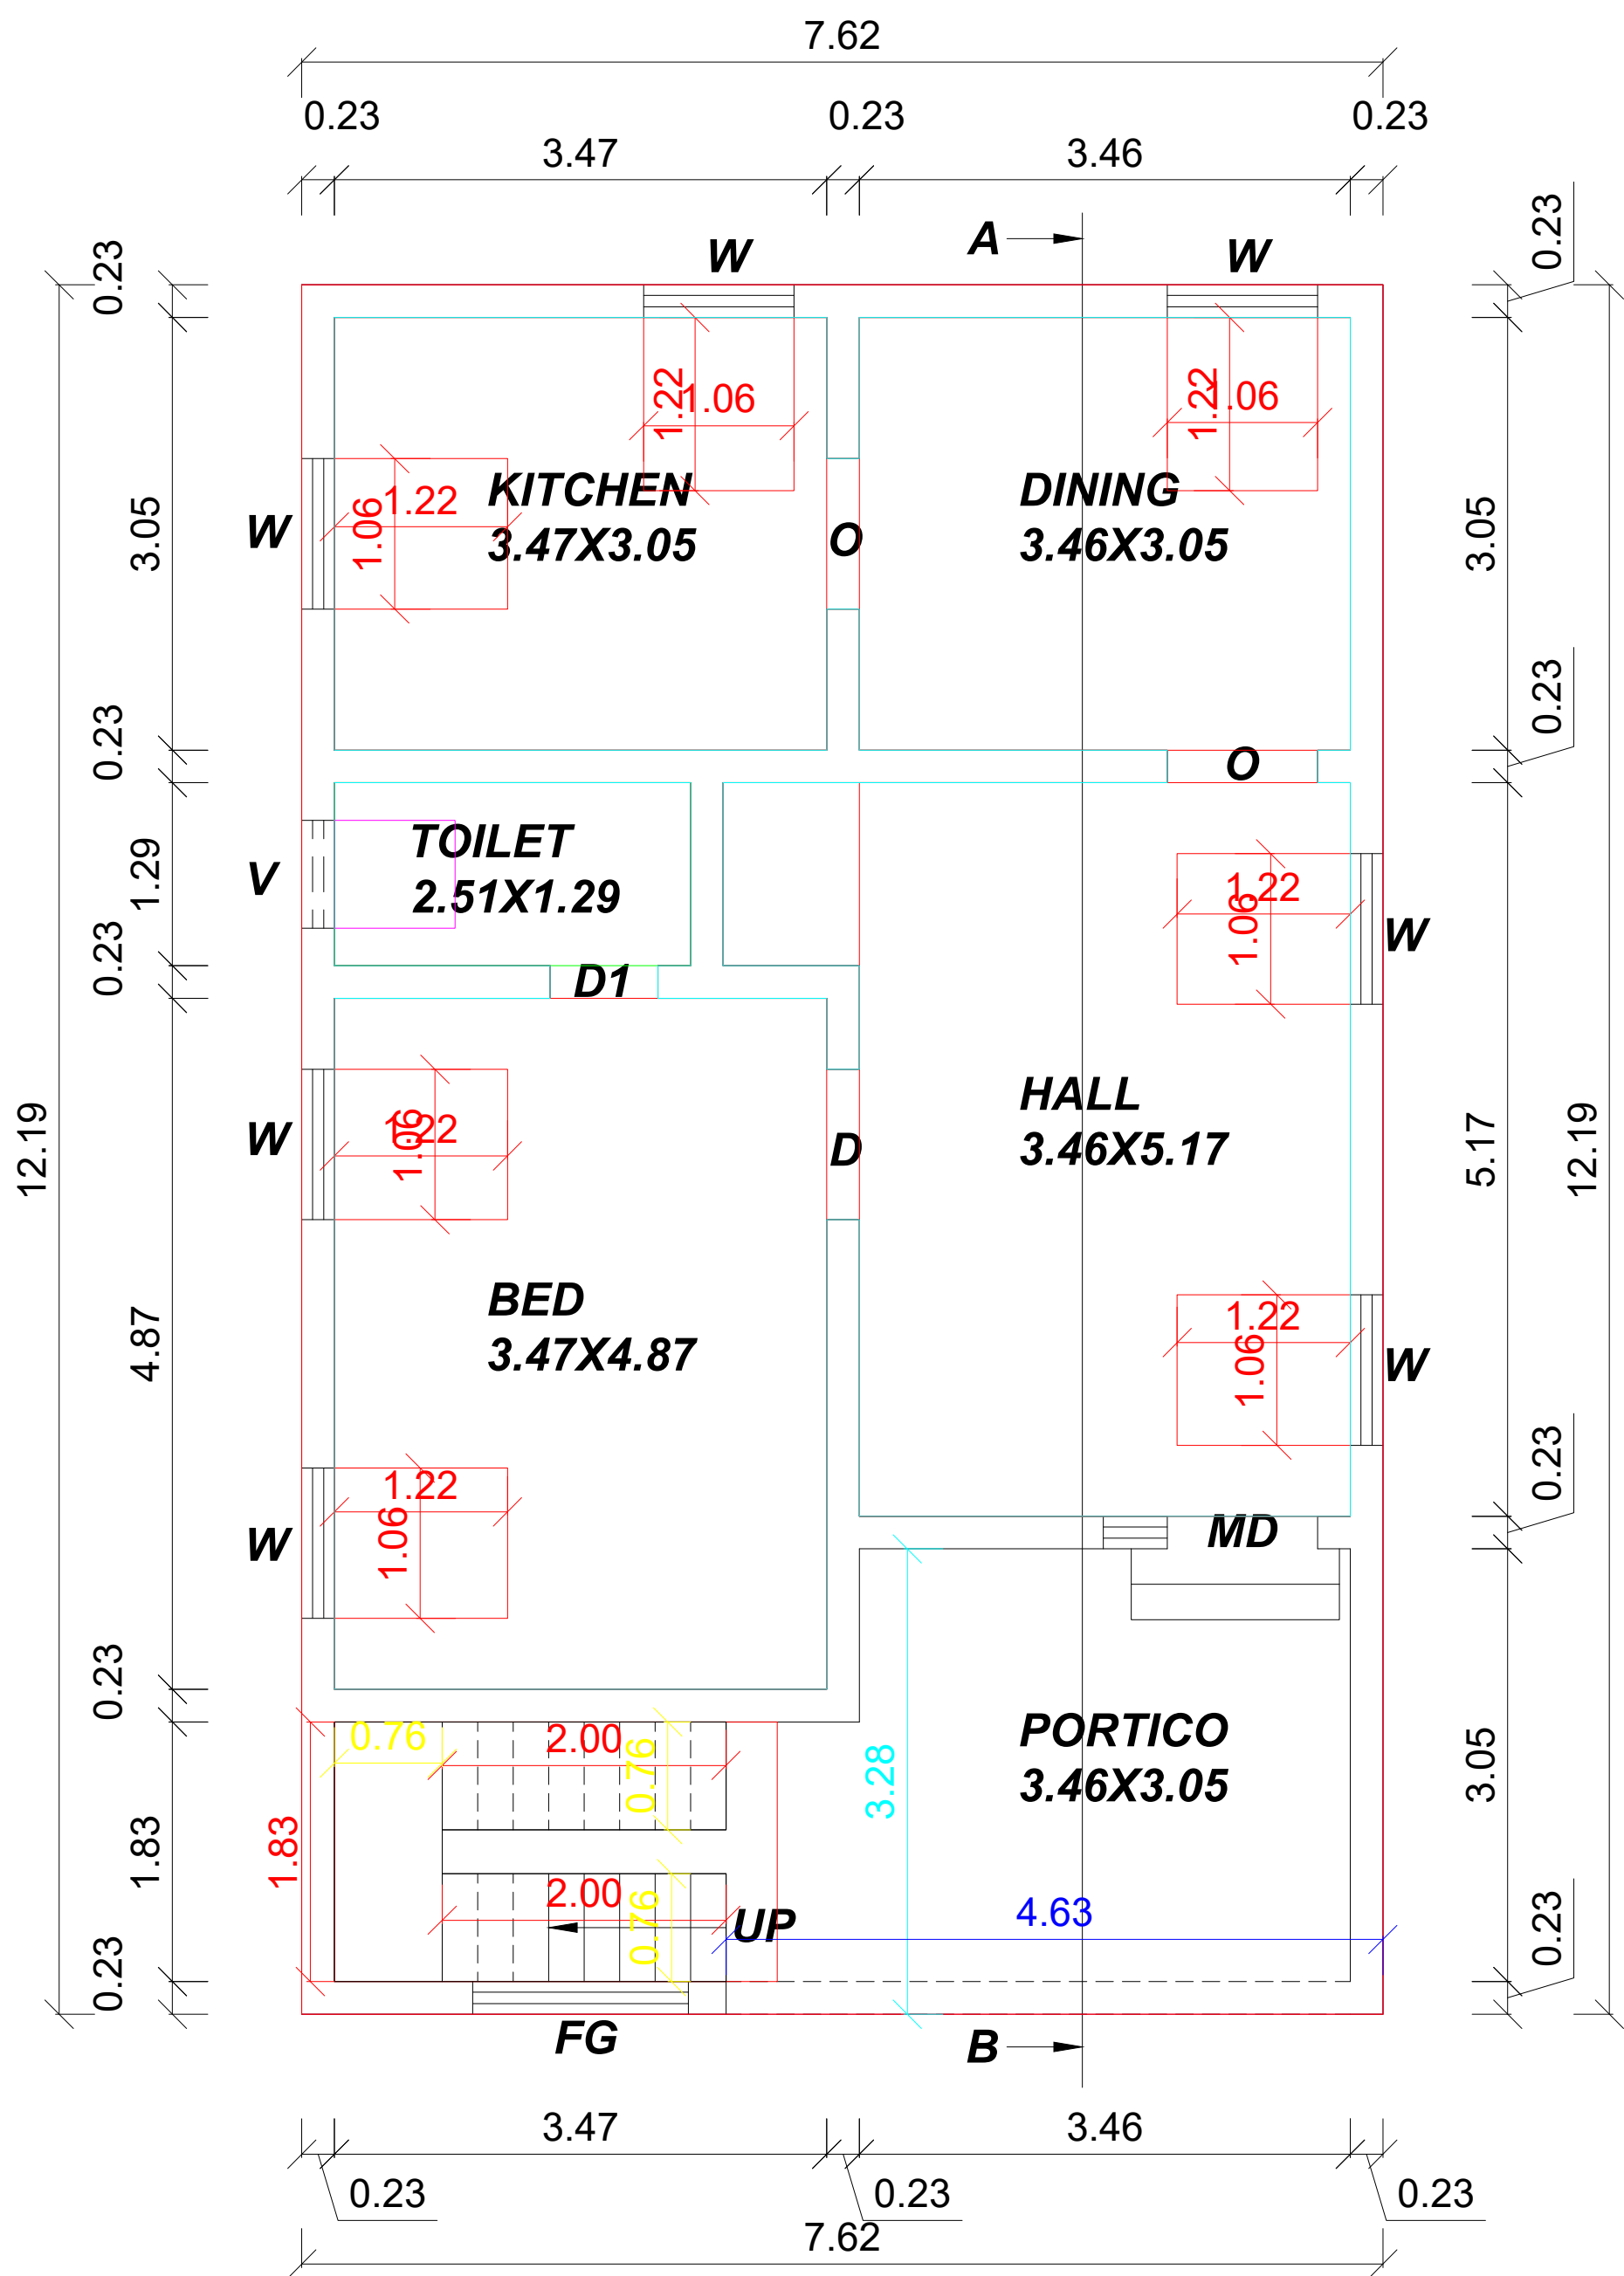

PROPOSED GROUND FLOOR PLAN

